

ID	Latin Name	Common Name	Pot Size
TREES (DECIDUOUS & CONIFEROUS)			
AC	Acer circinatum	Vine Maple	2.5m ht.
AG	Acer griseum	Paperbark Maple	5cm cal.
LJQ	Liquidambar styraciflua	American Sweetgum	5cm cal.
VEB	Maquilinga grandiflora 'Edith'	Edith Bouquet	2.5m
POM	Picea omorika	Serbian Spruce	3.0m
SJ	Styrax japonicus	Japanese Snowbell	5cm cal.
SHRUBS			
CH	Chrysanthemum	Mexican Orange	#5 pot
Cor	Cornus sericea	Fed Twig Dogwood	#1 pot
ck	Cornus sericea 'Kelsey'	Kelsey's Dwarf Red	#1 pot
Esc	Escallonia 'Compacta'	Compact	#2 pot
gs	Gaultheria shallon	Salal	#1 pot
ha3	Hydrangea arborescens	Annabelle	#3 pot
Lop	Lonicera pileata	Privet honeysuckle	#1 pot
Mn	Mahonia nervosa	Dwarf Oregon	#3 pot
RH5	Rhododendron atlanticum	Coast Azalea	#3 pot
Ro5	Rosa x 'Scarlet Meidland'	Scarlet Meidland	#3 pot
Tax	Taxus media 'Hicks'	Hick's Yew	#3 pot
Vot	Vaccinium ovatum 'Thunderbird'	Thunderbird	#3 pot
Vac	Vaccinium pavillosum	Fed Huckleberry	#3 pot
PERENNIALS & GROUNDCOVERS			
ar	Arctostaphylos uva-ursi	Bearberry	#1 pot
ble	Blechnum spicant	Deer Fern	#1 pot
lc	Praxaria chilensis	Seaside Strawberry	#1 pot
lip	Lilaoe spicata	Creeping Lily Turf	#1 pot
pol	Polystichum munitum	Western sword fern	#1 pot
ORNAMENTAL GRASSES & BAMBOOS			
fes	Festuca glauca	Shoulder Blue Fescue	#1 pot
fel	Festuca idahoensis	Idaho Fescue	#1 pot
ha	Hakonechloa macra 'Aureola'	Golden Japanese	#1 pot

Planting Notes


- All materials and execution of landscape works shall conform to the CLS/BCNA Landscape standard. Refer to written specifications for complete landscape documentation if applicable.
- The Landscape Contractor shall ensure that the on-site planting medium/soil meets the specification and recommendations of the soil analysis taken at the time of Substantial Completion. All recommendations of the soil analysis shall be executed prior to Final Acceptance of the landscape works by the Consultant and the municipal authorities.
- Minimum planting medium depth:

 - lawn - 4/150mm
 - groundcover - 12/200 mm
 - trees - 18/450 mm
 - trees - 24/600 mm (around and beneath rootball)

- All plant material shall meet minimum size requirements as indicated on plant list. Quality of plant material and grading of site to conform to BCNA standards for container grown stock.
- Discrepancies between plant numbers on the plant list and on the plan should be reported to the landscape architect prior to ordering plant material. In the case where there is a discrepancy between plant numbers on the plant list and on the plan, the plan shall supersede the list.
- All plant material to be supplied on the job site must be obtained from a nursery participating in the BCNA Phytophthora sporangium Certification Program. Plant material provided by the contractor found to be carrying Pn will be removed, disposed of and replaced at the contractor's expense.
- Tree Protection Measures:

 - Where construction, demolition, or excavation is to take place within 4m of the drip line of a tree to be retained, a protection barrier at least 40' (1.2m) in height must be installed around the tree or group of trees to be retained. The diameter of the barrier shall be no smaller than the drip line of the tree(s). Details of tree signage shown on plan are conceptual and exact extents must be confirmed in field. The barrier must be constructed of snow fence stakes every 3' (1m), plywood sheets fastened to wooden stakes or of another form approved by the municipality. The barrier shall be constructed prior to any site work and remain intact until all construction is complete. The barrier shall clearly display all-weather signage indicating that the area is a protected zone. Any work which must be done within the protection zone is to be done by hand. No burning is to take place close enough for the flames or heat to damage any tree to be retained.
 - Obstructions if obstructions or other conditions detrimental to healthy plant growth are encountered, notify the landscape architect/DWV and request additional instructions.

ID	Latin Name	Common Name	Pot Size
TREES (DECIDUOUS & CONIFEROUS)			
POM	Picea omorika	Serbian Spruce	3.0m
SJ	Styrax japonicus	Japanese Snowbell	5cm cal.
SHRUBS			
Lop	Lonicera pileata	Privet honeysuckle	#1 pot
Ro5	Rosa x 'Scarlet Meidland'	Scarlet Meidland	#3 pot
PERENNIALS & GROUNDCOVERS			
ar	Arctostaphylos uva-ursi	Bearberry	#1 pot
pol	Polystichum munitum	Western sword fern	#1 pot
ORNAMENTAL GRASSES & BAMBOOS			
car	Asarippon inopaleucum	Blue Wheat Grass	#1 pot
fes	Festuca glauca	Shoulder Blue Fescue	#1 pot
ha	Hakonechloa macra 'Aureola'	Golden Japanese	#1 pot

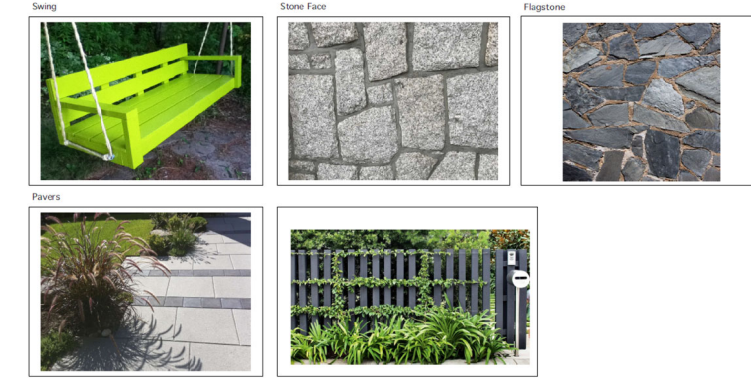

TANTALUS GARDENS
IN HORSESHOE BAY

PROJECT TITLE:
TANTALUS GARDENS
WEST VANCOUVER, B.C.

SHEET TITLE:
LANDSCAPE PLAN

JOB NO.: 2101 - 00
DATE: DECEMBER 20, 2021
SCALE: 3/16" = 1'-0"
DRAWN BY: --
CHECKED BY: --
REVISION NO.: NONE
SHEET NO.: **A1.04**