



1.01.3 UPPER FLOOR PLAN A  
SCALE: AS NOTED

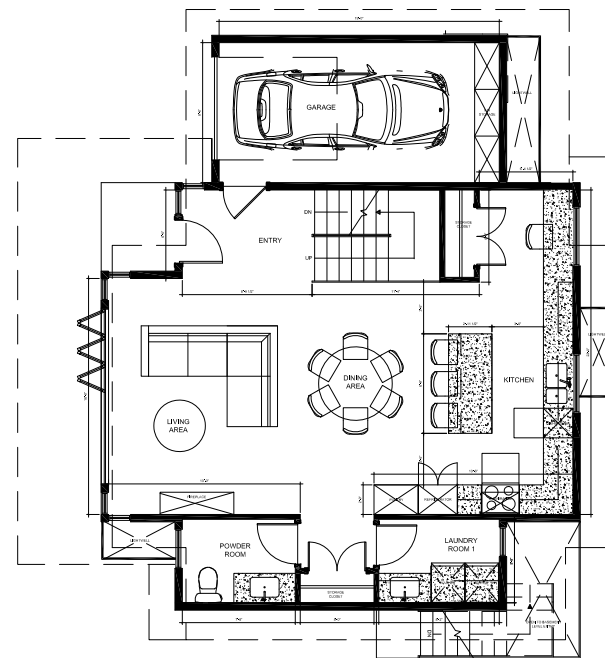

1.01.2 MAIN FLOOR PLAN A  
SCALE: AS NOTED

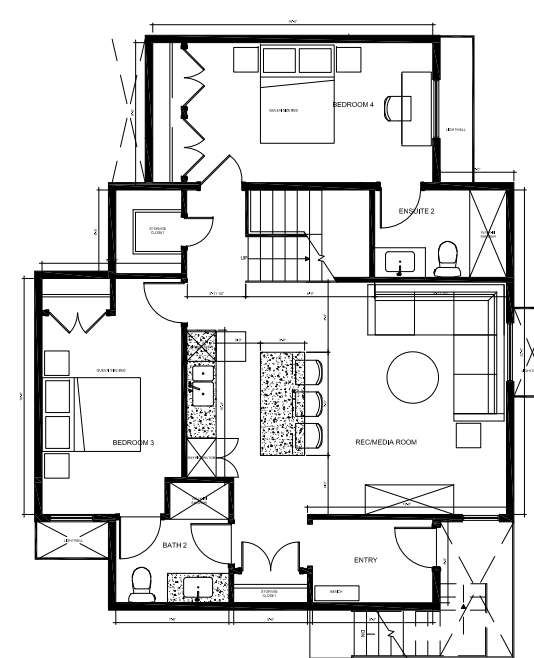

1.01.1 LOWER FLOOR PLAN A  
SCALE: AS NOTED




PROJECT TITLE:  
**TANTALUS GARDENS**  
**WEST VANCOUVER, B.C.**


SHEET TITLE:  
**FLOOR PLANS - UNIT A**

JOB NO.: 2101 - 00  
DATE: OCTOBER 25, 2021  
SCALE: 1/4" = 1'-0"  
DRAWN BY: --  
CHECKED BY: --  
REVISION NO.: NONE


SHEET NO.:  
**A2.01**

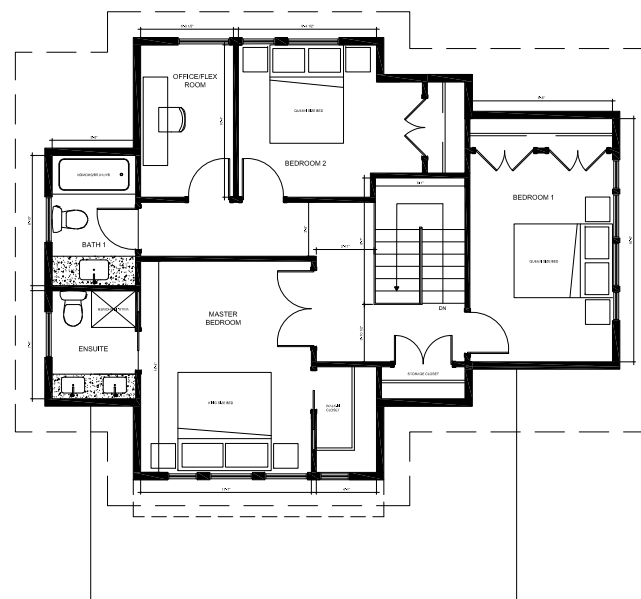

1.01.2 UPPER FLOOR PLAN B  
SCALE: AS NOTED

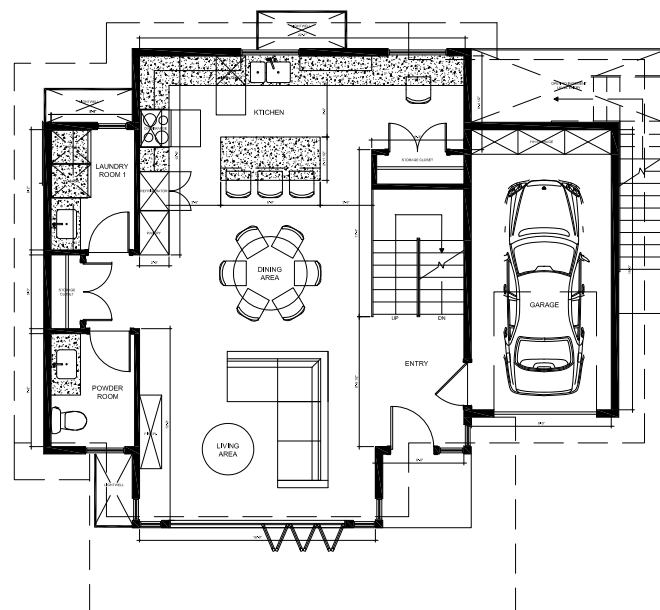

1.01.3 MAIN FLOOR PLAN B  
SCALE: AS NOTED

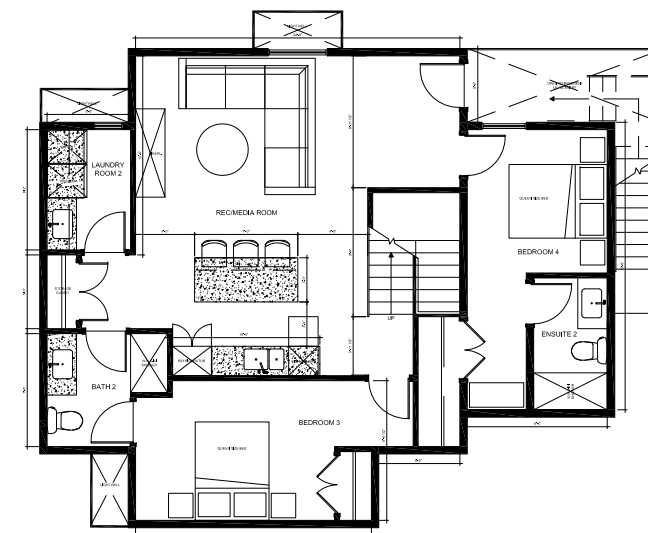

1.01.4 LOWER FLOOR PLAN B  
SCALE: AS NOTED


**TANTALUS GARDENS**  
IN HORSESHOE BAY

PROJECT TITLE:  
**TANTALUS GARDENS**  
**WEST VANCOUVER, B.C.**


SHEET TITLE:  
**FLOOR PLANS - UNIT B**

JOB NO.: 2101 - 00  
DATE: OCTOBER 25, 2021  
SCALE: 1/4" = 1'-0"  
DRAWN BY: --  
CHECKED BY: --  
REVISION NO.: NONE


SHEET NO.:  
**A2.02**

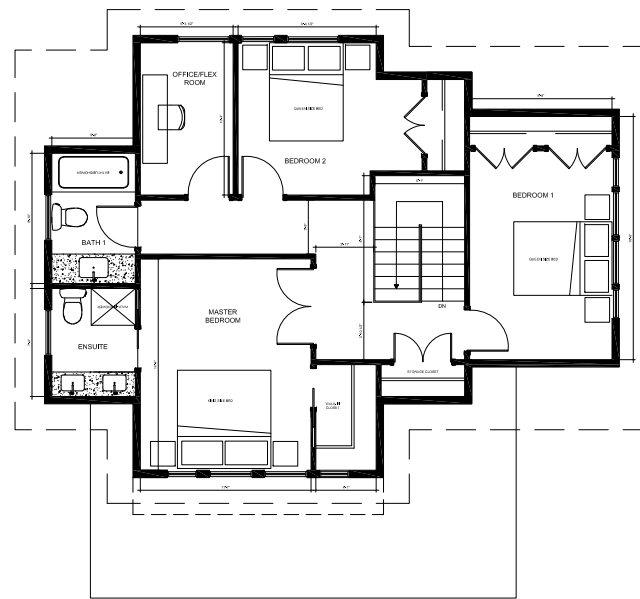

1.01A UPPER FLOOR PLAN C  
SCALE: AS NOTED

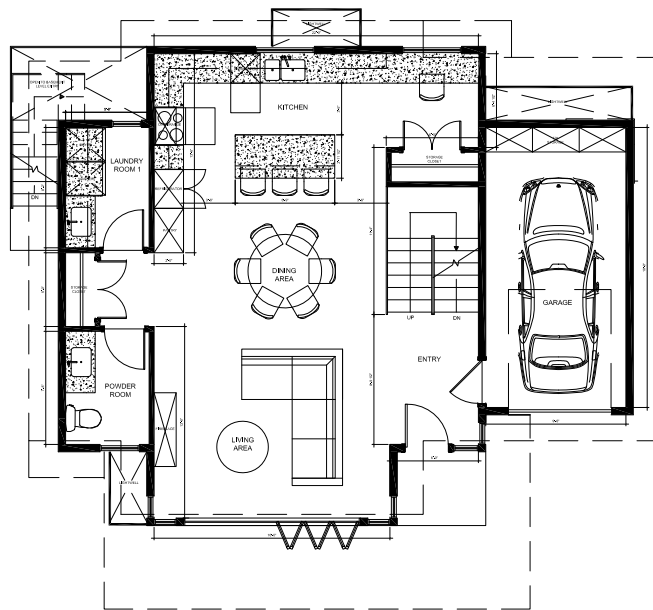

1.01B MAIN FLOOR PLAN C  
SCALE: AS NOTED

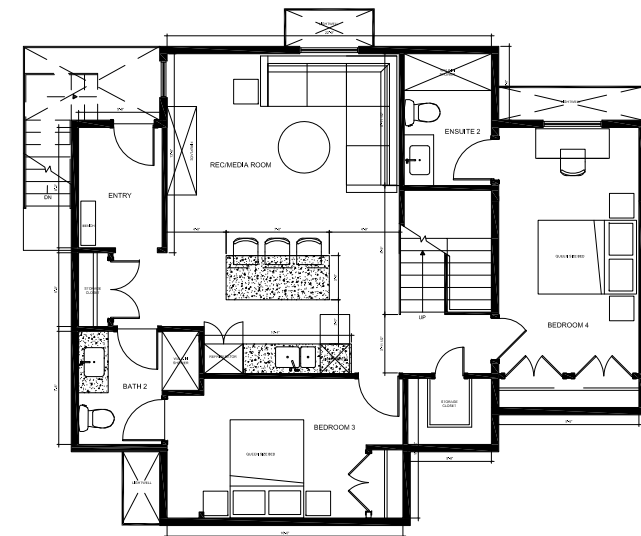

1.01A LOWER FLOOR PLAN C  
SCALE: AS NOTED




PROJECT TITLE:  
**TANTALUS GARDENS**  
**WEST VANCOUVER, B.C.**


SHEET TITLE:  
**FLOOR PLANS - UNIT C**

JOB NO.: 2101 - 00  
DATE: OCTOBER 25, 2021  
SCALE: 1/4" = 1'-0"  
DRAWN BY: --  
CHECKED BY: --  
REVISION NO.: NONE


SHEET NO.:  
**A2.03**

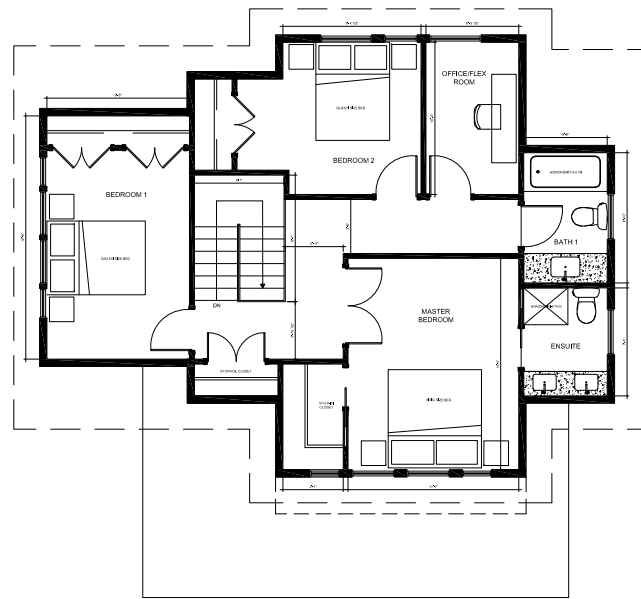

1.01.0 UPPER FLOOR PLAN D  
SCALE: AS NOTED

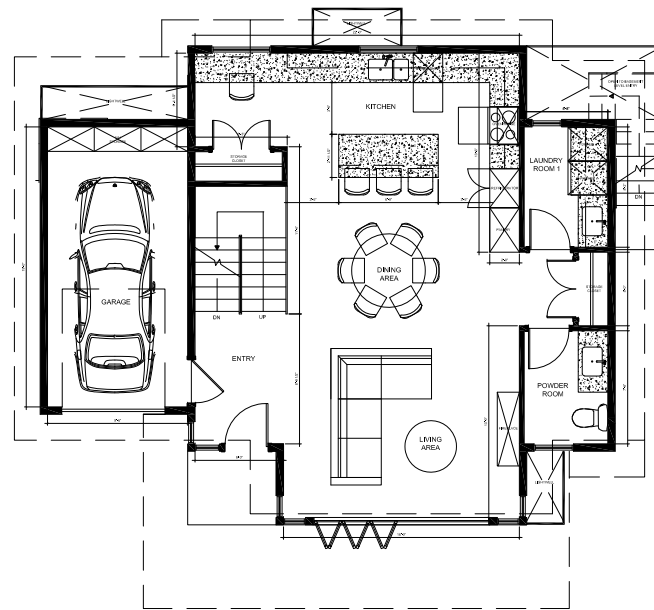

1.01.5 MAIN FLOOR PLAN D  
SCALE: AS NOTED

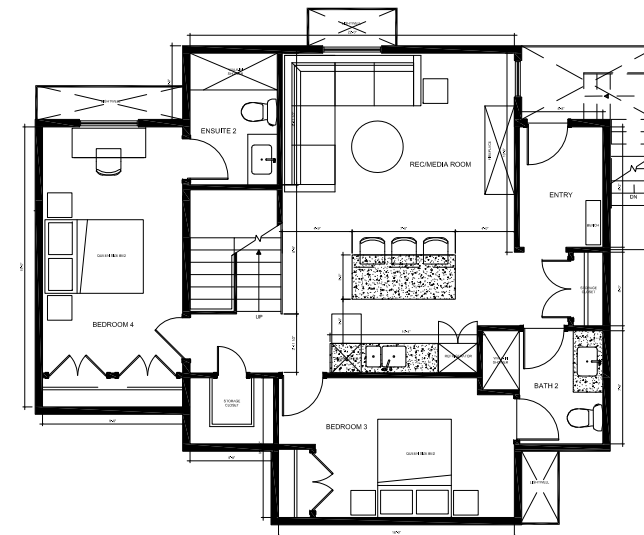

1.01.4 LOWER FLOOR PLAN D  
SCALE: AS NOTED




PROJECT TITLE:  
**TANTALUS GARDENS  
WEST VANCOUVER, B.C.**


SHEET TITLE:  
**FLOOR PLANS - UNIT D**

JOB NO.: 2101 - 00  
DATE: OCTOBER 25, 2021  
SCALE: 1/4" = 1'-0"  
DRAWN BY: --  
CHECKED BY: --  
REVISION NO.: NONE


SHEET NO.:  
**A2.04**

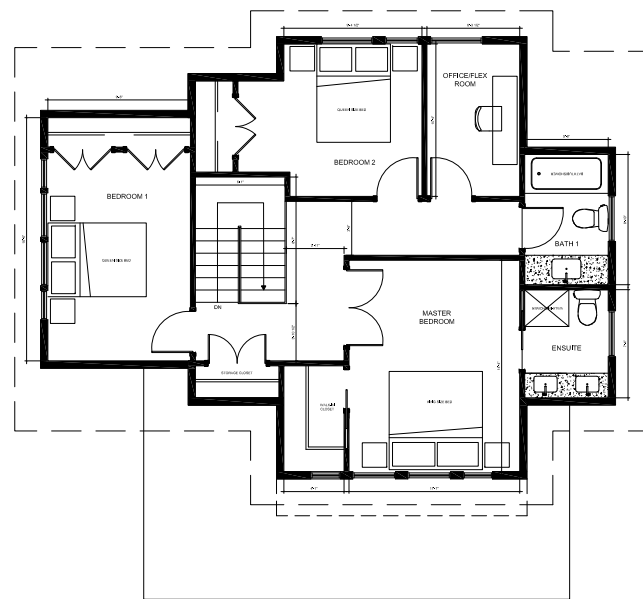

1.013 UPPER FLOOR PLAN E  
SCALE: AS NOTED

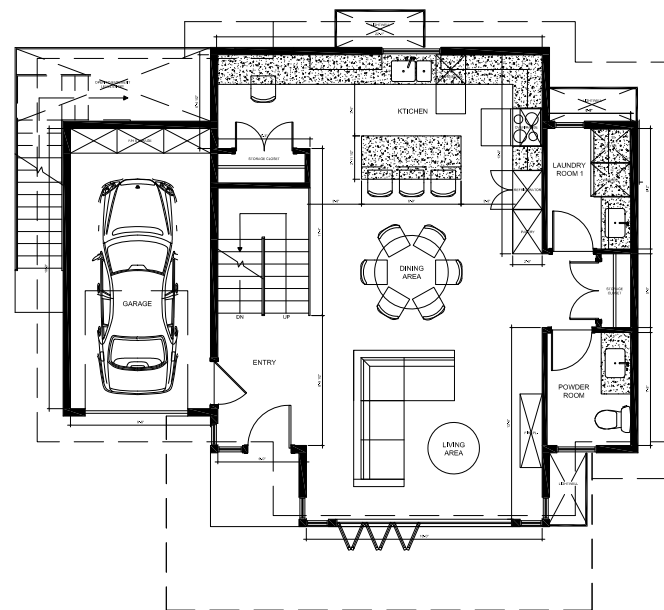

1.013 MAIN FLOOR PLAN E  
SCALE: AS NOTED

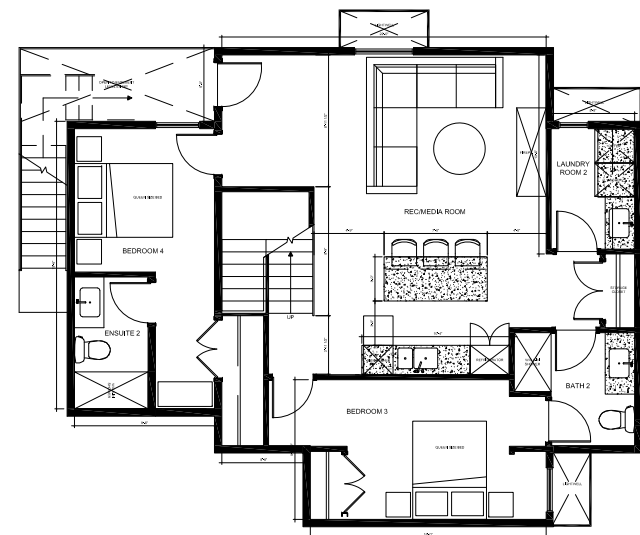

1.014 LOWER FLOOR PLAN E  
SCALE: AS NOTED




PROJECT TITLE:  
**TANTALUS GARDENS  
WEST VANCOUVER, B.C.**


SHEET TITLE:  
**FLOOR PLANS - UNIT E**

JOB NO.: 2101 - 00  
DATE: OCTOBER 25, 2021  
SCALE: 1/4" = 1'-0"  
DRAWN BY: --  
CHECKED BY: --  
REVISION NO.: NONE


SHEET NO.:  
**A2.05**

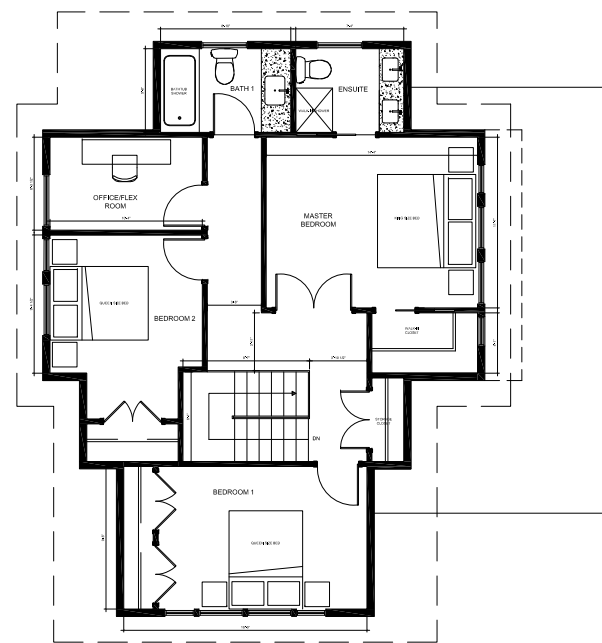

1.01.3 UPPER FLOOR PLAN F  
SCALE: AS NOTED

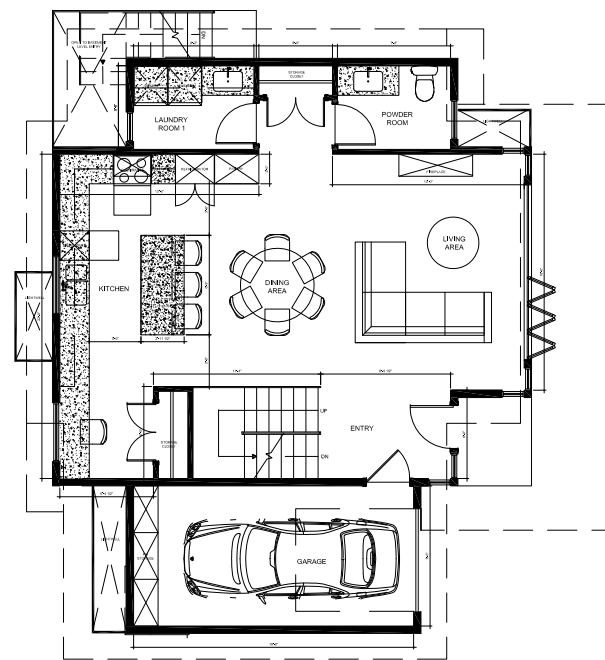

1.01.2 MAIN FLOOR PLAN F  
SCALE: AS NOTED

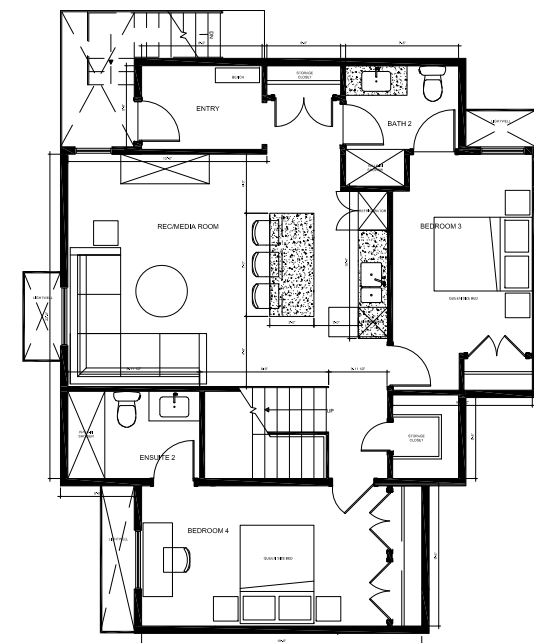

1.01.1 LOWER FLOOR PLAN F  
SCALE: AS NOTED




PROJECT TITLE:  
**TANTALUS GARDENS**  
**WEST VANCOUVER, B.C.**


SHEET TITLE:  
**FLOOR PLANS - UNIT F**

JOB NO.: 2101 - 00  
DATE: OCTOBER 25, 2021  
SCALE: 1/4" = 1'-0"  
DRAWN BY: --  
CHECKED BY: --  
REVISION NO.: NONE


SHEET NO.:  
**A2.06**

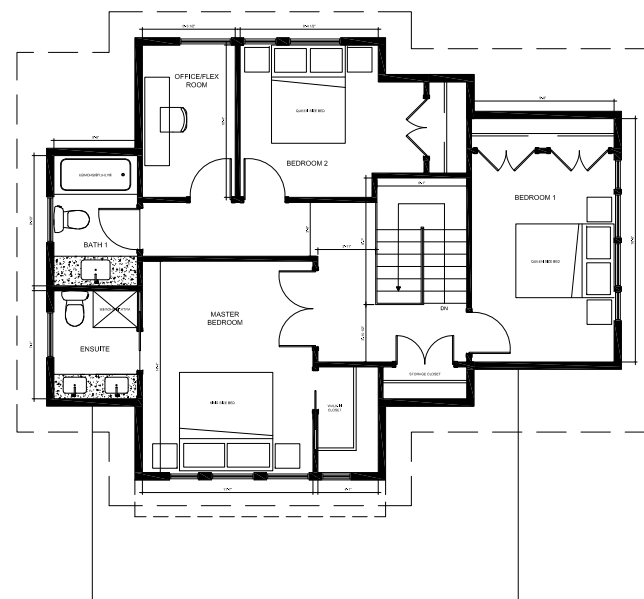

1.01.3 UPPER FLOOR PLAN G  
SCALE: AS NOTED

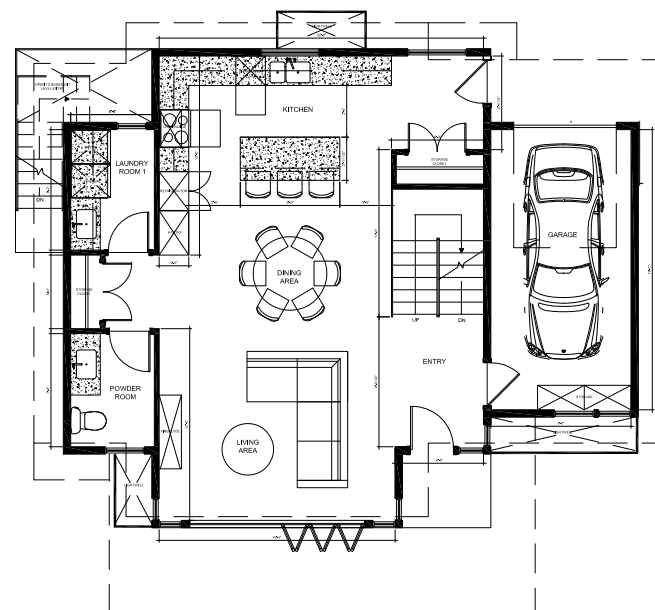

1.01.2 MAIN FLOOR PLAN G  
SCALE: AS NOTED

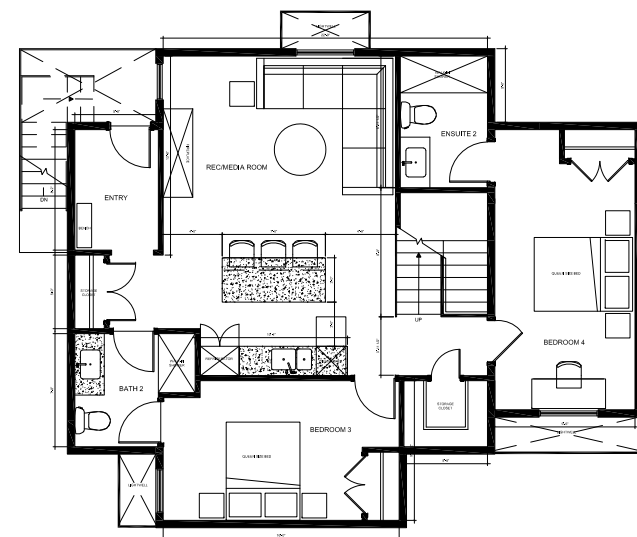

1.01.1 LOWER FLOOR PLAN G  
SCALE: AS NOTED




PROJECT TITLE:  
**TANTALUS GARDENS  
WEST VANCOUVER, B.C.**


SHEET TITLE:  
**FLOOR PLANS - UNIT G**

JOB NO.: 2101 - 00  
DATE: OCTOBER 25, 2021  
SCALE: 1/4" = 1'-0"  
DRAWN BY: --  
CHECKED BY: --  
REVISION NO.: NONE


SHEET NO.:  
**A2.07**

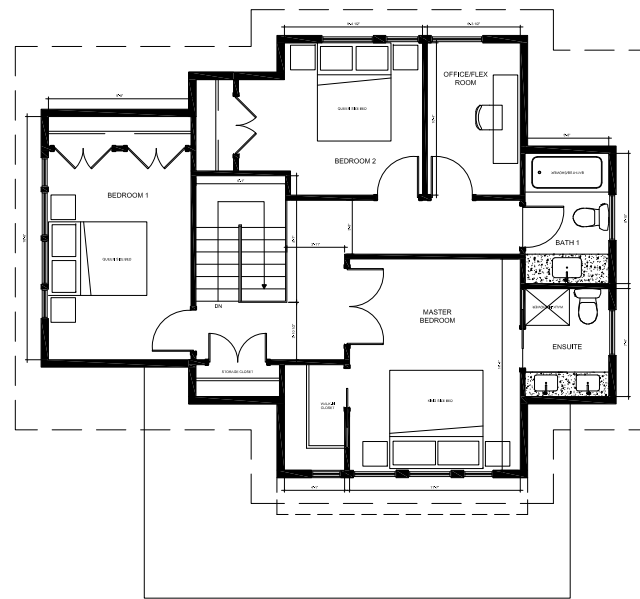

1.01.3 UPPER FLOOR PLAN H  
SCALE: AS NOTED

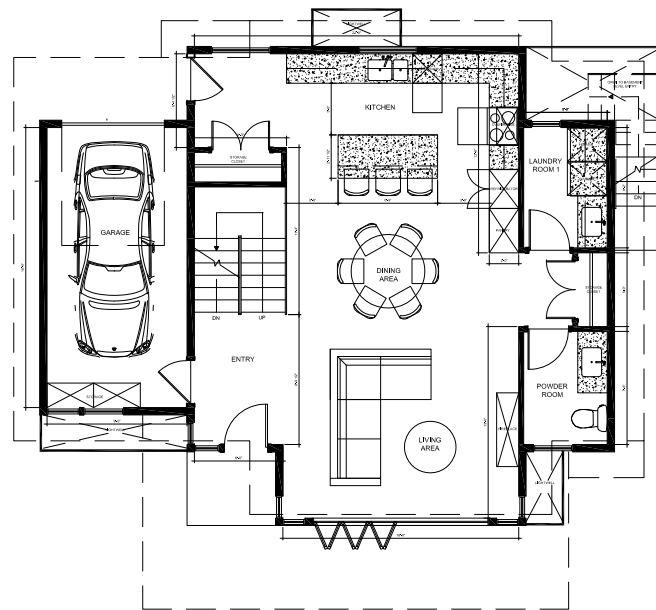

1.01.2 MAIN FLOOR PLAN H  
SCALE: AS NOTED

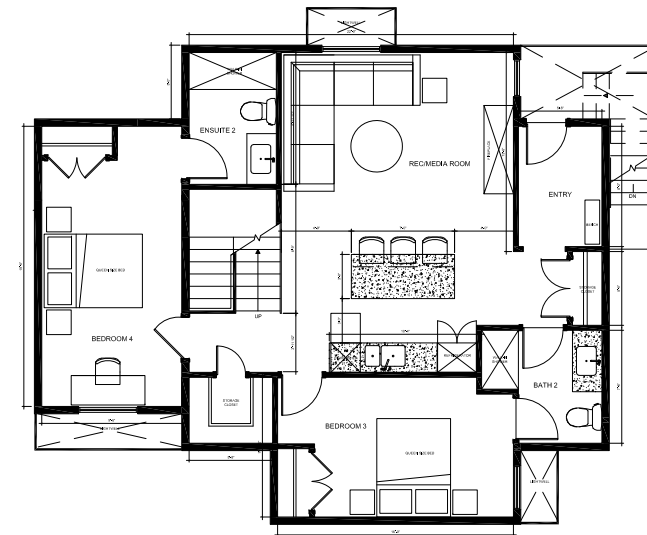

1.01.1 LOWER FLOOR PLAN H  
SCALE: AS NOTED




PROJECT TITLE:  
**TANTALUS GARDENS  
WEST VANCOUVER, B.C.**

SHEET TITLE:  
**FLOOR PLANS - UNIT H**


JOB NO.: 2101 - 00  
DATE: OCTOBER 25, 2021  
SCALE: 1/4" = 1'-0"  
DRAWN BY: --  
CHECKED BY: --  
REVISION NO.: NONE

SHEET NO.:  
**A2.08**




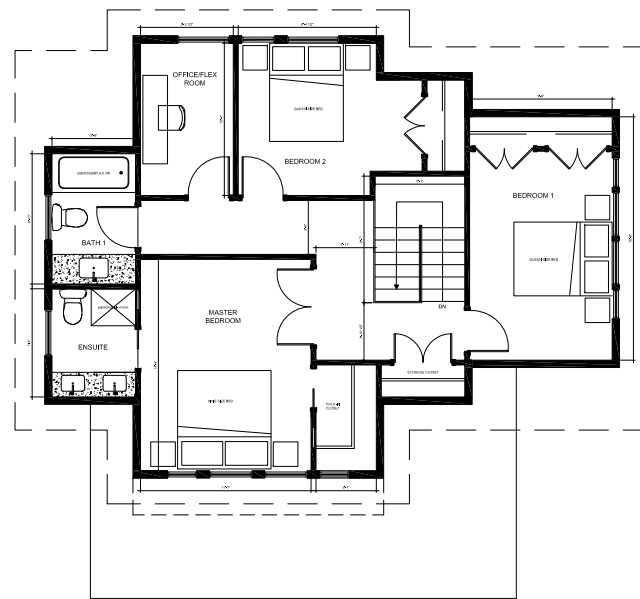

1.01.3 UPPER FLOOR PLAN I  
SCALE: AS NOTED

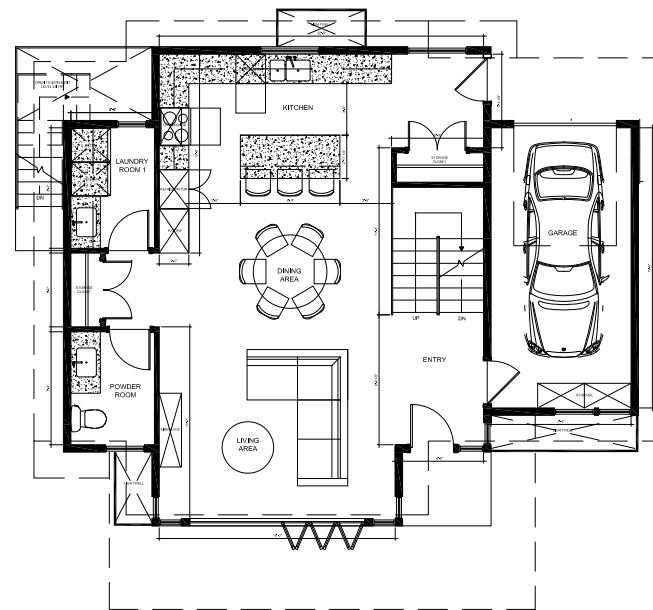

1.01.2 MAIN FLOOR PLAN I  
SCALE: AS NOTED

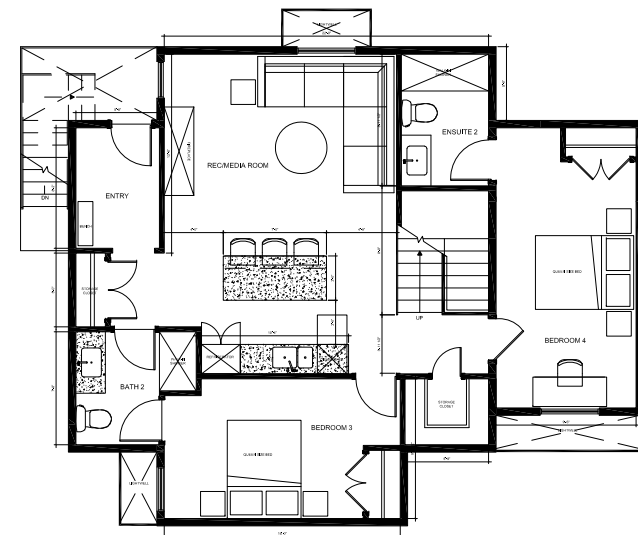

1.01.1 LOWER FLOOR PLAN I  
SCALE: AS NOTED


**TANTALUS GARDENS**  
IN HORSESHOE BAY

PROJECT TITLE:  
**TANTALUS GARDENS**  
**WEST VANCOUVER, B.C.**


SHEET TITLE:  
**FLOOR PLANS - UNIT I**

JOB NO.: 2101 - 00  
DATE: OCTOBER 25, 2021  
SCALE: 1/4" = 1'-0"  
DRAWN BY: --  
CHECKED BY: --  
REVISION NO.: NONE


SHEET NO.:  
**A2.09**

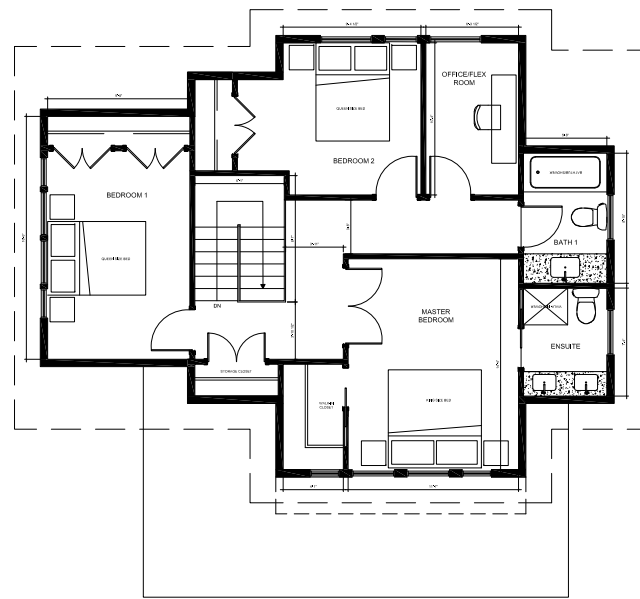

1.01.3 UPPER FLOOR PLAN J  
SCALE: AS NOTED

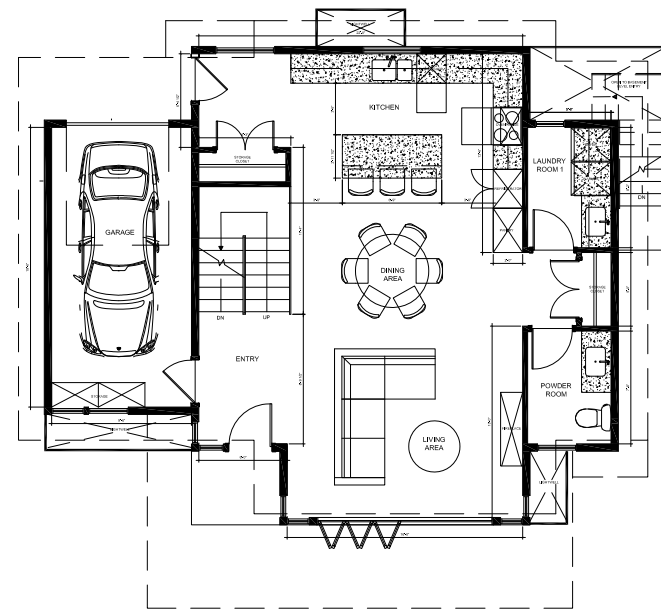

1.01.2 MAIN FLOOR PLAN J  
SCALE: AS NOTED

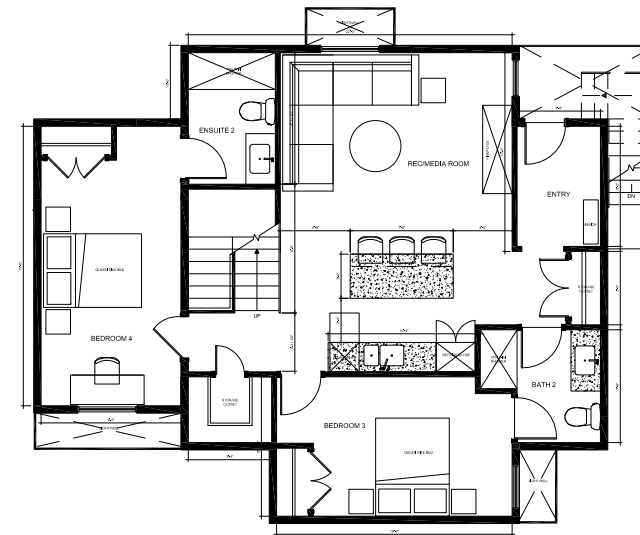

1.01.1 LOWER FLOOR PLAN J  
SCALE: AS NOTED



PROJECT TITLE:  
**TANTALUS GARDENS  
WEST VANCOUVER, B.C.**

SHEET TITLE:  
**FLOOR PLANS - UNIT J**

JOB NO.: 2101 - 00  
DATE: OCTOBER 25, 2021  
SCALE: 1/4" = 1'-0"  
DRAWN BY: --  
CHECKED BY: --  
REVISION NO.: NONE

SHEET NO.:  
**A2.10**