

Architectural Expression

- Finish Schedule
1. Asphalt Roof Shingles
 2. Metal Roof
 3. Sidewall Shingles
 4. Board and Batten Siding
 5. Wide Plank Horizontal Siding
 6. Narrow Plank Horizontal Siding
 7. Glazing


PROPERTY LINE

UNIT G
STYLE 2
ELEV. 187.0'

UNIT H
STYLE 4
ELEV. 183.0'

UNIT I
STYLE 5
ELEV. 178.0'

UNIT J
STYLE 1
ELEV. 174.0'

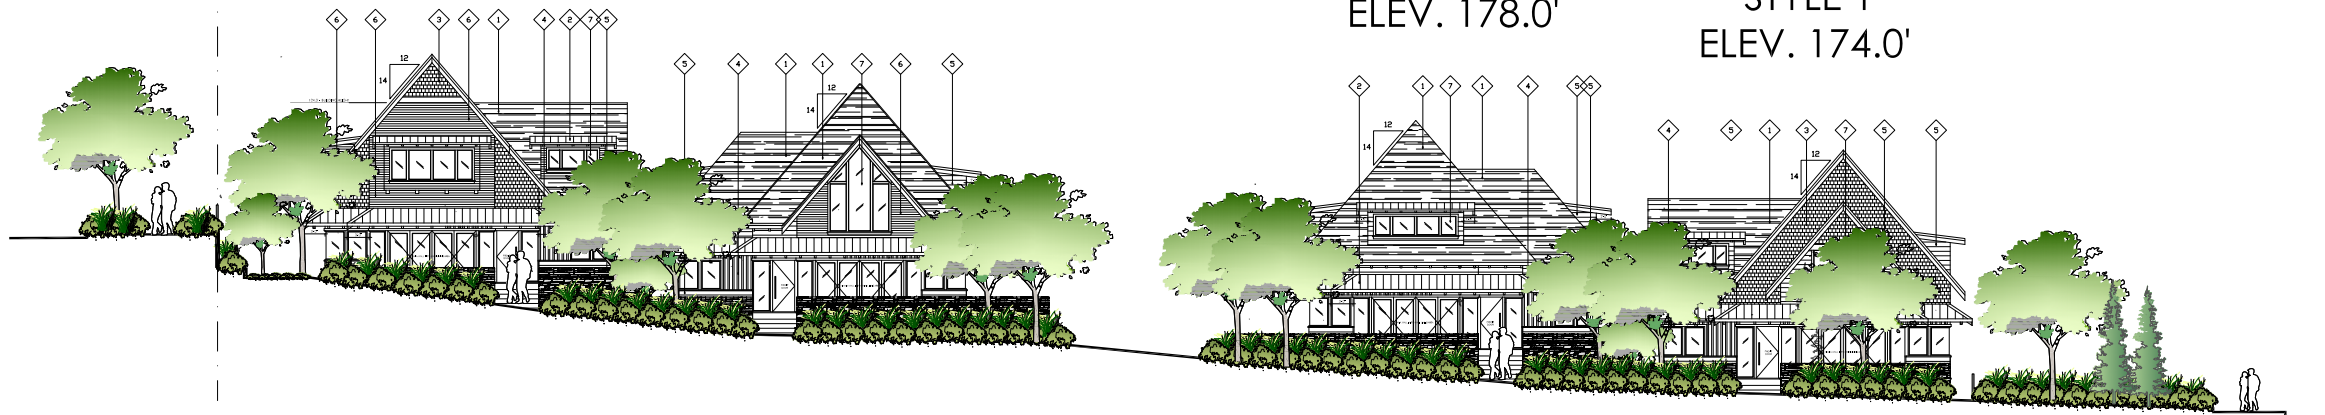

ROSEBERY AVENUE - SOUTH ELEVATION

PROPERTY LINE

UNIT A
STYLE 1
ELEV. 193.0'

UNIT B
STYLE 1
ELEV. 187.0'

UNIT C
STYLE 4
ELEV. 182.5'

UNIT D
STYLE 2
ELEV. 178.5'

UNIT E
STYLE 5
ELEV. 174.0'

UNIT F
STYLE 4
ELEV. 168.0'



INTERIOR DRIVEWAY - SOUTH ELEVATION



PROJECT TITLE:
TANTALUS GARDENS
WEST VANCOUVER, B.C.

SHEET TITLE:
ELEVATIONS
SOUTH - ROSEBERY AVENUE
SOUTH - INTERIOR DRIVEWAY

JOB NO.: 2101 - 00
DATE: OCTOBER 25, 2021
SCALE: 1/8" = 1'-0"
DRAWN BY: --
CHECKED BY: --
REVISION NO.: NONE

SHEET NO.:
A3.01