



VIA ARCHITECTURE  
 301 - 1050 Homer Street Vancouver, BC V6B 2W9  
 Tel: 604 683 1024 fax: 604 683 0774  
 www.via-architecture.com

No.	Date	Revision Schedule Description
10	21 Jan 2011	Current floor plans issued for information
11	14 Feb 2011	Revised floor plans issued for information
13	14 Feb 2011	Revised floor plans issued for Rezoning Application
14	10 Mar 2011	Re-issued for Rezoning Application
15	15 Mar 2011	Revised for Rezoning Application
16	24 Mar 2011	Revised for Rezoning Application
17	18 August 2011	Re-issued for Rezoning Application

ALL RIGHTS RESERVED BY VIA ARCHITECTURE INCORPORATED. THIS DESIGN IS NOT TO BE USED IN ANY MANNER WITHOUT THE CONSENT OF VIA ARCHITECTURE INC.




KIWANIS WEST VANCOUVER -  
 KIWANIS GARDEN VILLAGE  
 West Vancouver, BC

PROJECT NO. 61109

LEVEL 6 ROOF PLAN

DATE	21 March 2011
SCALE AT 24x36 SHEET SIZE	1:200
REV.	
DRAWING NO.	A206

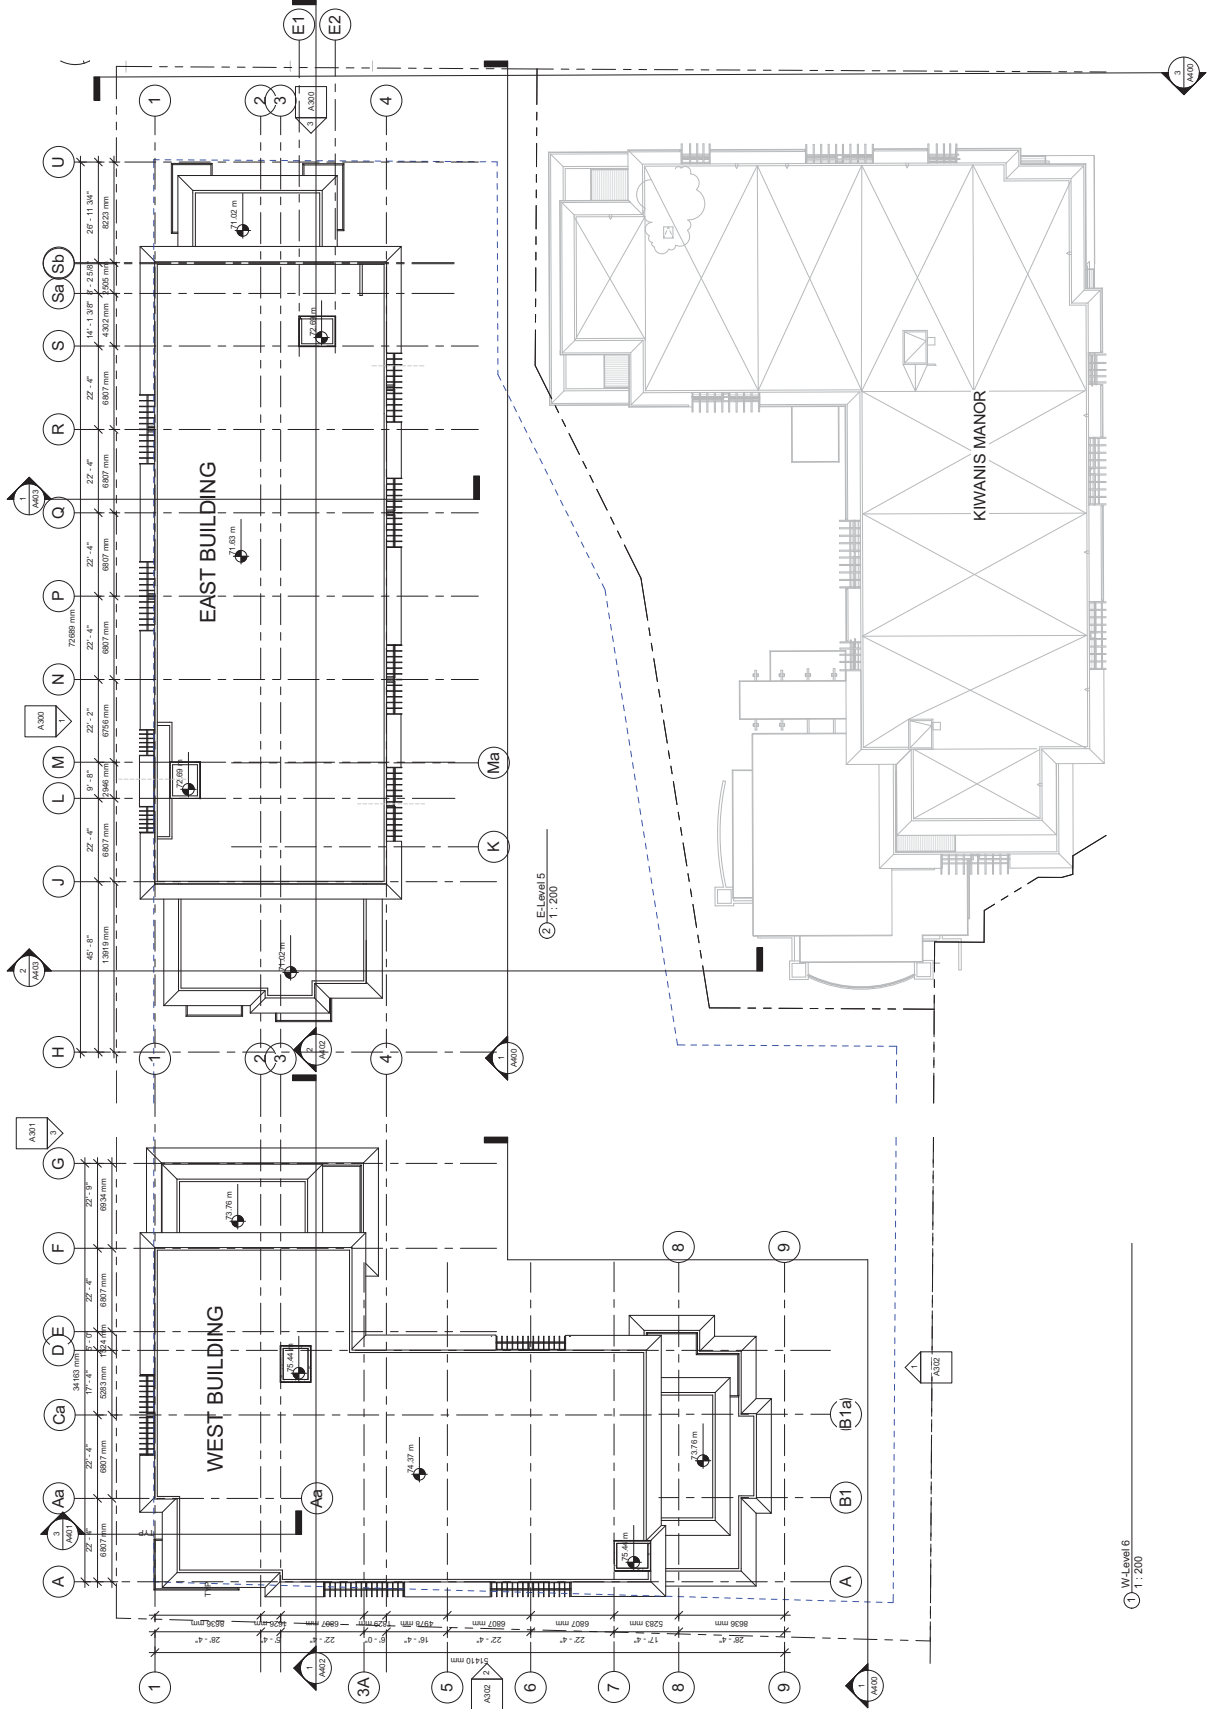

1 W-Level 6  
 1:200