



VIA ARCHITECTURE
 301 - 1050 Homer Street Vancouver, BC V6B 2W9
 tel: 604 683 1024 fax: 604 683 0774
 www.via-architecture.com

No.	Date	Description
1	19 Nov 2010	Preliminary Rezoning and issue for review
2	03 Dec 2010	Preliminary Rezoning and issue for review
3	03 Dec 2010	Preliminary Rezoning and issue for review
4	08 Dec 2010	Updated Civil Utility
5	08 Dec 2010	Updated Civil Utility
6	20 Dec 2010	Updated Floor Plans
7	20 Dec 2010	Updated Floor Plans
8	20 Dec 2010	Updated Floor Plans
9	14 Jan 2011	Current floor plans issued for information
10	21 Jan 2011	Current floor plans issued for information
11	14 Feb 2011	Re-issued for Rezoning Application
12	10 Mar 2011	Re-issued for Rezoning Application
13	10 Mar 2011	Re-issued for Rezoning Application
14	24 May 2011	Re-issued for information
15	24 May 2011	Re-issued for information
16	24 May 2011	Re-issued for information
17	18 August 2011	Re-issued for Rezoning Application

ALL RIGHTS RESERVED BY VIA ARCHITECTURE
 INCORPORATED. THIS DESIGN IS NOT TO BE USED
 WITHOUT THE CONSENT OF
 VIA ARCHITECTURE P.L.C.




KIWANIS WEST VANCOUVER -
 KIWANIS GARDEN VILLAGE
 West Vancouver, BC

PROJECT NO. 61109

PARKING PLAN

DATE 21 March 2011
 SCALE AT 22x34 SHEET SIZE 1:200
 REV.

DRAWING NO. A200

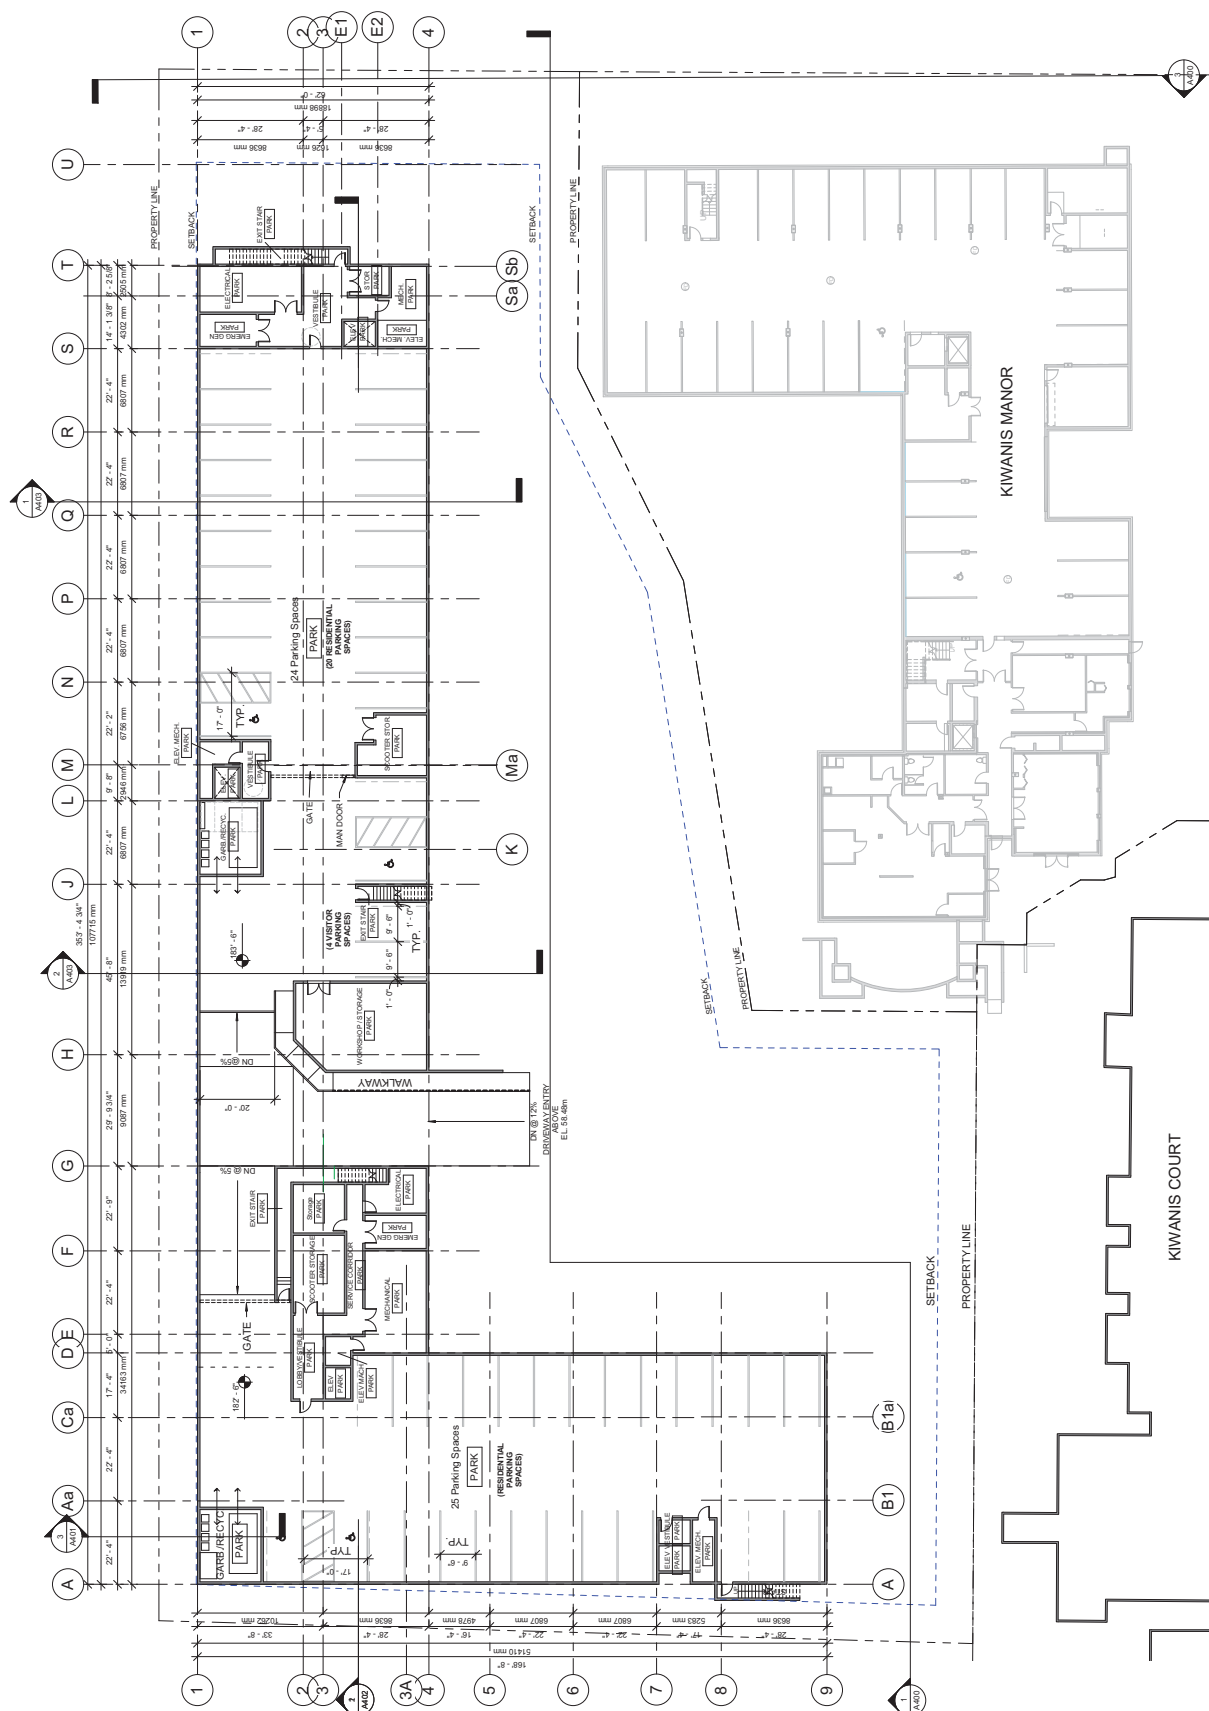

1 Parking Plan - West
 1:200