



VIA ARCHITECTURE
 301 - 1050 Homer Street Vancouver, BC V6B 2W9
 tel 604 683 1024 fax 604 683 0774
 www.via-architecture.com

No.	Date	Description
1	19 Nov 2010	Preliminary Rezoning and issue for review
2	03 Dec 2010	Preliminary Rezoning and issue for review
3	03 Dec 2010	Preliminary Rezoning and issue for review
4	20 Dec 2010	Updated Floor Plans, CFA
5	24 Jan 2011	Updated Floor Plans, issued for information
6	14 Feb 2011	Issued for RFP reference
7	14 Feb 2011	Issued for Rezoning Application
8	21 Mar 2011	Re-issued for Rezoning Application
9	18 August 2011	Re-issued for Rezoning Application


ALL RIGHTS RESERVED BY VIA ARCHITECTURE
 INCORPORATED. THIS DESIGN IS NOT TO BE USED
 WITHOUT THE CONSENT OF
 VIA ARCHITECTURE P.L.C.

KIWANIS WEST VANCOUVER -
 KIWANIS GARDEN VILLAGE
 West Vancouver, BC

PROJECT NO. 61109

LEVEL 2 PLAN

DATE 21 March 2011
 SCALE AT 22x34 SHEET SIZE 1:200
 REV.
 DRAWING NO. A202

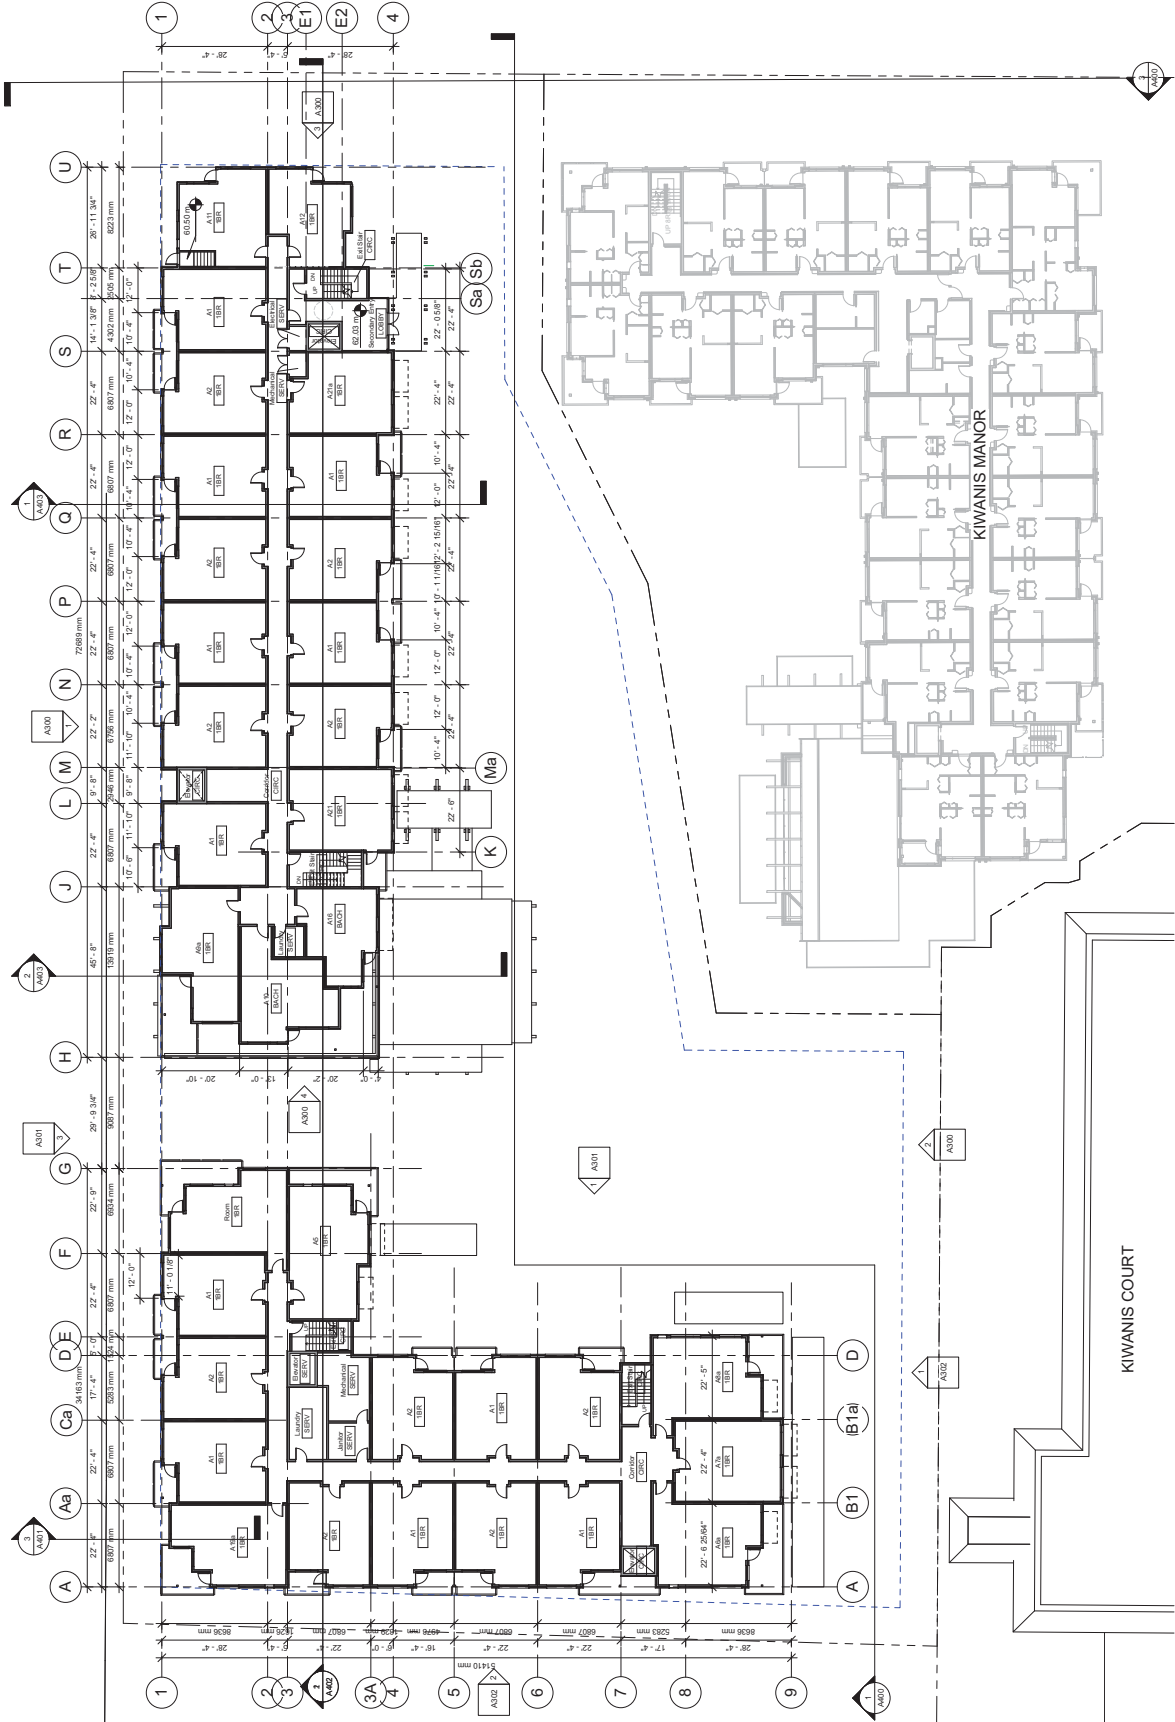

Level 2
 1:200