



VIA ARCHITECTURE  
 301 - 1050 Homer Street Vancouver, BC V6B 2W9  
 tel 604 683 1024 fax 604 683 0774  
 www.via-architecture.com

No.	Date	Revision Schedule	Description
9	14 Jan 2011	Updated floor plans	Issued for information
10	1 Feb 2011	Issued for information	Issued for information
11	1 Feb 2011	Issued for information	Issued for information
12	14 Feb 2011	Issued for information	Issued for information
13	14 Feb 2011	Issued for information	Issued for information
14	20 Mar 2011	Revised for Receiving Application	Revised for Receiving Application
15	20 Mar 2011	Revised for Receiving Application	Revised for Receiving Application
16	20 Mar 2011	Revised for Receiving Application	Revised for Receiving Application
17	18 August 2011	Revised for Receiving Application	Revised for Receiving Application

ALL RIGHTS RESERVED BY VIA ARCHITECTURE  
 INCORPORATED. THIS DESIGN IS NOT TO BE USED  
 WITHOUT THE EXPRESS WRITTEN CONSENT OF  
 VIA ARCHITECTURE P.L.C.




KIWANIS WEST VANCOUVER -  
 KIWANIS GARDEN VILLAGE  
 West Vancouver, BC

PROJECT NO. 61109

LEVEL 5 PLAN

DATE 21 March 2011  
 SCALE AT 22x34 SHEET SIZE 1:200  
 REV.  
 DRAWING NO. A205

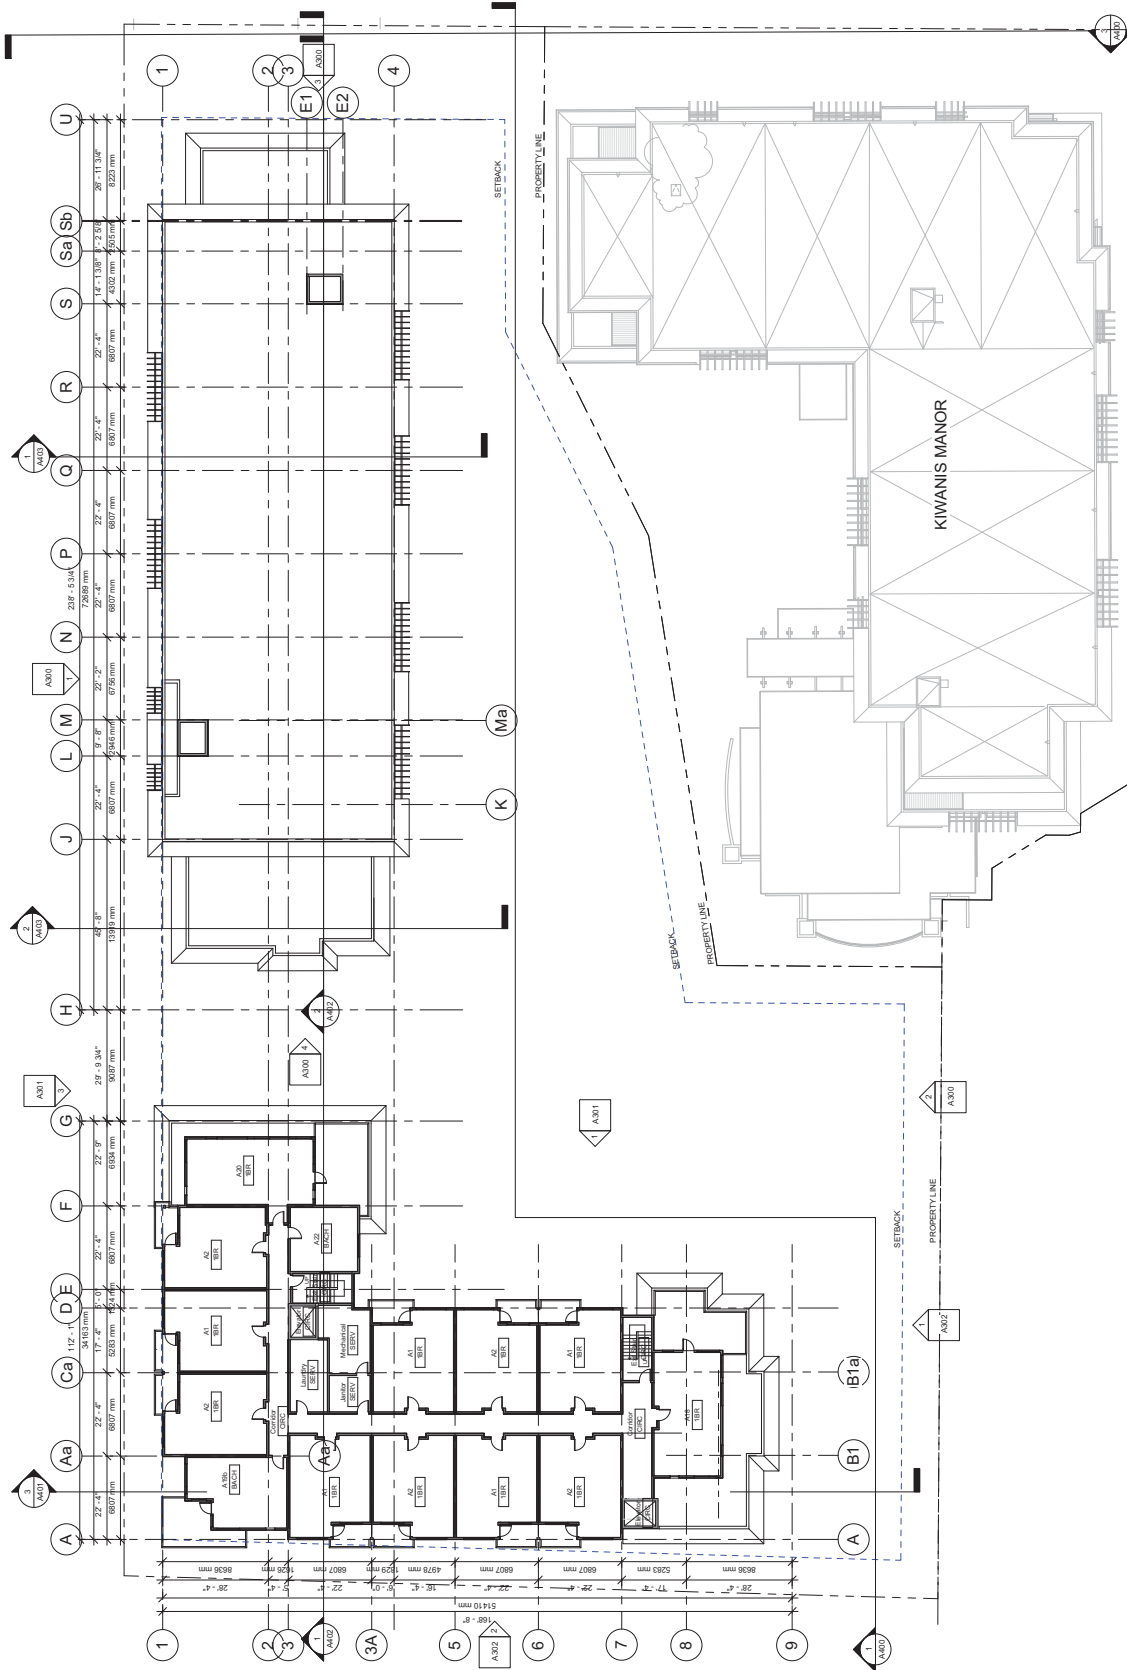

WLLevel 5  
 1:200