

4361 ERWIN DRIVE PROPOSED COACH HOUSE

PROJECT CONTACTS:

OWNER:

CONTACT: JIM & JULIE SZABO
4631 ERWIN DRIVE
VANCOUVER BC, V7V 1H7
PHONE: 604.360.8819
EMAIL: JIM_SZABO@CBRE.COM
JULIE_SZABO@HOTMAIL.COM

ARCHITECTURAL:

GRANT ARCHITECTURAL STUDIO INC.
CONTACT: PAUL GRANT, ARCHITECT AIBC, FRAIC
NO. 216 55 EAST CORDOVA STREET
VANCOUVER BC, V6A 0A5
PHONE: 604.681.9191
EMAIL: PAUL@GRANTARCHITECTURESTUDIO.COM

SURVEY:

CHAPMAN LAND SURVEYING LTD.
CONTACT: HARRY E. HICKMAN B.C.L.S
#107-100 PARK ROYAL SOUTH
WEST VANCOUVER BC, V7T 1A2
PHONE: 604.926.7311
EMAIL: HARRY@CHAPMANSURVEY.COM

GENERAL CONTRACTOR:

0834834BC LTD. VISTA PACIFIC BUILDERS
CONTACT: BRIAN POLLOCK
BOX 1140
GIRBALDI HIGHLANDS, BC, V0N 1T0
PHONE: 604.649.5695
EMAIL: BRIANPOLLOCK51@HOTMAIL.COM

DESIGN MANAGER:

GRANT ARCHITECTURAL STUDIO INC.
CONTACT: BRANT FORRESTER, Dip Tech.
NO. 216 55 EAST CORDOVA STREET
VANCOUVER BC, V6A 0A5
PHONE: 604.681.9191
EMAIL: BRANT@GRANTARCHITECTURESTUDIO.COM

STRUCTURAL:

CA BOOM ENGINEERING LTD.
CONTACT: ERIC STEFFENSEN, P.Eng.
3014 EDMONTON BLVD.
NORTH VANCOUVER BC, V7R 2N9
PHONE: 604.986.4775
EMAIL: CABOOM@SHAW.CA

PROPOSED COACH HOUSE DRAWING LIST	
Sheet Number	Sheet Name
A0.0.1	COVER
A1.1.1	SITE PLAN
A1.1.2	SECONDARY SUITE PLANS
A1.1.3	ELEVATIONS & SECTIONS
A1.1.4	LANDSCAPE
A1.1.5	ELEVATIONS



This drawing is a copyright instrument of service and remains the property of Grant Architecture Studio Inc. All information shown on this drawing is copyright material and is for use on the named project only. Information contained herein may not be used or reproduced in any way without written permission. Drawings shall not be scaled. The Contractor shall verify and be responsible for all dimensions, datum, and elevations pertinent to executing the work. Discrepancies and variations shall be reported to Grant Architecture Studio Inc. prior to commencing construction. In all cases, the latest issue of the drawing shall be used in the execution of the work. The Contractor shall ensure that all previous issues of this drawing are marked "Superseded", with reference to the latest issue, and used for reference purposes only.

All work shall conform to the latest editions of local Building Codes, jurisdictional codes and local ordinances. Drawing sheet numbers are prefixed as follows:
A = Architectural E = Electrical
S = Structural FP = Fire Protection
M = Mechanical/HVAC L = Landscape
P = Plumbing C = Civil

REVISIONS

NO.	DATE	ISSUED FOR
15	2016-02-26	ISSUED FOR INFO
16	2016-03-07	ISSUED FOR DP
25	2016-07-05	RE-ISSUE DP

NO. DATE

SEAL

SEAL

PROPOSED COACH HOUSE

CONSULTANTS

ARCHITECT
GRANT ARCHITECTURE
STUDIO INC.
53 EAST CORDOVA ST.
VANCOUVER B.C. V6A 1K3
www.GrantArchitectureStudio.com

GRANT
ARCHITECTURE
STUDIO

PROJECT TITLE

4361 ERWIN DRIVE, WEST
VANCOUVER, BC

SHEET TITLE

COVER

SCALE
1/4" = 1'-0"

DRAWN BY
BF

DATE

CHECKED BY
PG


SHEET NO.

A0.0.1




This drawing is a copyright instrument of service and remains the property of Grant Architecture Studio Inc. All information shown on this drawing is copyright material and is for use on the named project only. Information contained herein may not be used or reproduced in any way without written permission. Drawings shall not be scaled. The Contractor shall verify and be responsible for all dimensions, datum, and elevations pertinent to executing the work. Discrepancies and variations shall be reported to Grant Architecture Studio Inc. prior to commencing construction. In all cases, the latest issue of the drawing shall be used in the execution of the work. The Contractor shall ensure that all previous issues of this drawing are marked "Superseded", with reference to the latest issue, and used for reference purposes only.


All work shall conform to the latest editions of local Building Codes, jurisdictional codes and local ordinances. Drawing sheet numbers are prefixed as follows:
 A = Architectural E = Electrical
 S = Structural M = Mechanical/HVAC
 P = Plumbing L = Landscape C = Civil

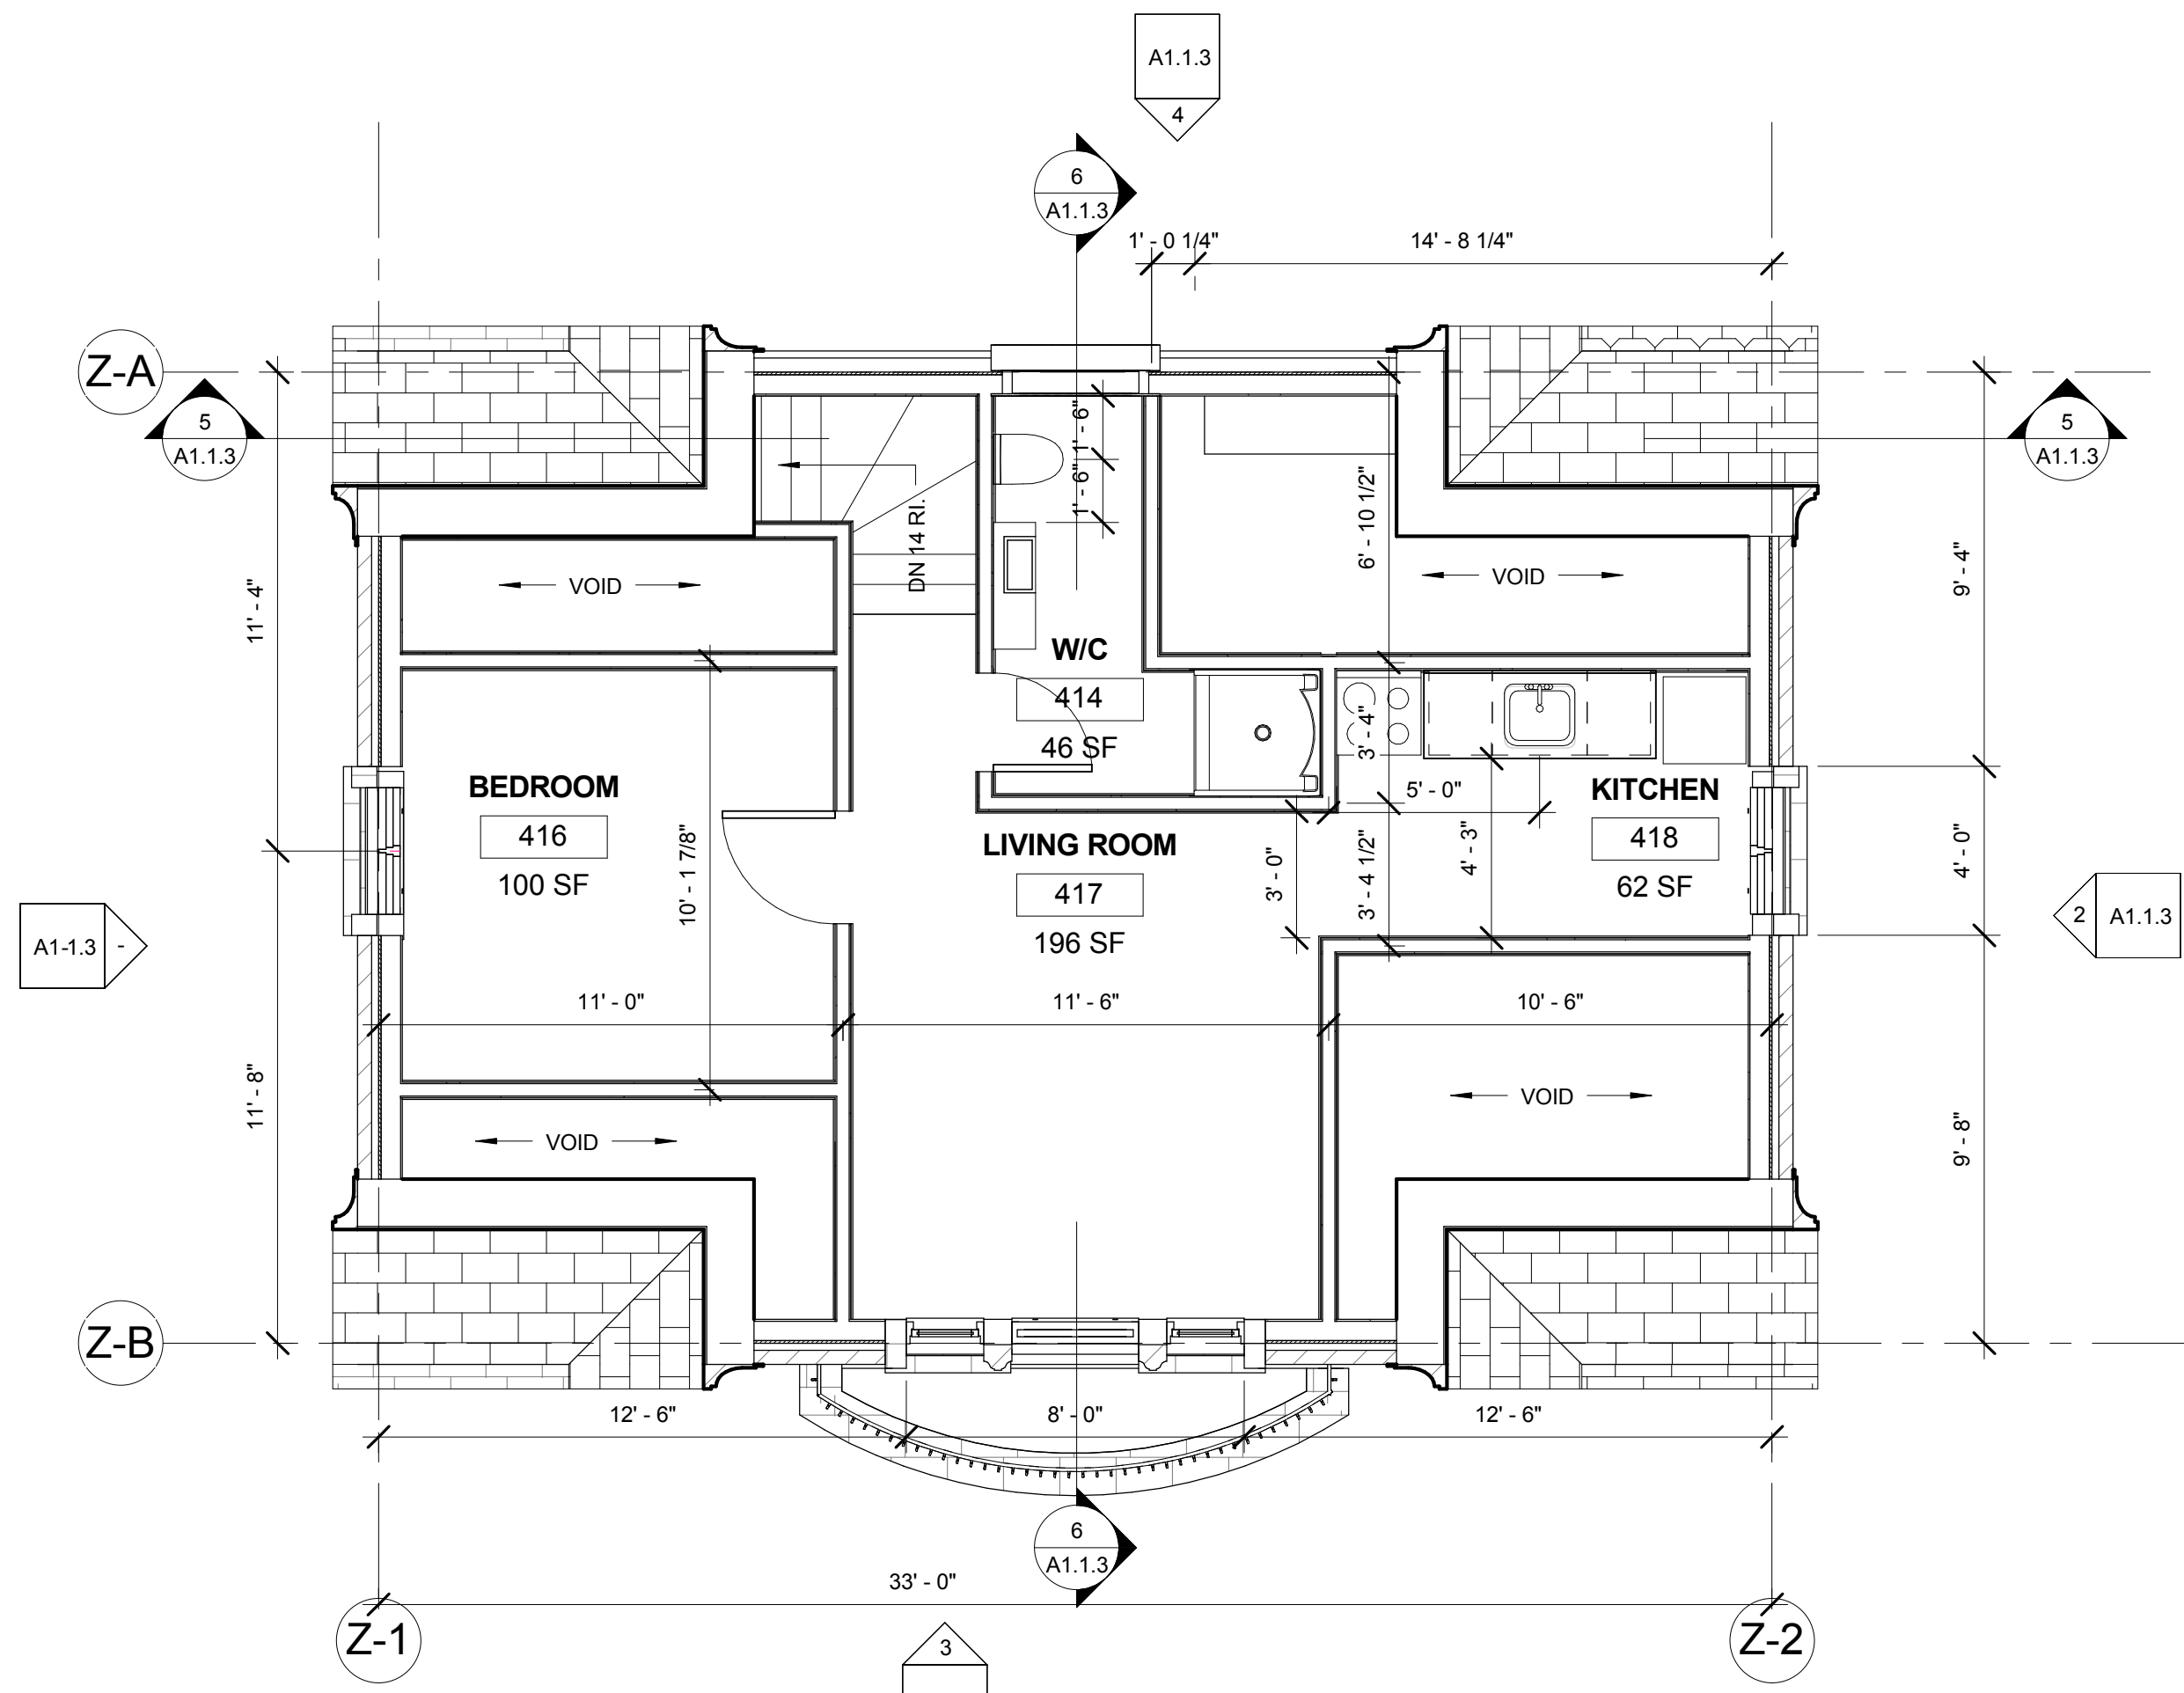


2 SUITE - UPPER FLOOR PLAN
1/4" = 1'-0"

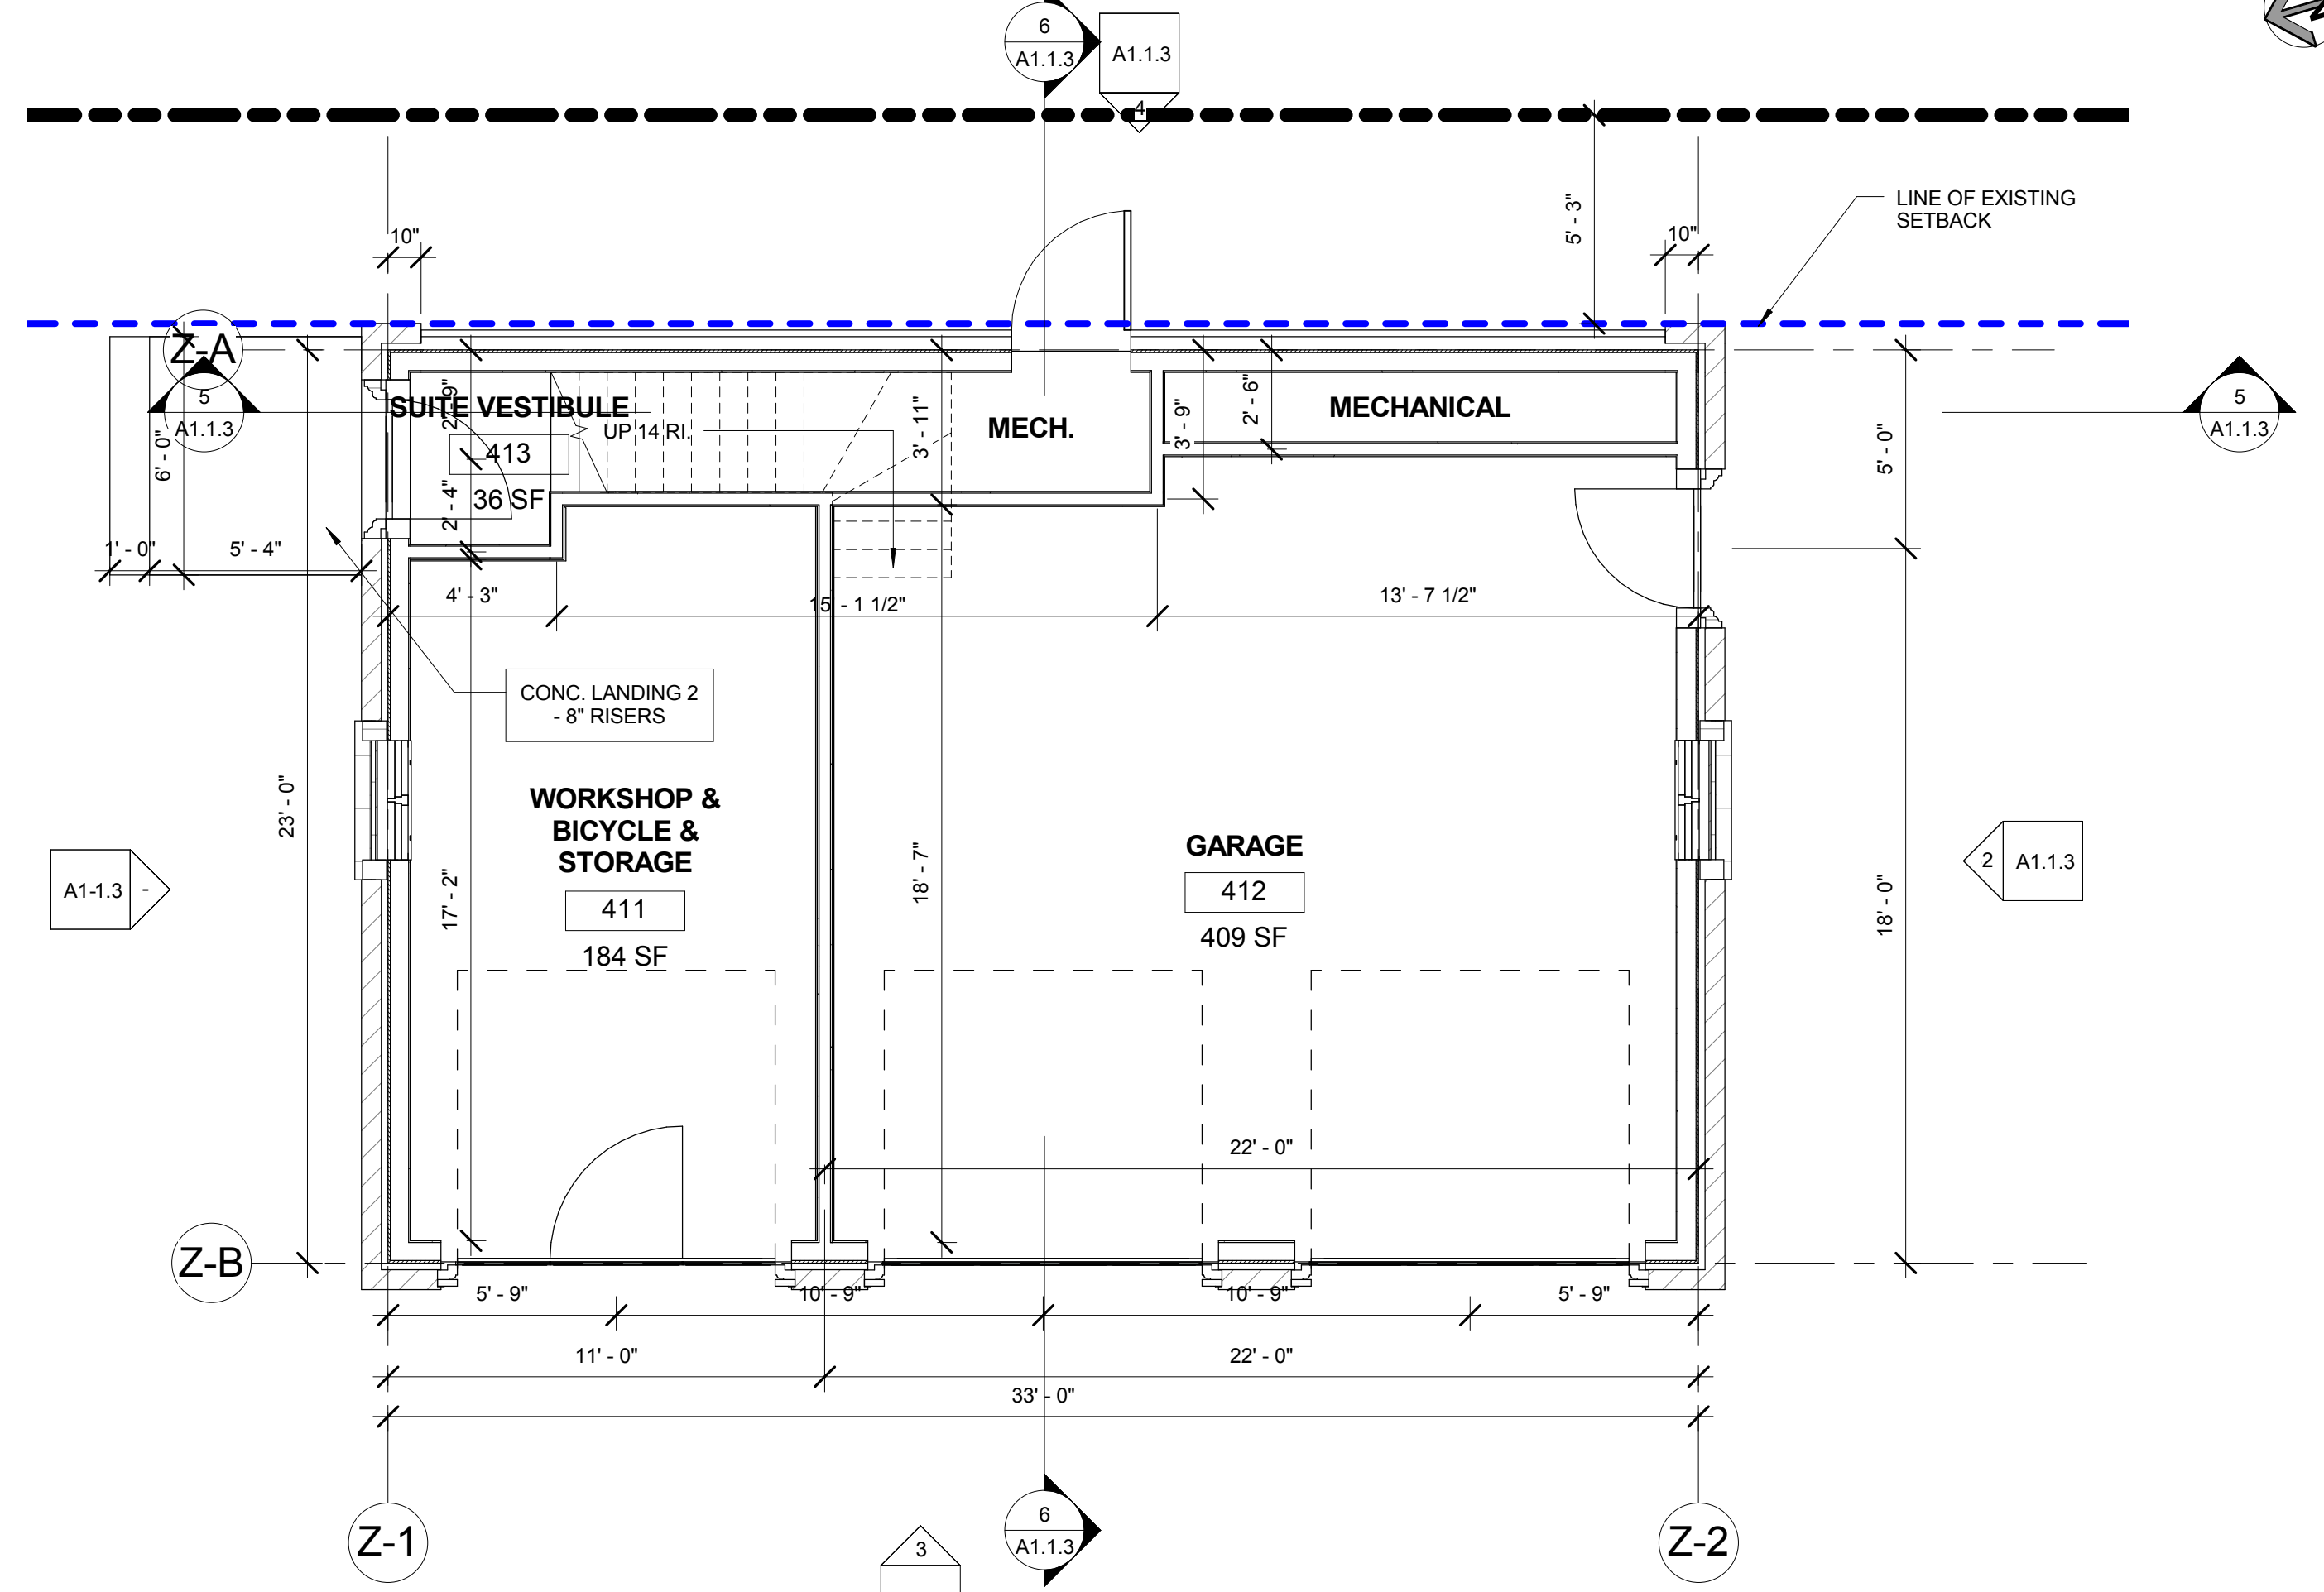

1 SUITE - MAIN FLOOR PLAN
1/4" = 1'-0"

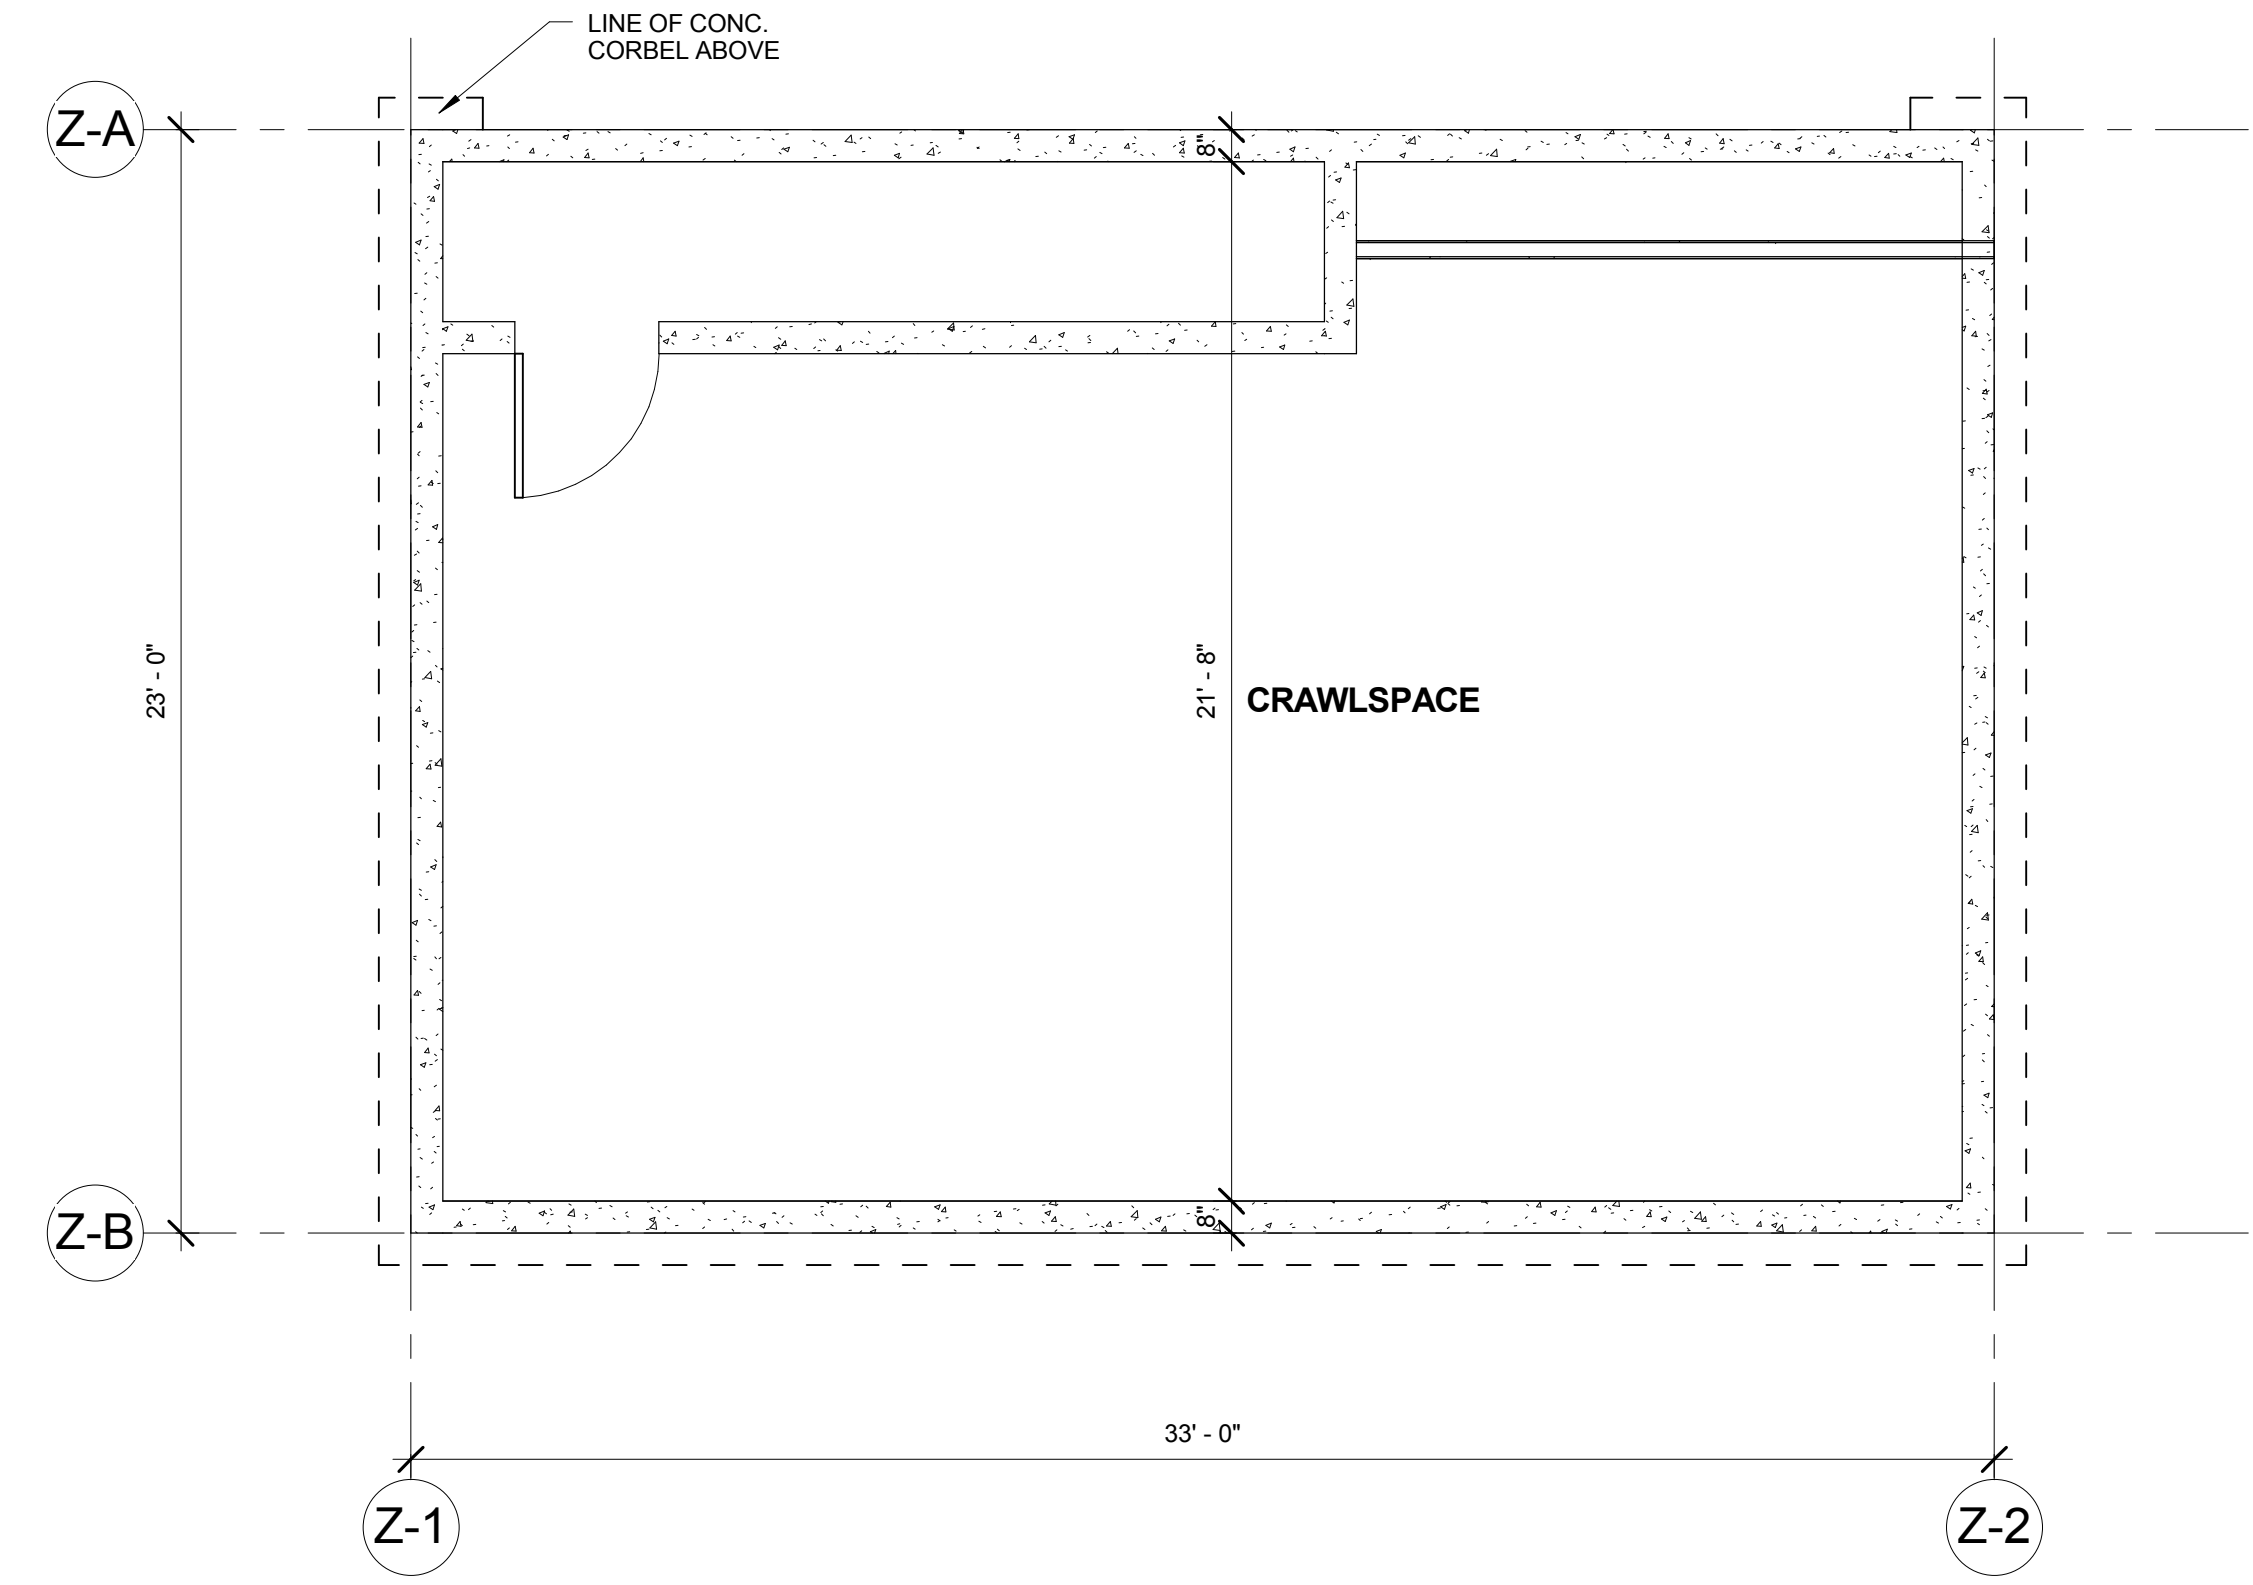

4 COACH HOUSE - CRAWLSPACE Copy 1
1/4" = 1'-0"

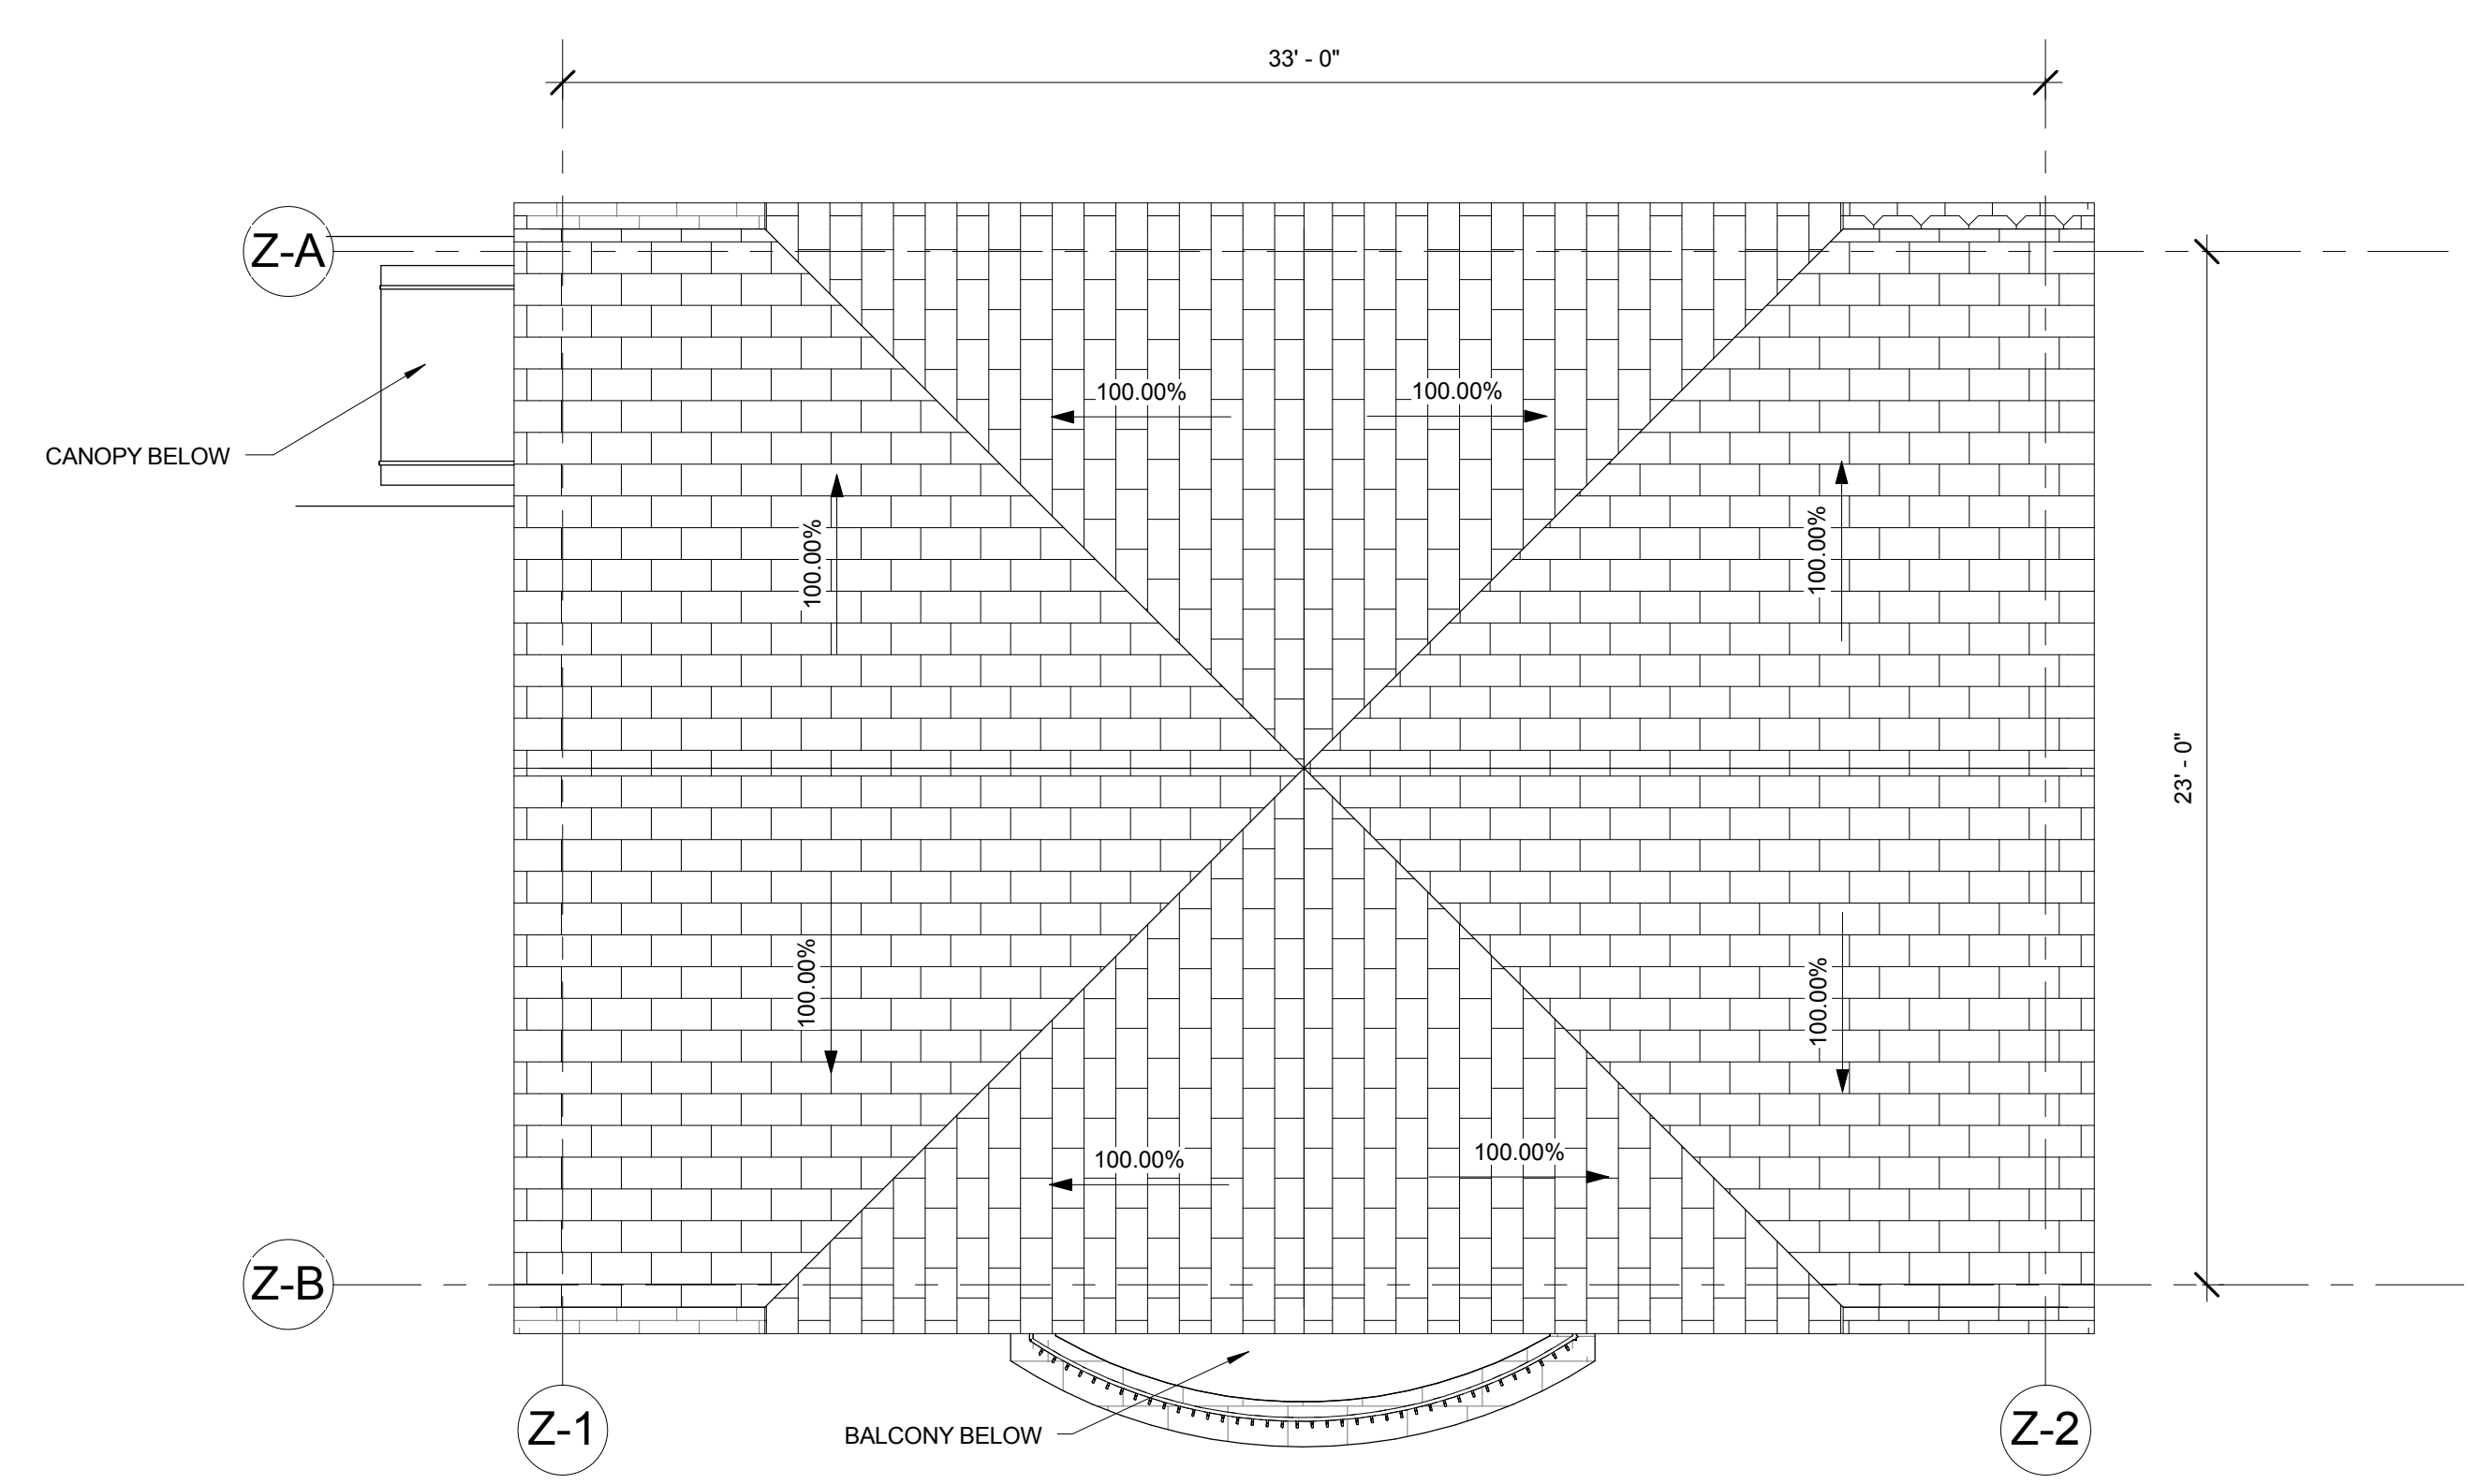

3 SUITE - ROOF PLAN
1/4" = 1'-0"

NO.	DATE	REVISIONS
11	2016-01-08	ISSUED FOR INFO
15	2016-02-26	ISSUED FOR INFO
16	2016-03-07	ISSUED FOR DP
25	2016-07-05	RE-ISSUE DP

PROPOSED COACH HOUSE

CONSULTANTS

ARCHITECT
 GRANT ARCHITECTURE STUDIO INC.
 53 EAST CORDOVA ST. VANCOUVER B.C. V6A 1K3
 www.GrantArchitectureStudio.com

PROJECT TITLE
 4361 ERWIN DRIVE, WEST VANCOUVER, BC

SHEET TITLE
 SECONDARY SUITE PLANS

SCALE
 1/4" = 1'-0"

DATE

DRAWN BY
 BF

CHECKED BY
 PG


SHEET NO.
A1.1.2

This drawing is a copyright instrument of service and remains the property of Grant Architecture Studio Inc. All information shown on this drawing is copyright material and is for use on the named project only. Information contained herein may not be used or reproduced in any way without written permission. Drawings shall not be scaled. The Contractor shall verify and be responsible for all dimensions, datum, and elevations pertinent to executing the work. Discrepancies and variations shall be reported to Grant Architecture Studio Inc. prior to commencing construction. In all cases, the latest issue of the drawing shall be used in the execution of the work. The Contractor shall ensure that all previous issues of this drawing are marked "Superseded", with reference to the latest issue, and used for reference purposes only.


All work shall conform to the latest editions of local Building Codes, jurisdictional codes and local ordinances. Drawing sheet numbers are prefixed as follows:
 A = Architectural
 E = Electrical
 S = Structural
 M = Mechanical/HVAC
 P = Plumbing
 L = Landscape
 C = Civil




3 WEST ELEVATION - SUITE
1/4" = 1'-0"

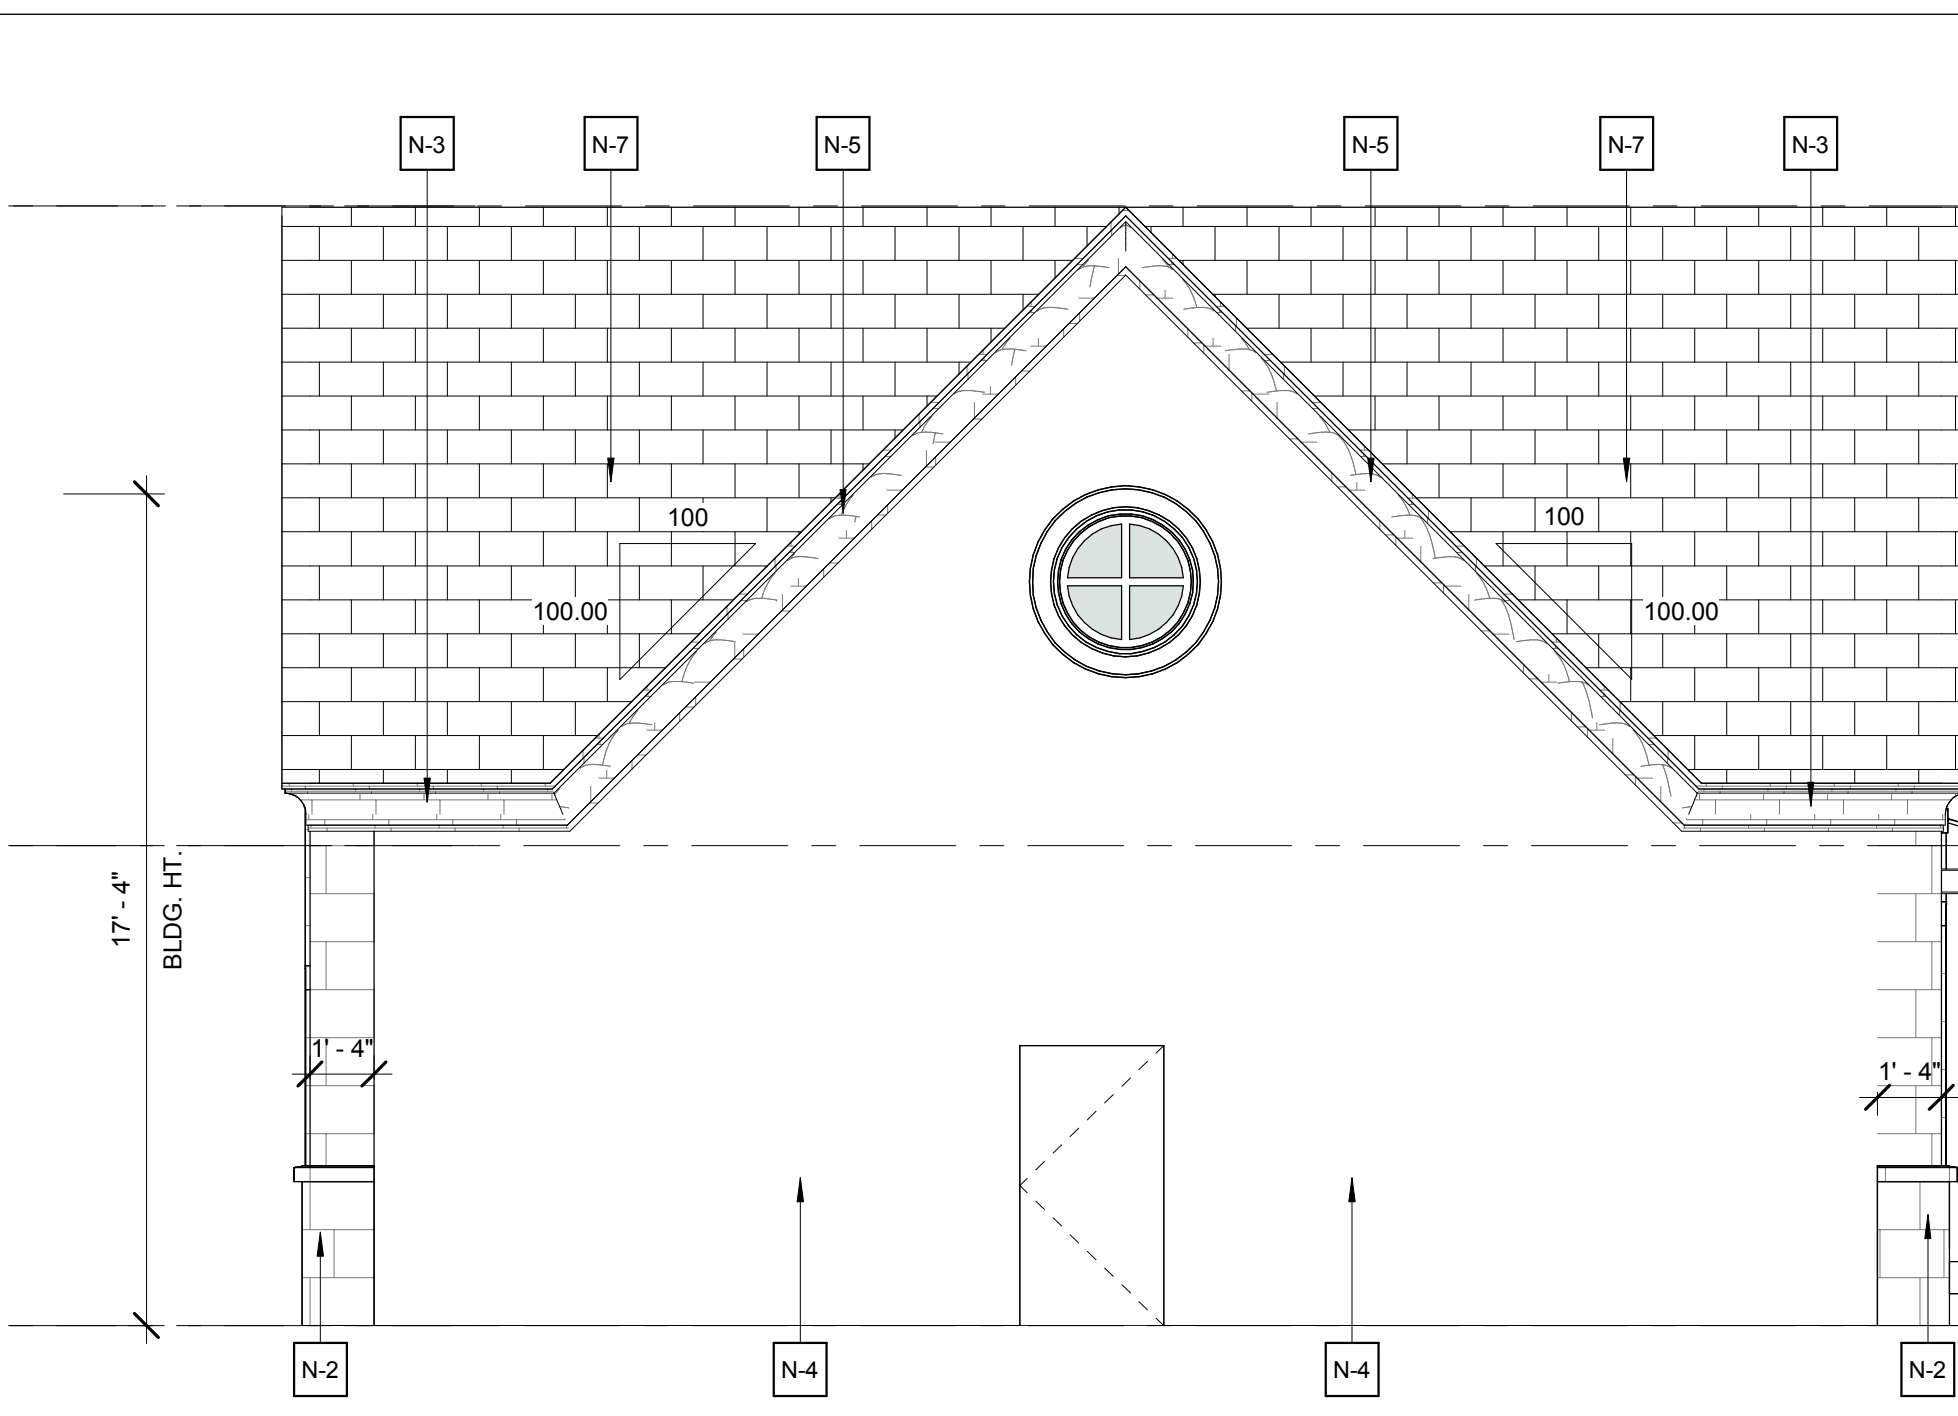


4 EAST ELEVATION - SUITE
1/4" = 1'-0"

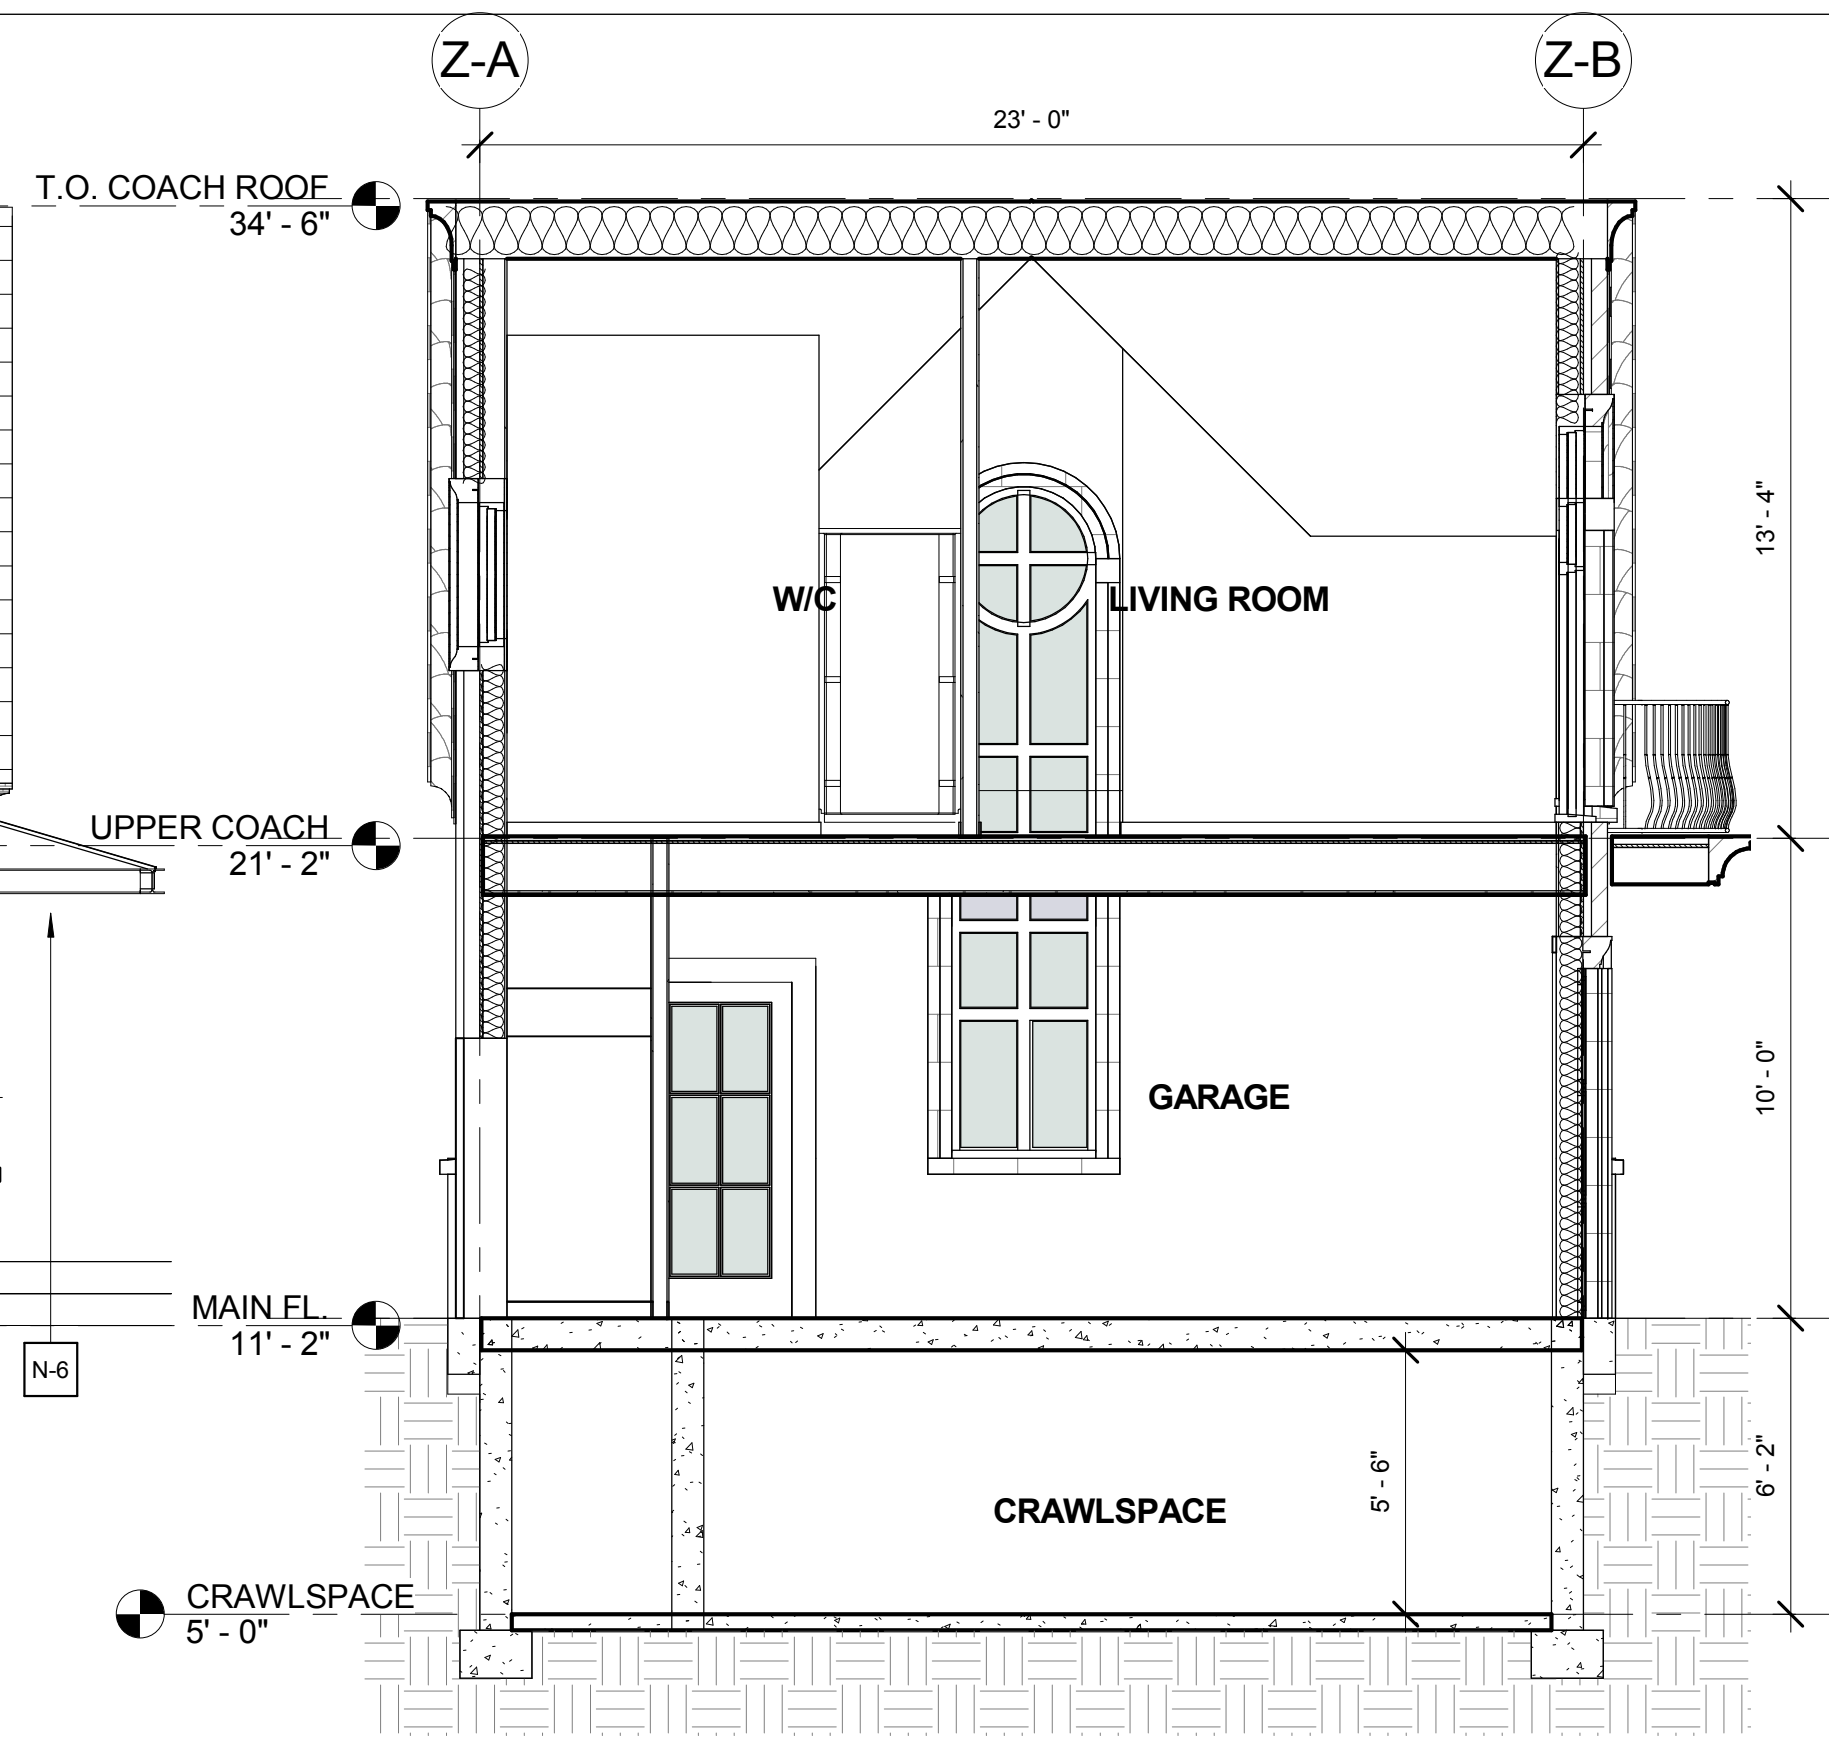


6 E/W - SUITE SECTION
1/4" = 1'-0"

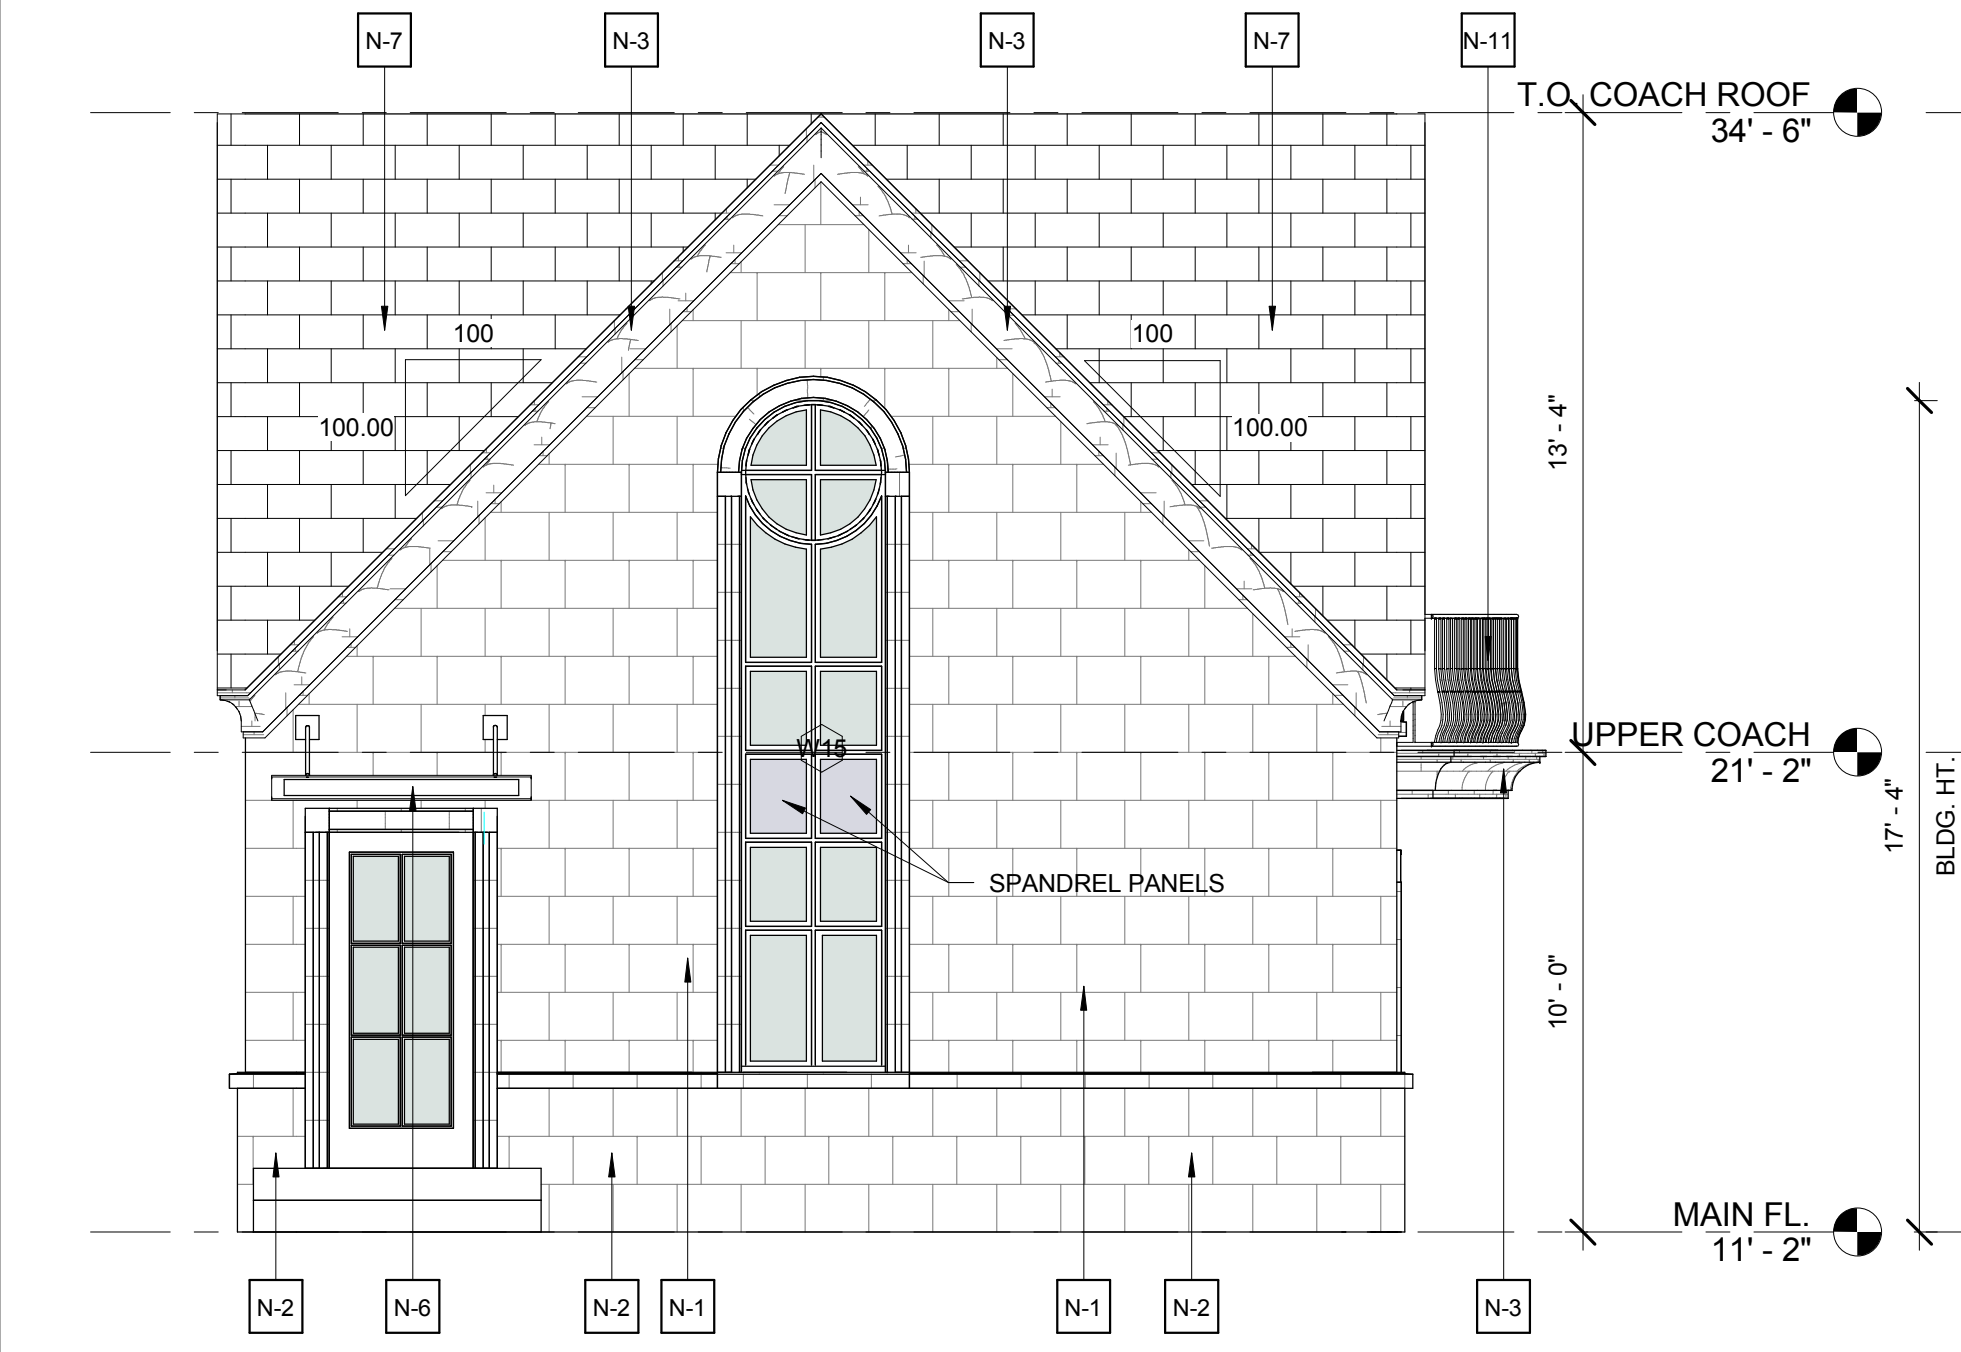

1 NORTH ELEVATION - SUITE
1/4" = 1'-0"

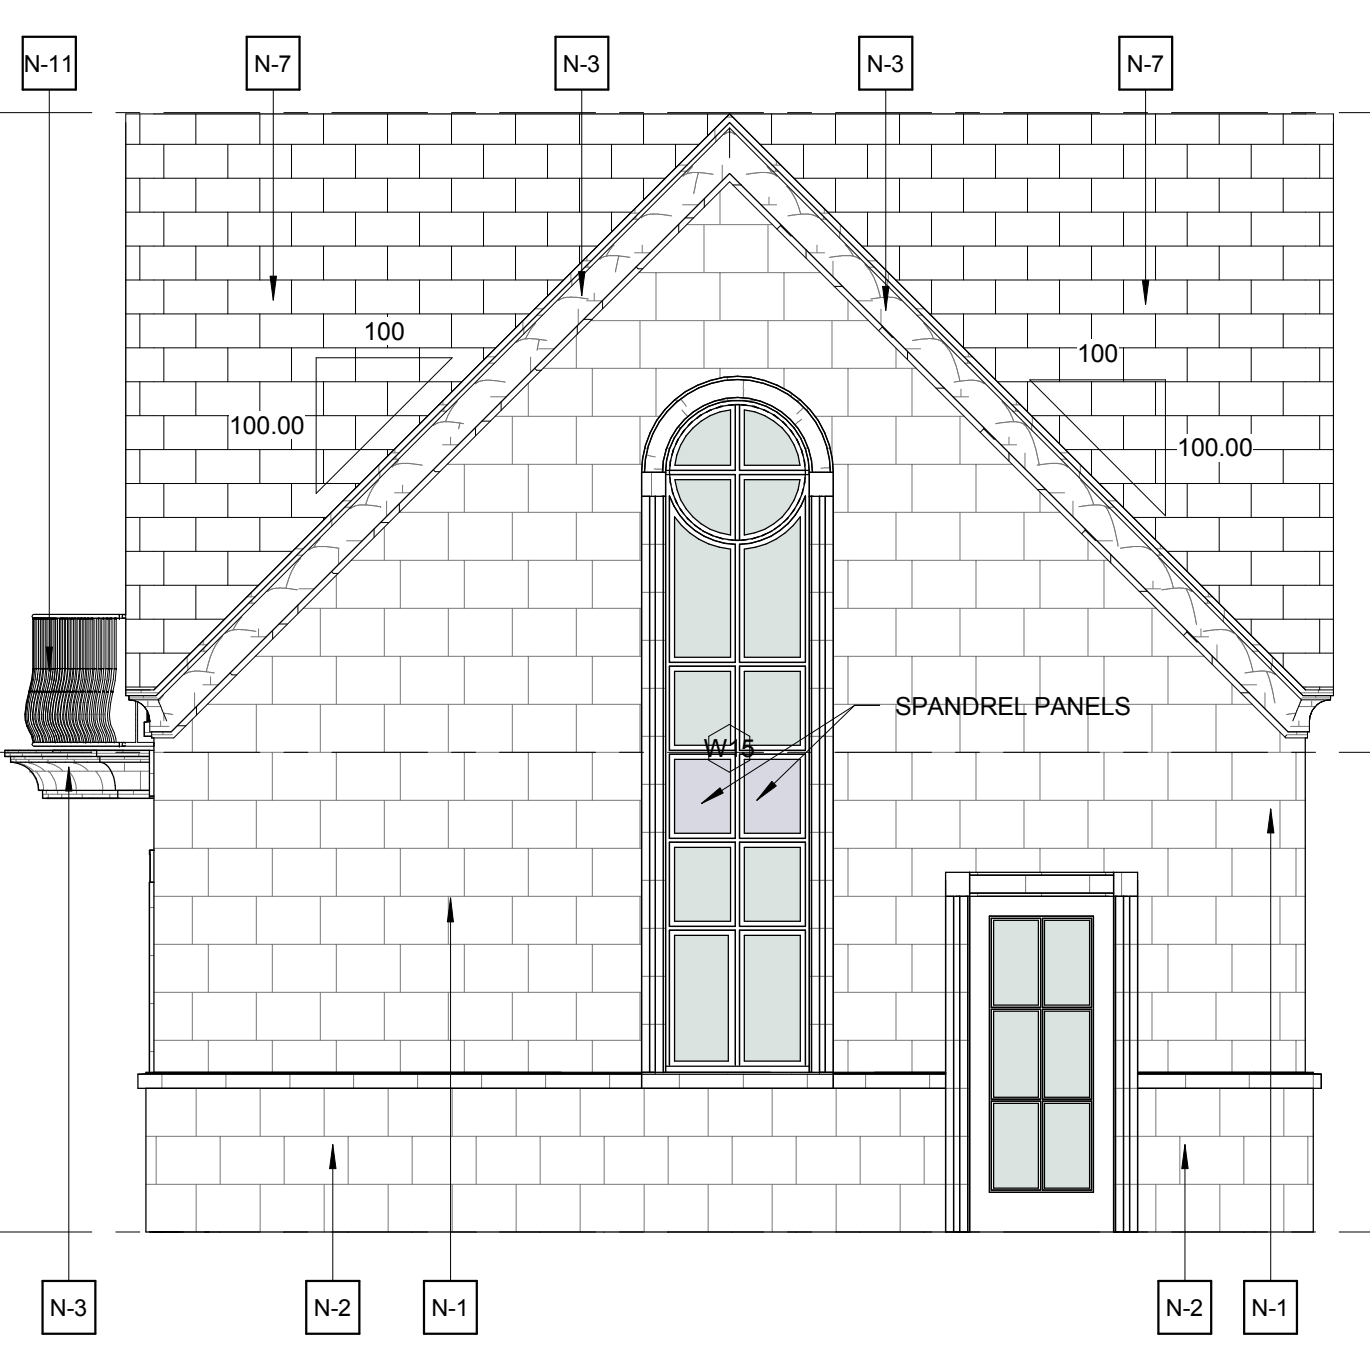

2 SOUTH ELEVATION - SUITE
1/4" = 1'-0"

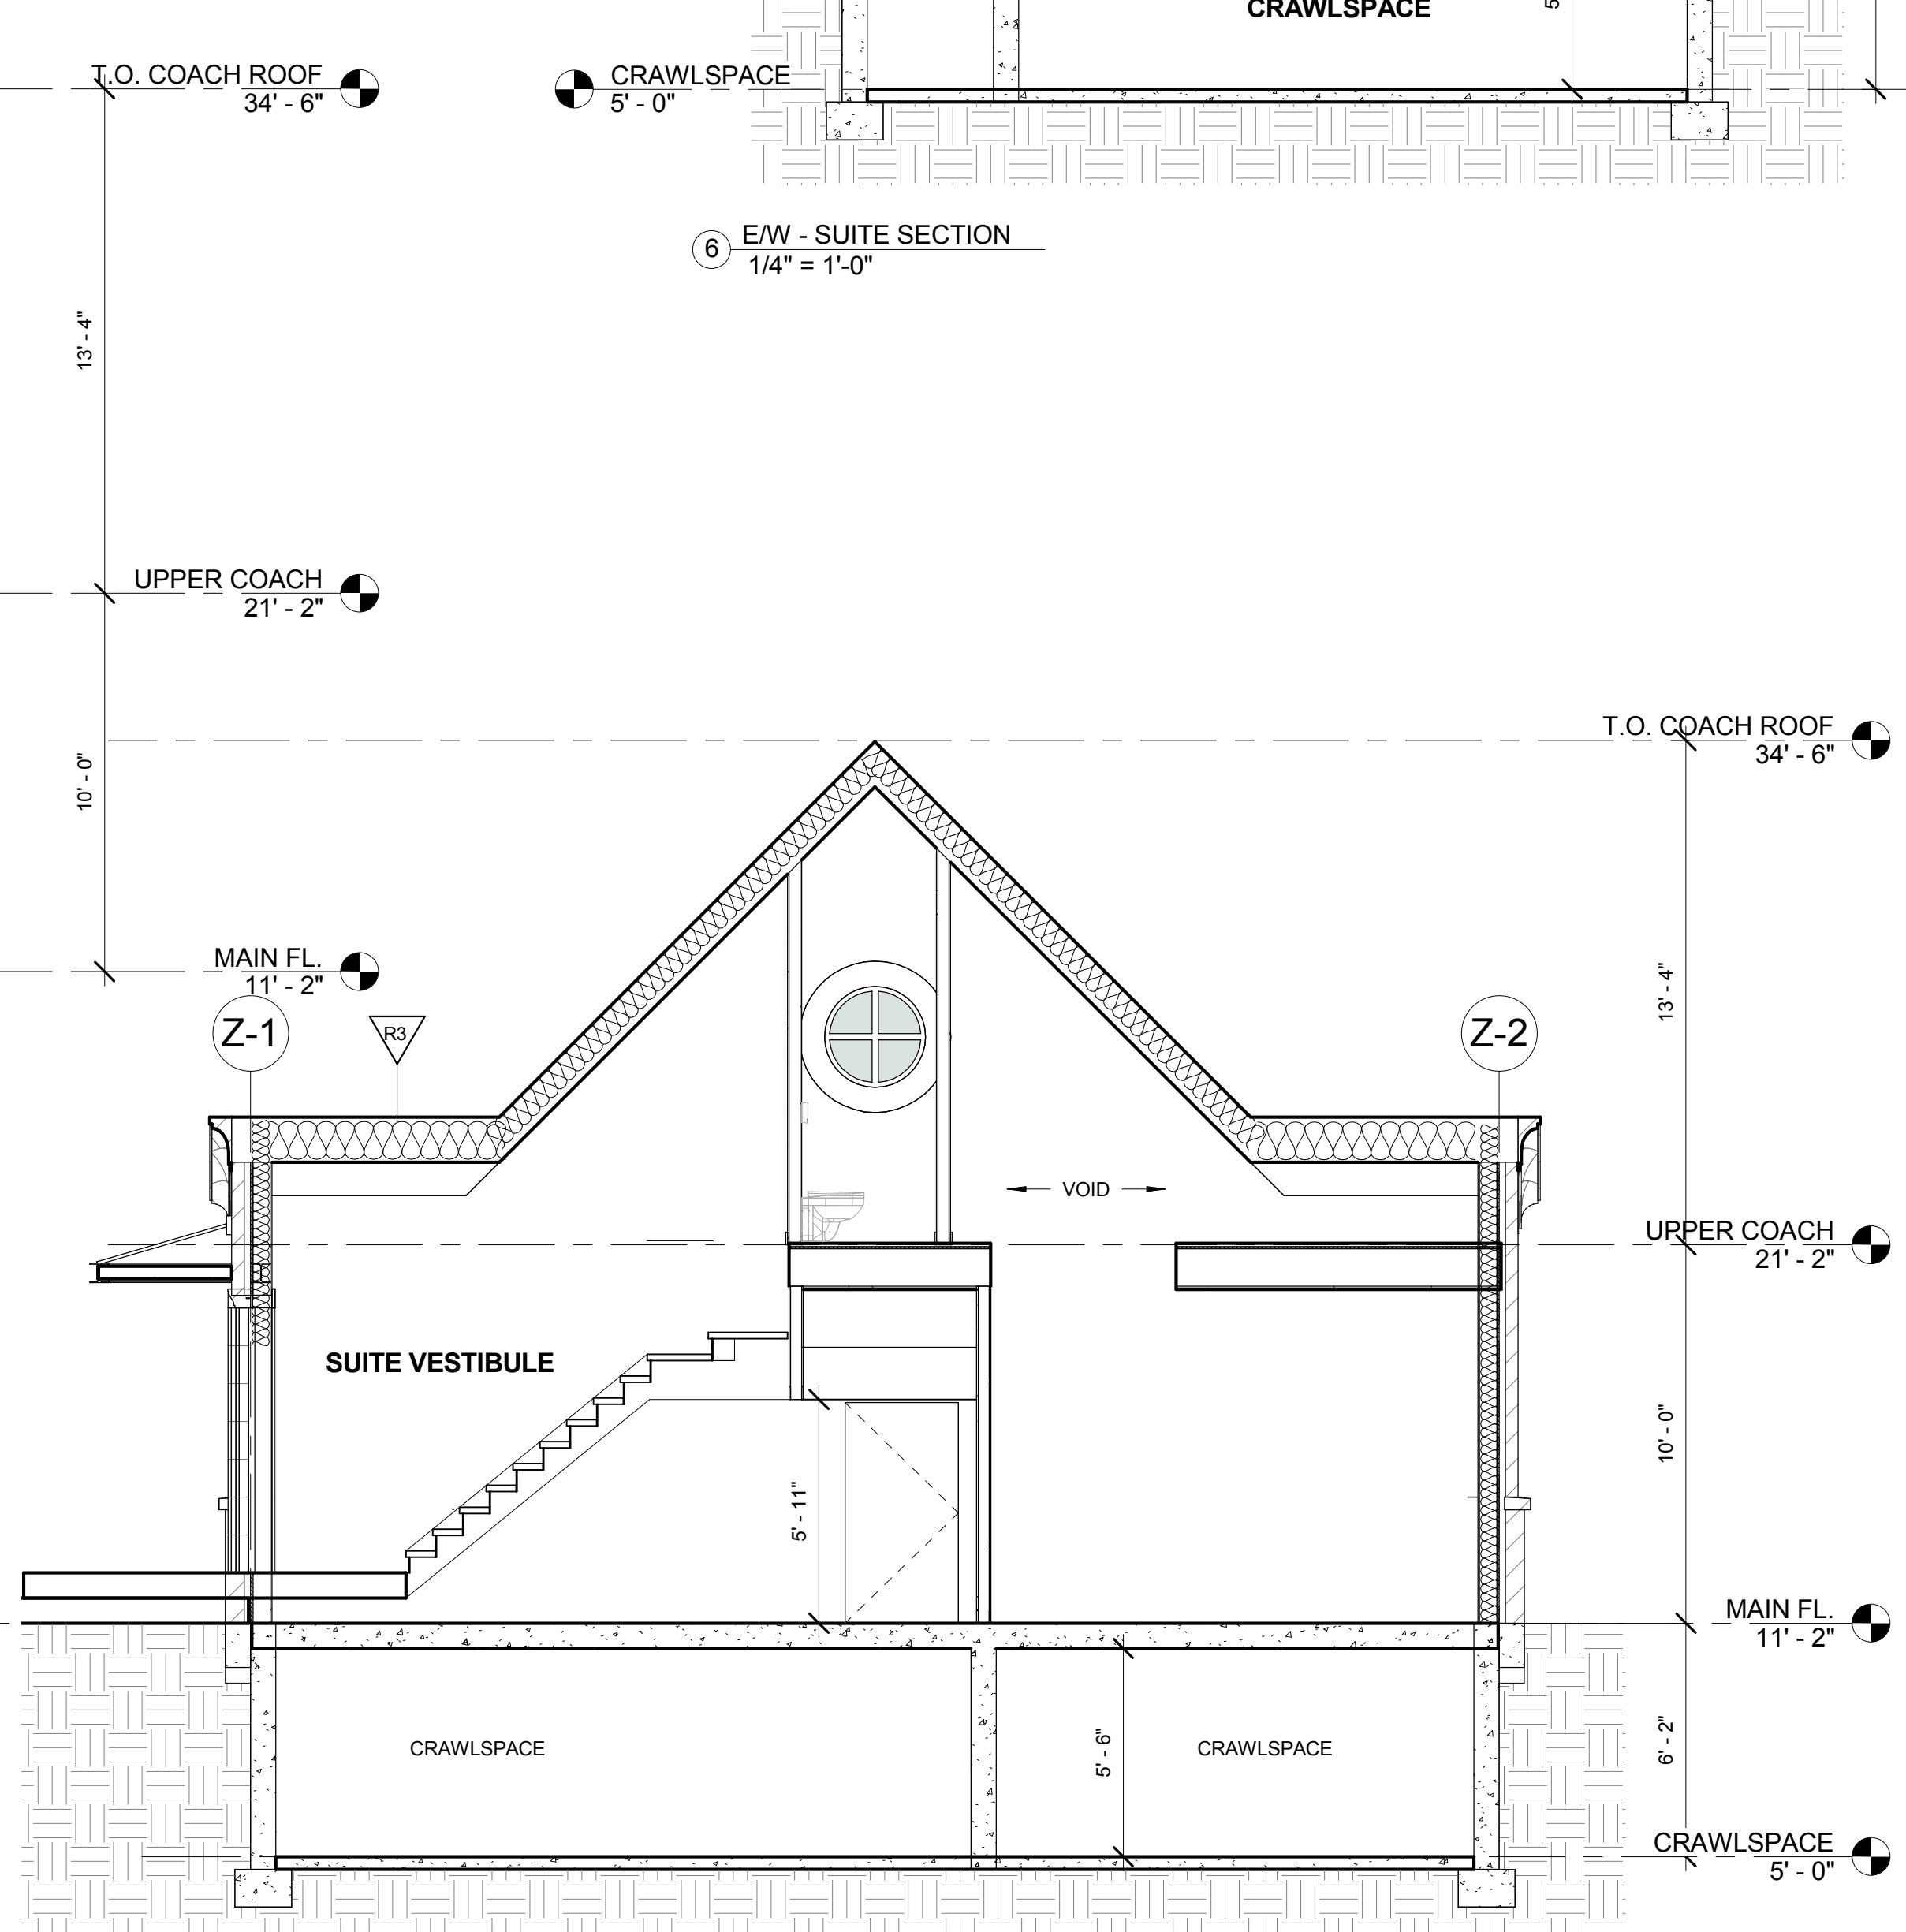

5 N/S - SUITE SECTION
1/4" = 1'-0"

ELEVATION NOTES

- | | | | |
|--------------------------|--------------------------------------|--------------------------|----------------------------|
| N-1 LIMESTONE MAIN FIELD | N-5 ZINK CORNICE | N-9 CURTAIN WALL | N-13 LIMESTONE COLUMN |
| N-2 LIMESTONE PLINTH | N-6 ZINK STANDING SEAM | N-10 PAINTED STEEL | N-14 FAN MATERIAL T.B.D. |
| N-3 LIMESTONE CORNICE | N-7 SLATE ROOFING | N-11 PAINTED RAILING | N-15 LIMESTONE CHIMNEY CAP |
| N-4 CEMENTITIOUS PANEL | N-8 PAINTED COLUMN W/ LIMESTONE BASE | N-12 FOLDING DOOR SYSTEM | N-16 WALL SCONCE |



WHITE PAINTED WOOD (WINDOWS & DOORS)



INDIANA LIMESTONE (BUFF)



SLATE SHINGLES ROOF



CEMENTITIOUS PANELS (COLOR MATCH TO LIMESTONE)

REVISIONS

11	2016-01-08	ISSUED FOR INFO
15	2016-02-26	ISSUED FOR INFO
16	2016-03-07	ISSUED FOR DP
25	2016-07-05	RE-ISSUE DP

NO. DATE SEAL

SEAL

PROPOSED COACH HOUSE

CONSULTANTS

ARCHITECT
GRANT ARCHITECTURE STUDIO INC.
53 EAST CORDOVA ST.
VANCOUVER B.C. V6A 1K3
www.GrantArchitectureStudio.com



PROJECT TITLE
4361 ERWIN DRIVE, WEST VANCOUVER, BC

SHEET TITLE
ELEVATIONS & SECTIONS

SCALE As indicated	DRAWN BY BF
DATE	CHECKED BY PG

SHEET NO.

A1.1.3

