

WALL 1
2.0m OFFSET FROM
PROPERTY LINE

WALL 2A
PERMANENT VERTICAL
SHOTCRETE WALL 2A
C/W FAUX ROCK FINISH
ABOVE FINAL GRADE,
PER ENGINEERING

WALL 3A
PERMANENT VERTICAL
SHOTCRETE STRESS
RELIEF WALL 3A, PER
ENGINEERING

WALL 1
PERMANENT VERTICAL
SHOTCRETE WALL 1 C/W
FAUX ROCK FINISH ABOVE
FINAL GRADE, PER
ENGINEERING

WALL 2B
PERMANENT VERTICAL
SHOTCRETE WALL 2B
C/W FAUX ROCK FINISH
ABOVE FINAL GRADE,
PER ENGINEERING

WALL 3B
PERMANENT VERTICAL
SHOTCRETE STRESS
RELIEF WALL 3B, PER
ENGINEERING

42 INCH HIGH
NON-CLIMABLE METAL
GUARDRAIL ALONG
PROPERTY LINE


PROPOSED TREES AND NATIVE
SHRUBS TO CREATE LANDSCAPE
BUFFERS ALONG THE WALLS

42 INCH HIGH
NON-CLIMABLE
METAL GUARDRAIL
ALONG PROPERTY
LINE

PROPOSED TREES AND NATIVE
SHRUBS TO CREATE LANDSCAPE
BUFFERS ALONG THE WALLS

PROPOSED TREES AND NATIVE
SHRUBS TO CREATE LANDSCAPE
BUFFERS ALONG THE WALLS

42 INCH HIGH
NON-CLIMABLE METAL
GUARDRAIL ALONG
PROPERTY LINE

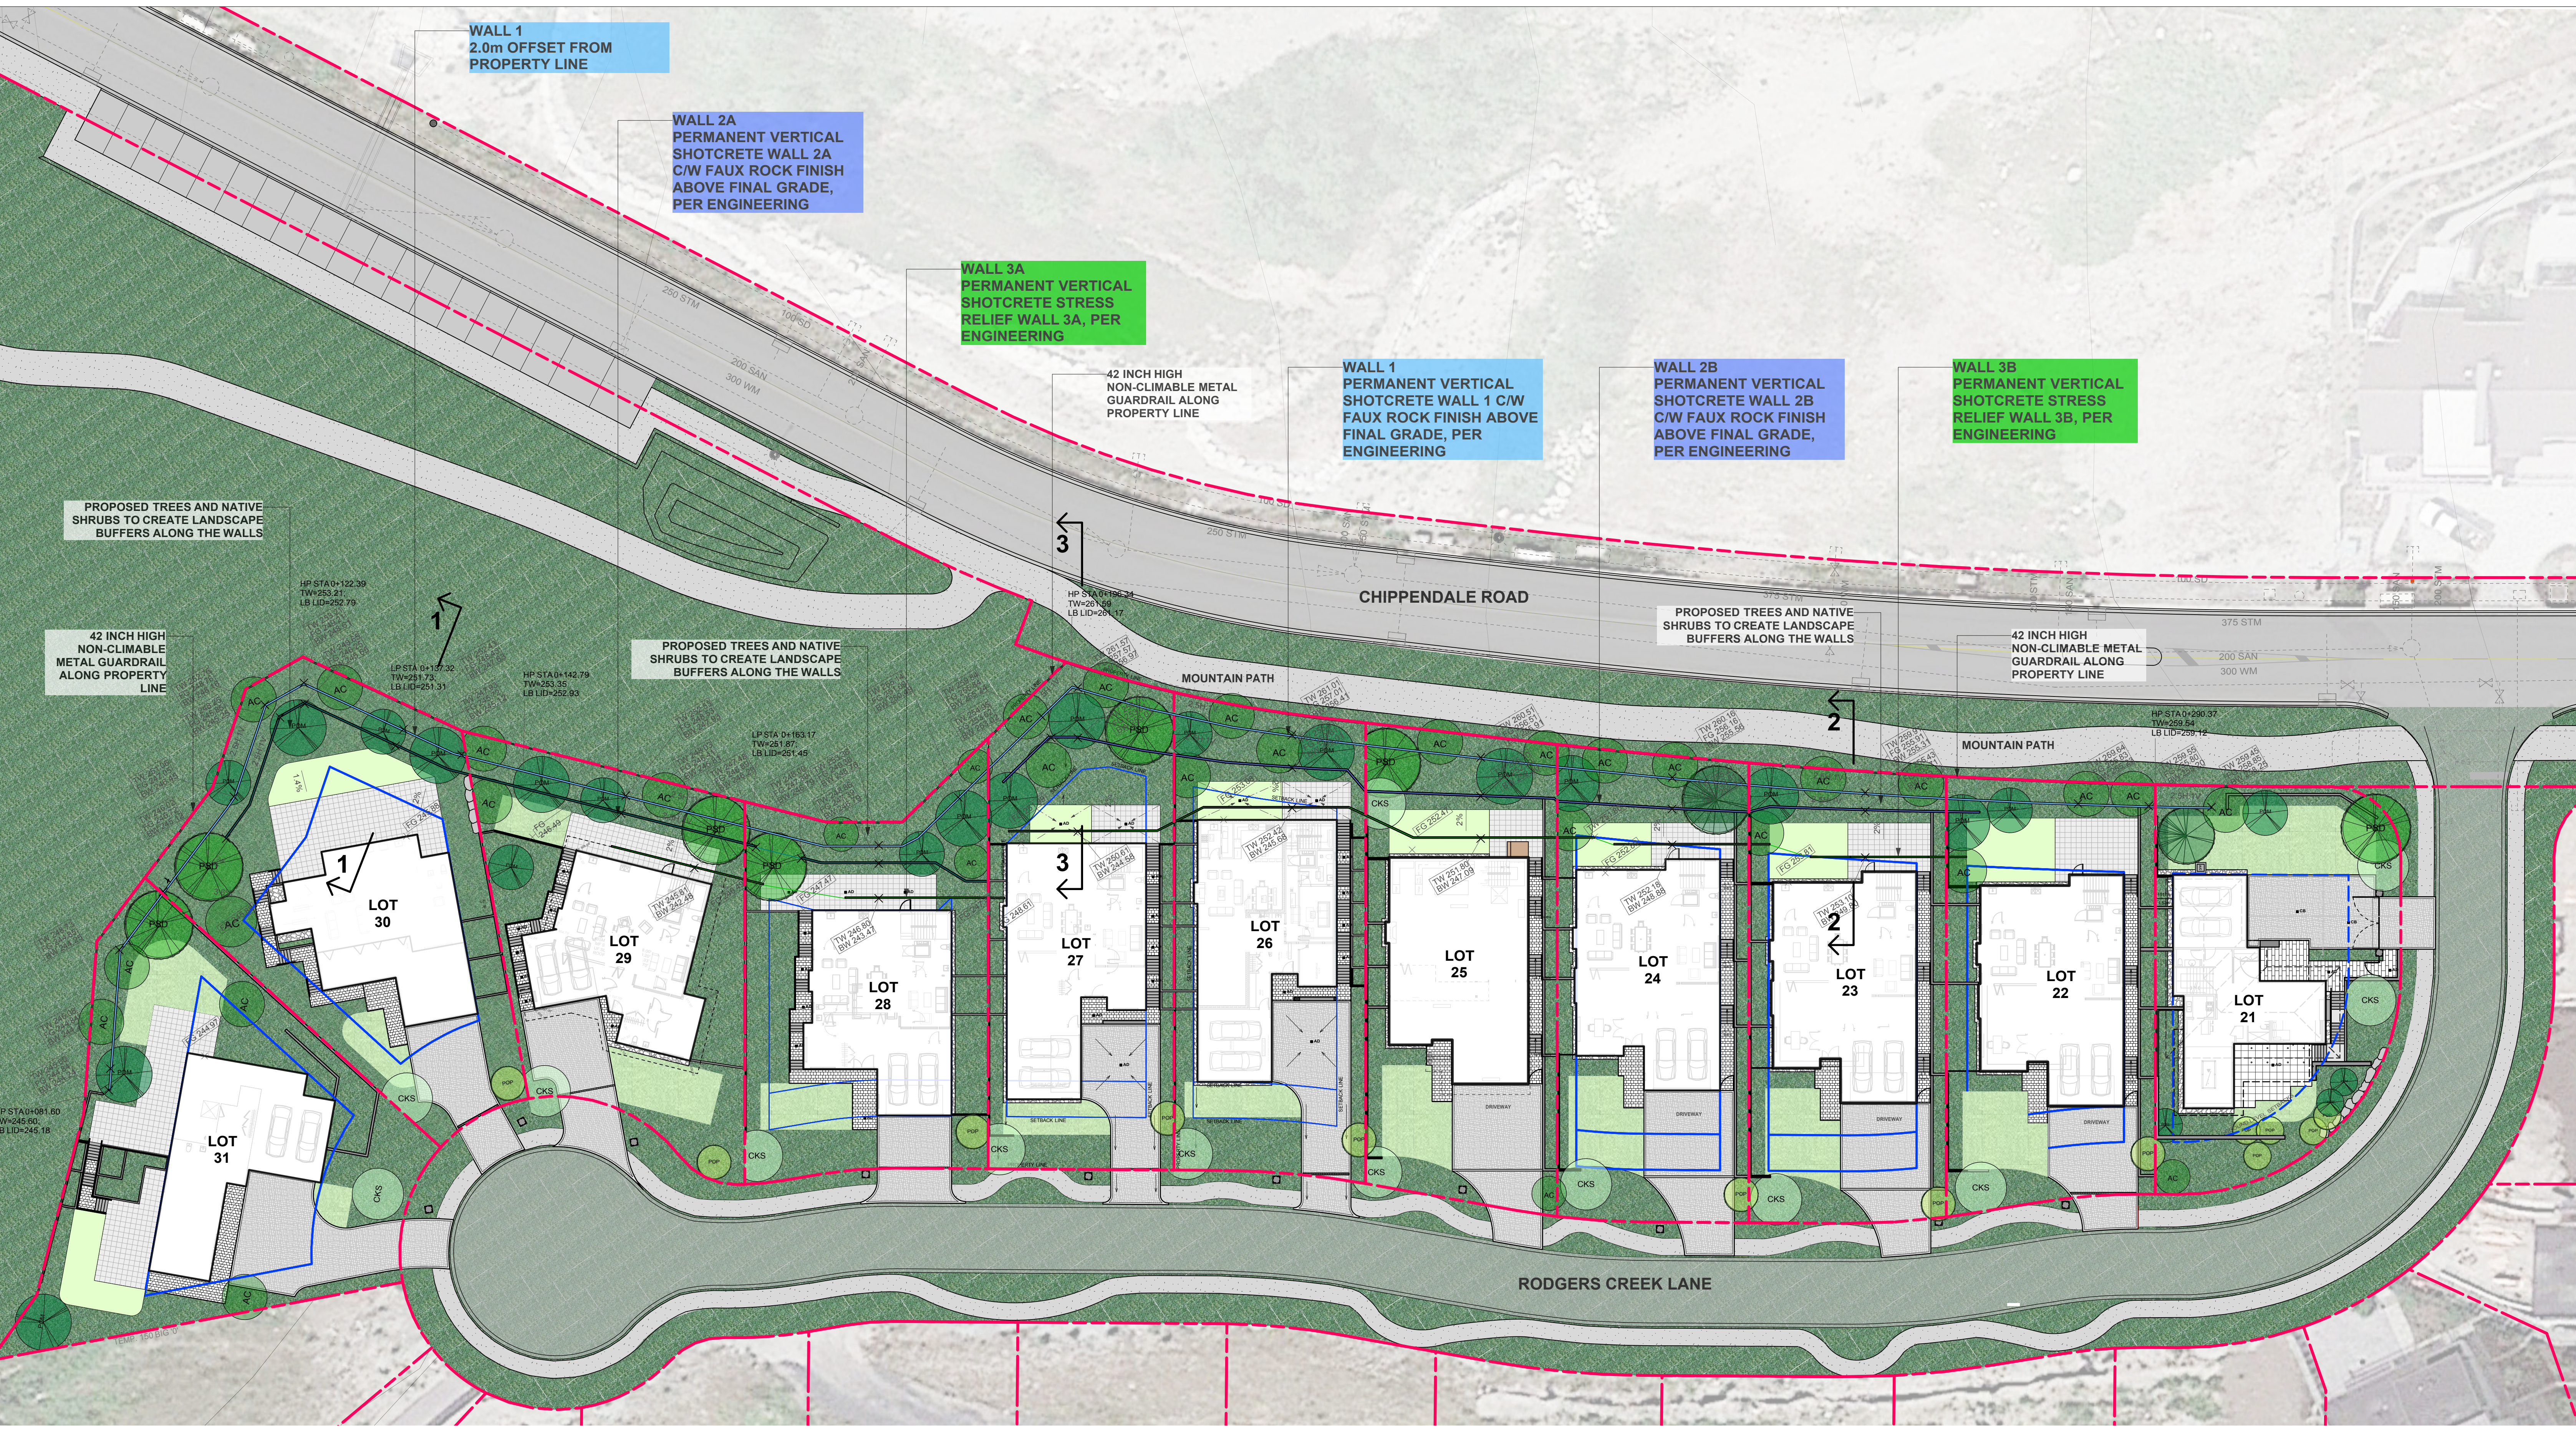

RODGERS CREEK NORTH RETAINING WALLS AREA LANDSCAPE SITE PLAN
Scale: 1:250




Project:
RODGERS CREEK NORTH RETAINING WALLS




Subject:
NORTH RETAINING WALL AREA LANDSCAPE SITE PLAN


Scale: 1:250	Date: 2022-07-22
Format:	Rev. Date:
Units:	Drawn By: -EL
Drawing No. / File Name: L1.0	Phase:

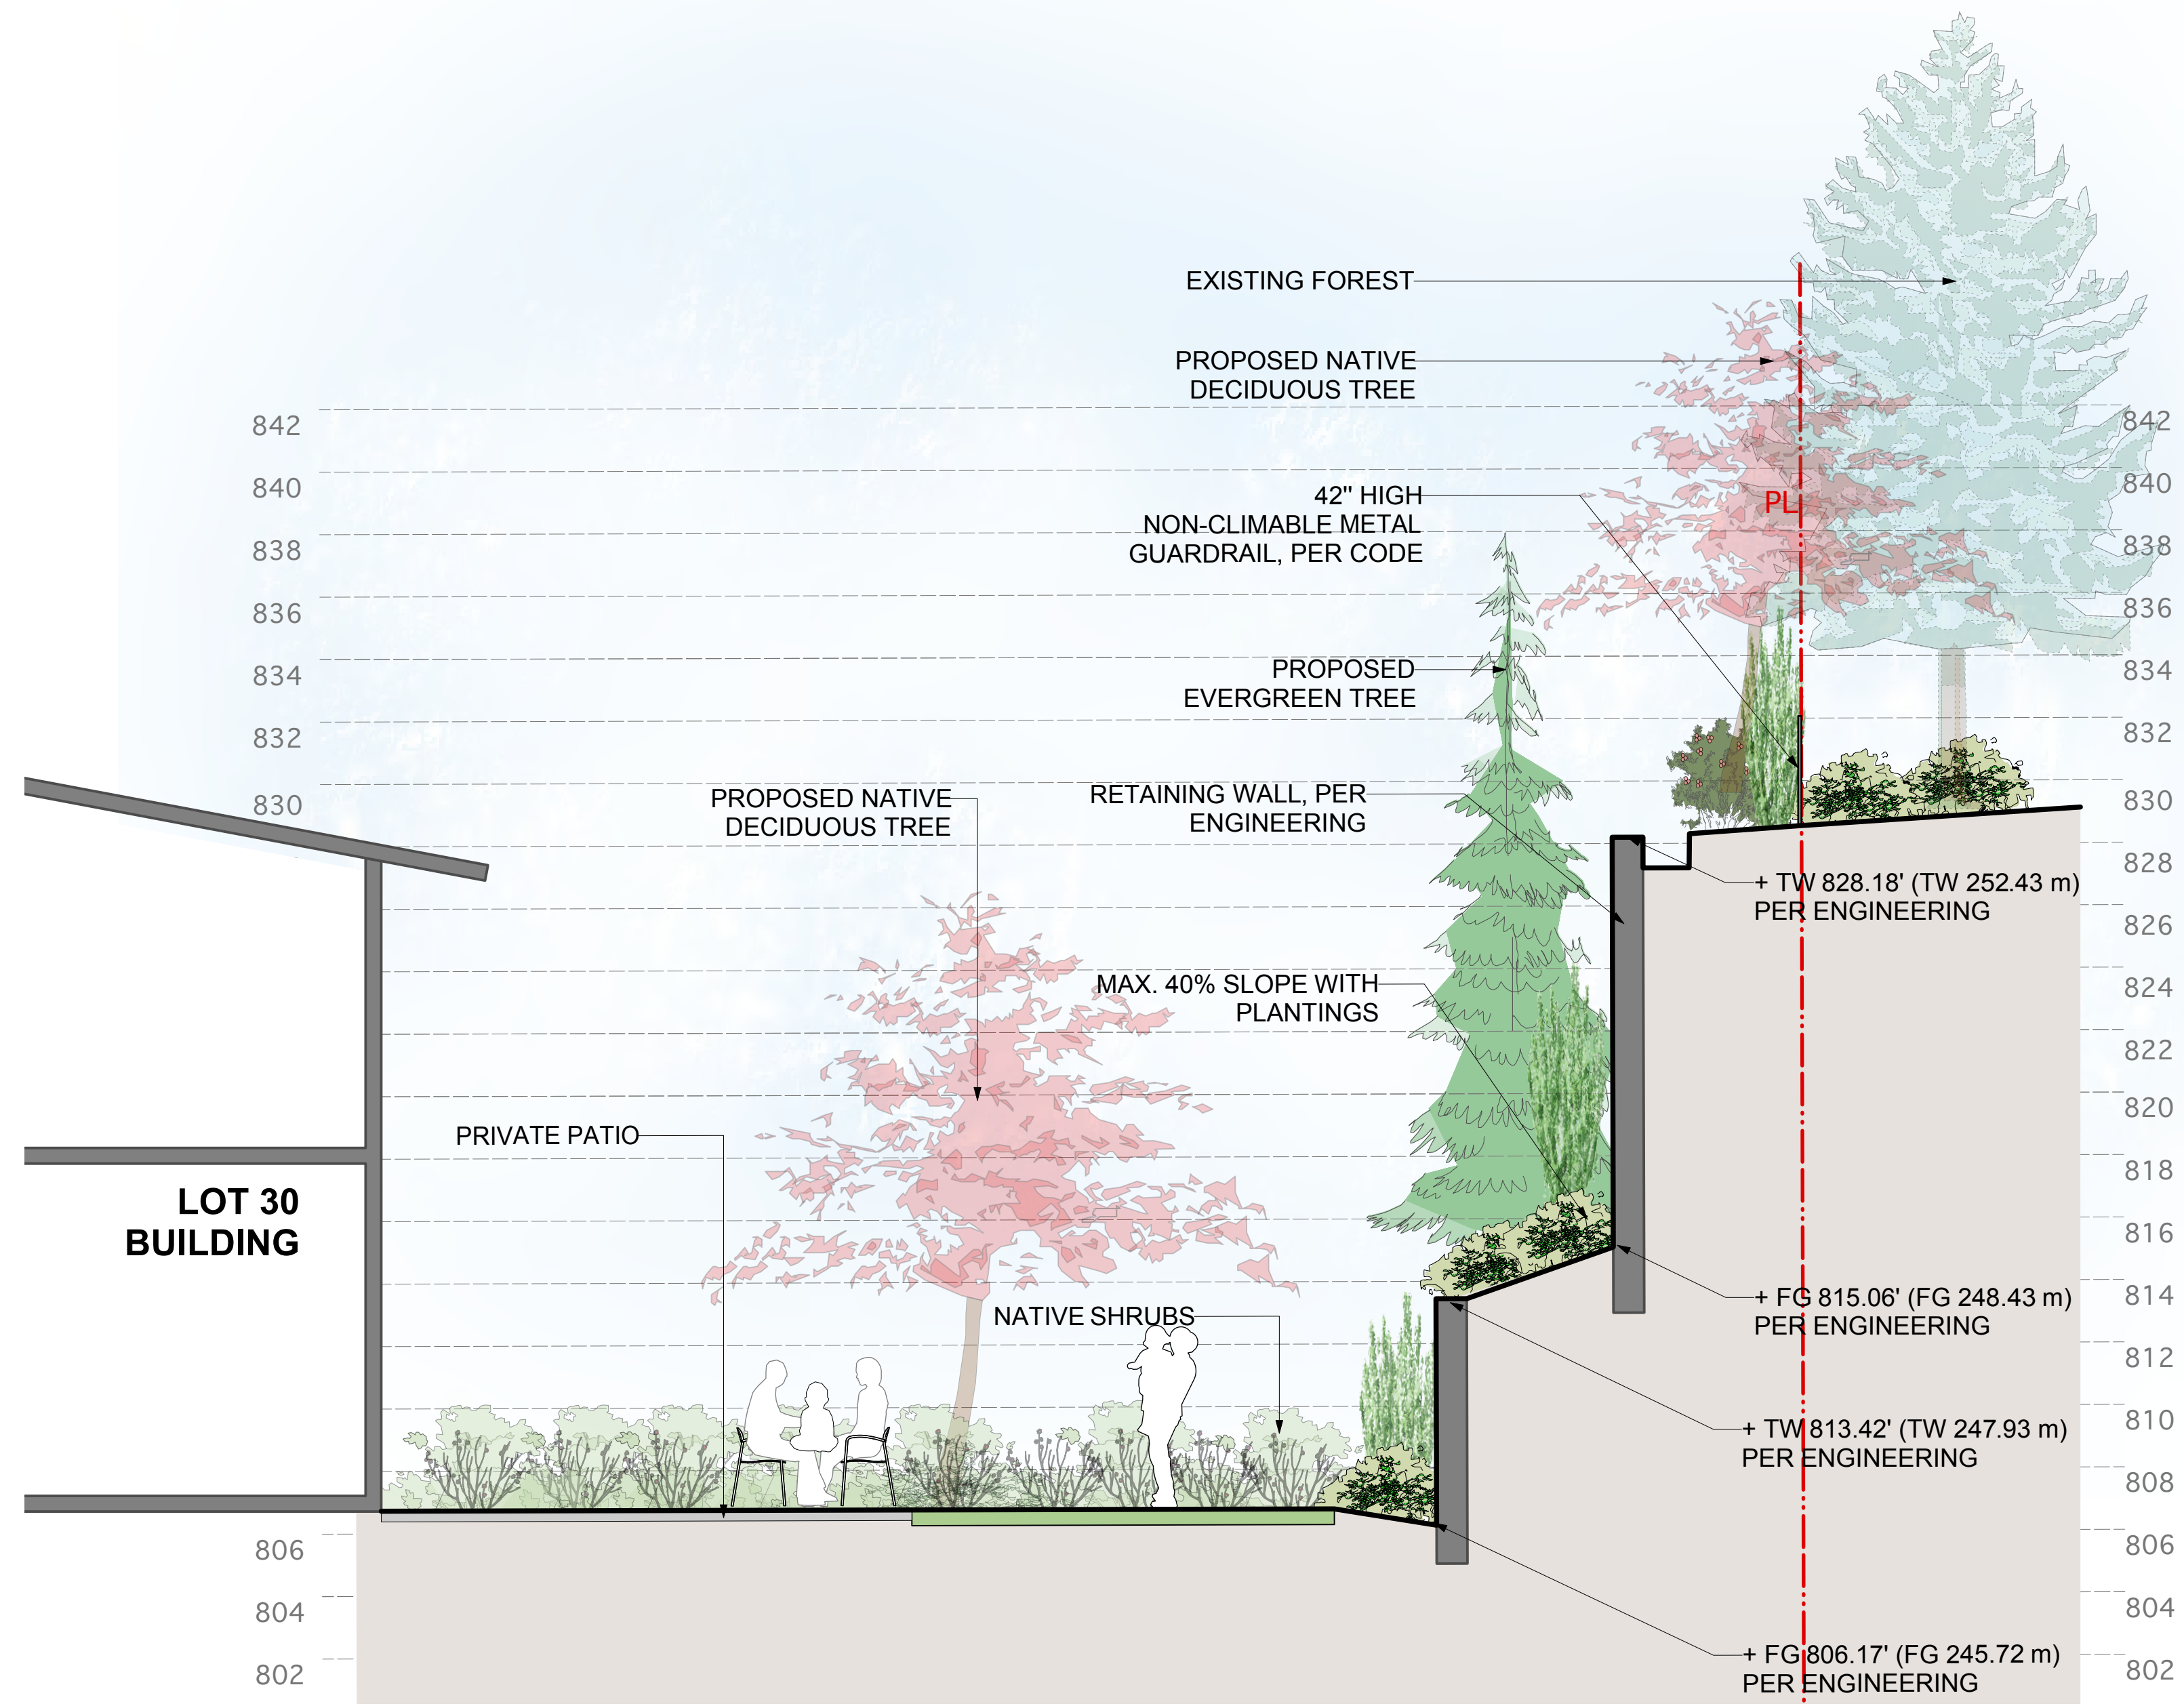

1 SECTION 1 THROUGH LOT 30 BACKYARD AND NORTH RETAINING WALLS
Scale: 1:50

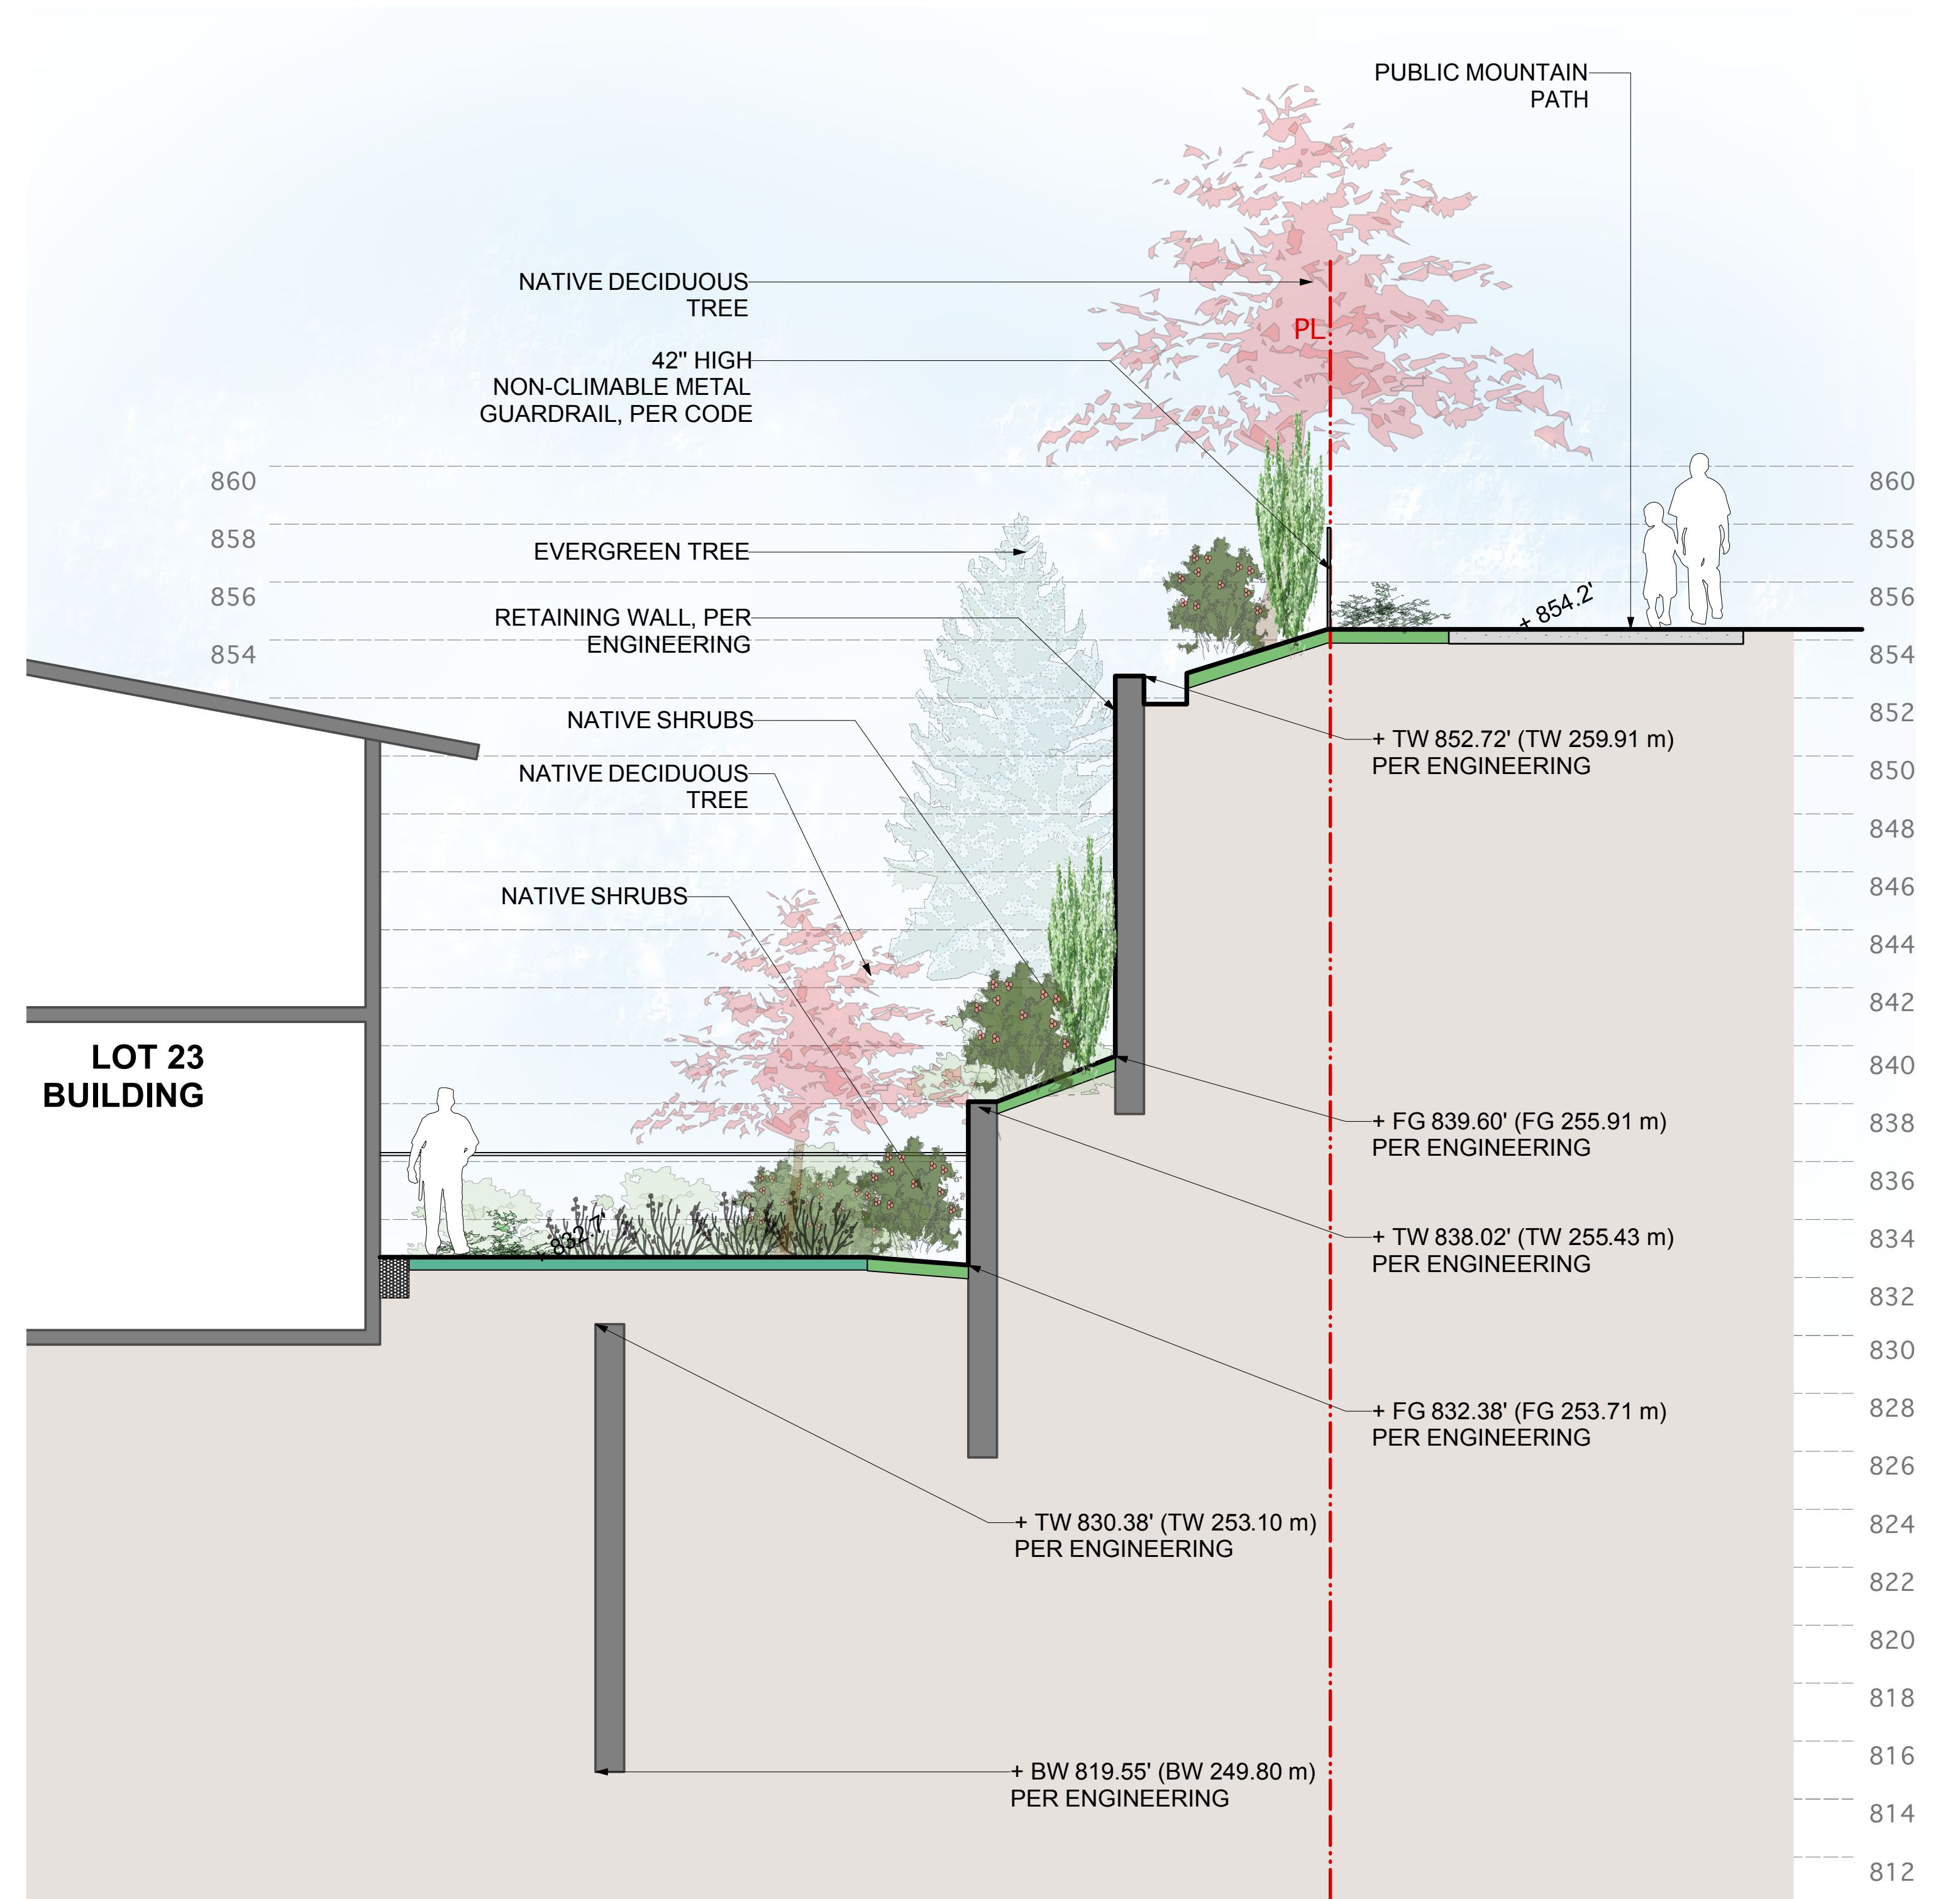


2 SECTION 2 THROUGH LOT 23 BACKYARD AND NORTH RETAINING WALLS
Scale: 1:50

 

Project:		RODGERS CREEK NORTH RETAINING WALLS	
Subject:		NORTH RETAINING WALLS SECTIONS	
Scale:	AS SHOWN	Date:	2022-07-22
Format:		Rev. Date:	
Units:		Drawn By:	EL
Drawing No. / File Name:	L1.1	Phase:	



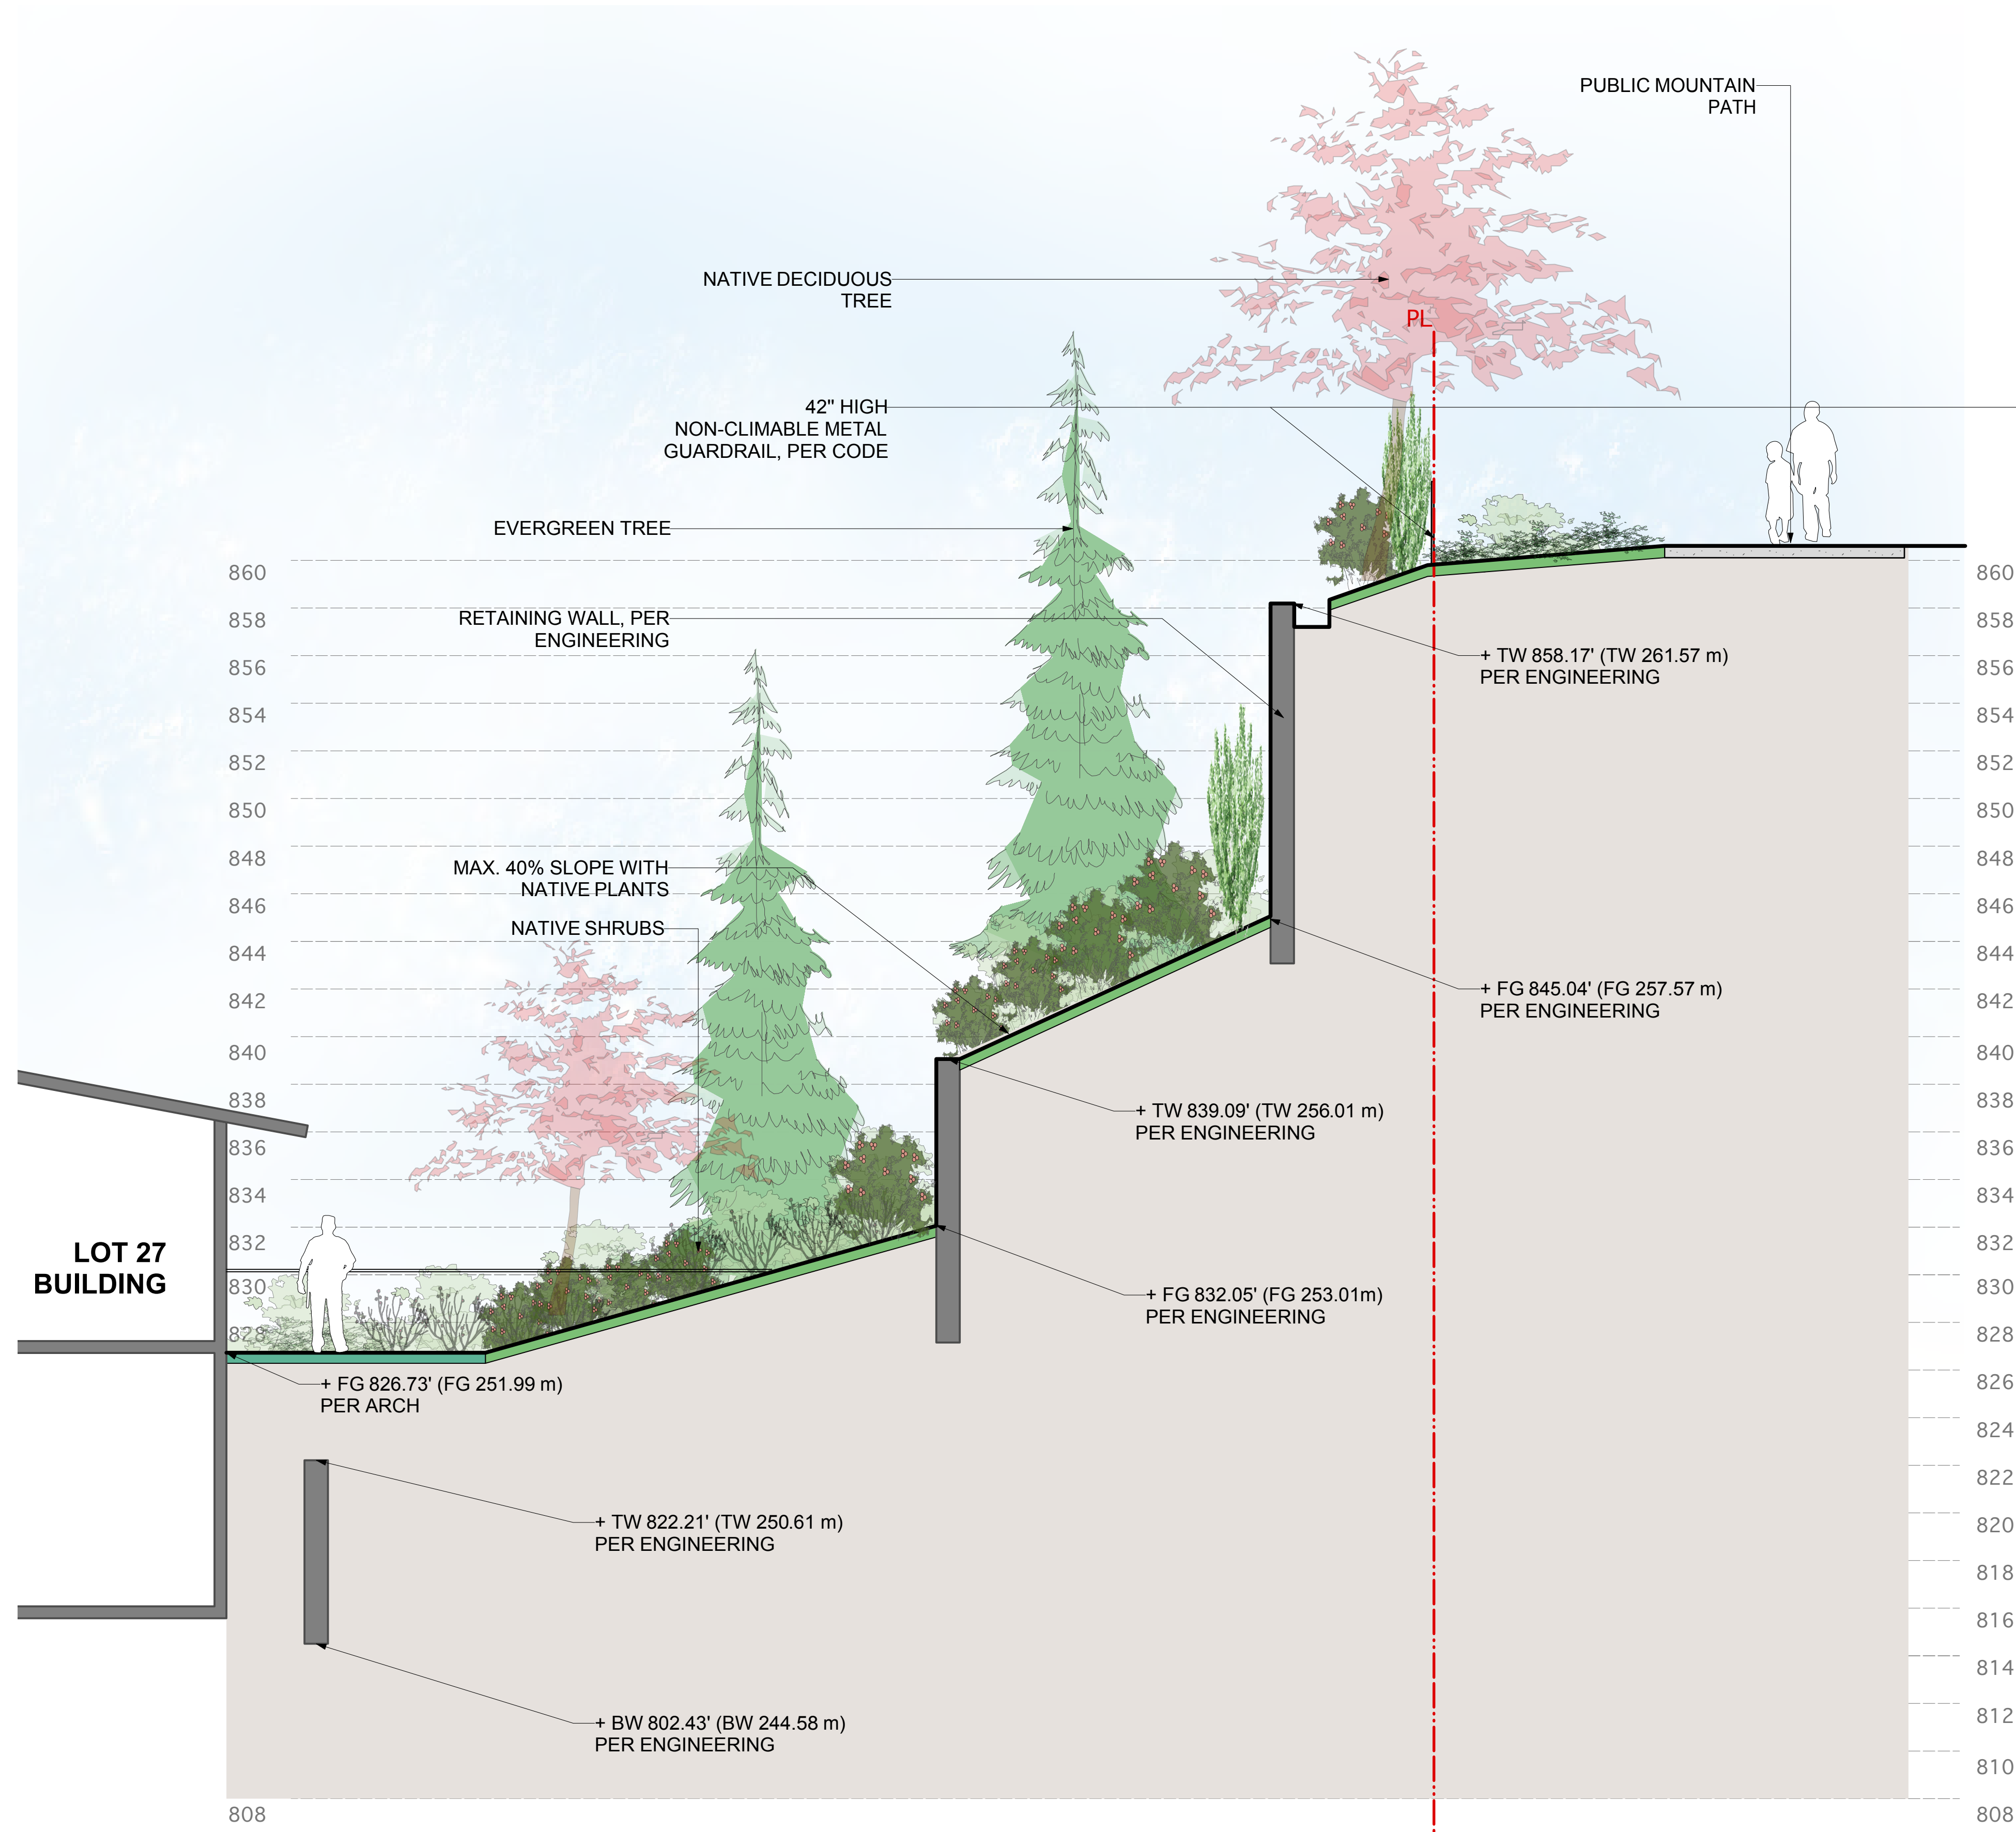

PRECEDENT IMAGE OF 42 INCH HIGH METAL GUARDRAIL

THE PROPOSED METAL GUARDRAIL TO BE SIMILAR TO EXISTING GUARDRAIL ALONG THE MOUNTAIN PATH TRAIL IN COLOUR AND STYLE, PER THE IMAGE OF EXISTING GUARDRAIL BELOW.



EXISTING GUARDRAIL ALONG THE MOUNTAIN PATH TRAIL



3 SECTION 3 THROUGH LOT 27 BACKYARD AND NORTH RETAINING WALLS
Scale: 1:50



Project: **RODGERS CREEK NORTH RETAINING WALLS**



Subject: **NORTH RETAINING WALL SECTIONS**

Scale: AS SHOWN	Date: 2022-07-22
Format:	Rev. Date:
Units:	Drawn By: EL
Drawing No. / File Name: L1.2	Phase: