



VIA ARCHITECTURE
 301 - 1050 Homer Street Vancouver, BC V6B 2W9
 tel 604 683 1024 fax 604 683 0774
 www.via-architecture.com

No.	Date	Description
1	19 Nov 2010	Preliminary Rezoning and issue for review
2	03 Dec 2010	Preliminary Rezoning and issue for review
3	03 Dec 2010	Preliminary Rezoning and issue for review
4	07 Dec 2010	GFA Revision
5	08 Dec 2010	Updated Civil Utility
6	08 Dec 2010	Updated Civil Utility and GFA
7	17 Dec 2010	Updated Civil Utility and GFA
8	20 Dec 2010	Updated Floor Plans, GFA, and Information
9	14 Feb 2011	Issued for RFP Reference
10	14 Feb 2011	Issued for Rezoning Application
11	14 Feb 2011	Issued for Rezoning Application
12	21 Mar 2011	Re-issued for Rezoning Application
13	21 Mar 2011	Re-issued for Rezoning Application
14	21 Mar 2011	Re-issued for Rezoning Application
15	21 Mar 2011	Re-issued for Rezoning Application
16	21 Mar 2011	Re-issued for Rezoning Application
17	18 August 2011	Re-issued for Rezoning Application

ALL RIGHTS RESERVED BY VIA ARCHITECTURE INCORPORATED. THIS DESIGN IS NOT TO BE USED WITHOUT THE CONSENT OF VIA ARCHITECTURE INC.




KIWANIS WEST VANCOUVER -
 KIWANIS GARDEN VILLAGE
 West Vancouver, BC

PROJECT NO. 61109

SITE LAYOUT

DATE 21 March 2011
 SCALE AT 22x34 SHEET SIZE 1:200
 REV.

DRAWING NO. A100

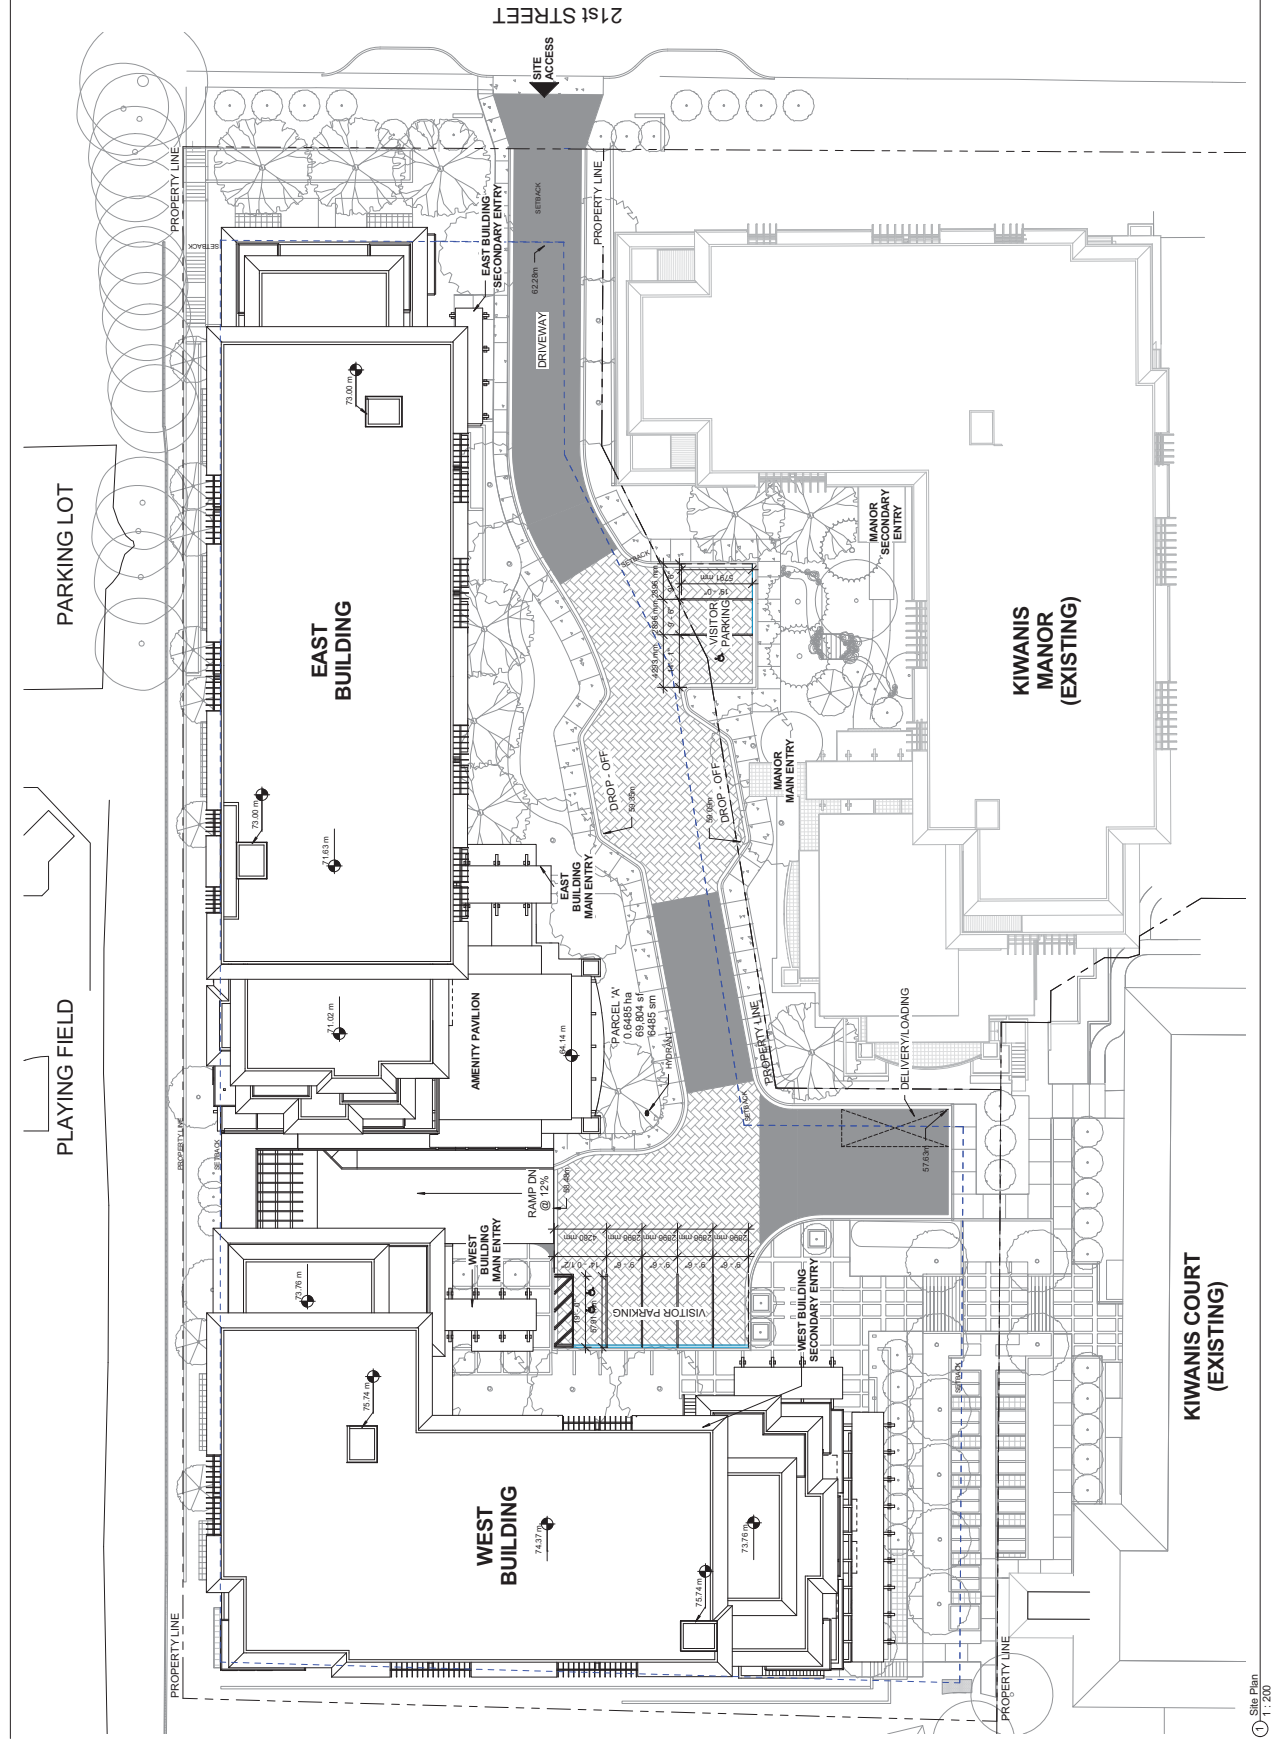

Site Plan
 1:200