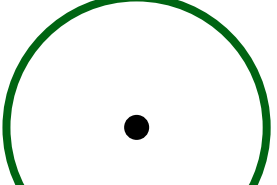
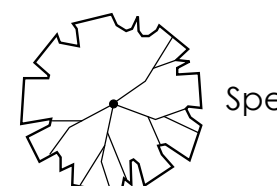
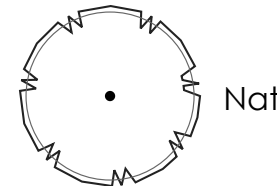



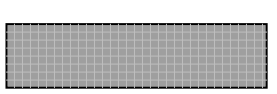
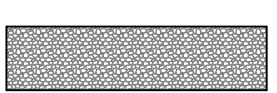
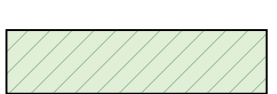



DRAWING KEY / NOTES

-  Trees recommended for retention - refer to Arborist Plan/Report.
-  Specimen Tree
-  Native Deciduous Tree
-  Flowering Tree
-  Native Coniferous Tree
-  Location of protective barrier - refer to Arborist Plan/Report.
-  Permeable Unit Paving
-  Decorative Drain Rock (under building canopies).
-  Native/Adaptive Shrub Planting. Species to be planted in clusters of 15-20. Planted in 18" of growing medium, or pocket planted where necessary.
-  Boulder Retaining Wall

NOTES:
 A) Refer to Architectural for all grading information.
 B) Drip Strip provided around building perimeter where softscape meets building face.

1	2021-02-24	Issued for Rezoning
no.:	date:	item:

Revisions:






Project:
5665 WESTPORT ROAD
West Vancouver, BC

Drawn by: JC
 Checked by: SV
 Date: 2021-02-24
 Scale: 1/16" = 1'-0"


Drawing Title:
SITE PLAN

Project No.:
20062
 Sheet No.:

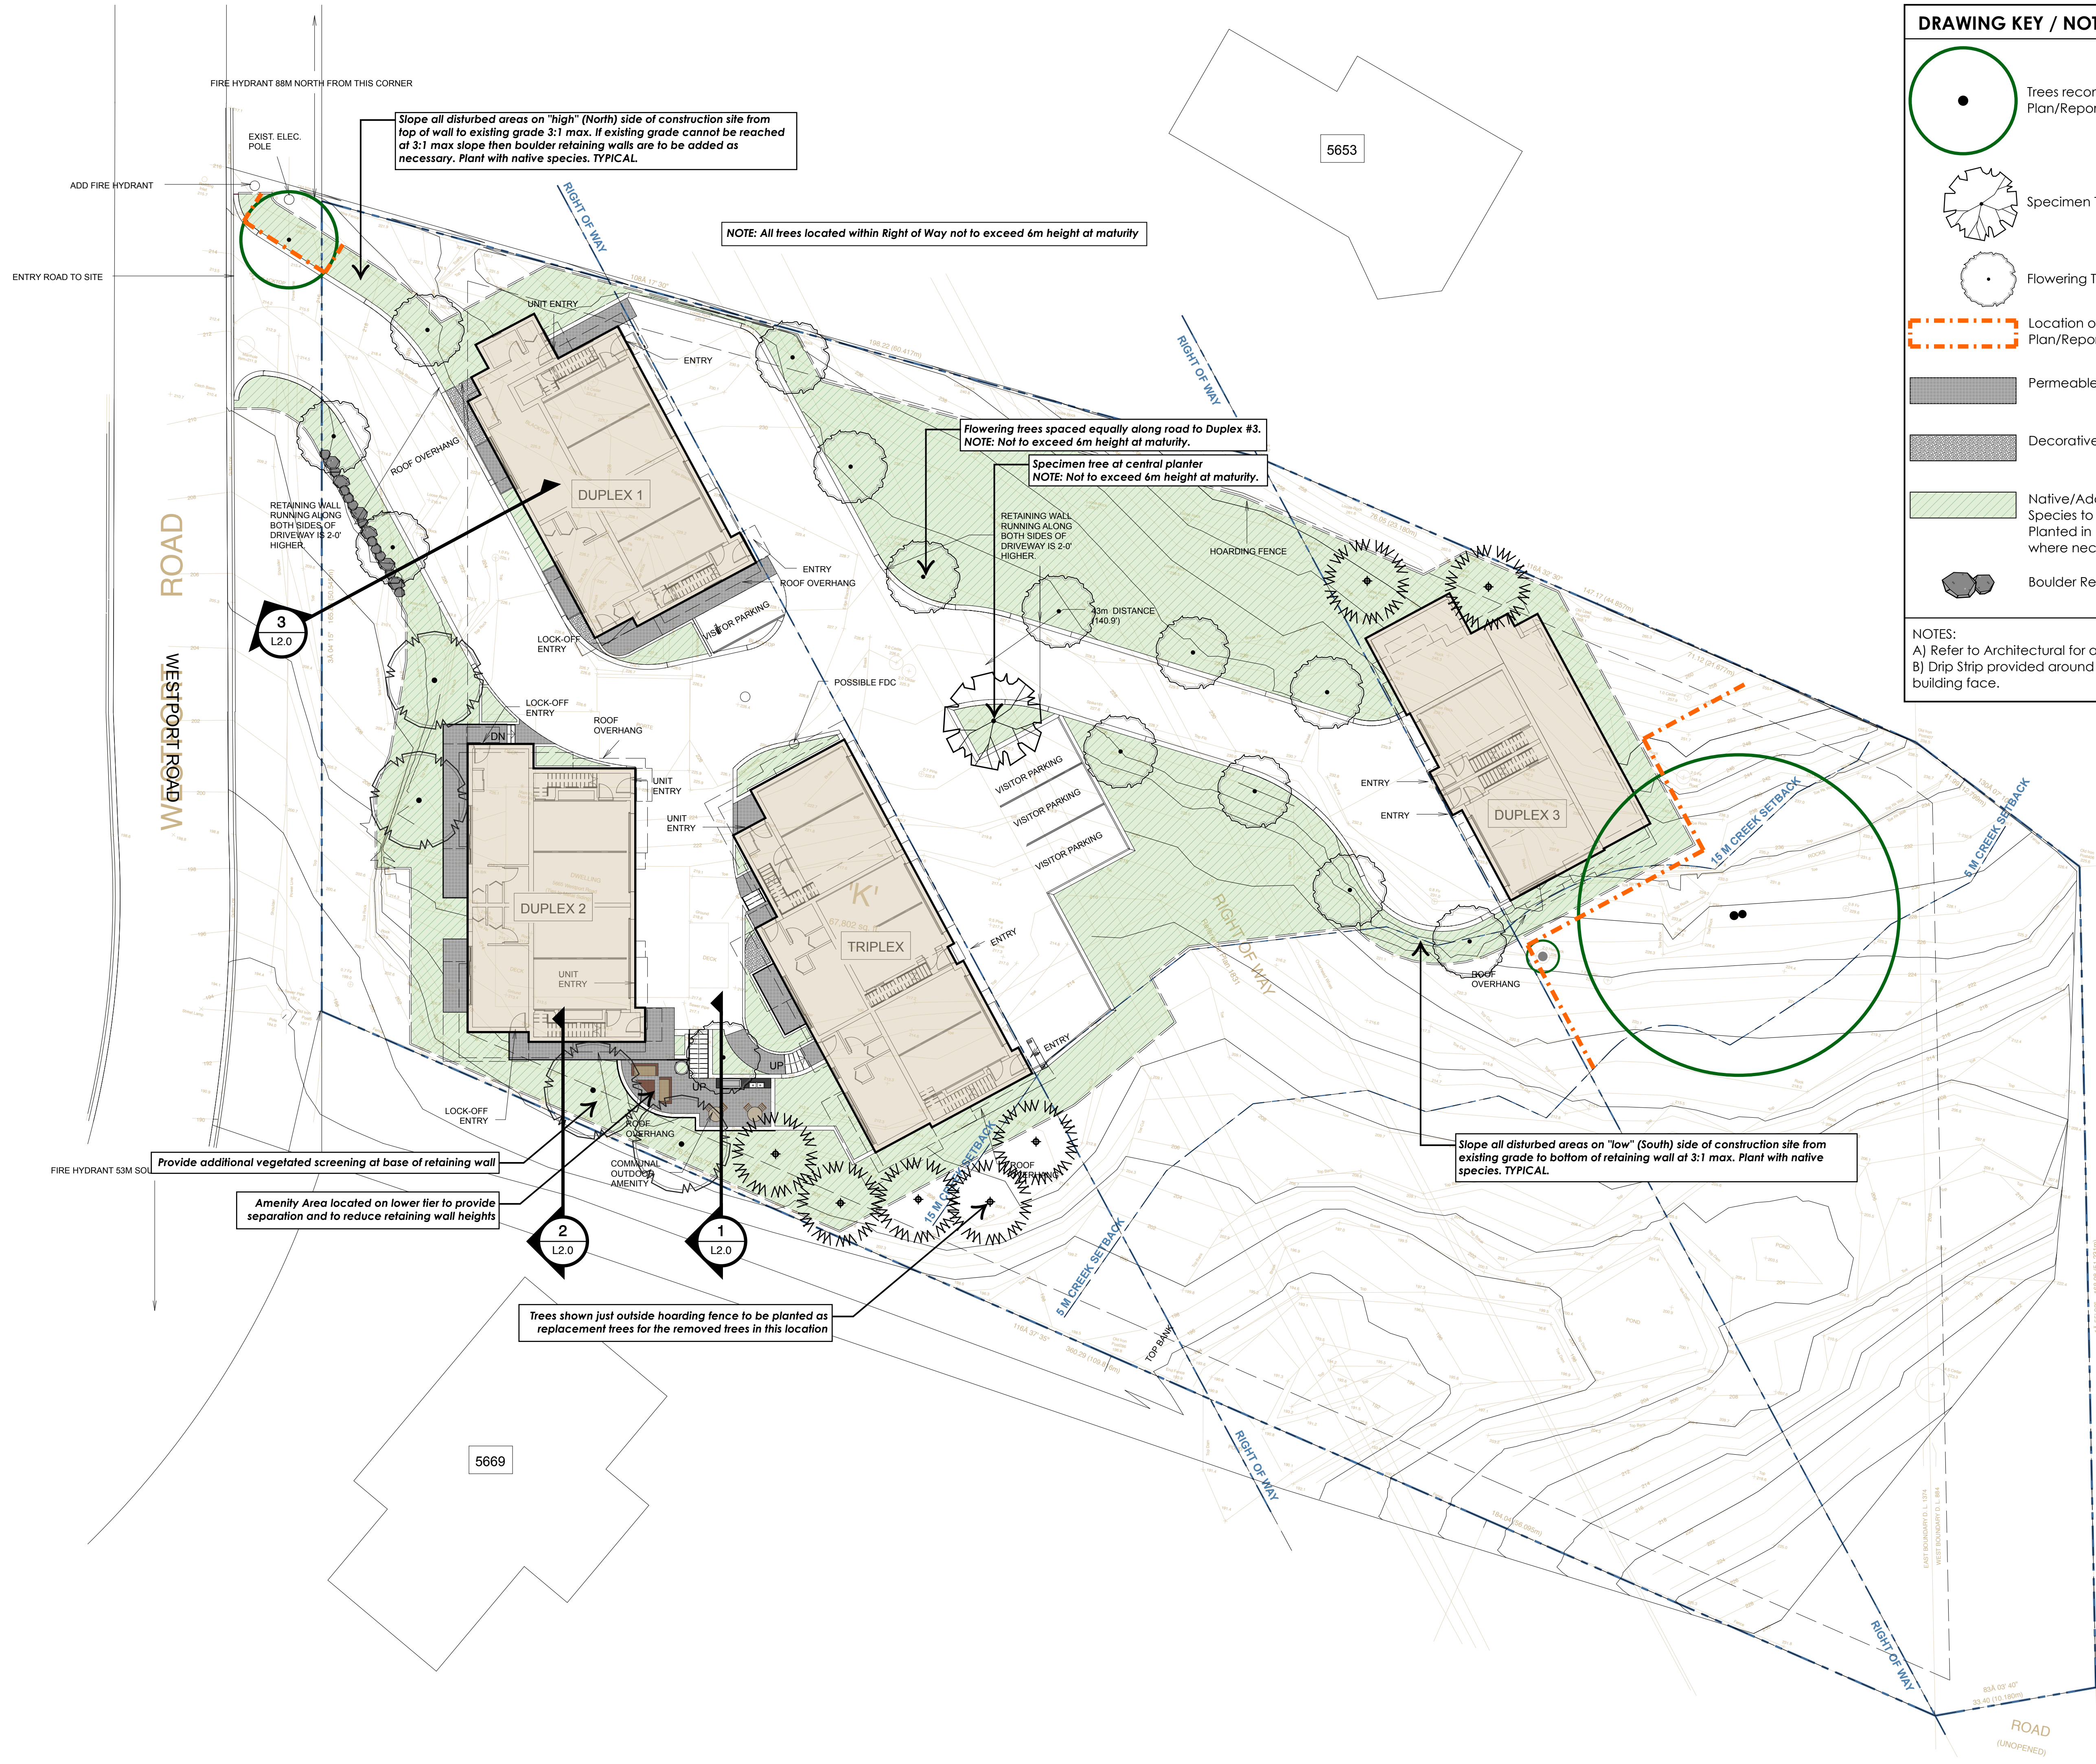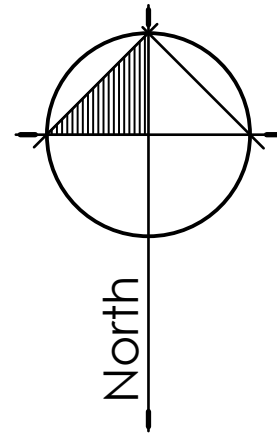


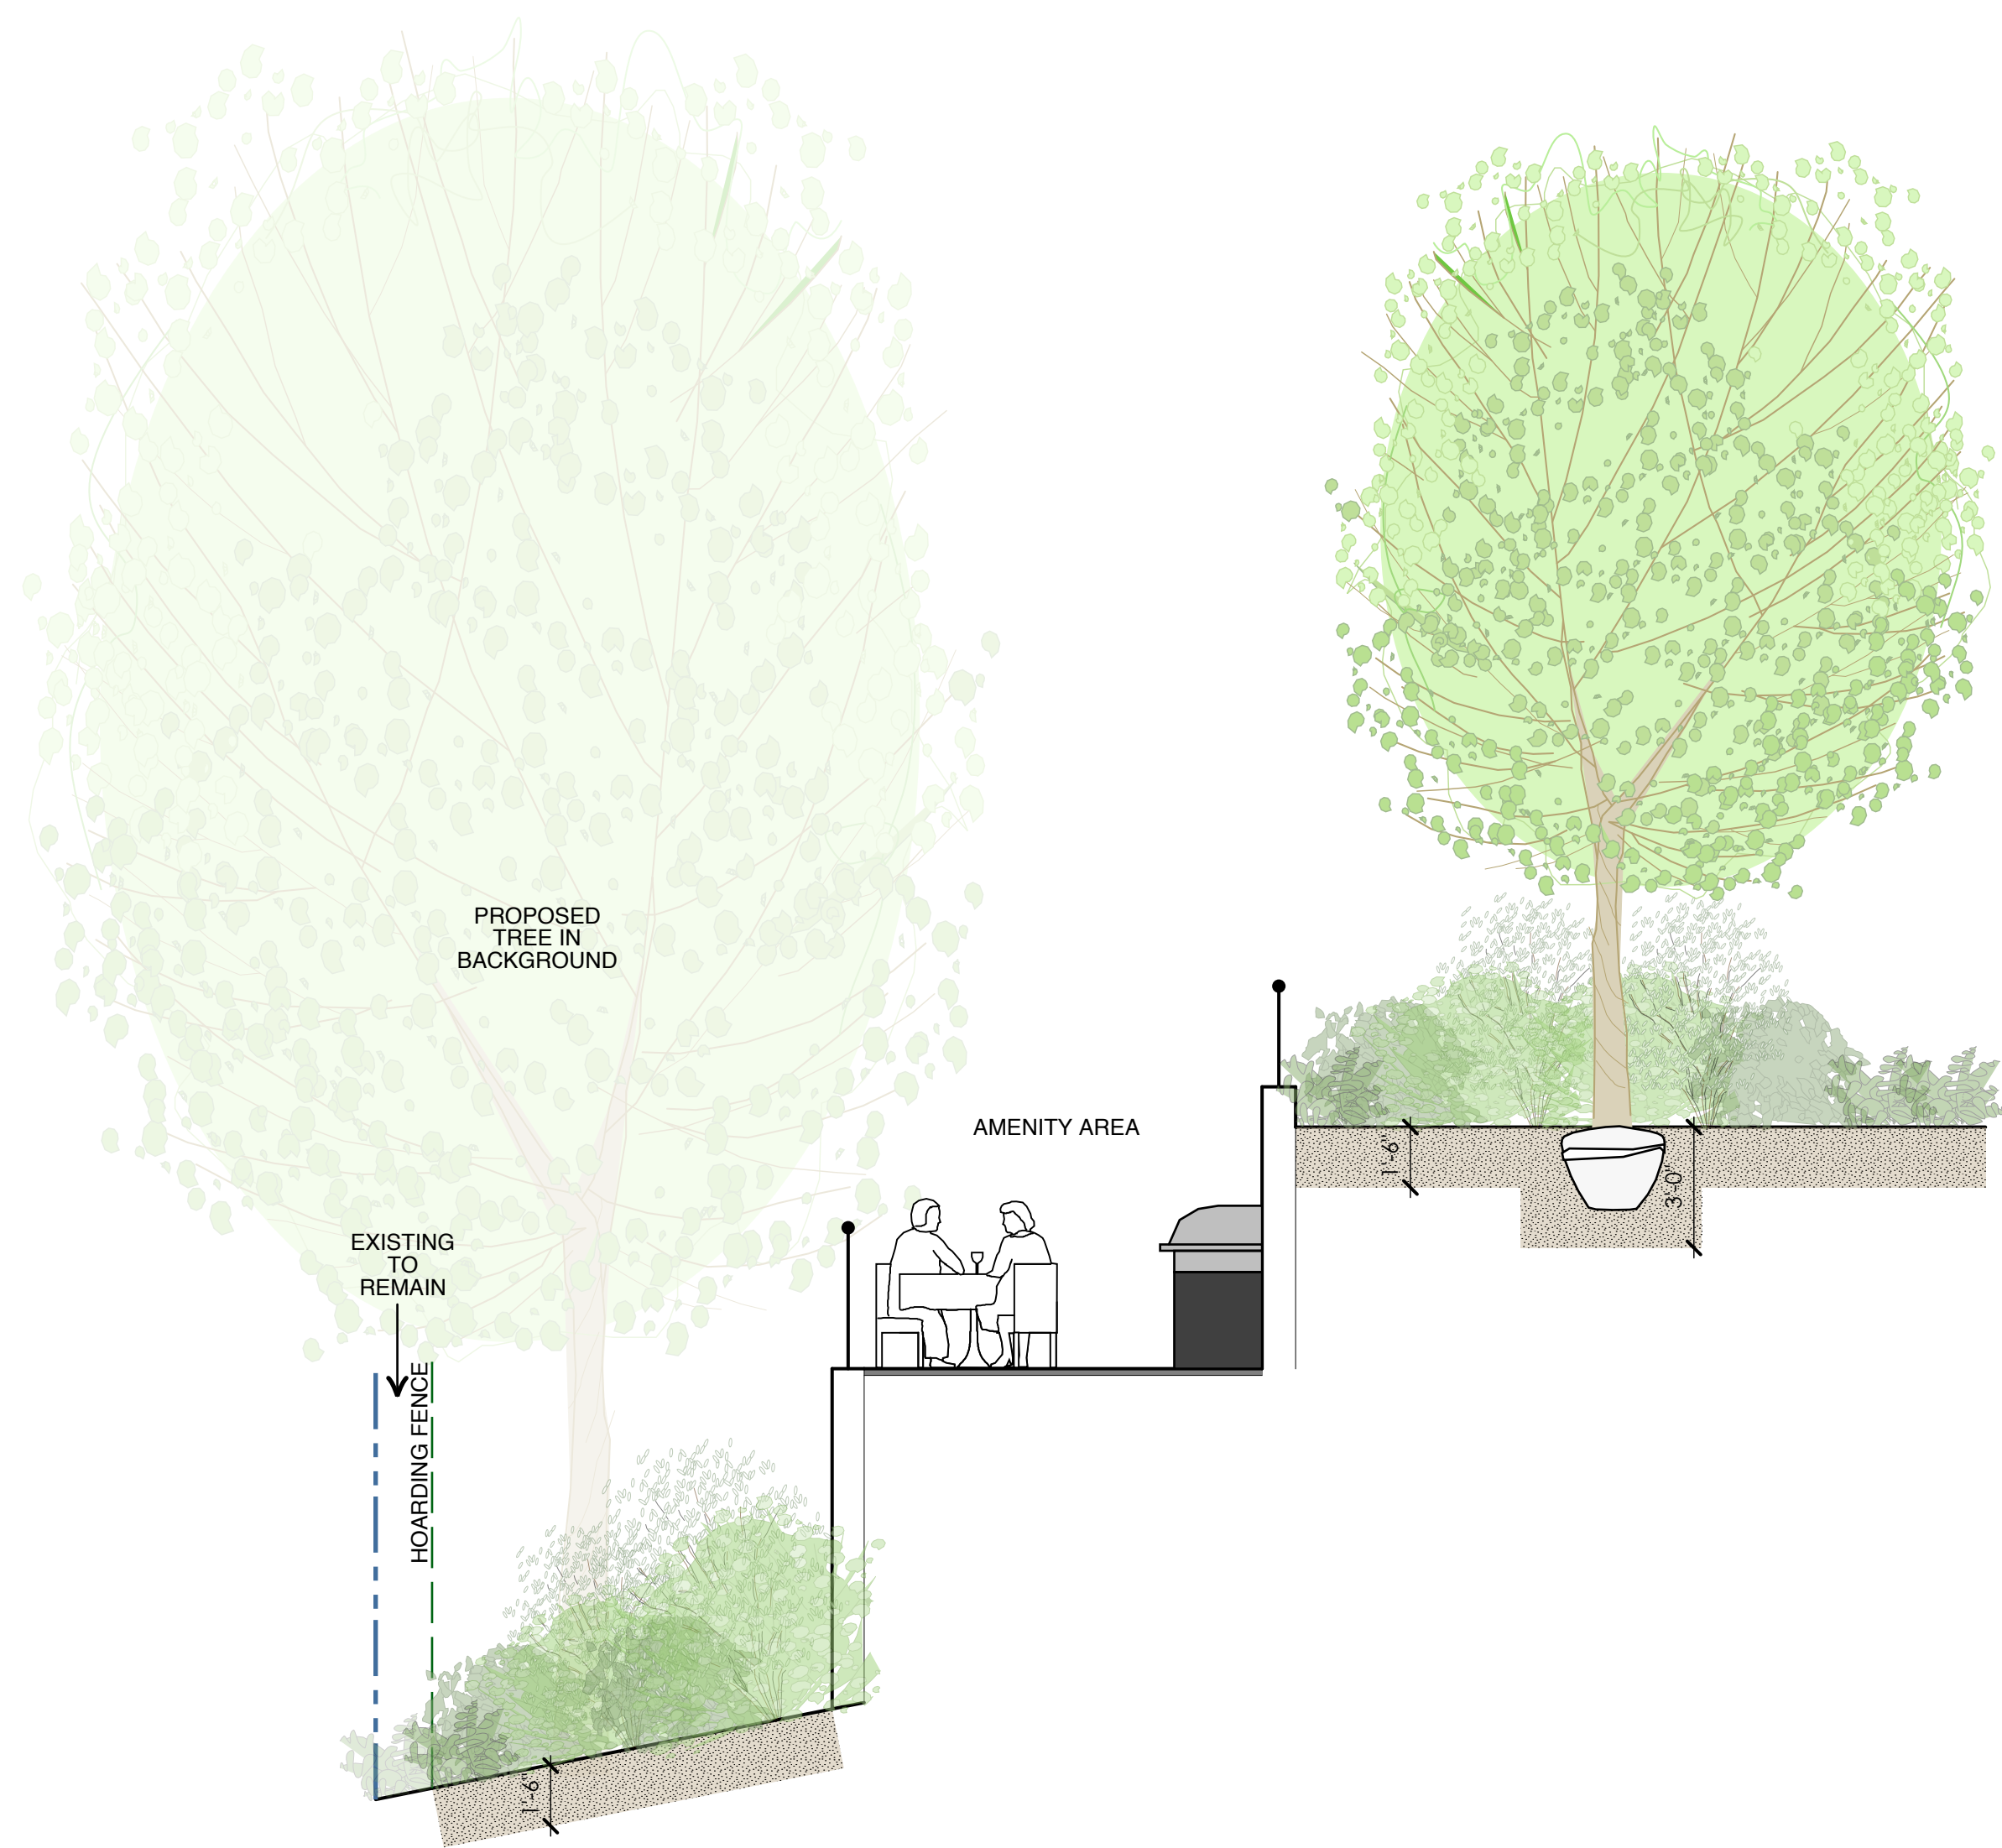


1
SECTION THROUGH AMENITY
SCALE: 1/4" = 1'-0"

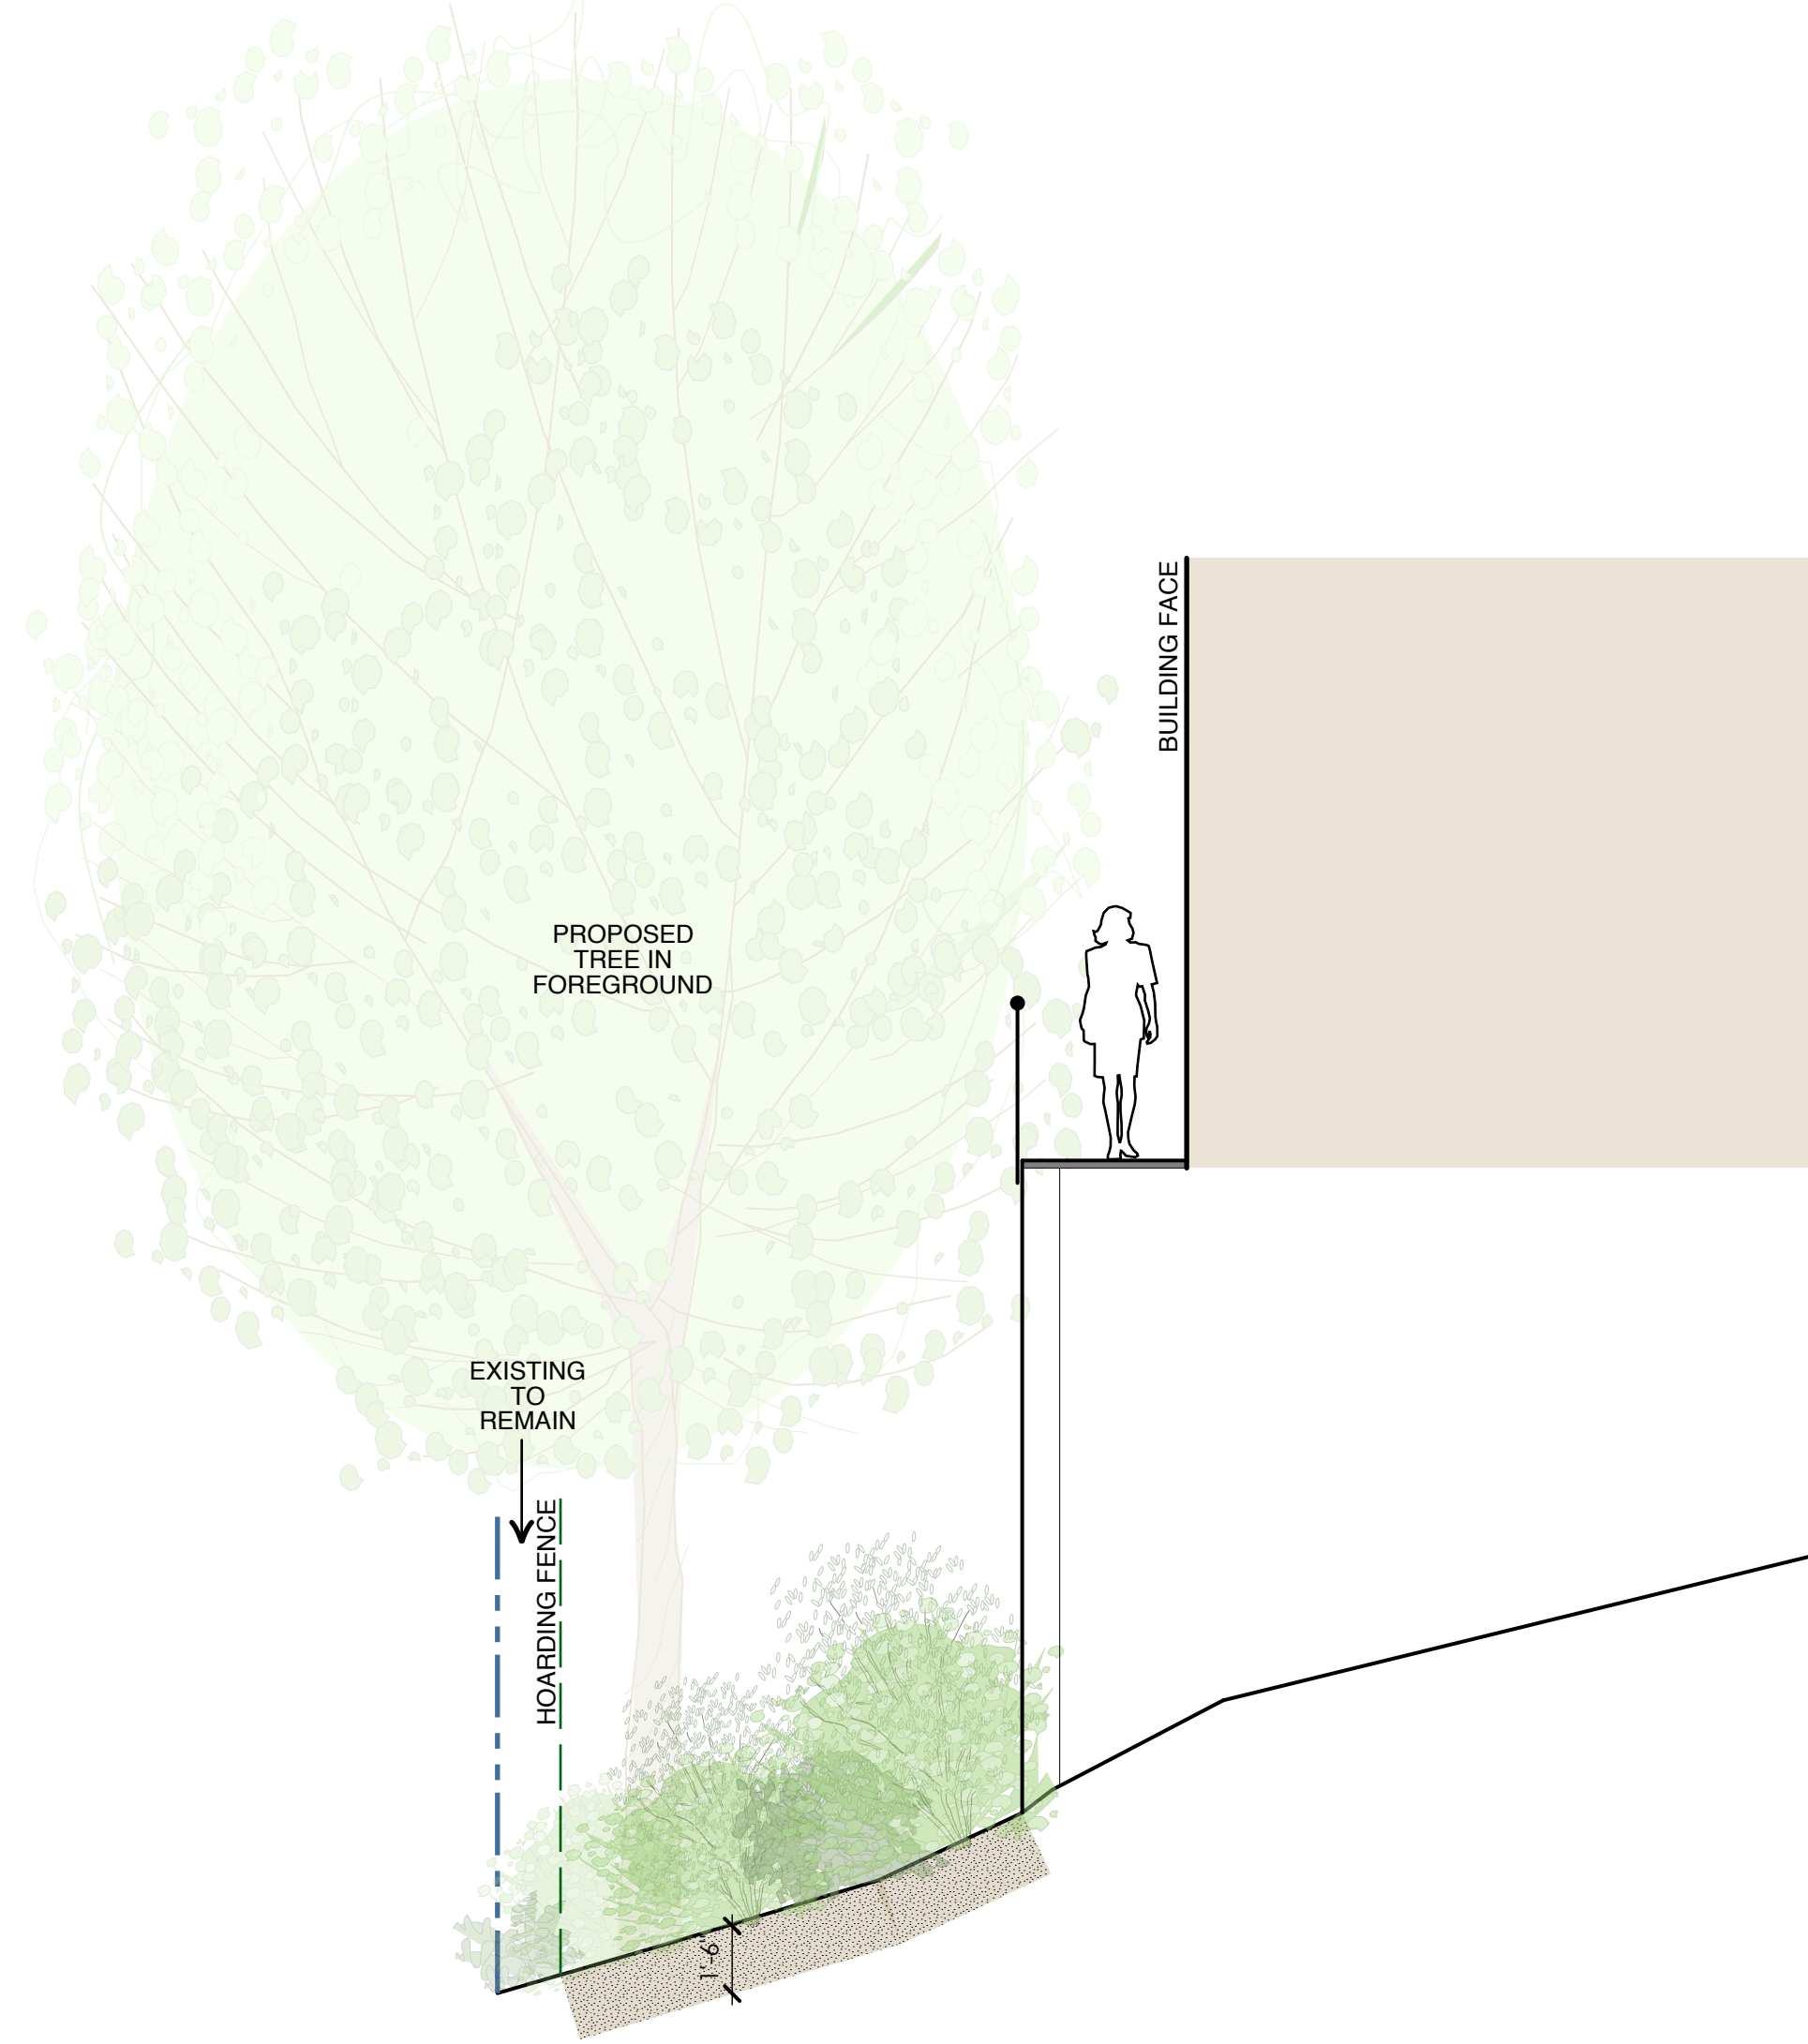

2
SECTION AT SOUTH PL
SCALE: 1/4" = 1'-0"

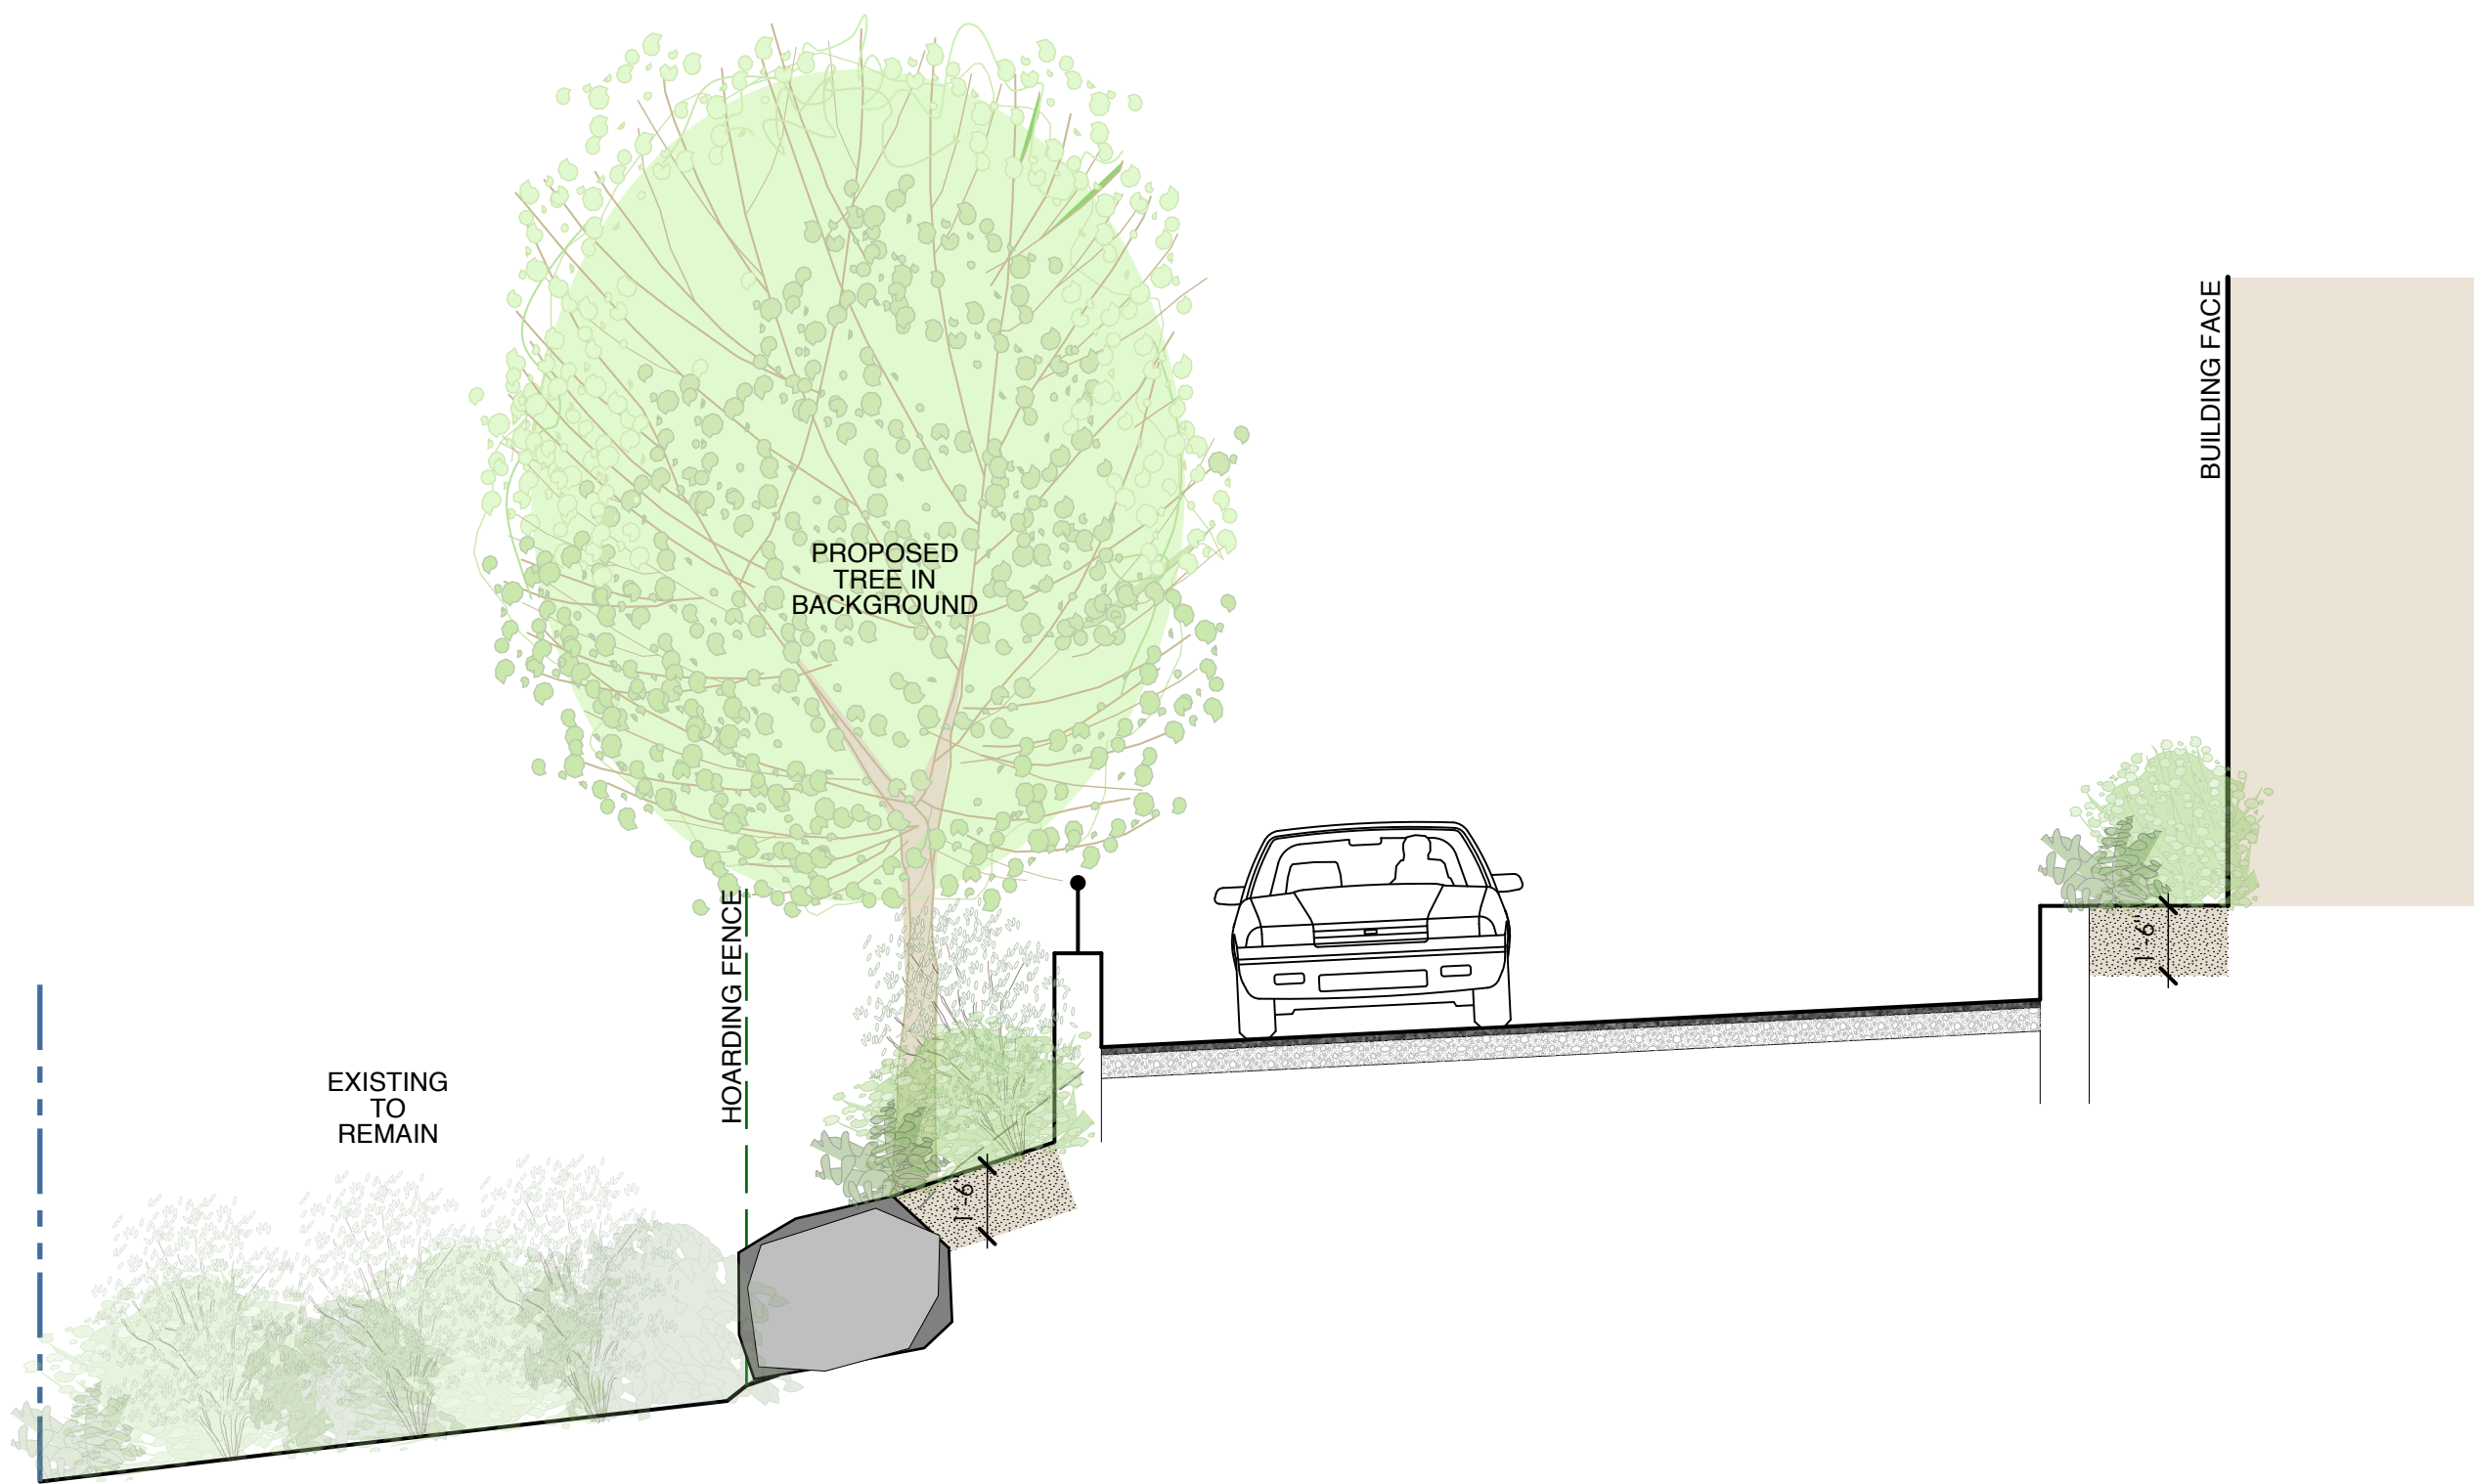

3
SECTION THROUGH DRIVEWAY ENTRANCE
SCALE: 1/4" = 1'-0"

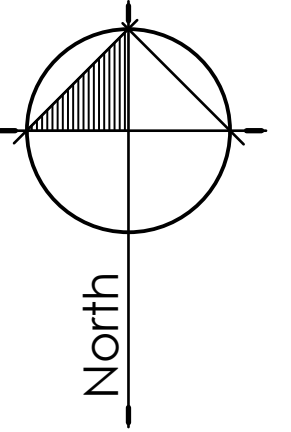

1	2021-02-24	Issued for Rezoning
no.:	date:	item:
Revisions:		

dk Durante Kreuk Ltd.
102 - 1637 West 5th Avenue
Vancouver BC V6J 1N5
t: 604 684 4611
f: 604 684 0577
www.dkl.bc.ca

Project:
5665 WESTPORT ROAD
West Vancouver, BC

Drawn by: JC
Checked by: SV
Date: 2021-02-24
Scale: 1/4" = 1'-0"

Drawing Title:
LANDSCAPE SECTIONS

Project No.:
20062
Sheet No.: