



ISSUES:		
A	AS-BUILTS	13-OCT-11
B	PLANNING REVIEW	08-FEB-12
C	PLANNING REVIEW	10-FEB-12
D	ALTERATION PERMIT	03-MAR-12
E	ALTERATION PERMIT	22-MAR-12

MATERIALS

- ① CEDAR SHINGLE ROOFING
- ② EXISTING ROUGH CUT CEDAR SIDING
BRUSH THROUGHOUT TO REMOVE
PATCH AND MAKE GOOD AS REQUIRED
- ③ MORTARED GRANITE WALL AND STAIR
- ④ TEMPERED GLASS GUARD
- ⑤ EXPOSED CONCRETE
- ⑥ SMOOTH DARK PAINTED CEDAR

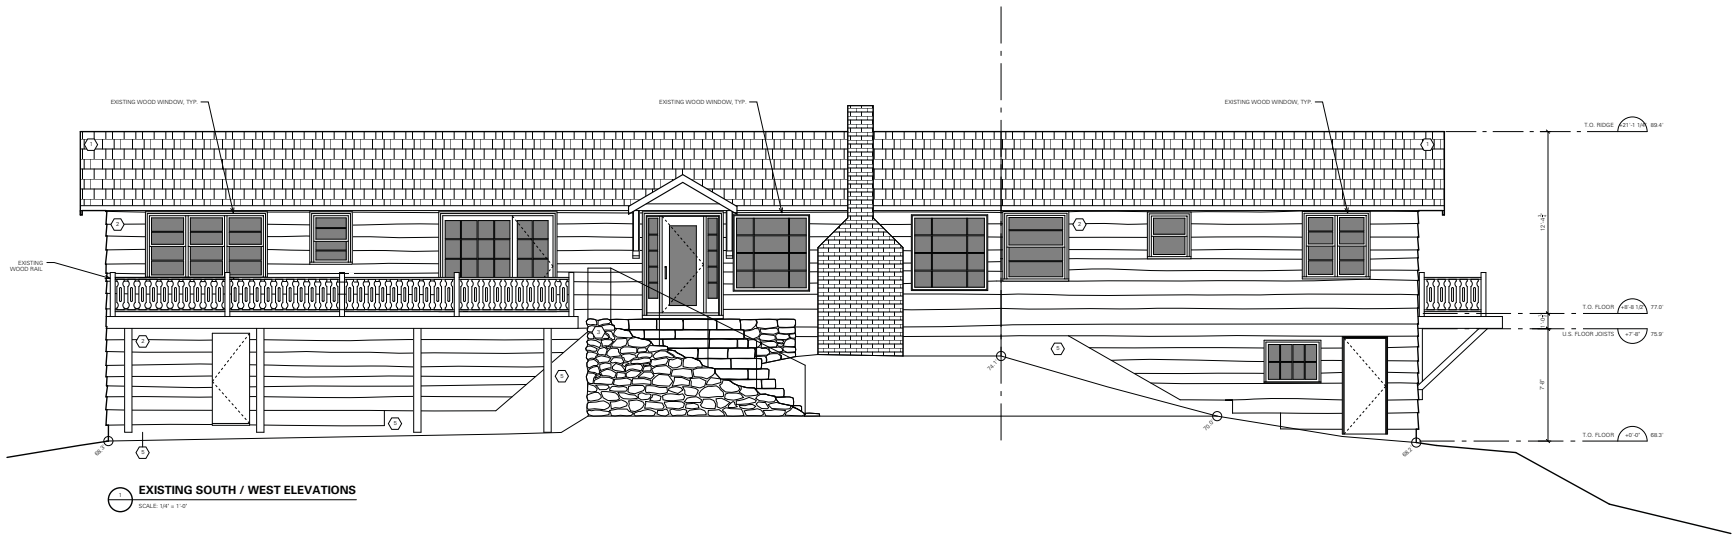

1 EXISTING SOUTH / WEST ELEVATIONS
SCALE: 1/8" = 1'-0"

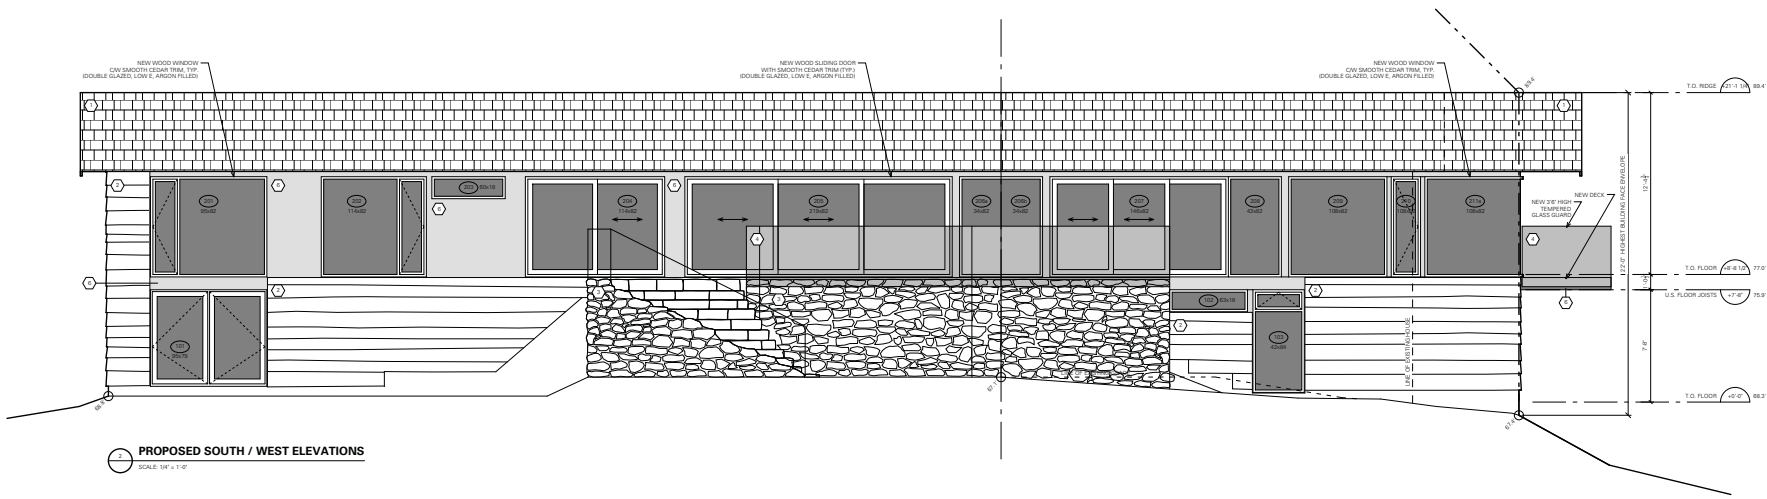

2 PROPOSED SOUTH / WEST ELEVATIONS
SCALE: 1/8" = 1'-0"

DARCY JONES DESIGN INC
204 - 175 Broadway East
Vancouver BC V5T 1W2
T: 604 699 2235
F: 604 699 2231
E: mail@darcyjones.com

SCALE:
1/8" = 1'-0"
DATE:
22-MAR-12
DRAWN:
JSP - JAK
CHECKED:
DJ
REVISION:
-
ISSUE:
PLANNING REVIEW
CONSULTANT:

Copyright reserved. All parts of this drawing are the exclusive property of D ARCY JONES DESIGN INC and shall not be used without permission, in part or in whole.
DO NOT SCALE THESE DRAWINGS
All dimensions to be verified by contractor, trades or suppliers. Any discrepancies shall be brought to the attention of the Designer.
Any errors or omissions on this drawing shall be reported to D ARCY JONES DESIGN INC for clarification and revision.

THE OLD HIGHWAY RENOVATION
4737' HIGHWAY
WEST VANCOUVER BC


A7.1

BUILDING ELEVATIONS

ISSUES:		
A	AS-BUILTS	13-OCT-11
E	PLANNING REVIEW	08-FEB-12
C	PLANNING REVIEW	10-FEB-12
D	ALTERATION PERMIT	03-MAR-12
E	ALTERATION PERMIT	22-MAR-12

MATERIALS


- CEDAR SHINGLE ROOFING
- EXISTING ROUGH CUT CEDAR SIDING (SEE THROUGHOUT DRAWING PATCH AND MAKE GOOD AS REQUIRED)
- MORTARED GRANITE WALL AND STAIR
- TEMPERED GLASS GUARD
- EXPOSED CONCRETE
- SMOOTH DARK PAINTED CEDAR

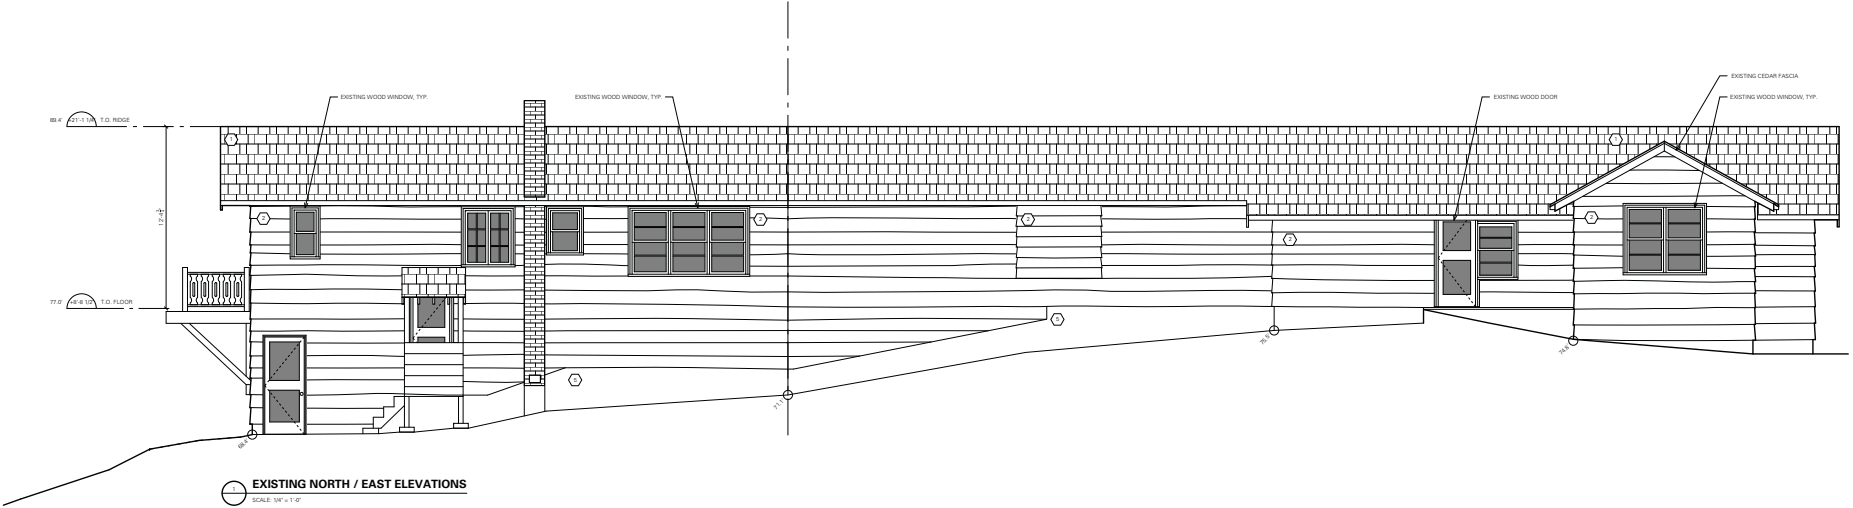

EXISTING NORTH / EAST ELEVATIONS
SCALE: 1/8" = 1'-0"

D'ARCY JONES DESIGN INC
204 - 175 Broadway East
Vancouver BC V5T 1W2
T 604 699 2235
F 604 699 2231
E mail@darcyjones.com

SCALE: 1/8" = 1'-0"
DATE: 23-MAR-12
DRAWN: LPF - JK
CHECKED: DJ
REVISION: -
ISSUE: PLANNING REVIEW
CONSULTANT: -

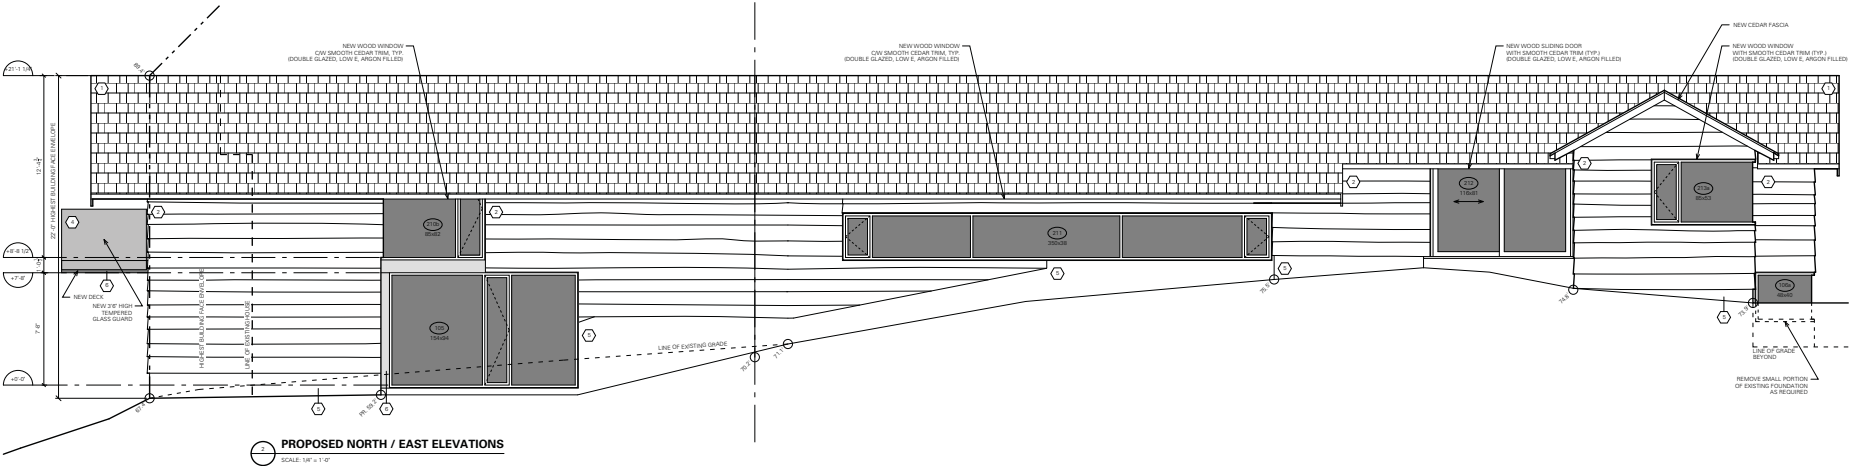

PROPOSED NORTH / EAST ELEVATIONS
SCALE: 1/8" = 1'-0"

Copyright reserved. All parts of this drawing are the exclusive property of D'ARCY JONES DESIGN INC and shall not be used without permission in part or in whole.
All dimensions to be verified by contractor, trades or suppliers. Any discrepancies shall be brought to the attention of the Designer.
Any errors or omissions on this drawing shall be reported to D'ARCY JONES DESIGN INC for clarification and revision.
DO NOT SCALE THESE DRAWINGS

THE OLD HIGHWAY RENOVATION
4737 HIGHWAY
WEST VANCOUVER BC


A7.2

BUILDING ELEVATIONS


ISSUES:		
A	AS-BUILTS	13-OCT-11
B	PLANNING REVIEW	08-FEB-12
C	PLANNING REVIEW	10-FEB-12
D	ALTERATION PERMIT	03-MAR-12
E	ALTERATION PERMIT	22-MAR-12

MATERIALS


- ① CEDAR SHINGLE ROOFING
- ② EXISTING ROUGH CUT CEDAR SIDING
SOME THROUGHOUT CHANGES
PATCH AND MAKE GOOD AS REQUIRED
- ③ MORTARED GRANITE WALL AND STAIR
- ④ TEMPERED GLASS GUARD
- ⑤ EXPOSED CONCRETE
- ⑥ SMOOTH DARK PAINTED CEDAR

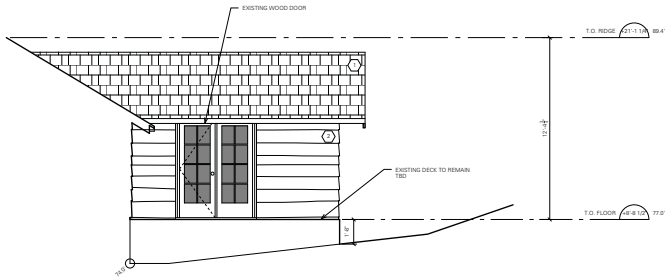


1. EXISTING SOUTHEAST ELEVATION
SCALE: 1/4" = 1'-0"

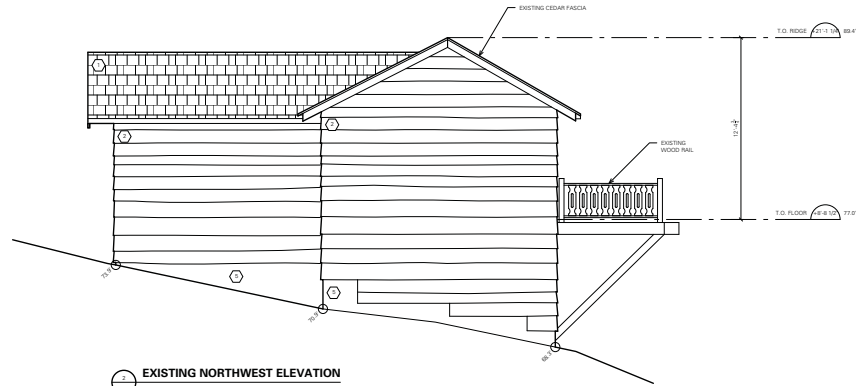

2. EXISTING NORTHWEST ELEVATION
SCALE: 1/4" = 1'-0"

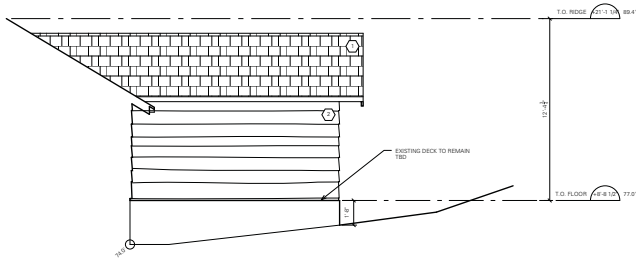

3. PROPOSED SOUTHEAST ELEVATION
SCALE: 1/4" = 1'-0"

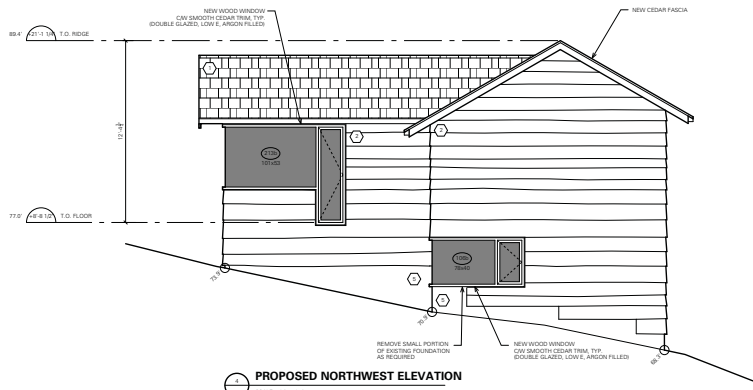

4. PROPOSED NORTHWEST ELEVATION
SCALE: 1/4" = 1'-0"

D'ARCY JONES DESIGN INC

204 - 175 Broadway East
Vancouver BC V5T 1W2
T 604 699 2235
F 604 699 2231
E mail@darcyjones.com

SCALE:
1/4" = 1'-0"
DATE:
23-MAR-12
DRAWN:
JSP - JK
CHECKED:
DJ
REVISION:
-
ISSUE:
PLANNING REVIEW
CONSULTANT:

Copyright reserved. All parts of this drawing are the exclusive property of D'ARCY JONES DESIGN INC and shall not be used without permission, in part or in whole.

DO NOT SCALE THESE DRAWINGS

All dimensions to be verified by contractor, trades or suppliers. Any discrepancies shall be brought to the attention of the Designer.

Any errors or omissions on this drawing shall be reported to D'ARCY JONES DESIGN INC for clarification and revision.

THE OLD HIGHWAY RENOVATION
4737 HIGHWAY
WEST VANCOUVER BC


A7.3

BUILDING ELEVATIONS


ISSUES:		
A	AS-BUILTS	13-OCT-11
B	PLANNING REVIEW	08-FEB-12
C	PLANNING REVIEW	10-FEB-12
D	ALTERATION PERMIT	02-MAR-12
E	ALTERATION PERMIT	22-MAR-12

MATERIALS

- ① CEDAR SHINGLE ROOFING
- ② EXISTING ROUGH CUT CEDAR SIDING
SOME THROUGHOUT STAINED
(PATCH AND MAKE GOOD AS REQUIRED)
- ③ MORTARED GRANITE WALL AND STAIR
- ④ TEMPERED GLASS GUARD
- ⑤ EXPOSED CONCRETE
- ⑥ SMOOTH DARK PAINTED CEDAR

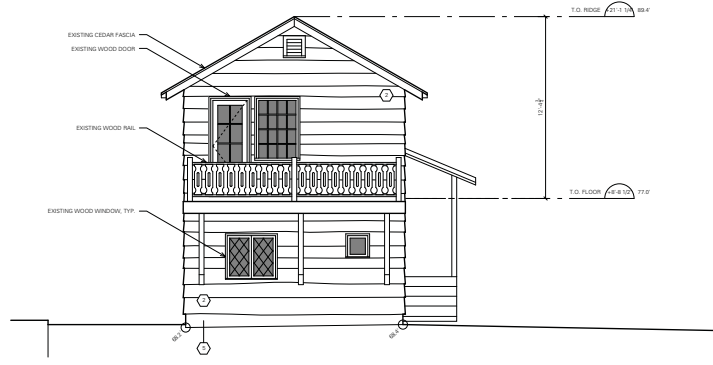

EXISTING SOUTH ELEVATION
SCALE: 1/4" = 1'-0"

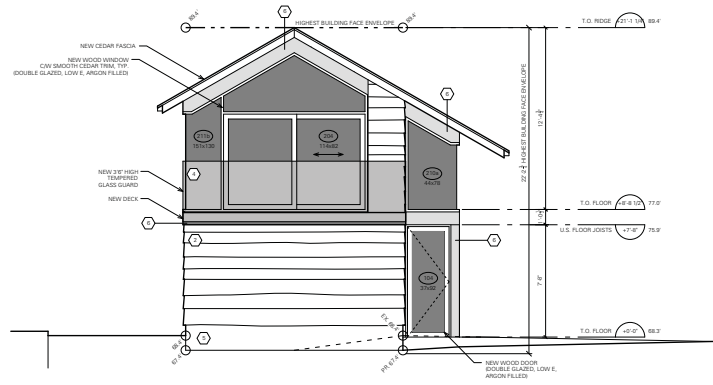

PROPOSED SOUTH ELEVATION
SCALE: 1/4" = 1'-0"

D'ARCY JONES DESIGN INC
204 - 175 Broadway East
Vancouver BC V5T 1W2
T 604 699 2235
F 604 699 2231
E mail@darcyjones.com

SCALE:
1/4" = 1'-0"
DATE:
22-MAR-12
DRAWN:
JSP - JK
CHECKED:
DJ
REVISION:
-
ISSUE:
PLANNING REVIEW
CONSULTANT:
-

Copyright reserved. All parts of this drawing are the exclusive property of D'ARCY JONES DESIGN INC and shall not be used without permission in any form.
DO NOT SCALE THESE DRAWINGS
All dimensions to be verified by contractor, trades or suppliers. Any discrepancies shall be brought to the attention of the Designer.
Any errors or omissions on this drawing shall be reported to D'ARCY JONES DESIGN INC for clarification and revision.

THE OLD HIGHWAY RENOVATION
4737 HIGHWAY
WEST VANCOUVER BC

A7.4

BUILDING ELEVATIONS