



Project:

Project Number

Owner

EAGLERIDGE PLACE

6155 EAGLERIDGE PLACE

Drawing:

DETAILED FLOOR PLAN - UNIT 1

Project Status:

REZONING

SUBMISSION

Date	Description
(YYYY-MM-DD)	

2011-03-15	Issued for Rezoning Submission
------------	--------------------------------

REVISION

No.	Date	Description



All Drawings in this set to be read in conjunction with each other. Any errors or discrepancies to be reported to the Architect before commencing work. Contractors are responsible to ensure that all work is executed to the requirements of the appropriate Building Code Authority.
© Copyright Ankenman Marchand Architects. All rights reserved.

Scale:


As indicated

DWG. NO:

A120

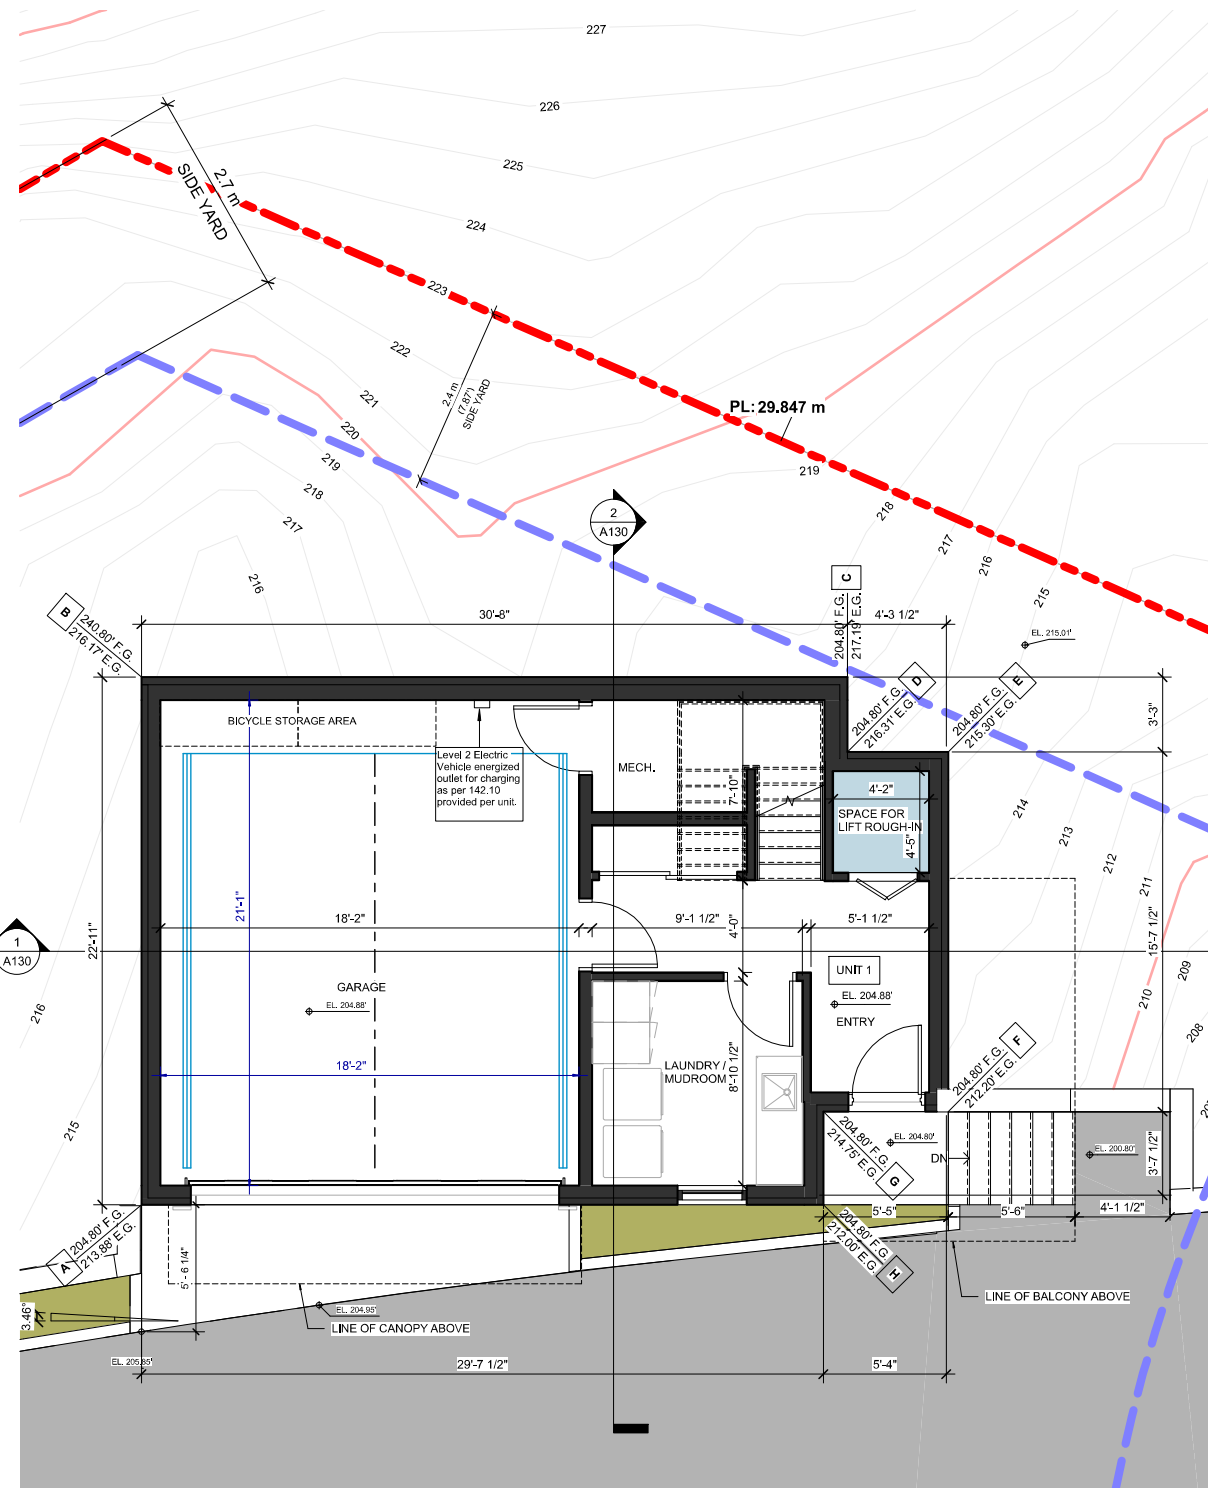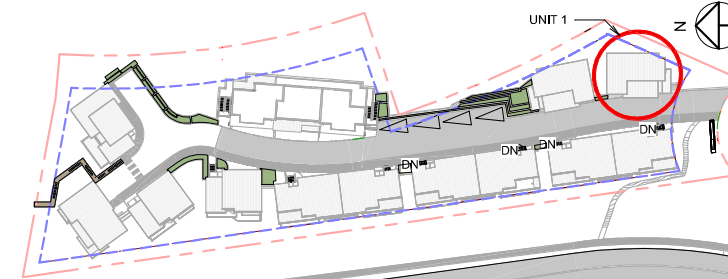

① UNIT 1 - LEVEL 1
1/4" = 1'-0"

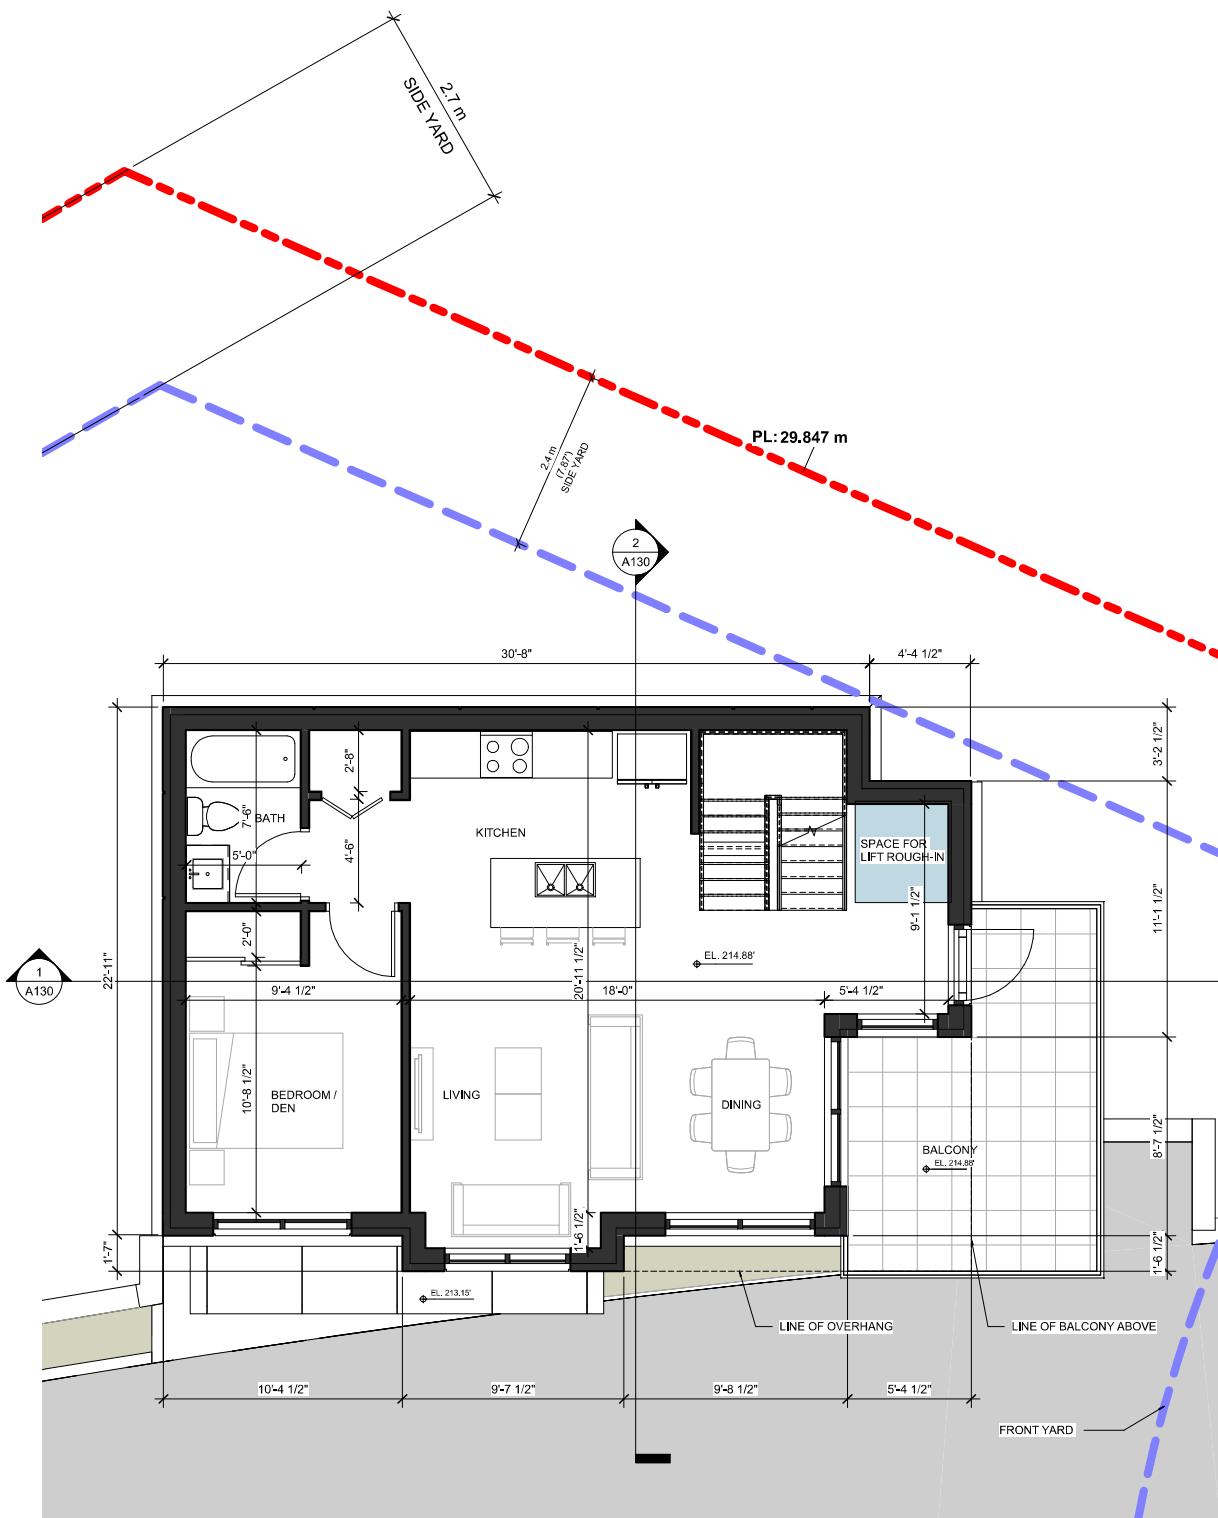

② UNIT 1 - LEVEL 2
1/4" = 1'-0"

1645 West 5th Avenue
Vancouver, BC V6L 1N5

Tel: (604) 872-2595 Fax: (604) 872-2505
Email: office@AMArchitects.com



Project:
Project Number
Owner
EAGLERIDGE PLACE
6155 EAGLERIDGE PLACE
Drawing:
DETAILED FLOOR PLAN - UNIT 1
Project Status:
REZONING



SUBMISSION	
Date	Description
(YYYY-MM-DD)	
2011-03-15	issued for Rezoning Submission

REVISION		
No.	Date	Description


All Drawings in this set to be read in conjunction with each other. Any errors or discrepancies to be reported to the Architect before commencing work. Contractors are responsible to ensure that all work is executed to the requirements of the appropriate Building Code Authority.
© Copyright Ankenman Marchand Architects. All rights reserved.

Scale:
As indicated

DWG. NO:
A121

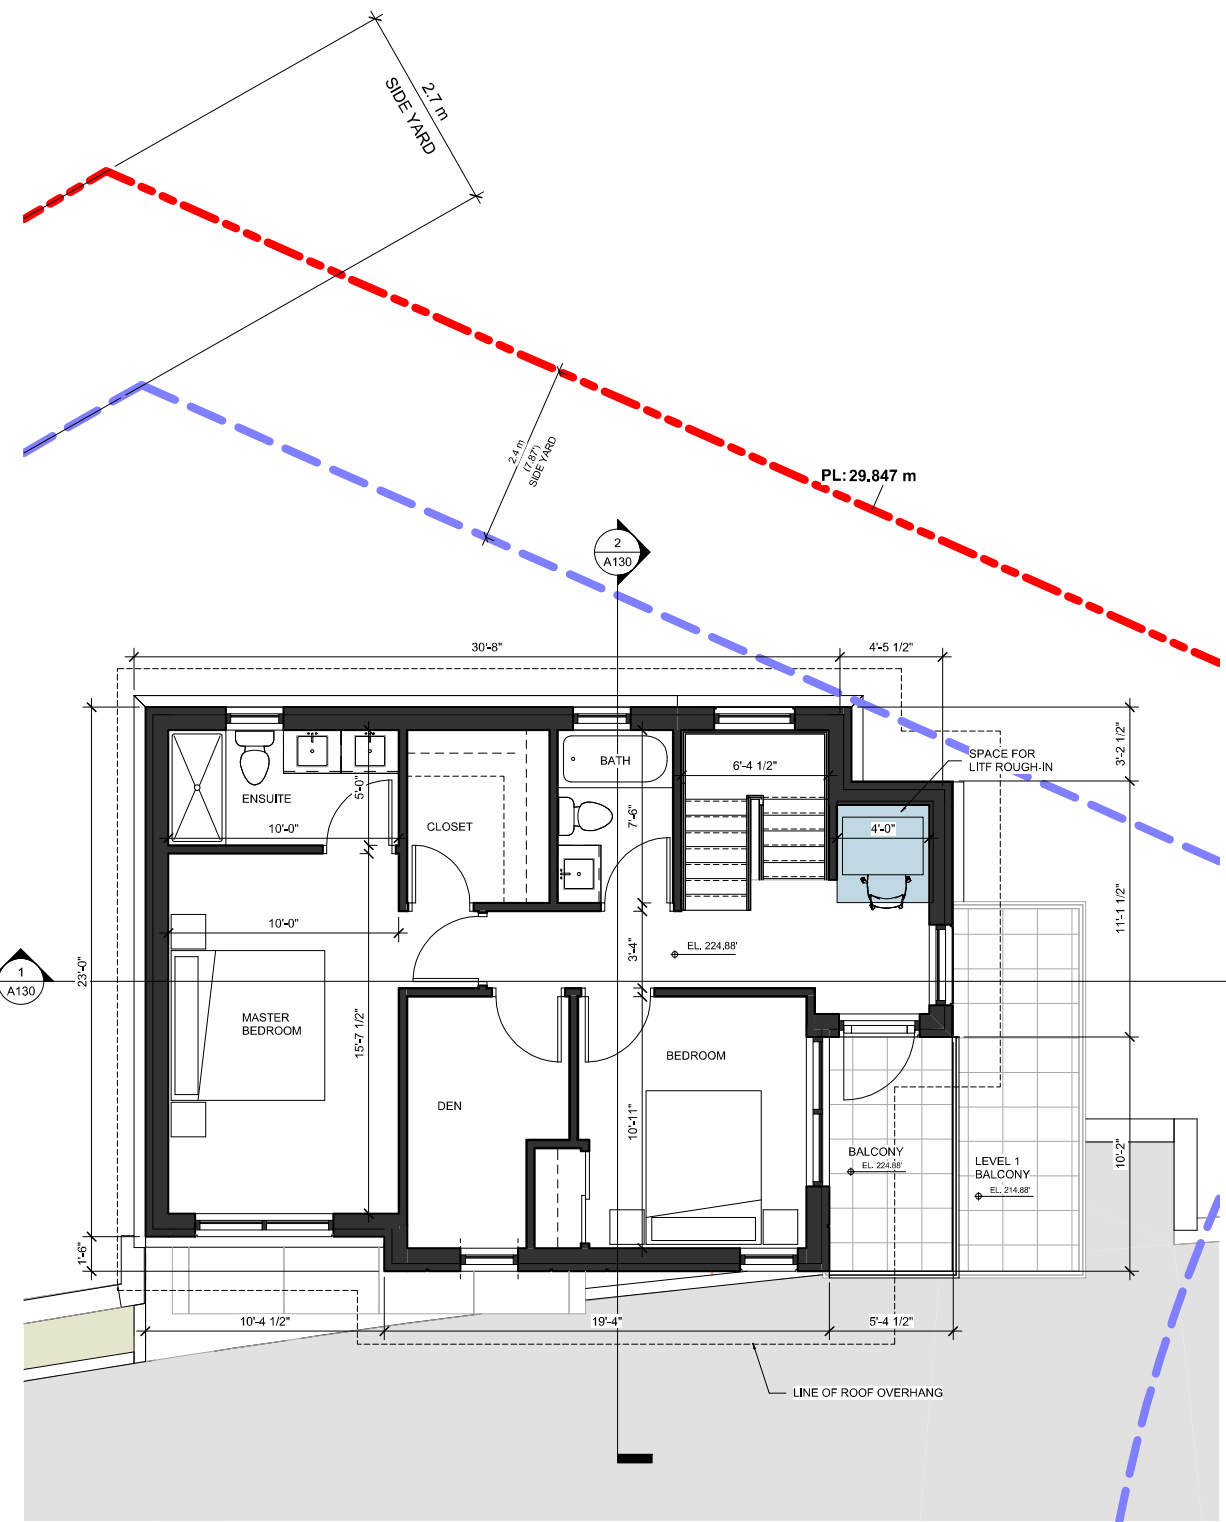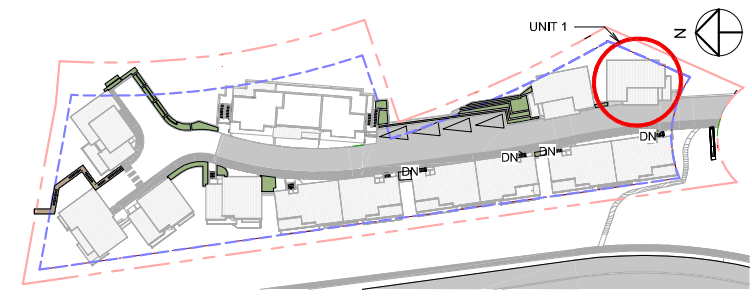

① UNIT 1 - LEVEL 3
1/4" = 1'-0"

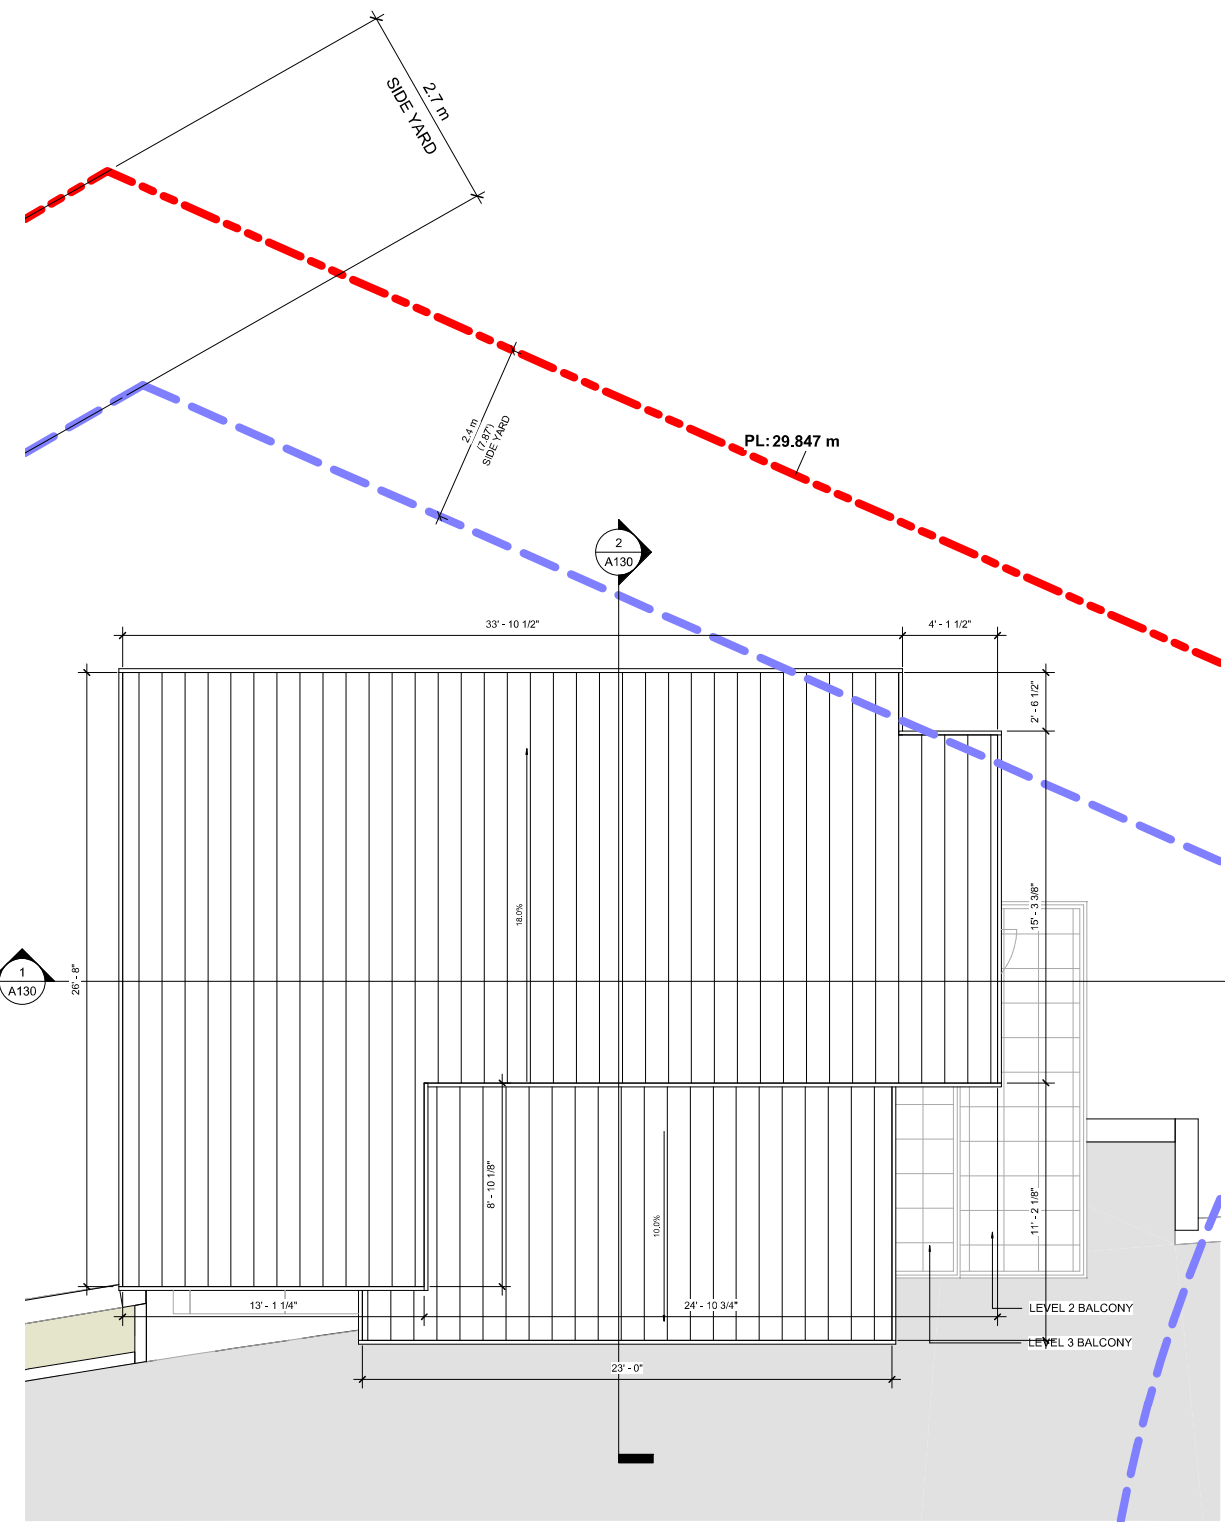


② UNIT 1 - ROOF LEVEL
1/4" = 1'-0"

D:\Program Files\Users\PREDOCK\Documents\2052_01_MAIN_R20_CF_SD_Eagleridge Place_2_NS_SideWalk-New Survey_AFSHIN-AMA.rvt


Plot Date: 2022-03-21 11:20:57 AM

D:\Program Files\Users\PREDOCK\Documents\2052_01_MAIN_R20_CF_SD_Eagleridge Place_2-NS_SideWalk-New Survey_AFSHIN-AMA.rvt


Plot Date: 2022-03-21 11:21:47 AM

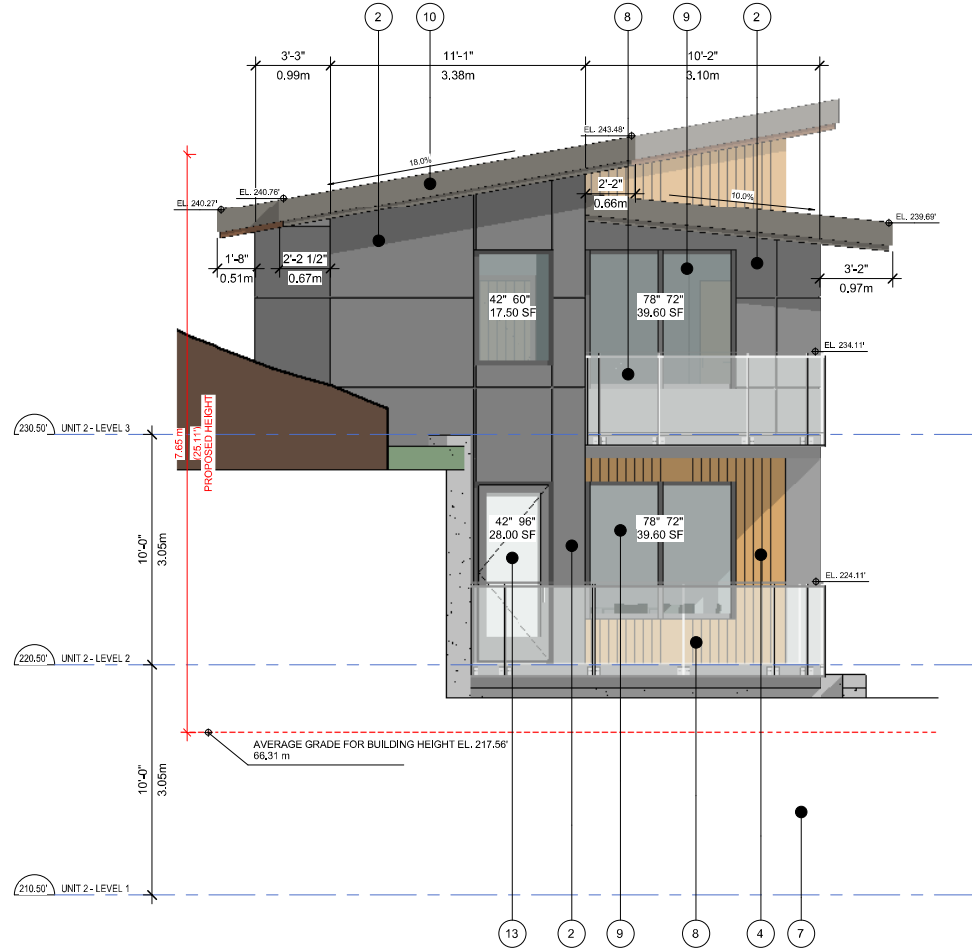


① UNIT 2 - NORTH ELEVATION
1/4" = 1'-0"

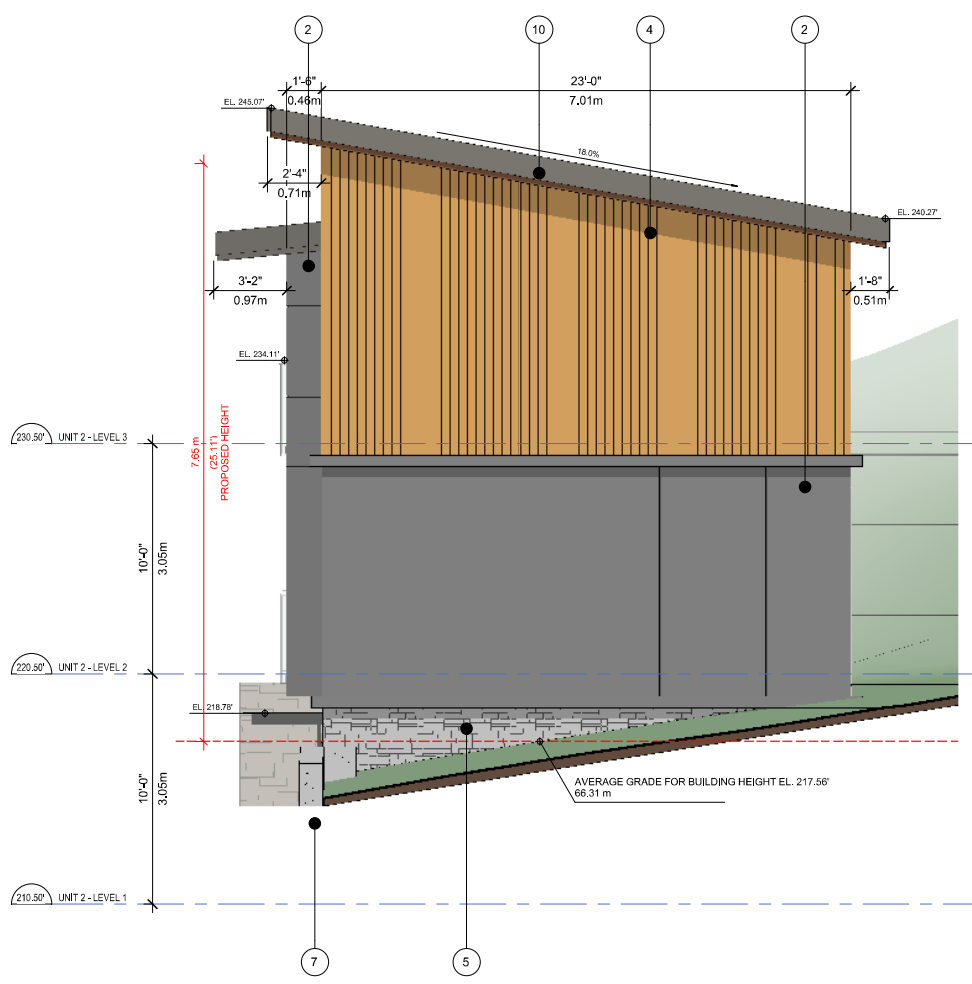

③ UNIT 2 - SOUTH ELEVATION
1/4" = 1'-0"

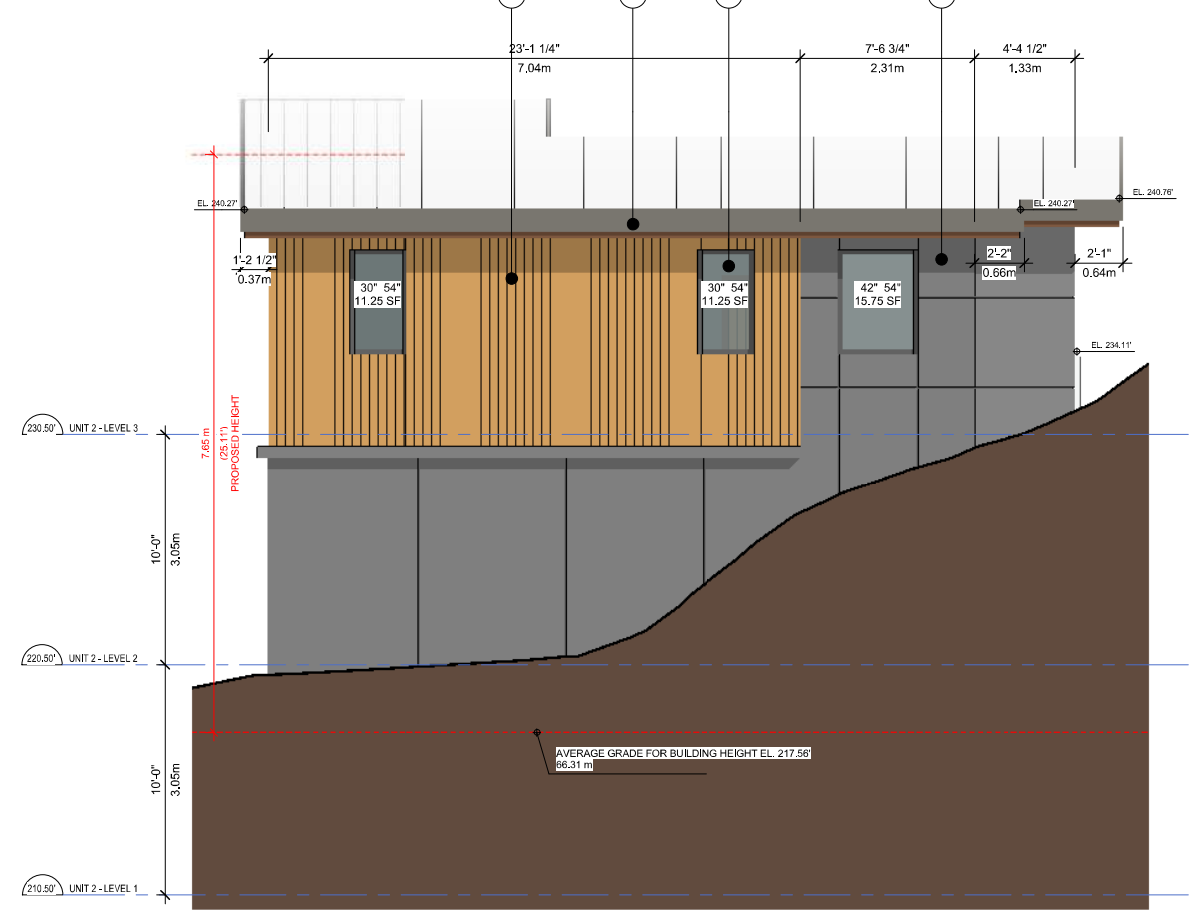


② UNIT 2 - EAST ELEVATION
1/4" = 1'-0"

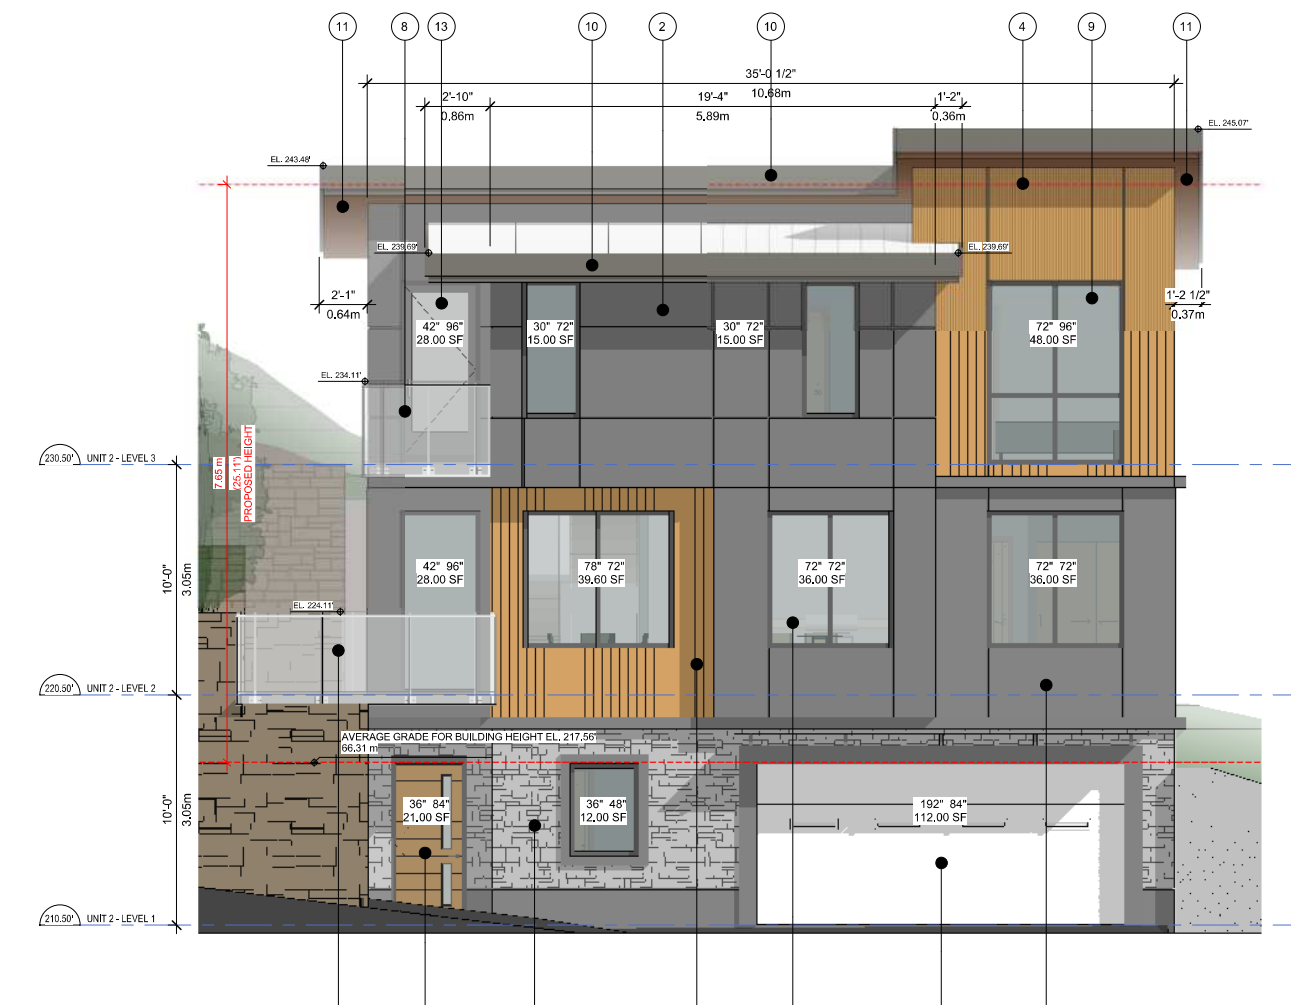

④ UNIT 2 - WEST ELEVATION
1/4" = 1'-0"

MATERIAL LEGEND	
Key Value	Keynote Text
1	FIBER CEMENT PANEL, COLOUR: DARK GRAY
2	FIBER CEMENT PANEL, COLOUR: LIGHT GRAY
3	FIBER CEMENT PANEL, COLOUR: WHITE
4	FIBER CEMENT SIDING, COLOUR: CEDAR
5	VENEER STONE, CULTUREDSTONE COLOR: LIMESTONE BUCKS-COUNTY
6	STEEL & GLASS CANOPY, FRAME COLOUR: CHARCOAL
7	CAST-IN-PLACE CONCRETE
8	ALUMINUM AND GLASS GUARD RAIL, COLOUR: CHARCOAL
9	VINYL WINDOWS, MULLION COLOUR: CHARCOAL GREY
10	WOOD ROOF FASCIA, PAINTED, COLOUR: CHARCOAL
11	PVC SOFFIT, WOOD GRAIN SERIES, COLOUR: WALNUT
12	OVERHEAD INSULATED GARAGE DOOR, METAL, COLOUR: WHITE
13	VINYL DOORS, COLOUR: CHARCOAL GREY
14	VINYL FRONT DOOR, COLOUR: WHITE
15	VINYL FRONT DOOR, COLOUR: CEDAR

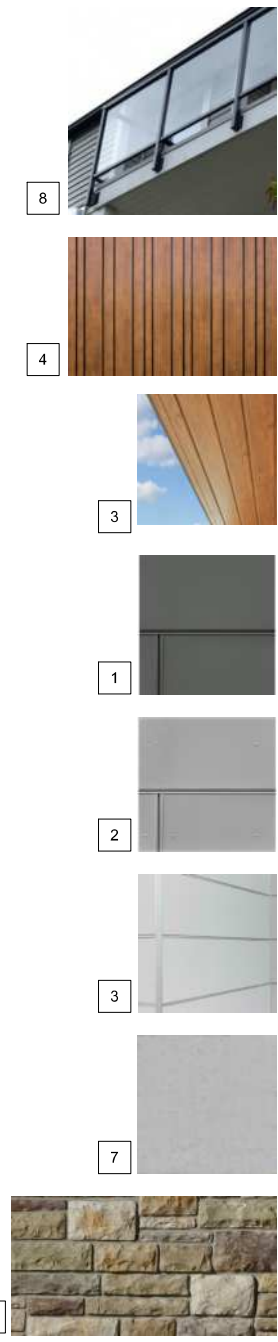

ARCHITECTS

ANKENMAN MARCHAND

1645 West 5th Avenue
Vancouver, BC V6I 1N5

Tel: (604) 872-2595 Fax: (604) 872-2505
Email: office@AMMArchitects.com

Project:
Project Number
Owner
EAGLERIDGE PLACE
6155 EAGLERIDGE PLACE

Drawing:
ELEVATIONS - UNIT 2

Project Status:
REZONING

Date	Description
2011-03-15	Issued for Rezoning Submission

REVISION

No.	Date	Description

All Drawings in this set to be read in conjunction with each other. Any errors or discrepancies to be reported to the Architect before commencing work. Contractors are responsible to ensure that all work is executed to the requirements of the appropriate Building Code Authority.
© Copyright Ankenman Marchand Architects. All rights reserved.

Scale:
As indicated

DWG. NO:
A140

1645 West 5th Avenue
Vancouver, BC V6L 1N5

Tel: (604) 872-2595 Fax: (604) 872-2505
Email: office@AMArchitects.com

Project:
Project Number
Owner
EAGLERIDGE PLACE
6155 EAGLERIDGE PLACE
Drawing:
DETAILED FLOOR PLAN - UNIT 3 - 10
Project Status:
REZONING



SUBMISSION	
Date	Description
(YYYY-MM-DD)	
2011-03-15	Issued for Rezoning Submission

REVISION		
No.	Date	Description

All Drawings in this set to be read in conjunction with each other. Any errors or discrepancies to be reported to the Architect before commencing work. Contractors are responsible to ensure that all work is executed to the requirements of the appropriate Building Code Authority.
© Copyright Ankenman Marchand Architects. All rights reserved.

Scale:
As indicated

DWG. NO:
A151

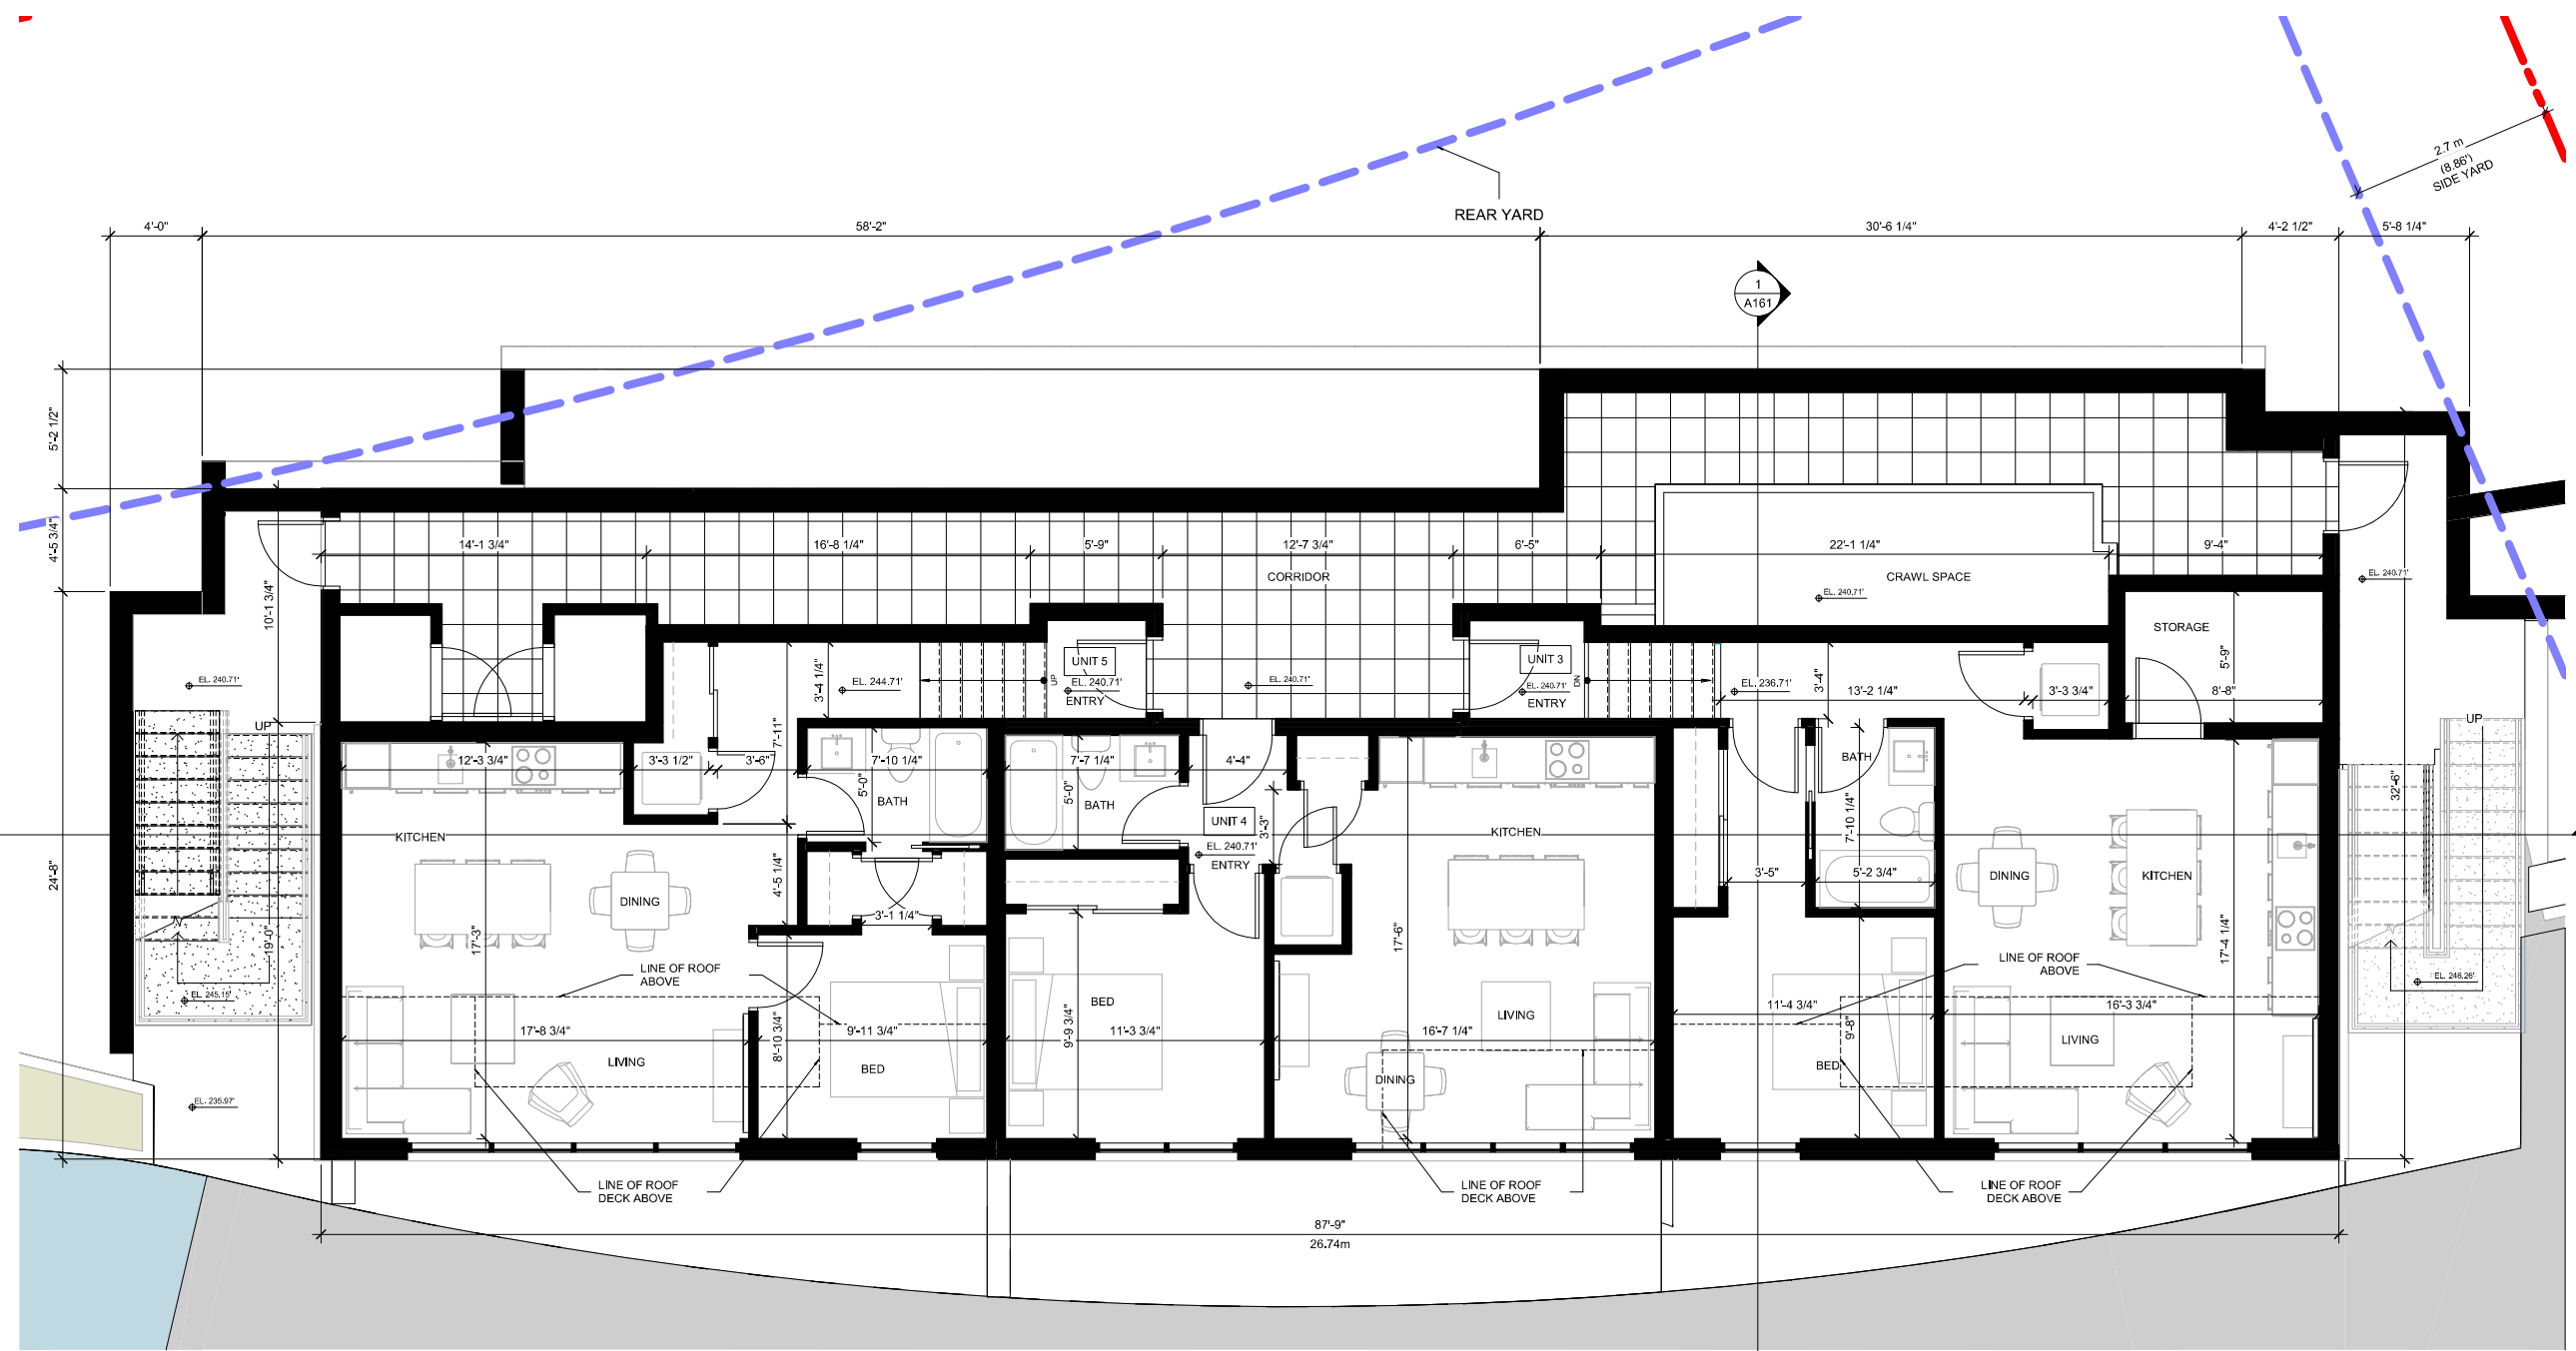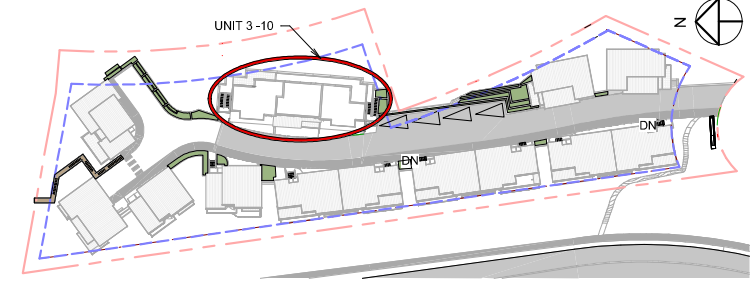

1 UNIT 3 - 10 - LEVEL 1
1/4" = 1'-0"

D:\Program Files\PREDOCK\Documents\2052_01_MAIN_R20_CF_SD_Eagleridge Place_2-NS_SideWalk-New Survey_AFSHIN-AMA.rvt

Plot Date: 2022-03-21 11:22:06 AM



Project:
Project Number
Owner
EAGLERIDGE PLACE
6155 EAGLERIDGE PLACE

Drawing:
DETAILED FLOOR PLAN - UNIT 3 - 10

Project Status:
REZONING

SUBMISSION

Date	Description
(YYYY-MM-DD)	
2011-03-15	Issued for Rezoning Submission



REVISION

No.	Date	Description

All Drawings in this set to be read in conjunction with each other. Any errors or discrepancies to be reported to the Architect before commencing work. Contractors are responsible to ensure that all work is executed to the requirements of the appropriate Building Code Authority.
© Copyright Ankenman Marchand Architects. All rights reserved.

Scale:
As indicated

DWG. NO:
A152

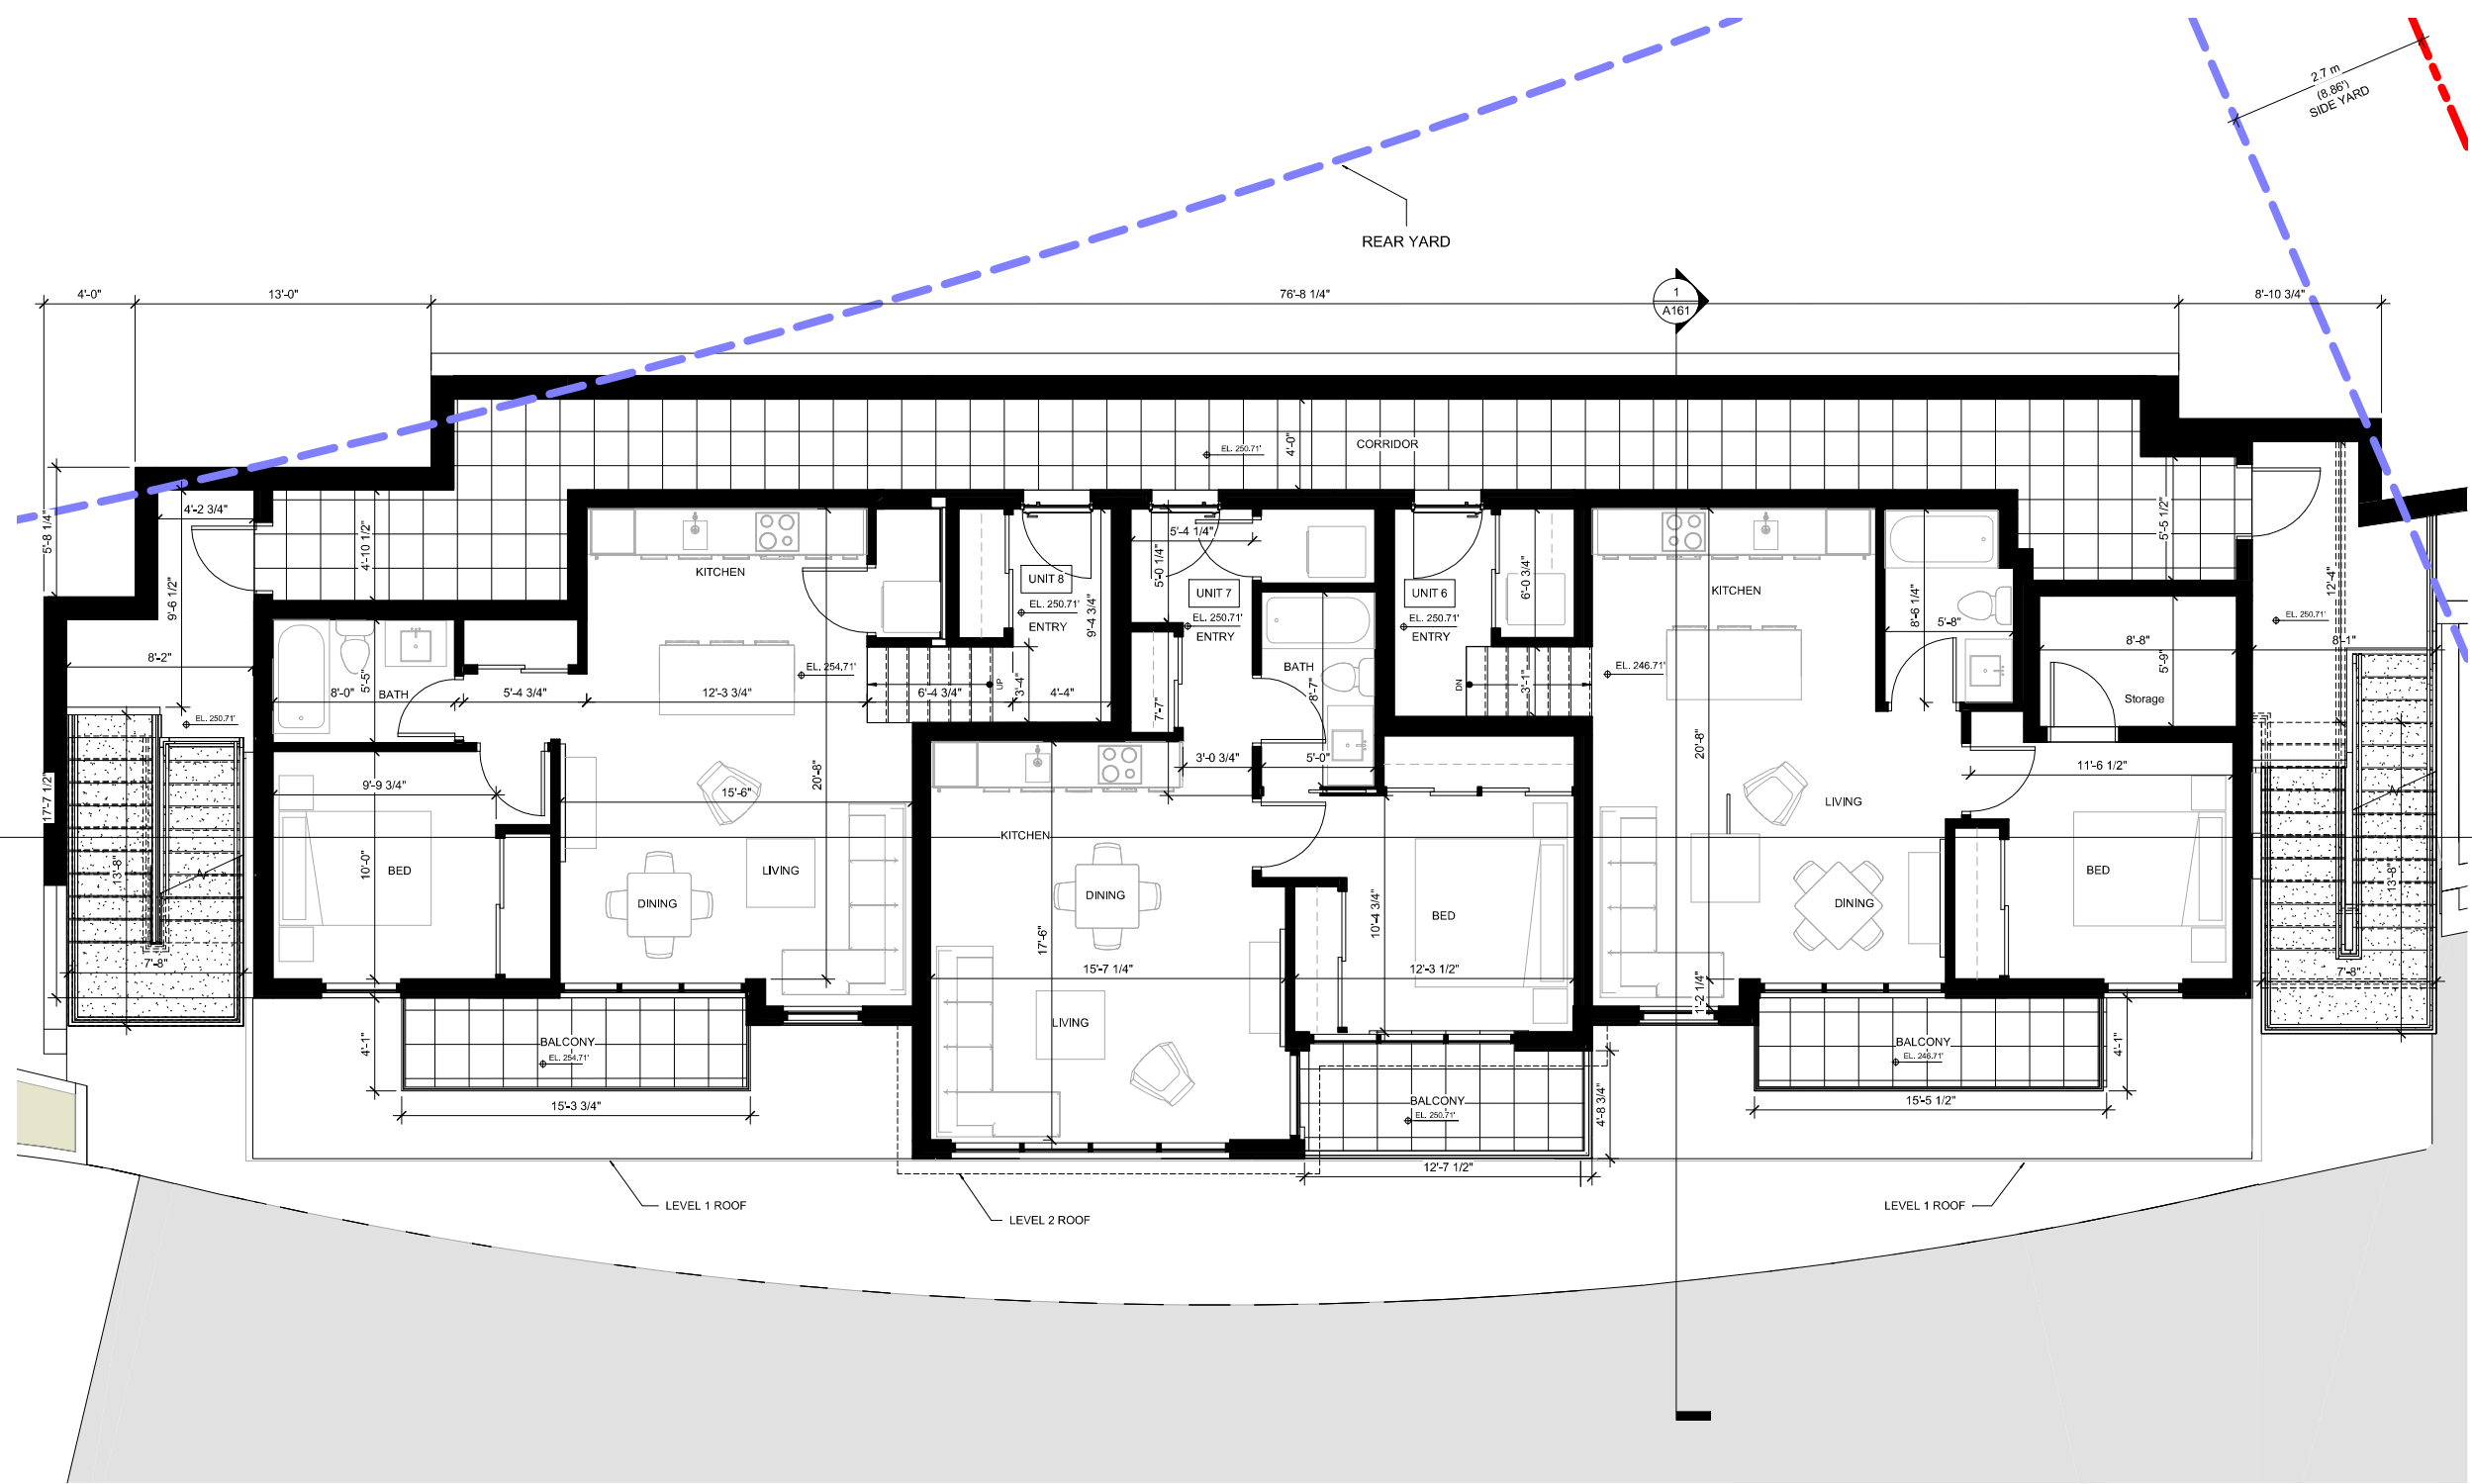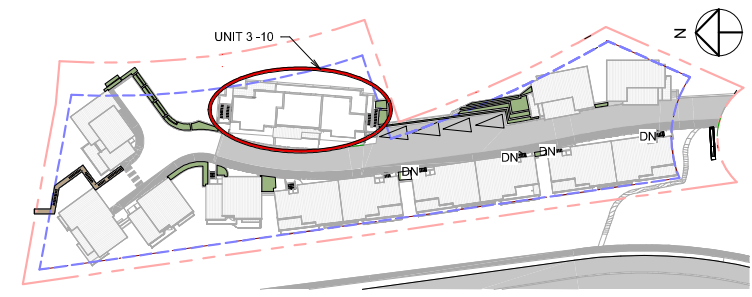

① UNIT 3 - 10 - LEVEL 2
1/4" = 1'-0"

D:\Program Files\PREDOCK\Documents\2052_01_MAIN_R20_CF_SD_Eagleridge Place_2_NS_SideWalk-New Survey_AFSHIN-AMA.rvt

Plot Date: 2022-03-21 11:22:15 AM

1645 West 5th Avenue
Vancouver, BC V6J 1N5

Tel: (604) 872-2595 Fax: (604) 872-2505
Email: office@AMArchitects.com

Project:
Project Number
Owner
EAGLERIDGE PLACE
6155 EAGLERIDGE PLACE
Drawing:
ELEVATIONS - UNIT 3-10

Project Status:
REZONING

SUBMISSION	
Date	Description
(YYYY-MM-DD)	
2011-03-15	Issued for Rezoning Submission


REVISION		
No.	Date	Description

All Drawings in this set to be read in conjunction with each other. Any errors or discrepancies to be reported to the Architect before commencing work. Contractors are responsible to ensure that all work is executed to the requirements of the appropriate Building Code Authority.
© Copyright Ankenman Marchand Architects. All rights reserved.


Scale:
As indicated

DWG. NO:
A155




MATERIAL LEGEND	
Key Value	Keynote Text
1	FIBER CEMENT PANEL, COLOUR: DARK GRAY
2	FIBER CEMENT PANEL, COLOUR: LIGHT GRAY
3	FIBER CEMENT PANEL, COLOUR: WHITE
4	FIBER CEMENT SIDING, COLOUR: CEDAR
5	VENEER STONE, CULTUREDSTONE COLOR: LIMESTONE BUCKS-COUNTY
6	STEEL & GLASS CANOPY, FRAME COLOUR: CHARCOAL
7	CAST-IN-PLACE CONCRETE
8	ALUMINUM AND GLASS GUARD RAIL, COLOUR: CHARCOAL
9	VINYL WINDOWS, MULLION COLOUR: CHARCOAL GREY
10	WOOD ROOF FASCIA, PAINTED, COLOUR: CHARCOAL
11	PVC SOFFIT, WOOD GRAIN SERIES, COLOUR: WALNUT
12	OVERHEAD INSULATED GARAGE DOOR, METAL, COLOUR: WHITE
13	VINYL DOORS, COLOUR: CHARCOAL GREY
14	VINYL FRONT DOOR, COLOUR: WHITE
15	VINYL FRONT DOOR, COLOUR: CEDAR

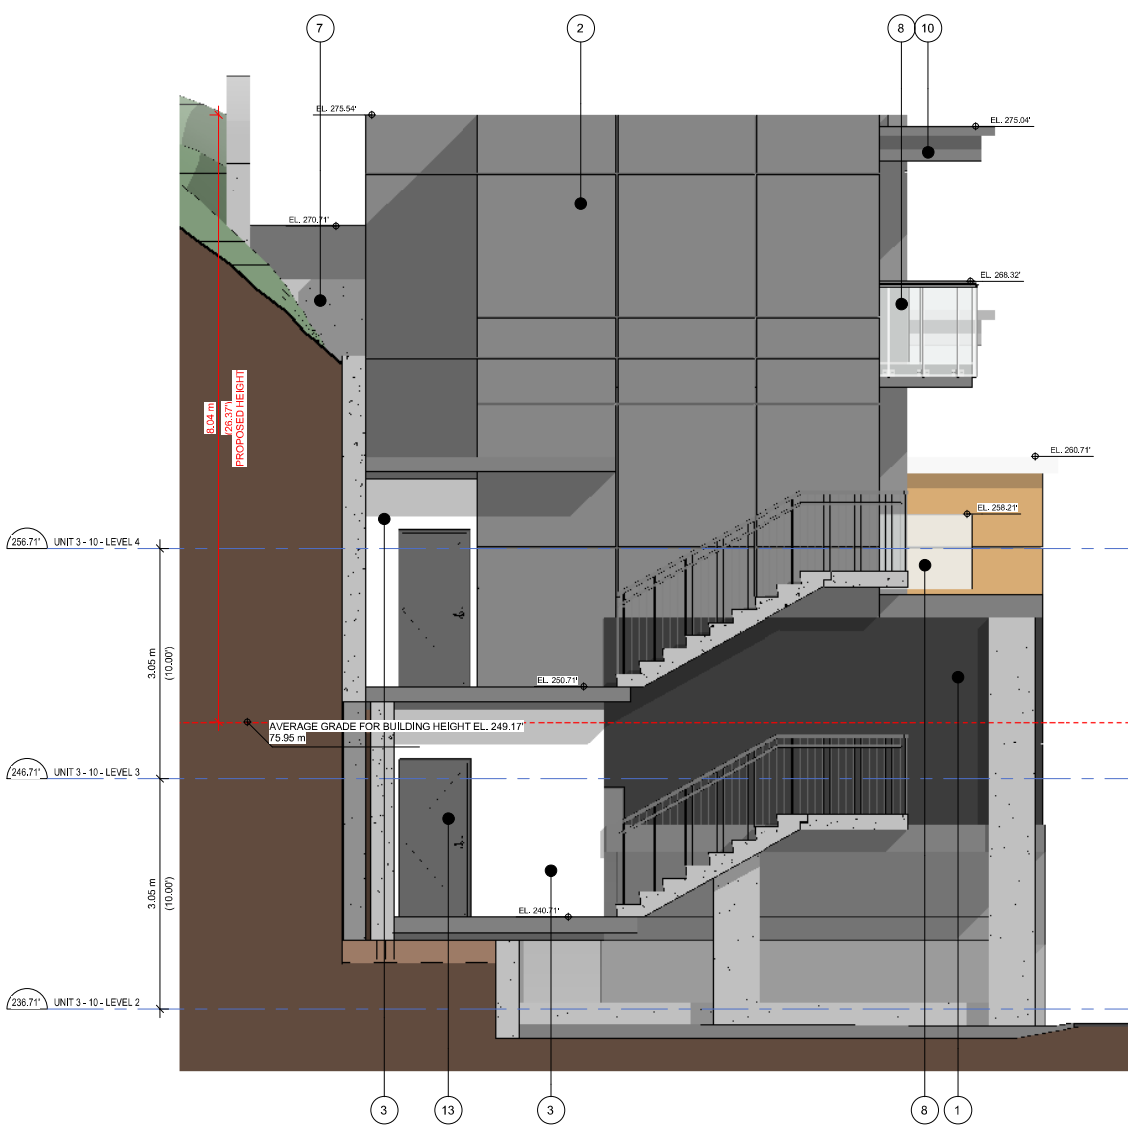


① UNIT 3 - 10 - NORTH ELEVATION
1/4" = 1'-0"

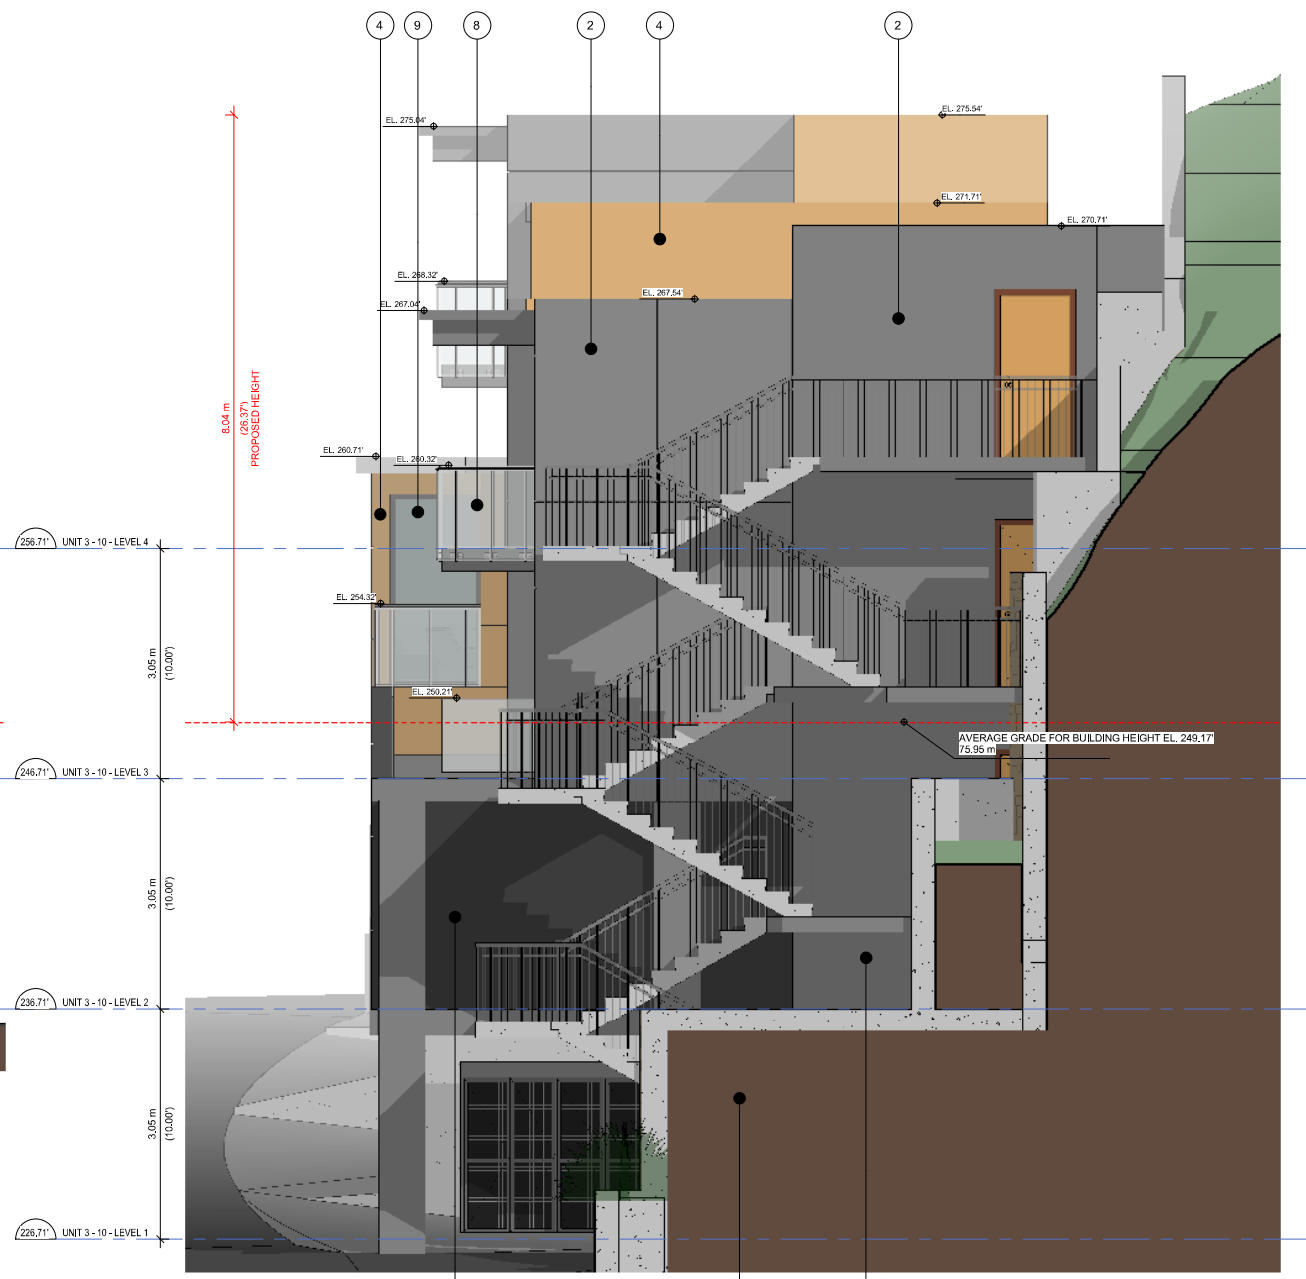

② UNIT 3 - 10 - SOUTH ELEVATION
1/4" = 1'-0"

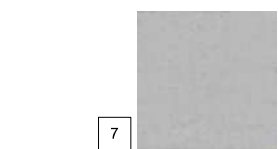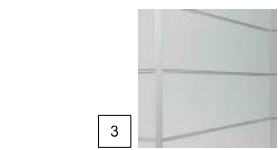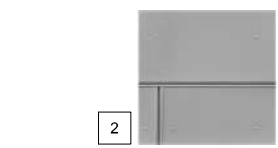

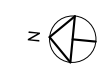

Project:
Project Number
Owner
EAGLERIDGE PLACE
6155 EAGLERIDGE PLACE

Drawing:
DETAILED FLOOR PLAN - UNIT 11

Project Status:
REZONING

SUBMISSION

Date	Description
(YYYY-MM-DD)	
2011-03-15	Issued for Rezoning Submission


REVISION

No.	Date	Description


All Drawings in this set to be read in conjunction with each other. Any errors or discrepancies to be reported to the Architect before commencing work. Contractors are responsible to ensure that all work is executed to the requirements of the appropriate Building Code Authority.
© Copyright Ankenman Marchand Architects. All rights reserved.

Scale:
As indicated

DWG. NO:
A165

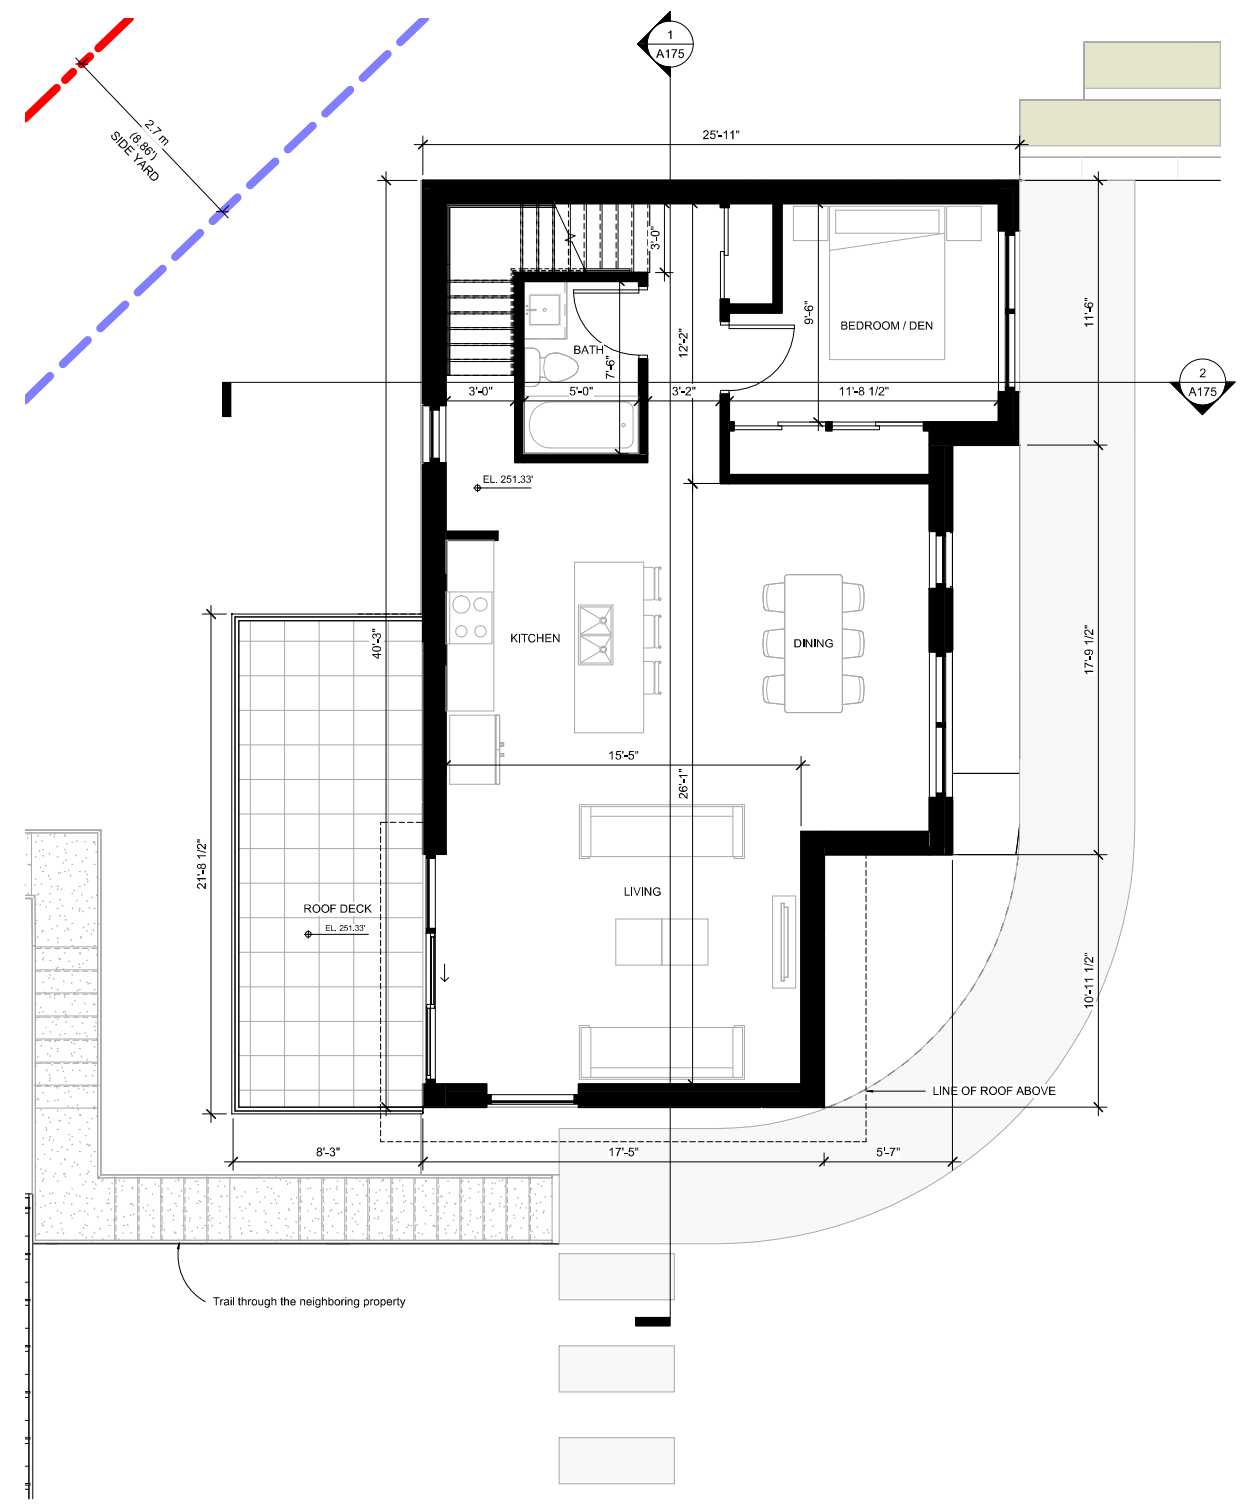


② UNIT 11 - LEVEL 2
1/4" = 1'-0"

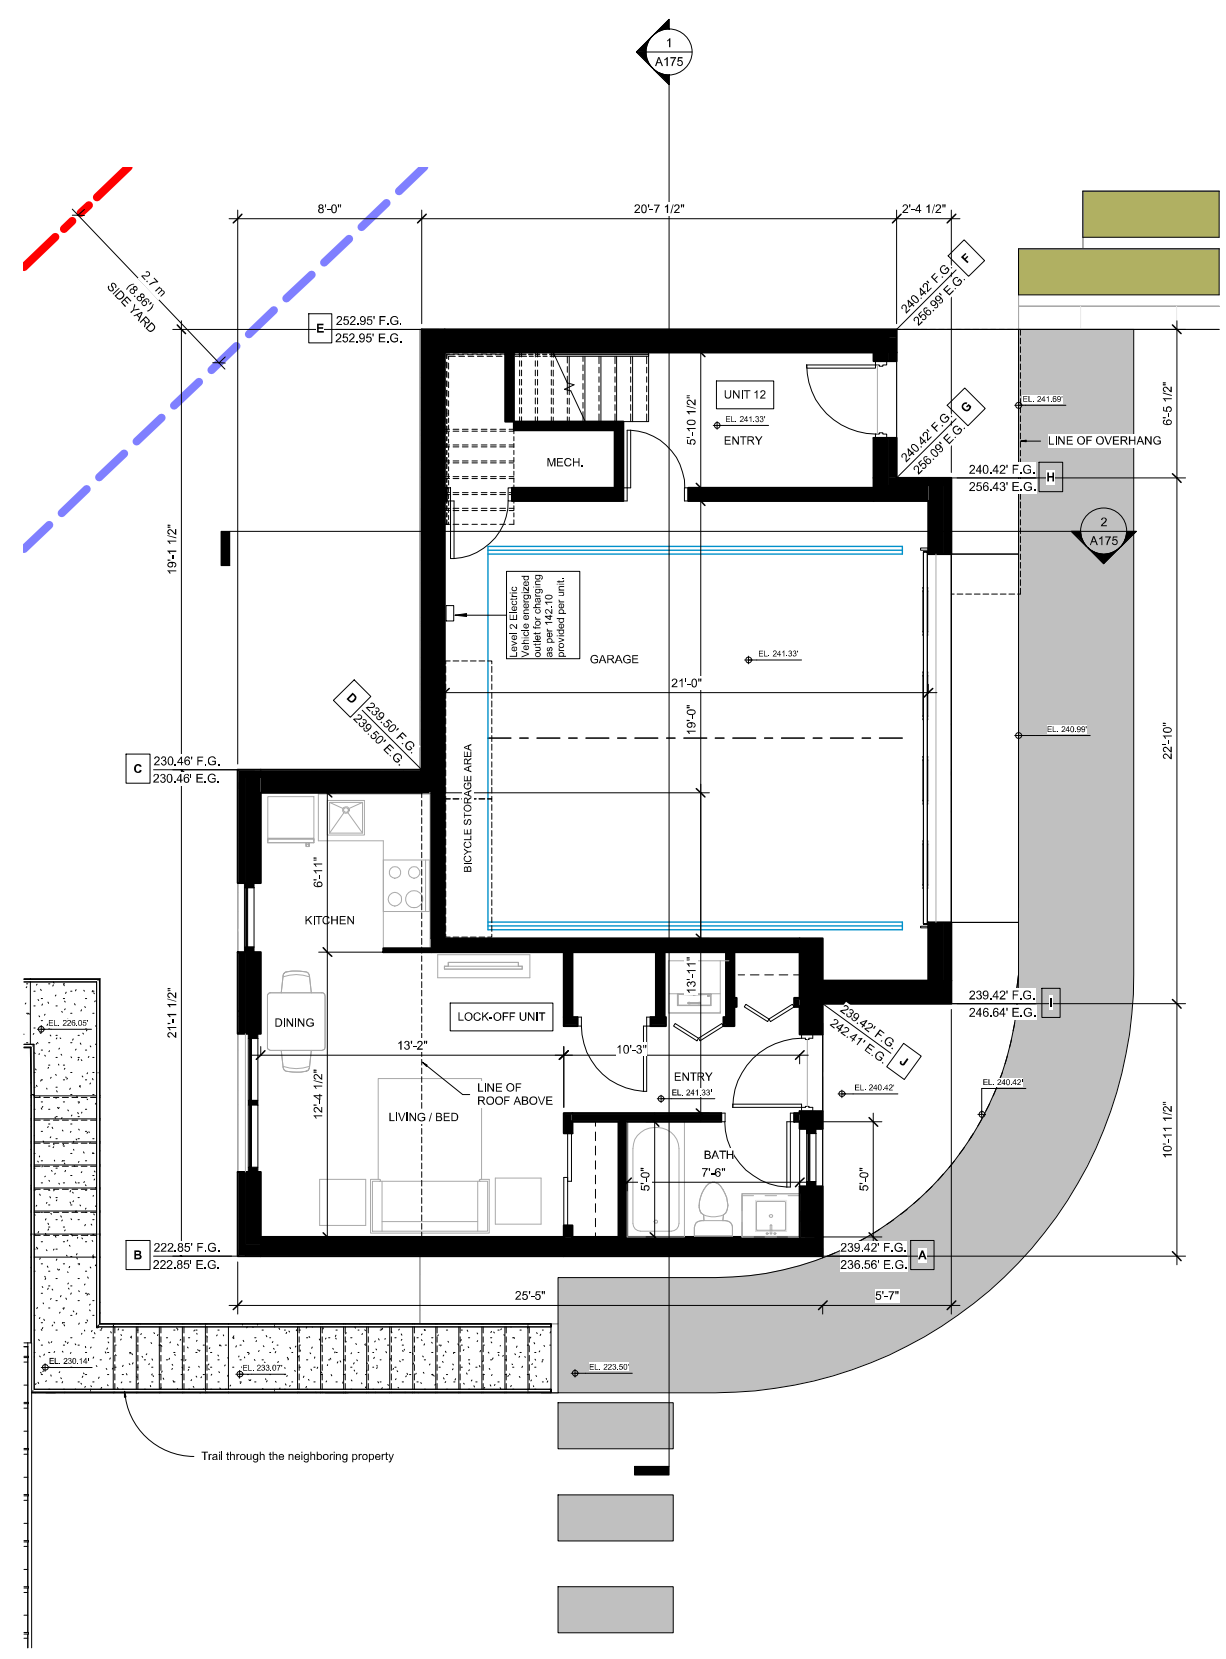

① UNIT 11 - LEVEL 1
1/4" = 1'-0"

1645 West 5th Avenue
Vancouver, BC V6L 1N5

Tel: (604) 872-2595 Fax: (604) 872-2505
Email: office@AMMArchitects.com

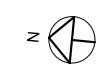

Project: **EAGLERIDGE PLACE**
6155 EAGLERIDGE PLACE

Drawing: **DETAILED FLOOR PLAN - UNIT 11**



Project Status: **REZONING SUBMISSION**

Date	Description
2011-03-15	Issued for Rezoning Submission


REVISION		
No.	Date	Description

All Drawings in this set to be read in conjunction with each other. Any errors or discrepancies to be reported to the Architect before commencing work. Contractors are responsible to ensure that all work is executed to the requirements of the appropriate Building Code Authority.
© Copyright Ankenman Marchand Architects. All rights reserved.

Scale: As indicated
DWG. NO: **A166**

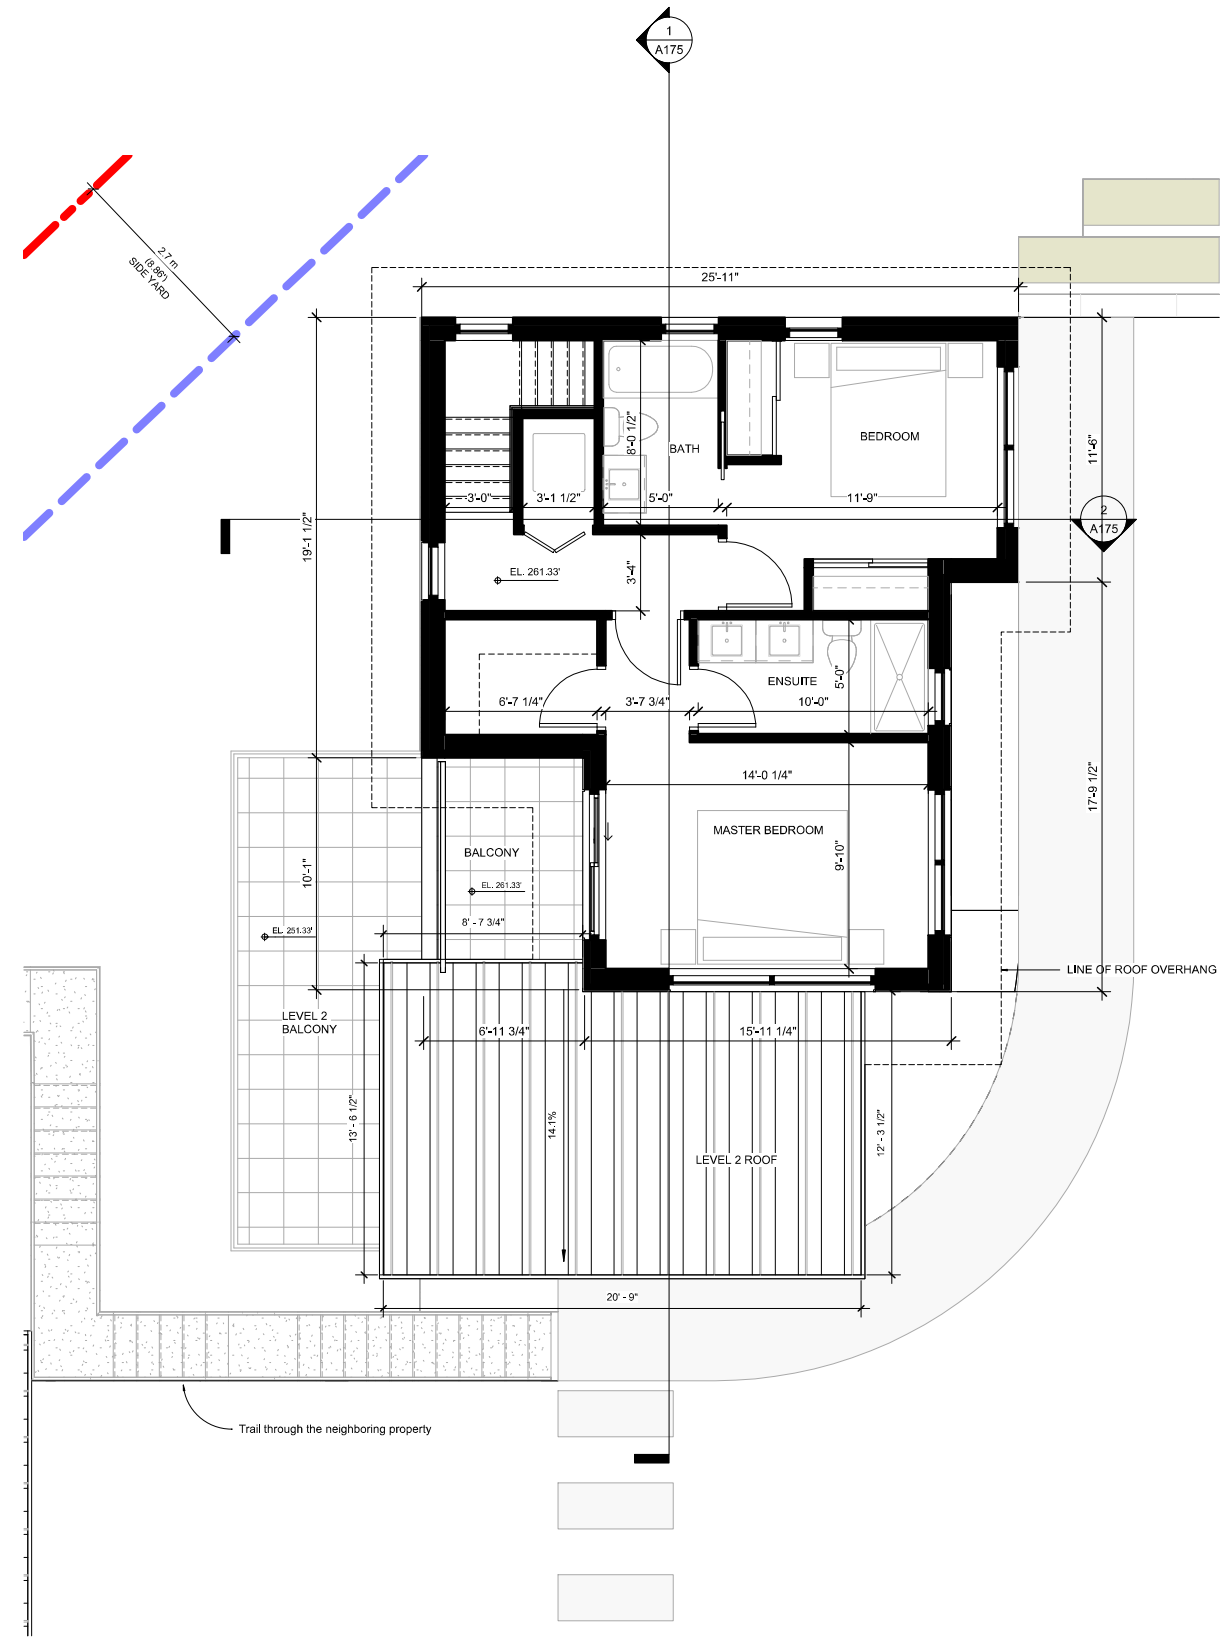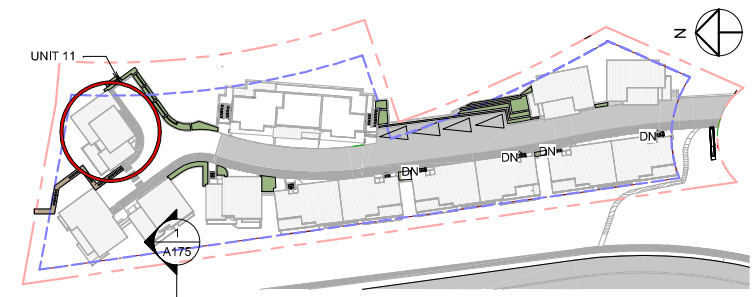

① UNIT 11 - LEVEL 3
1/4" = 1'-0"

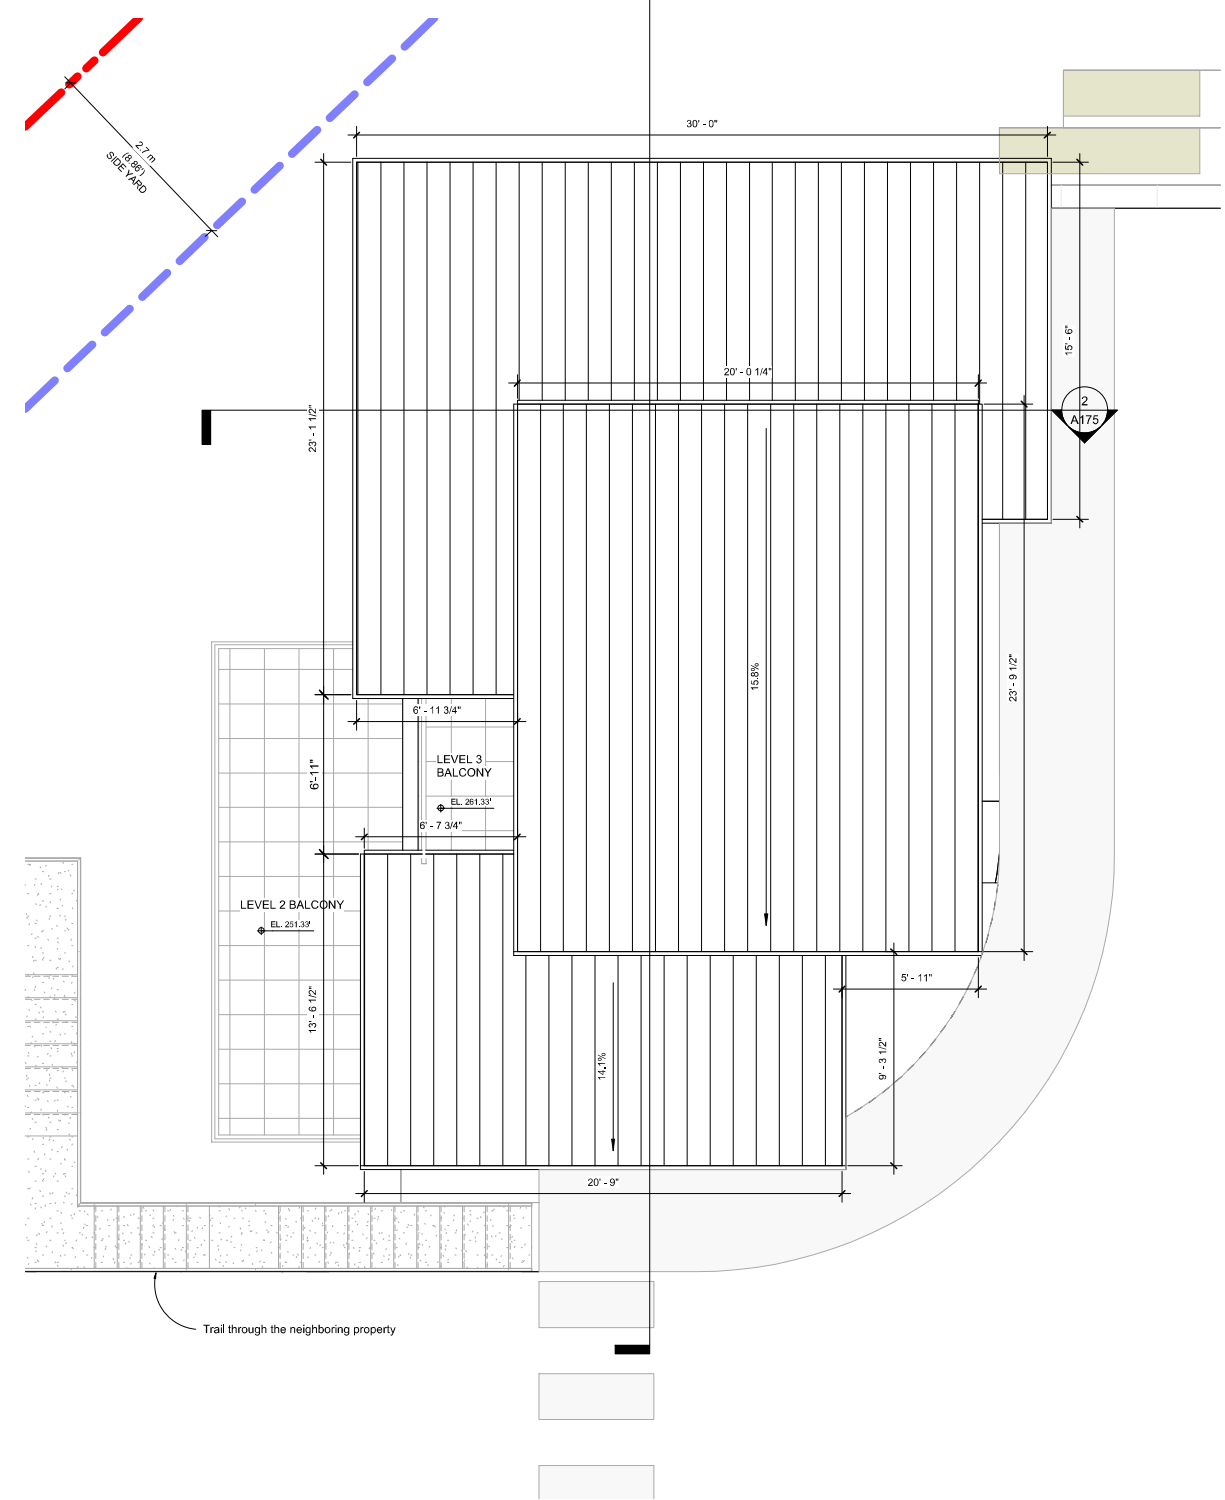


② UNIT 11 - ROOF LEVEL
1/4" = 1'-0"

D:\Program Files\Users\PREDOCK\Documents\2052_01_MAIN_R20_CF_SD_Eagleridge Place_2-NS_SideWalk-New Survey_AFSHIN-AMA.rvt

Plot Date: 2022-03-21 11:24:14 AM

1645 West 5th Avenue
 Vancouver, BC V6L 1N5
 Tel: (604) 872-2595 Fax: (604) 872-2505
 Email: office@AMArchitects.com

MATERIAL LEGEND	
Key Value	Keynote Text
1	FIBER CEMENT PANEL, COLOUR: DARK GRAY
2	FIBER CEMENT PANEL, COLOUR: LIGHT GRAY
3	FIBER CEMENT PANEL, COLOUR: WHITE
4	FIBER CEMENT SIDING, COLOUR: CEDAR
5	VENEER STONE, CULTUREDSTONE COLOR: LIMESTONE BUCKS-COUNTY
6	STEEL & GLASS CANOPY, FRAME COLOUR: CHARCOAL
7	CAST-IN-PLACE CONCRETE
8	ALUMINUM AND GLASS GUARD RAIL, COLOUR: CHARCOAL
9	VINYL WINDOWS, MULLION COLOUR: CHARCOAL GREY
10	WOOD ROOF FASCIA, PAINTED, COLOUR: CHARCOAL
11	PVC SOFFIT, WOOD GRAIN SERIES, COLOUR: WALNUT
12	OVERHEAD INSULATED GARAGE DOOR, METAL, COLOUR: WHITE
13	VINYL DOORS, COLOUR: CHARCOAL GREY
14	VINYL FRONT DOOR, COLOUR: WHITE
15	VINYL FRONT DOOR, COLOUR: CEDAR

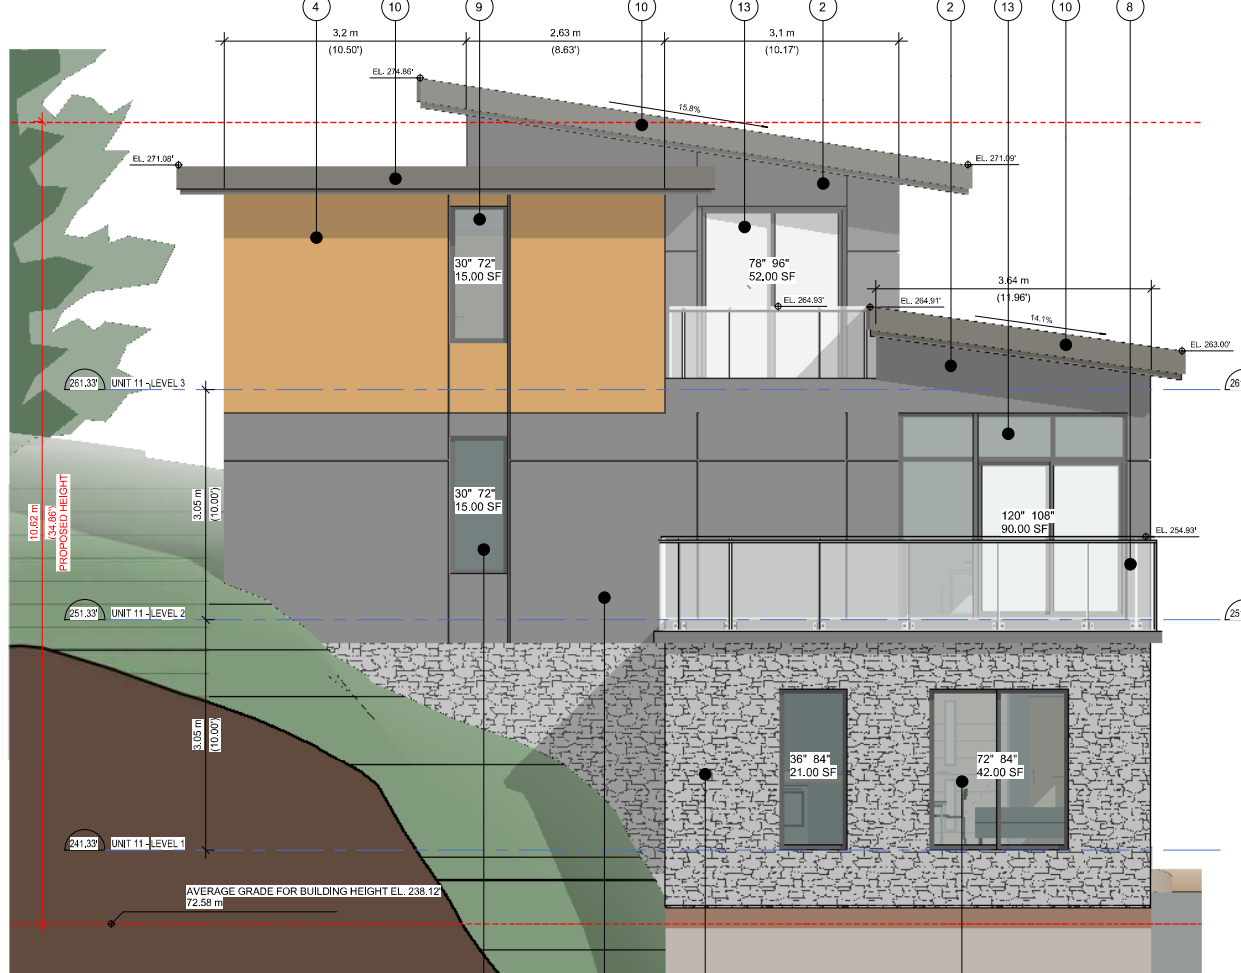


1 UNIT 11 - NORTH ELEVATION
 1/4" = 1'-0"


2 UNIT 11 - EAST ELEVATION
 1/4" = 1'-0"



3 UNIT 11 - SOUTH ELEVATION
 1/4" = 1'-0"

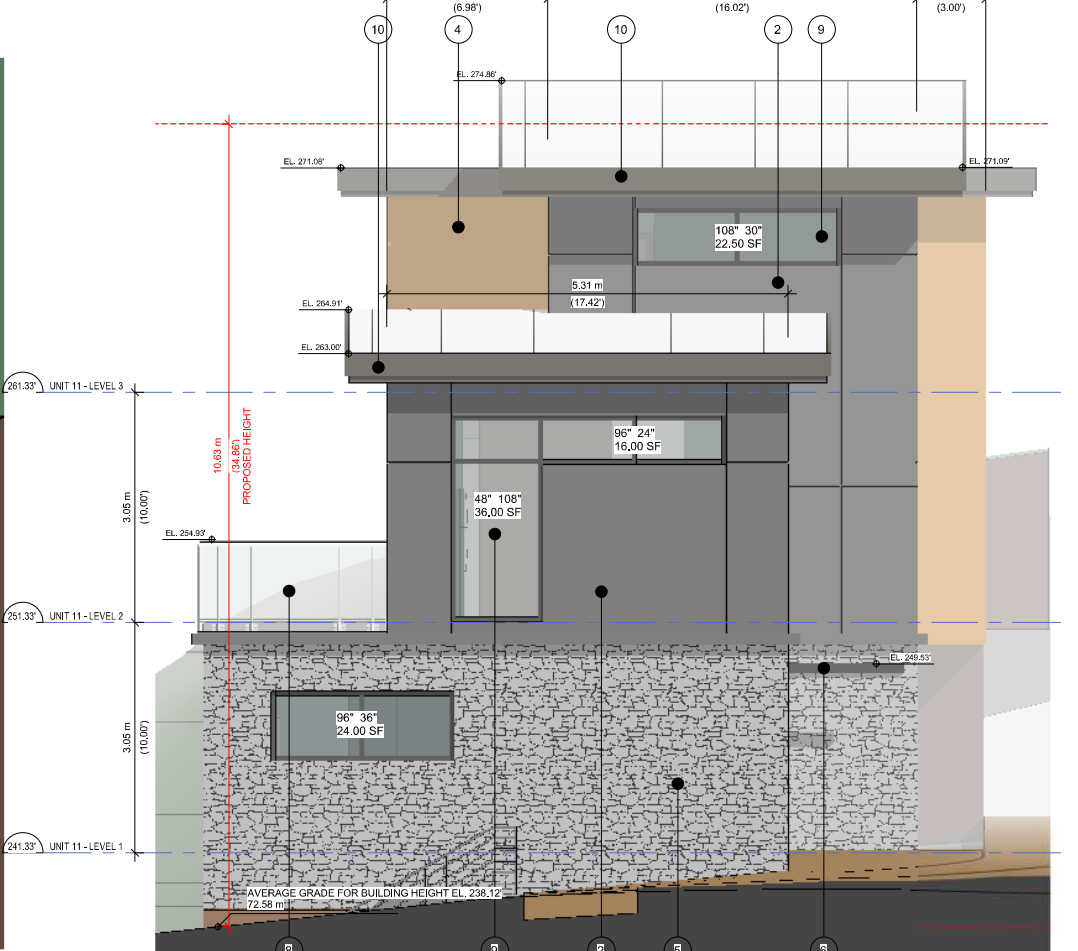

4 UNIT 11 - WEST ELEVATION
 1/4" = 1'-0"

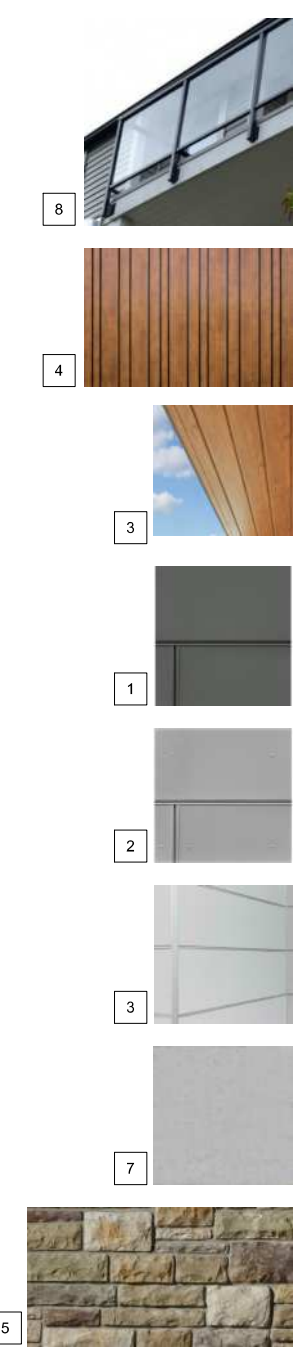

Project:
Project Number
 Owner
EAGLERIDGE PLACE
 6155 EAGLERIDGE PLACE
 Drawing:
ELEVATIONS - UNIT 11

Project Status:
REZONING

SUBMISSION	
Date	Description
(YYYY-MM-DD)	
2011-03-15	Issued for Rezoning Submission

REVISION		
No.	Date	Description

Scale:
 As indicated

DWG. NO.
A170

Plot Date: 2022-03-21 11:24:43 AM
 D:\Program Files\Users\PREDOCK\Documents\2052_01_MAIN_R20_CF_SD_Eagleridge Place_2_NS_SideWalk-New Survey_AFSHIN-AMA.rvt

All Drawings in this set to be read in conjunction with each other. Any errors or discrepancies to be reported to the Architect before commencing work. Contractors are responsible to ensure that all work is executed to the requirements of the appropriate Building Code Authority.
 © Copyright Ankenman Marchand Architects. All rights reserved.

Project:
Project Number
Owner
EAGLERIDGE PLACE
6155 EAGLERIDGE PLACE
Drawing:
SECTIONS - UNIT 11

Project Status:
REZONING

Date	Description
(YYYY-MM-DD)	
2011-03-15	Issued for Rezoning Submission

REVISION

No.	Date	Description

All Drawings in this set to be read in conjunction with each other. Any errors or discrepancies to be reported to the Architect before commencing work. Contractors are responsible to ensure that all work is executed to the requirements of the appropriate Building Code Authority.
© Copyright Ankenman Marchand Architects. All rights reserved.

Scale:
1/4" = 1'-0"
DWG. NO:
A175

