



Building Code Note  
 House is designed under part 9 of the BCBC 2018.  
 The major occupancy classification of building is Residential 'C'. All work to conform to BCBC 2018.

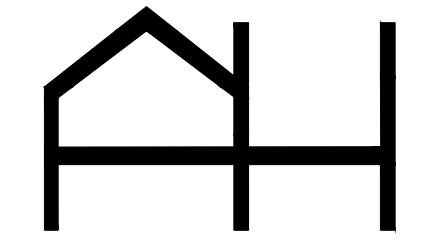

**ALVAN HOMES**  
 DESIGN . BUILD

901 283 Davie St. Vancouver  
 BC, V6B 5T6  
 604 771 54 77

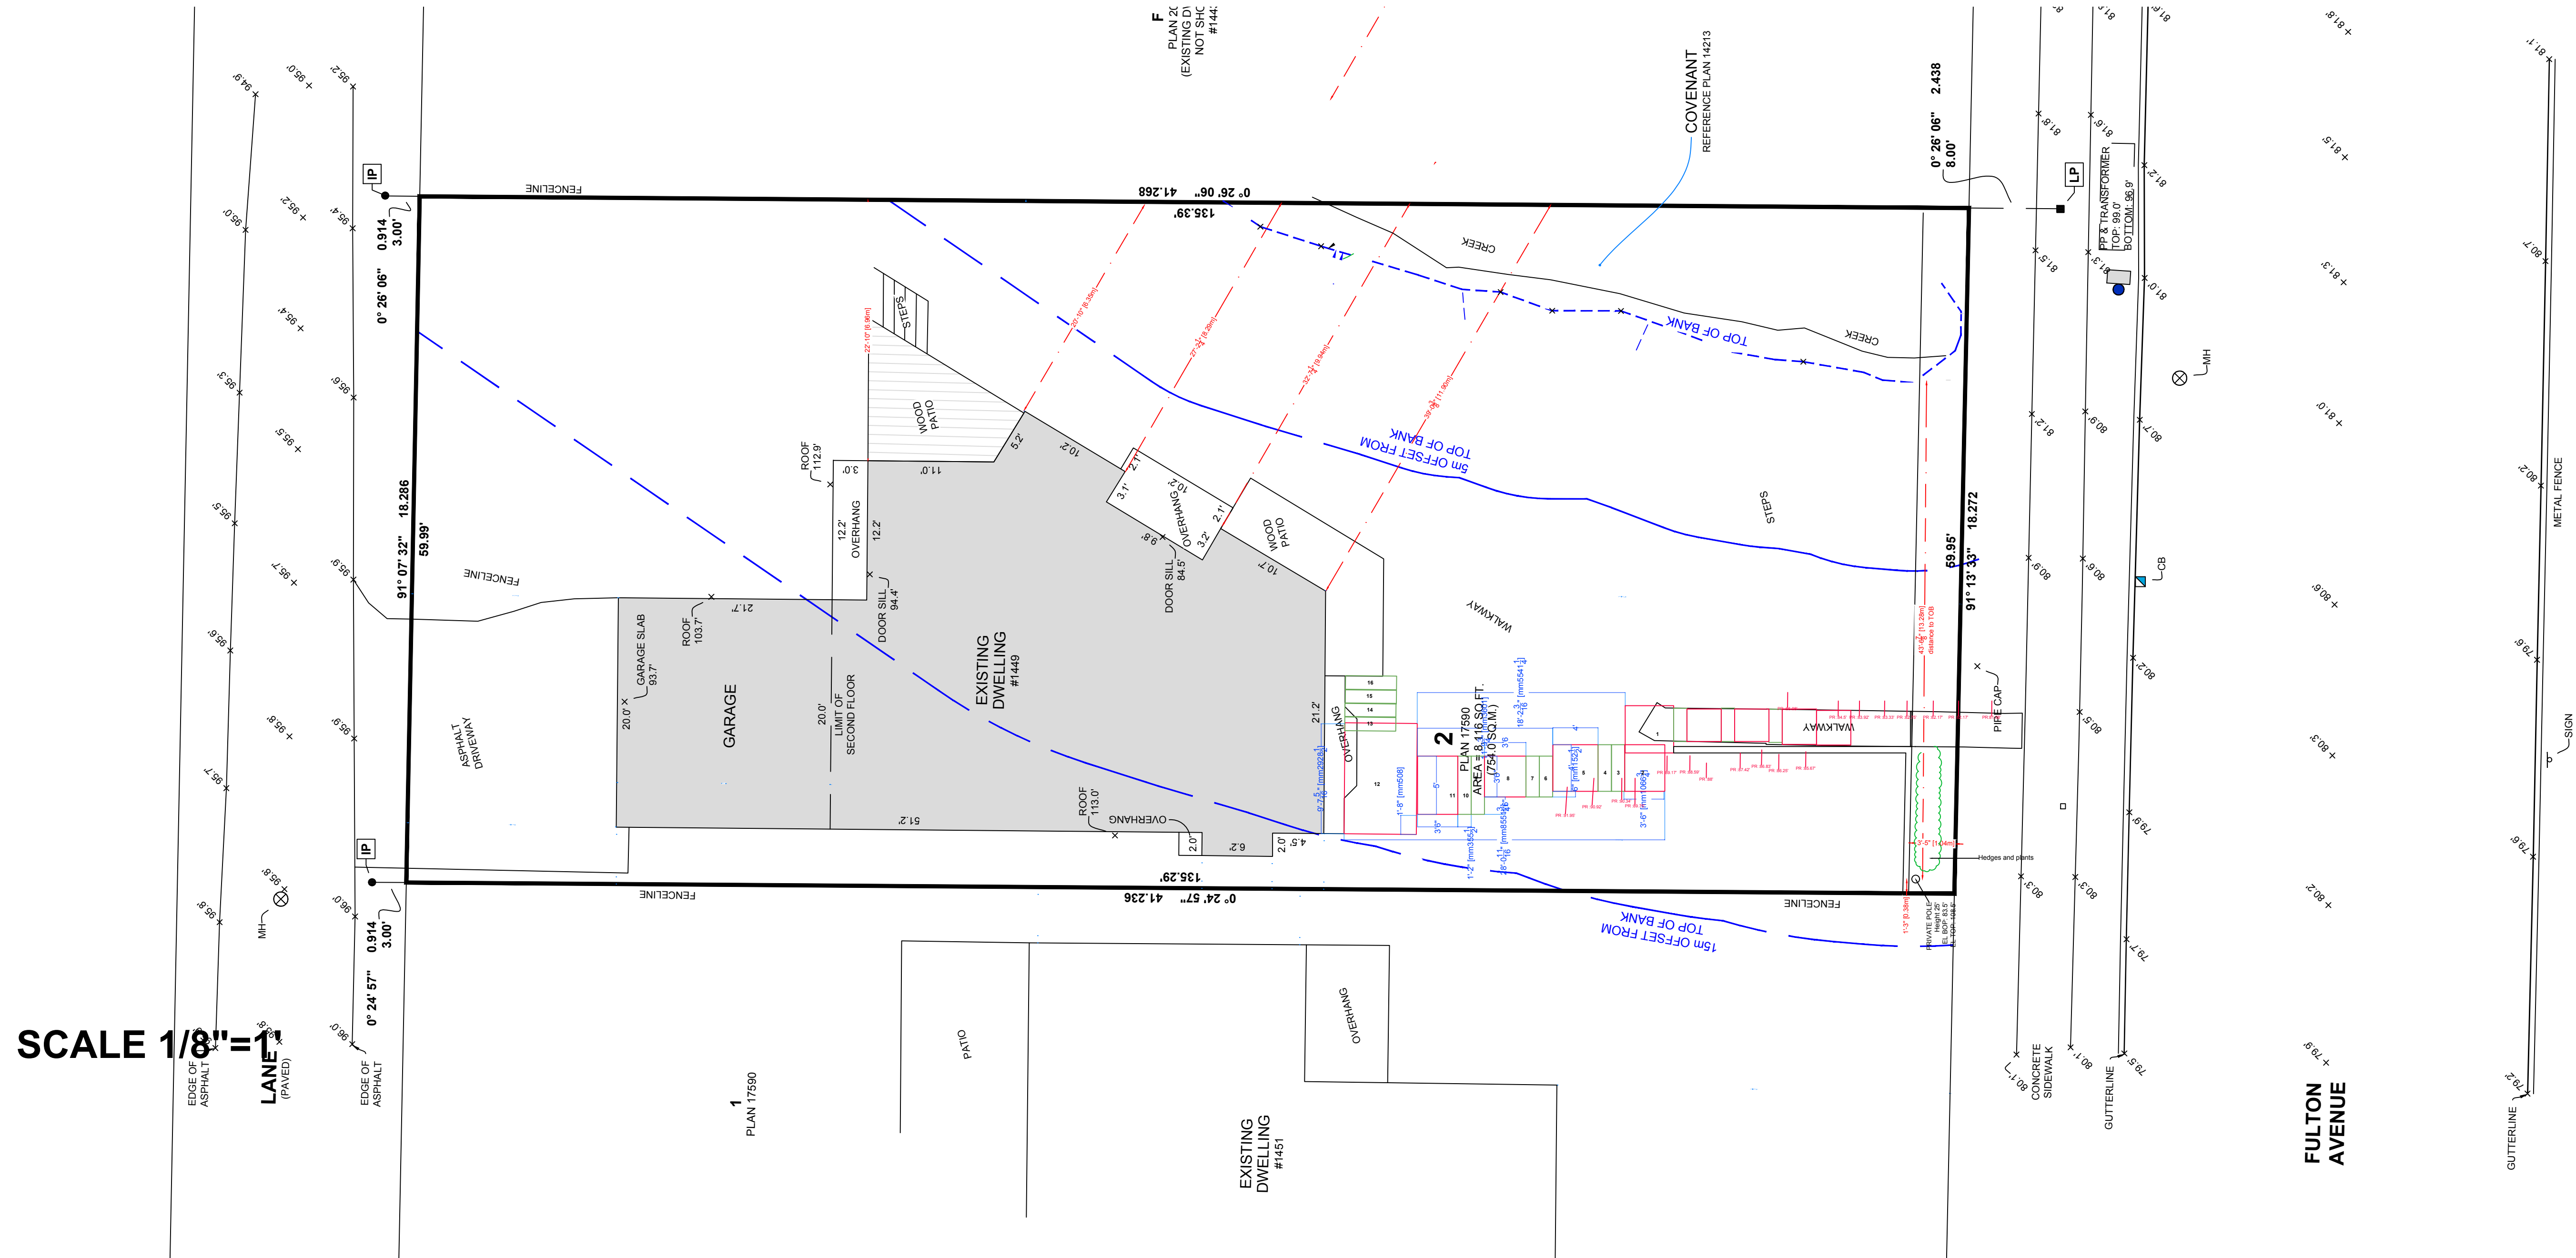

SCALE 1/8" = 1'

ISSUED FOR ENVIROMENTAL DEVELOPMENT+ INTERIOR RENOVATION PERMIT + LEGAL SUITE 2023-12-13


**ADNANI + AFSHAR**  
 1449 FULTON AVE.  
 WEST VANCOUVER

**SITE PLAN**

DATE 2023-12-07  
 DRAWN BY NA  
 SCALE AS SPECIFIED

**A0.0**

Building Code Note  
 House is designed under part 9 of the BCBC 2018.  
 The major occupancy classification of building is Residential 'C'. All work to conform to BCBC 2018.

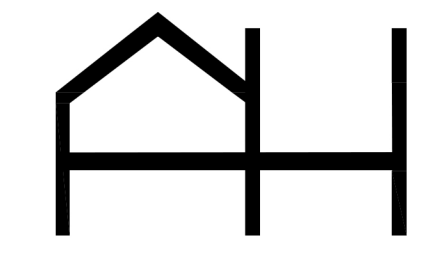

**ALVAN HOMES**  
 DESIGN . BUILD

901 283 Davie St. Vancouver  
 BC, V6B 5T6  
 604 771 54 77

ISSUED FOR ENVIROMENTAL DEVELOPMENT+ INTERIOR RENOVATION PERMIT + LEGAL SUITE 2023-12-13

**ADNANI + AFSHAR**  
 1449 FULTON AVE.  
 WEST VANCOUVER

**NORTH & SOUTH BEFORE & AFTER**

DATE 2023-12-07  
 DRAWN BY NA  
 SCALE AS SPECIFIED

**A2.02**

