




2 CONTEXT PLAN



1 CONTEXT BIRD'S EYE VIEW


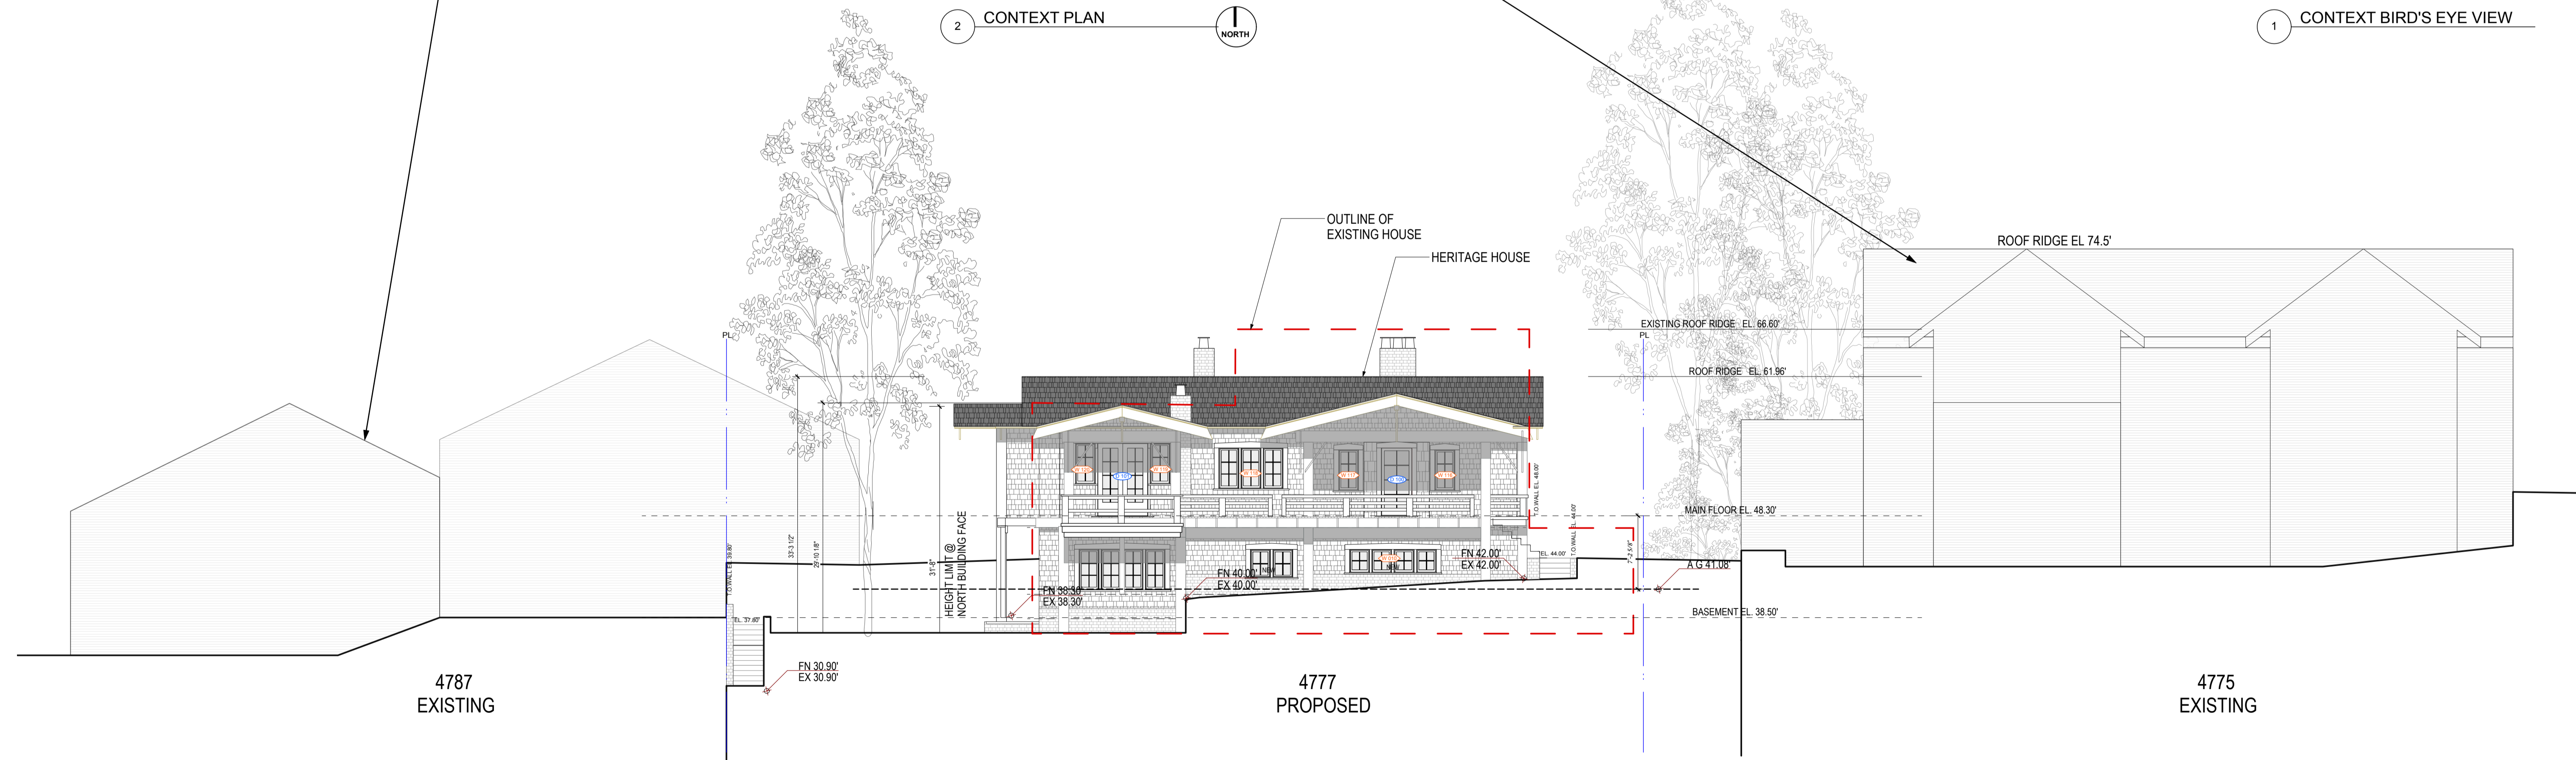


3 SITE SOUTH ELEVATION
Scale: 1/8" = 1'-0"


NO.	DATE	REVISION
7	202009	RESPONSE TO PUBLIC MEET. 2
6	241120	RESPONSE TO STAFF COMMENTS
5	241009	RESPONSE TO STAFF COMMENTS
4	240702	RESPONSE TO HAP COMMENTS
3	230524	HAP FORMAL APPLICATION
2	220210	HERITAGE ALTERATION PERMIT
1	211125	HERITAGE ALTERATION PERMIT



1 CONTEXT

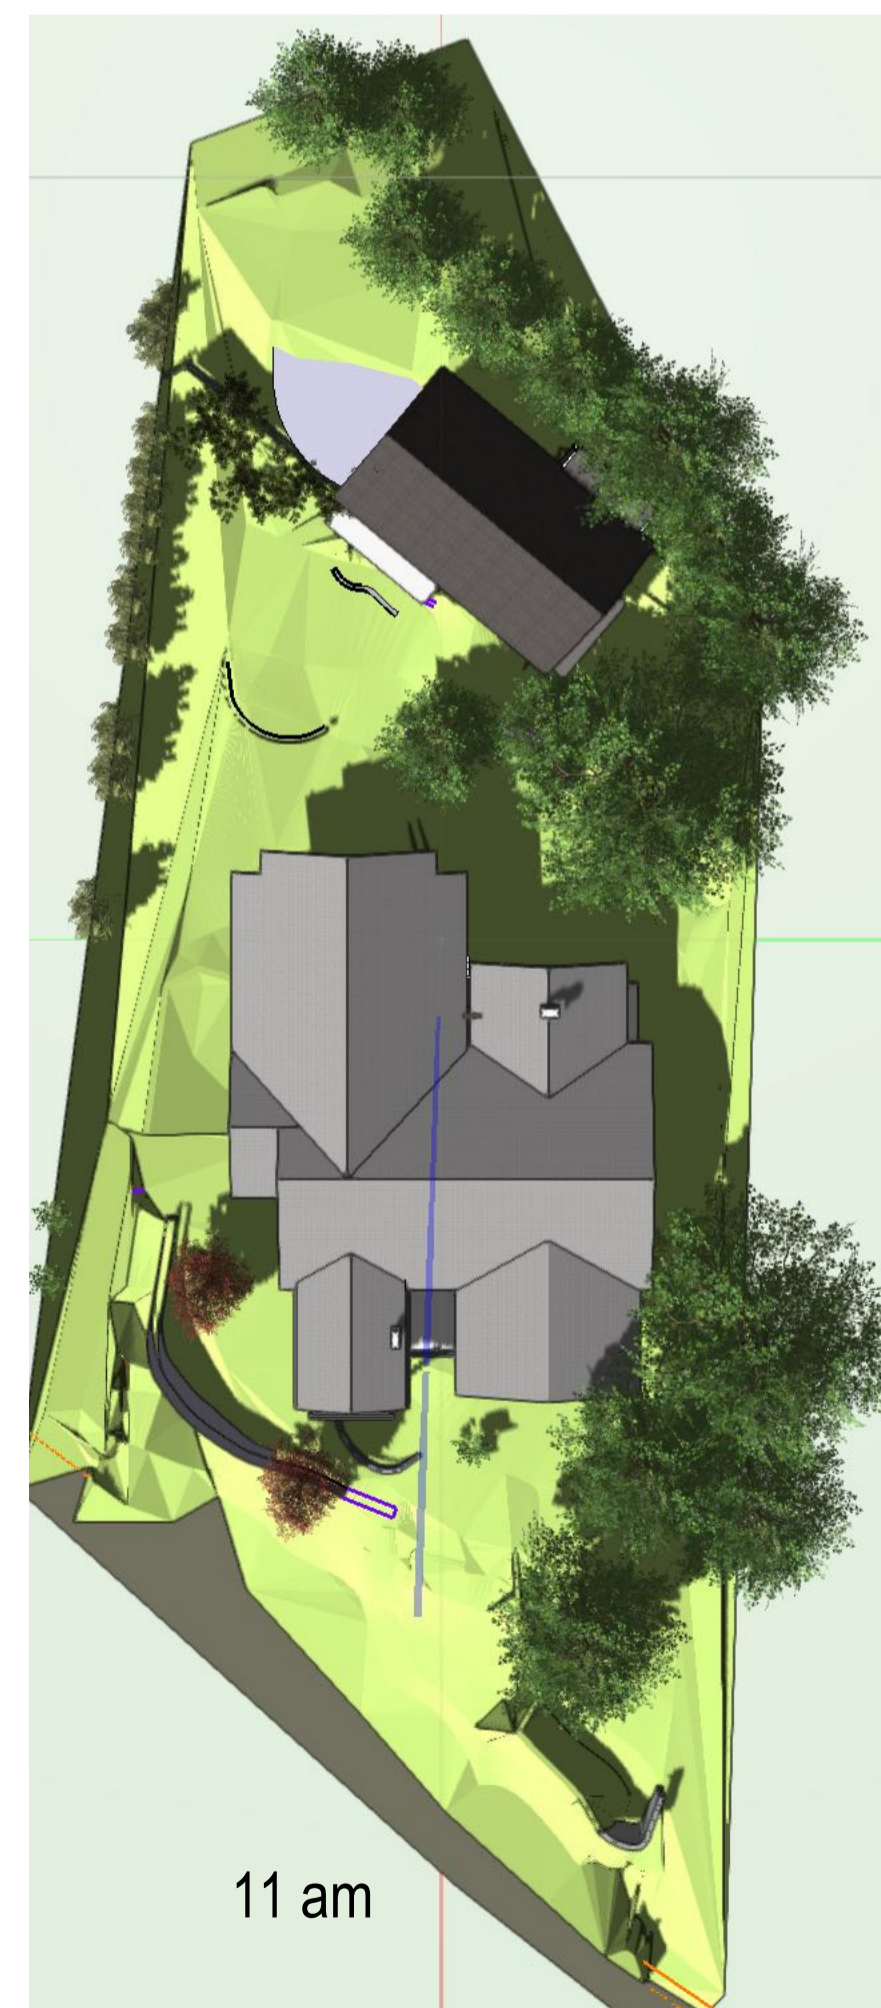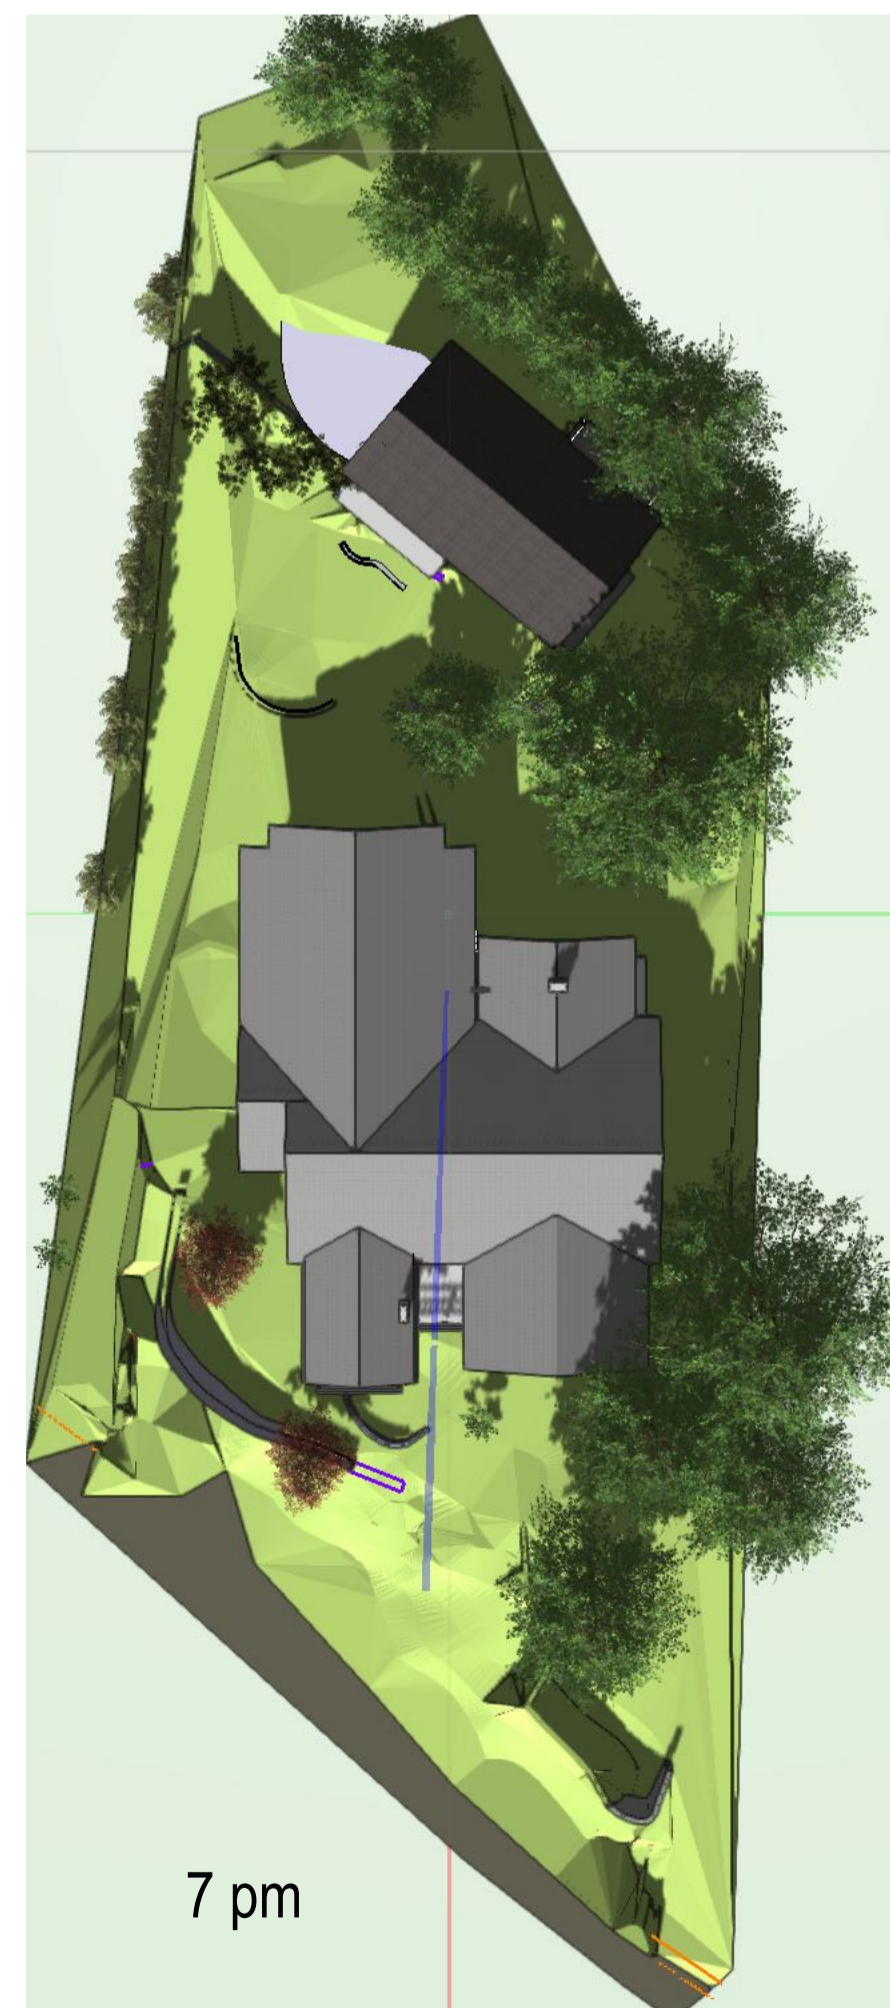

COPYRIGHT RESERVED:
All drawings and related documents are the copyright property of the Architect and must be returned upon request. Reproduction of the contract documents in whole or part is forbidden without the Architect's written permission.

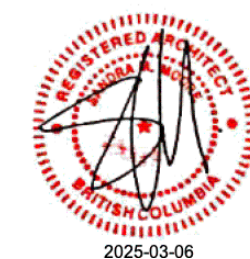


**BIRMINGHAM
&
WOOD**
ARCHITECTS + PLANNERS

231 Carrall Street
Vancouver, B.C., V6B-2J2
604-687-1594 | bwar.ca

2020-014 - 4777 PILOT HOUSE ROAD
4777 Pilot House Road
West Vancouver BC

NO.	DATE	REVISION
7	23/02/25	RESPONSE TO PUBLIC MEET. 2
6	24/11/20	RESPONSE TO STAFF COMMENTS
5	24/10/20	RESPONSE TO STAFF COMMENTS
4	24/07/20	RESPONSE TO HAP COMMENTS
3	23/05/24	HAP FORMAL APPLICATION
2	22/02/20	HERITAGE ALTERATION PERMIT
1	21/11/20	HERITAGE ALTERATION PERMIT

A0.3.4
SITE PLAN/SHADOW STUDY

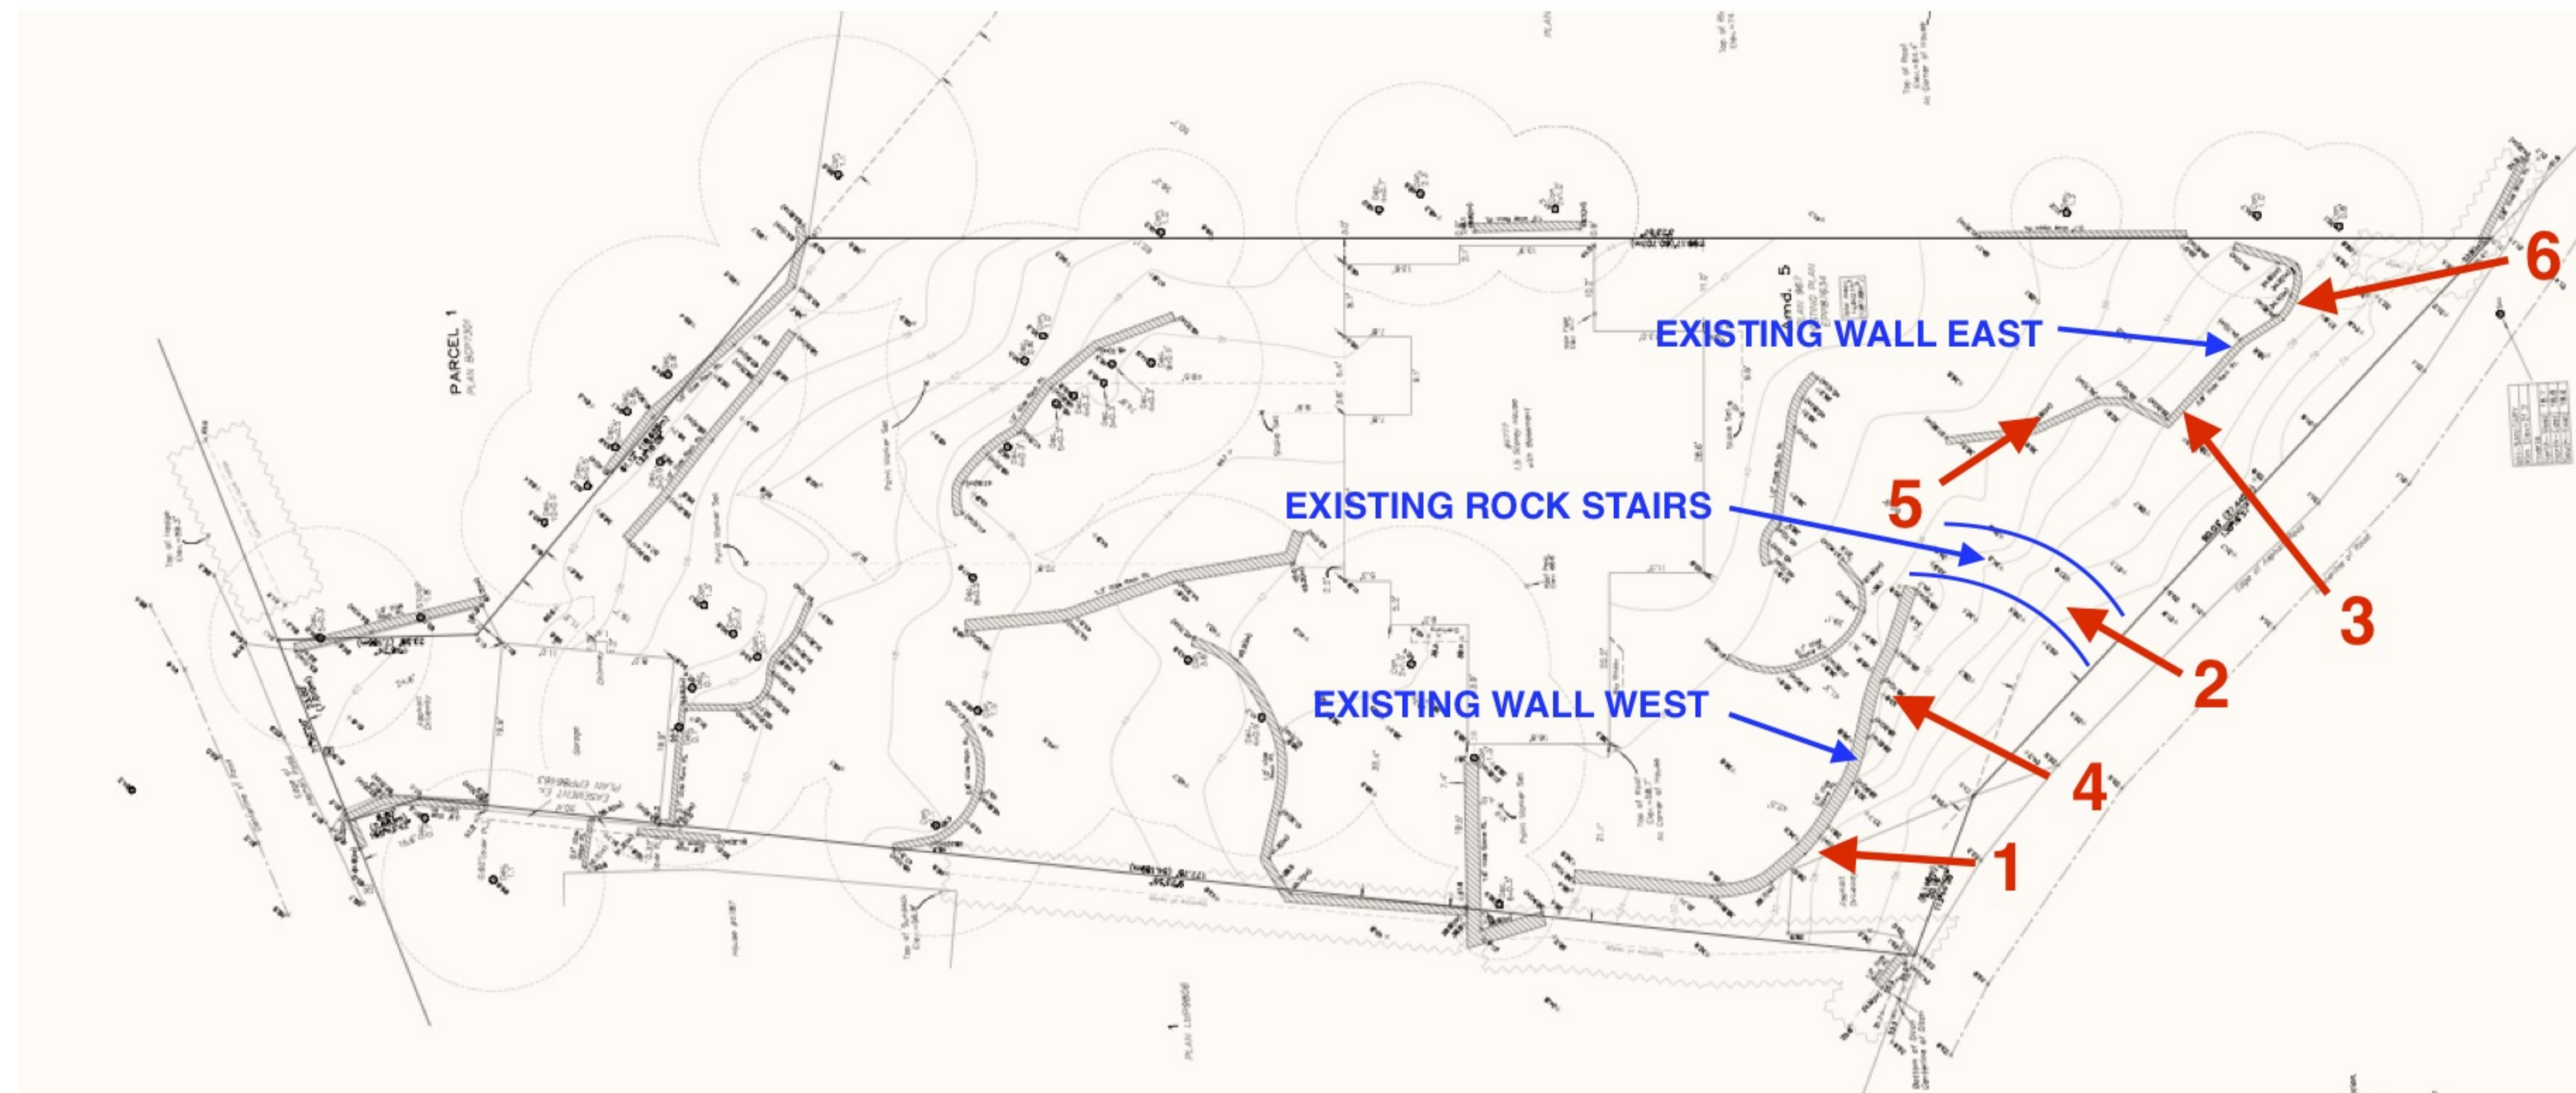

COPYRIGHT RESERVED:
All drawings and related documents are the copyright property of the Architect and must be returned upon request. Reproduction of the contract documents in whole or part is forbidden without the Architect's written permission.




BIRMINGHAM
&
WOOD
ARCHITECTS + PLANNERS

231 Carrall Street
Vancouver, B.C., V6B-2J2
604-687-1594 | bwar.ca

2020-014 - 4777 PILOT HOUSE ROAD
4777 Pilot House Road
West Vancouver BC

NO.	DATE	REVISION
7	202009	RESPONSE TO PUBLIC MEET. 2
6	241120	RESPONSE TO STAFF COMMENTS
5	241009	RESPONSE TO STAFF COMMENTS
4	240720	RESPONSE TO STAFF COMMENTS
3	230524	HAP FORMAL APPLICATION
2	220210	HERITAGE ALTERATION PERMIT
1	211125	HERITAGE ALTERATION PERMIT

A0.3.5
RETAINING WALLS @ FRONT YARD

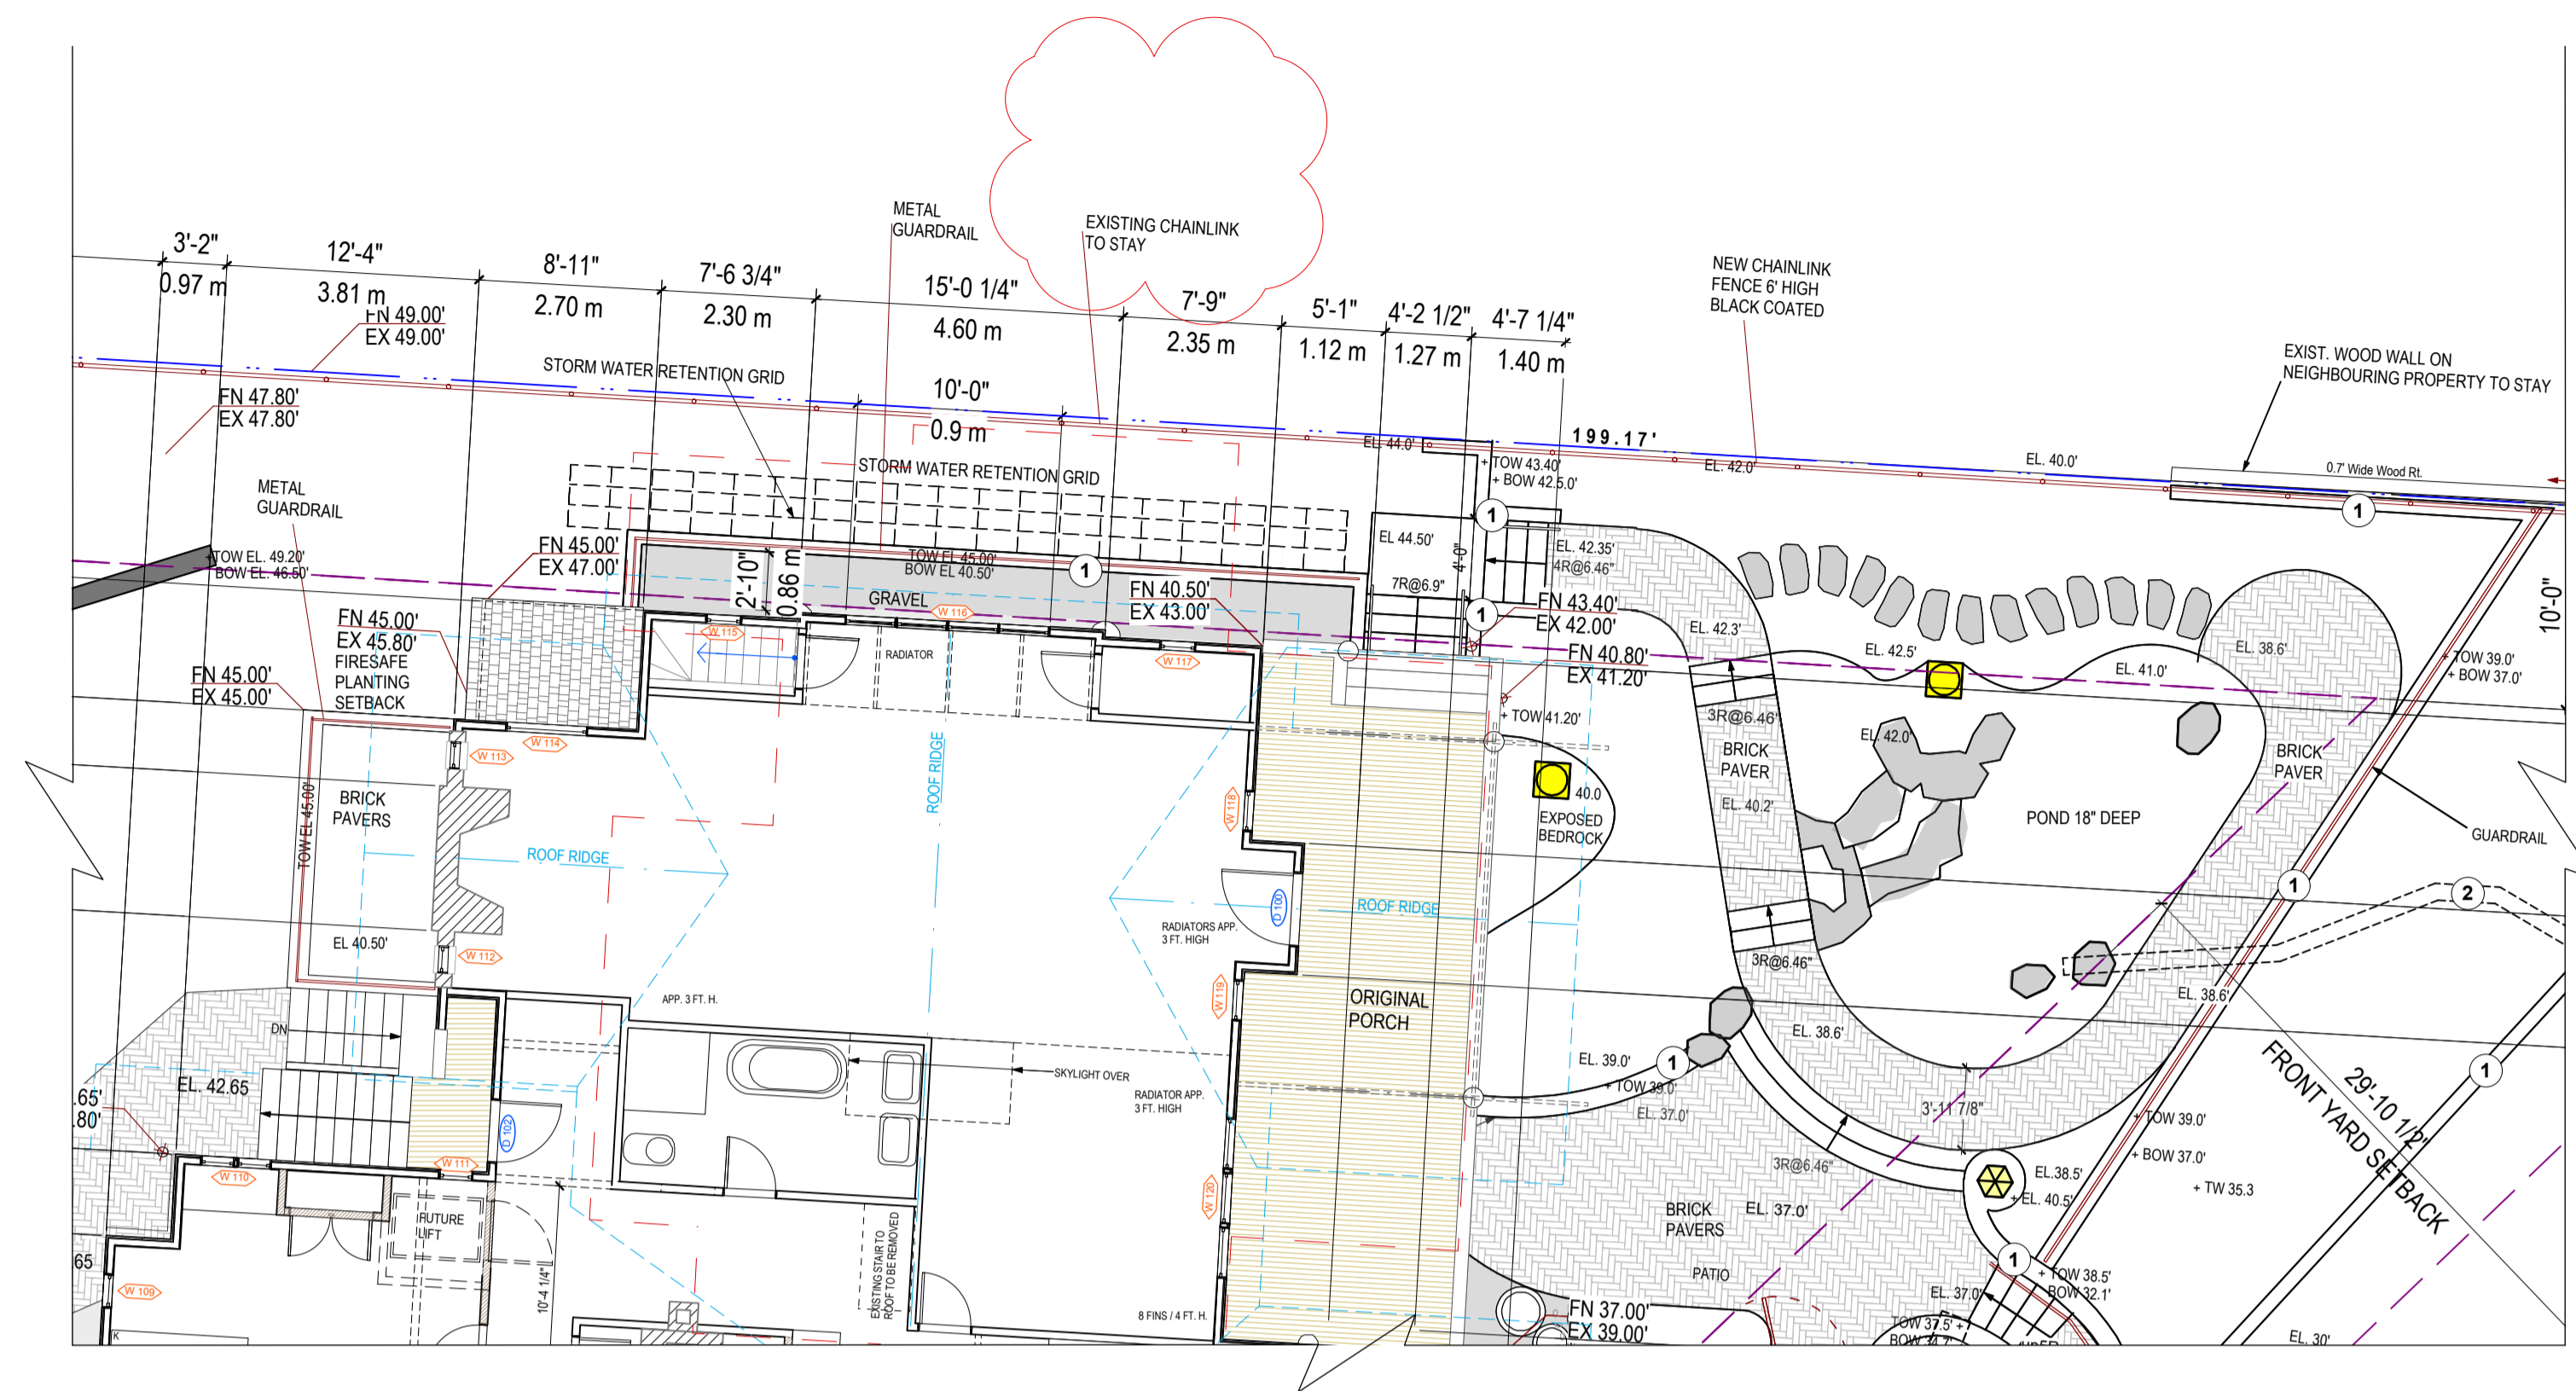

1 SITE PLAN
Scale: 1/8" = 1'-0"



A EXISTING CHAIN LINK FENCE @ 4777 PILOT HOUSE Rd
EAST PROPERTY LINE BETWEEN 4777 & 4775



C NEW CHAIN LINK FENCE @ 4730 THE HIGHWAY



B EXISTING CHAIN LINK FENCE @ 4777 PILOT HOUSE Rd EAST
PROPERTY LINE BETWEEN 4777 & 4775 LOOKING SOUTH

COPYRIGHT RESERVED:
All drawings and related documents are the copyright property of the Architect and must be returned upon request. Reproduction of the contract documents in whole or part is forbidden without the Architect's written permission.



BIRMINGHAM
&
WOOD
ARCHITECTS + PLANNERS

231 Carrall Street
Vancouver, B.C., V6B-2J2
604-687-1594 | bwar.ca

2020-014 - 4777 PILOT HOUSE ROAD
4777 Pilot House Road
West Vancouver BC

NO.	DATE	REVISION
7	202008	RESPONSE TO PUBLIC MEET. 2
6	241120	RESPONSE TO STAFF COMMENTS
5	241009	RESPONSE TO STAFF COMMENTS
4	240720	RESPONSE TO HAP COMMENTS
3	230524	HAP FORMAL APPLICATION
2	220120	HERITAGE ALTERATION PERMIT
1	211120	HERITAGE ALTERATION PERMIT

A0.3.6
CHAIN LINK FENCE