



ISSUES:		
A	AS-BUILTS	13-OCT-11
B	PLANNING REVIEW	08-FEB-12
C	PLANNING REVIEW	10-FEB-12
D	ALTERATION PERMIT	02-MAR-12
E	ALTERATION PERMIT	22-MAR-12

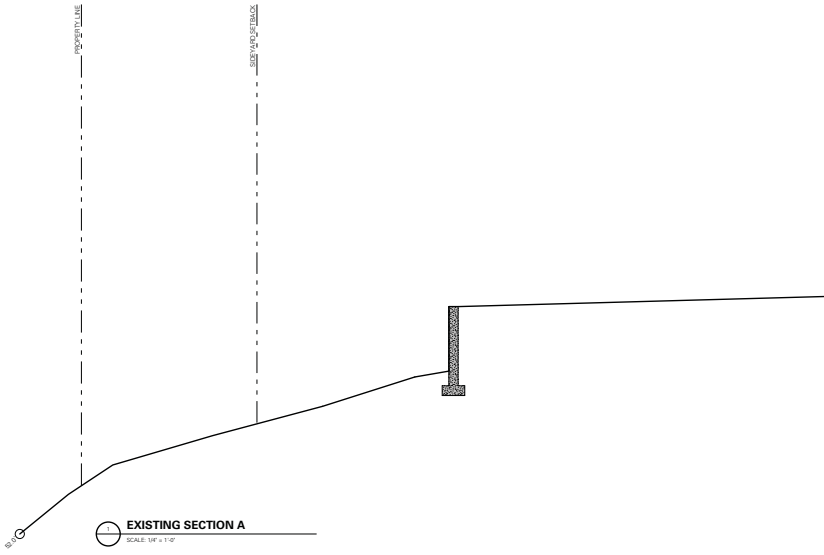

EXISTING SECTION A
SCALE: 1/4" = 1'-0"

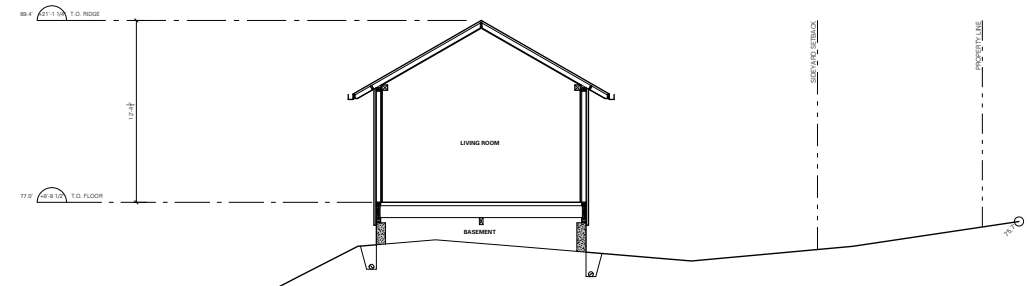

PROPOSED SECTION A
SCALE: 1/4" = 1'-0"

D'ARCY JONES DESIGN INC
204 - 175 Broadway East
Vancouver BC V5T 1W2
T 604 699 2225
F 604 699 2231
E mail@darcyjones.com

SCALE: 1/4" = 1'-0"
DATE: 22-MAR-12
DRAWN: MSP - JK
CHECKED: DJ
REVISION: -
ISSUE: PLANNING REVIEW
CONSULTANT: -


Copyright reserved. All parts of this drawing are the exclusive property of D'ARCY JONES DESIGN INC and shall not be used without permission in part or in whole.
DO NOT SCALE THESE DRAWINGS
All dimensions to be verified by contractor, trades or suppliers. Any discrepancies shall be brought to the attention of the Designer.
Any errors or omissions on this drawing shall be reported to D'ARCY JONES DESIGN INC for clarification and revision.

THE OLD HIGHWAY RENOVATION
4737 HIGHWAY
WEST VANCOUVER BC

A6.1

BUILDING SECTIONS

ISSUES:		
A	AS-BUILTS	13-OCT-11
E	PLANNING REVIEW	08-FEB-12
C	PLANNING REVIEW	10-FEB-12
D	ALTERATION PERMIT	01-MAR-12
E	ALTERATION PERMIT	22-MAR-12

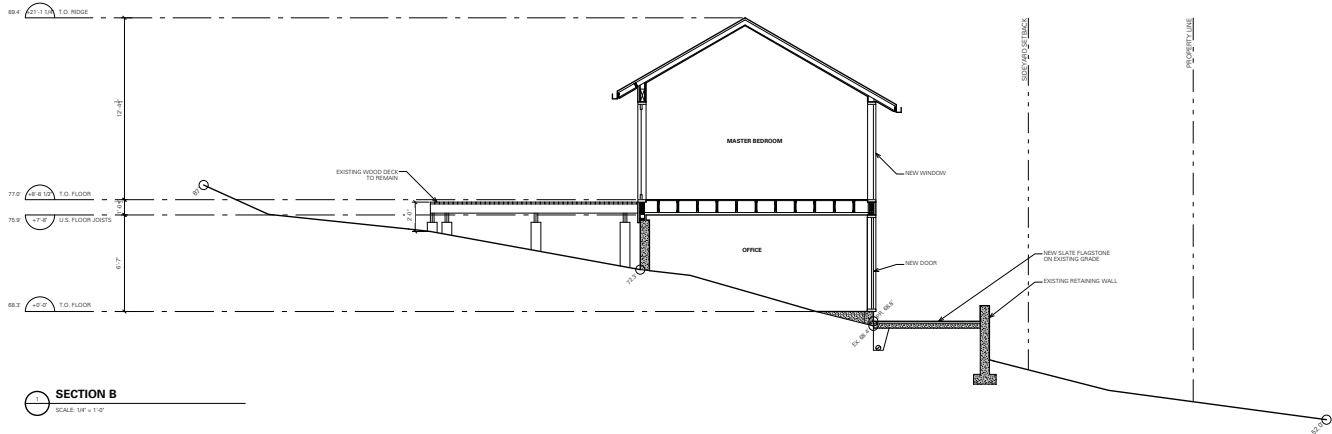

D'ARCY JONES DESIGN INC
 204 - 175 Broadway East
 Vancouver BC V5T 1W2
 T 604 699 2225
 F 604 699 2231
 E mail@darcyjones.com

SCALE:
1/4" = 1'-0"

DATE:
22-MAR-12

DRAWN:
MP - JK

CHECKED:
DJ

REVISION:
-

ISSUE:
PLANNING REVIEW

CONSULTANT:
-

Copyright reserved. All parts of this drawing are the exclusive property of D'ARCY JONES DESIGN INC and shall not be used without permission in part or in whole.

DO NOT SCALE THESE DRAWINGS

All dimensions to be verified by contractor, trades or suppliers. Any discrepancies shall be brought to the attention of the Designer.

Any errors or omissions on this drawing shall be reported to D'ARCY JONES DESIGN INC for clarification and revision.

THE OLD HIGHWAY RENOVATION
 4737 HIGHWAY
 WEST VANCOUVER BC

A6.2

BUILDING SECTIONS