

Revisions

## INGLEWOOD - SITE

725 Inglewood Ave  
West Vancouver, BC

Drawing Title

SITE - OVERALL  
PLAN - 80.6



**INGLEWOOD**  
CARE CENTRE

A BAPTIST HOUSING COMMUNITY

Date: 20210909

Job No: [V24689]

Drawn By: AM


Checked By: AT

Drawing No.

# A2.05



1 80.6 M  
A2.05 1:300

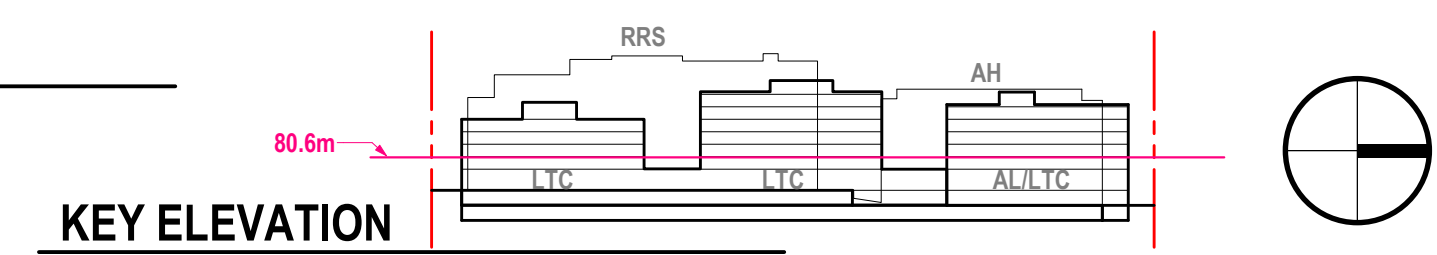

9/20/2021 5:06:41 PM

Revisions

## INGLEWOOD - SITE

725 Inglewood Ave  
West Vancouver, BC

Drawing Title

SITE - OVERALL  
PLAN - 83.9



**INGLEWOOD  
CARE CENTRE**

A BAPTIST HOUSING COMMUNITY

Date: 20210909

Job No: [V24689]

Drawn By: AM

Checked By: AT

Drawing No.

# A2.06



1 83.9 M  
A2.06 1:300

KEY ELEVATION

