
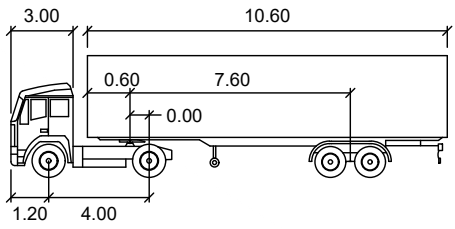


M:\Operations\Dept BC\Projects\2020\04-20-0028 Inglegwood Care Centre Pre App\4.0 Analysis & Design\4.1 ACAD\1. Overall Site Design\04-20-0028 Inglegwood - Site Design Review_AT_V02-1.dwg
 2021/09/23 14:57, Plotted by Nathan Birk

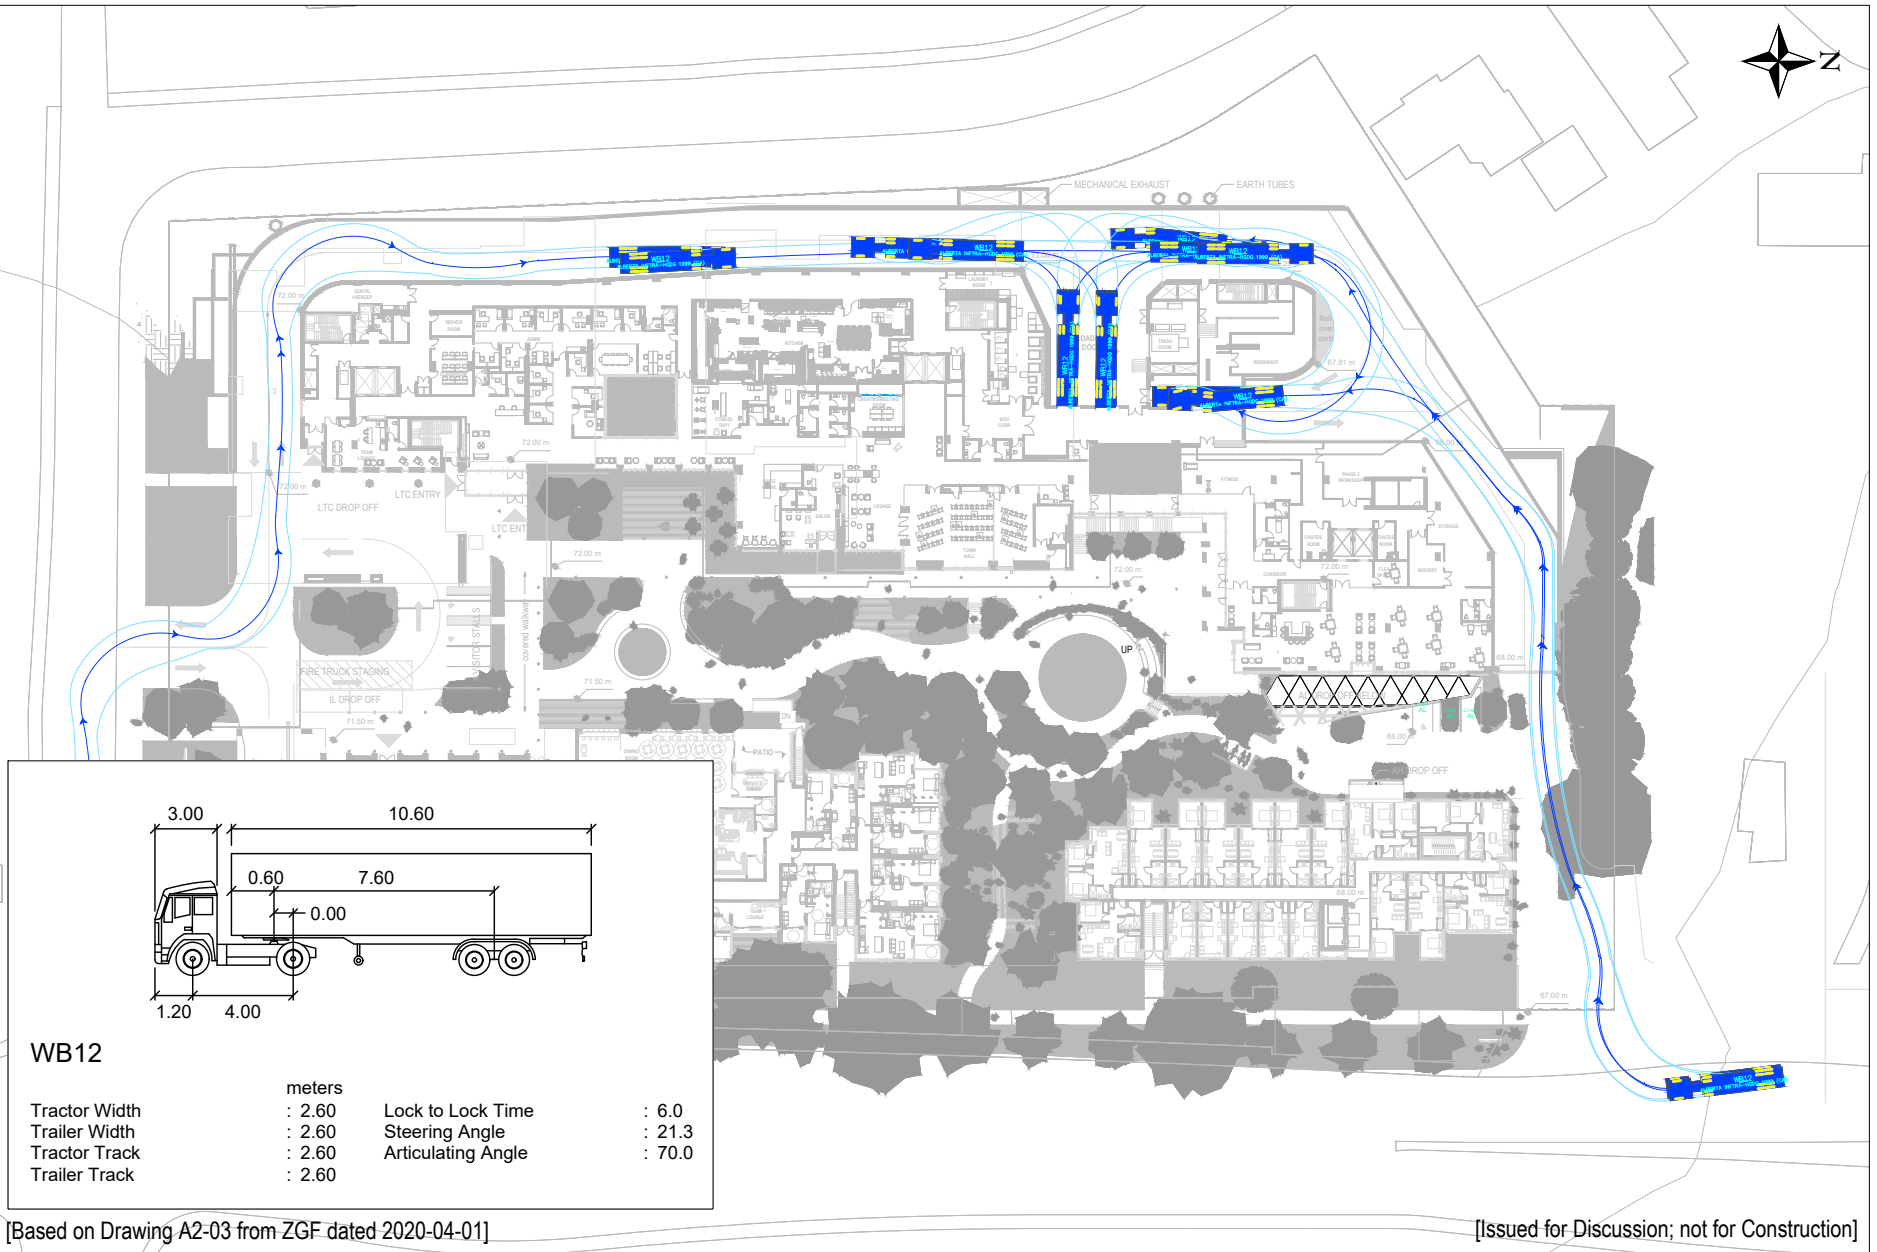

WB12

Tractor Width	: 2.60	Lock to Lock Time	: 6.0
Trailer Width	: 2.60	Steering Angle	: 21.3
Tractor Track	: 2.60	Articulating Angle	: 70.0
Trailer Track	: 2.60		

[Based on Drawing A2-03 from ZGF dated 2020-04-01]

[Issued for Discussion; not for Construction]

Exhibit 4.2 WB12 Site Access



M:\Operations\Dept BC\Projects\2020\04-20-0028 Inglegwood Care Centre Pre App\4.0 Analysis & Design\4.1 ACAD\1. Overall Site Design\04-20-0028 Inglegwood - Site Design Review_AT_V02.1.dwg
 2021/09/23 14:58, Plotted by Nathan Birk


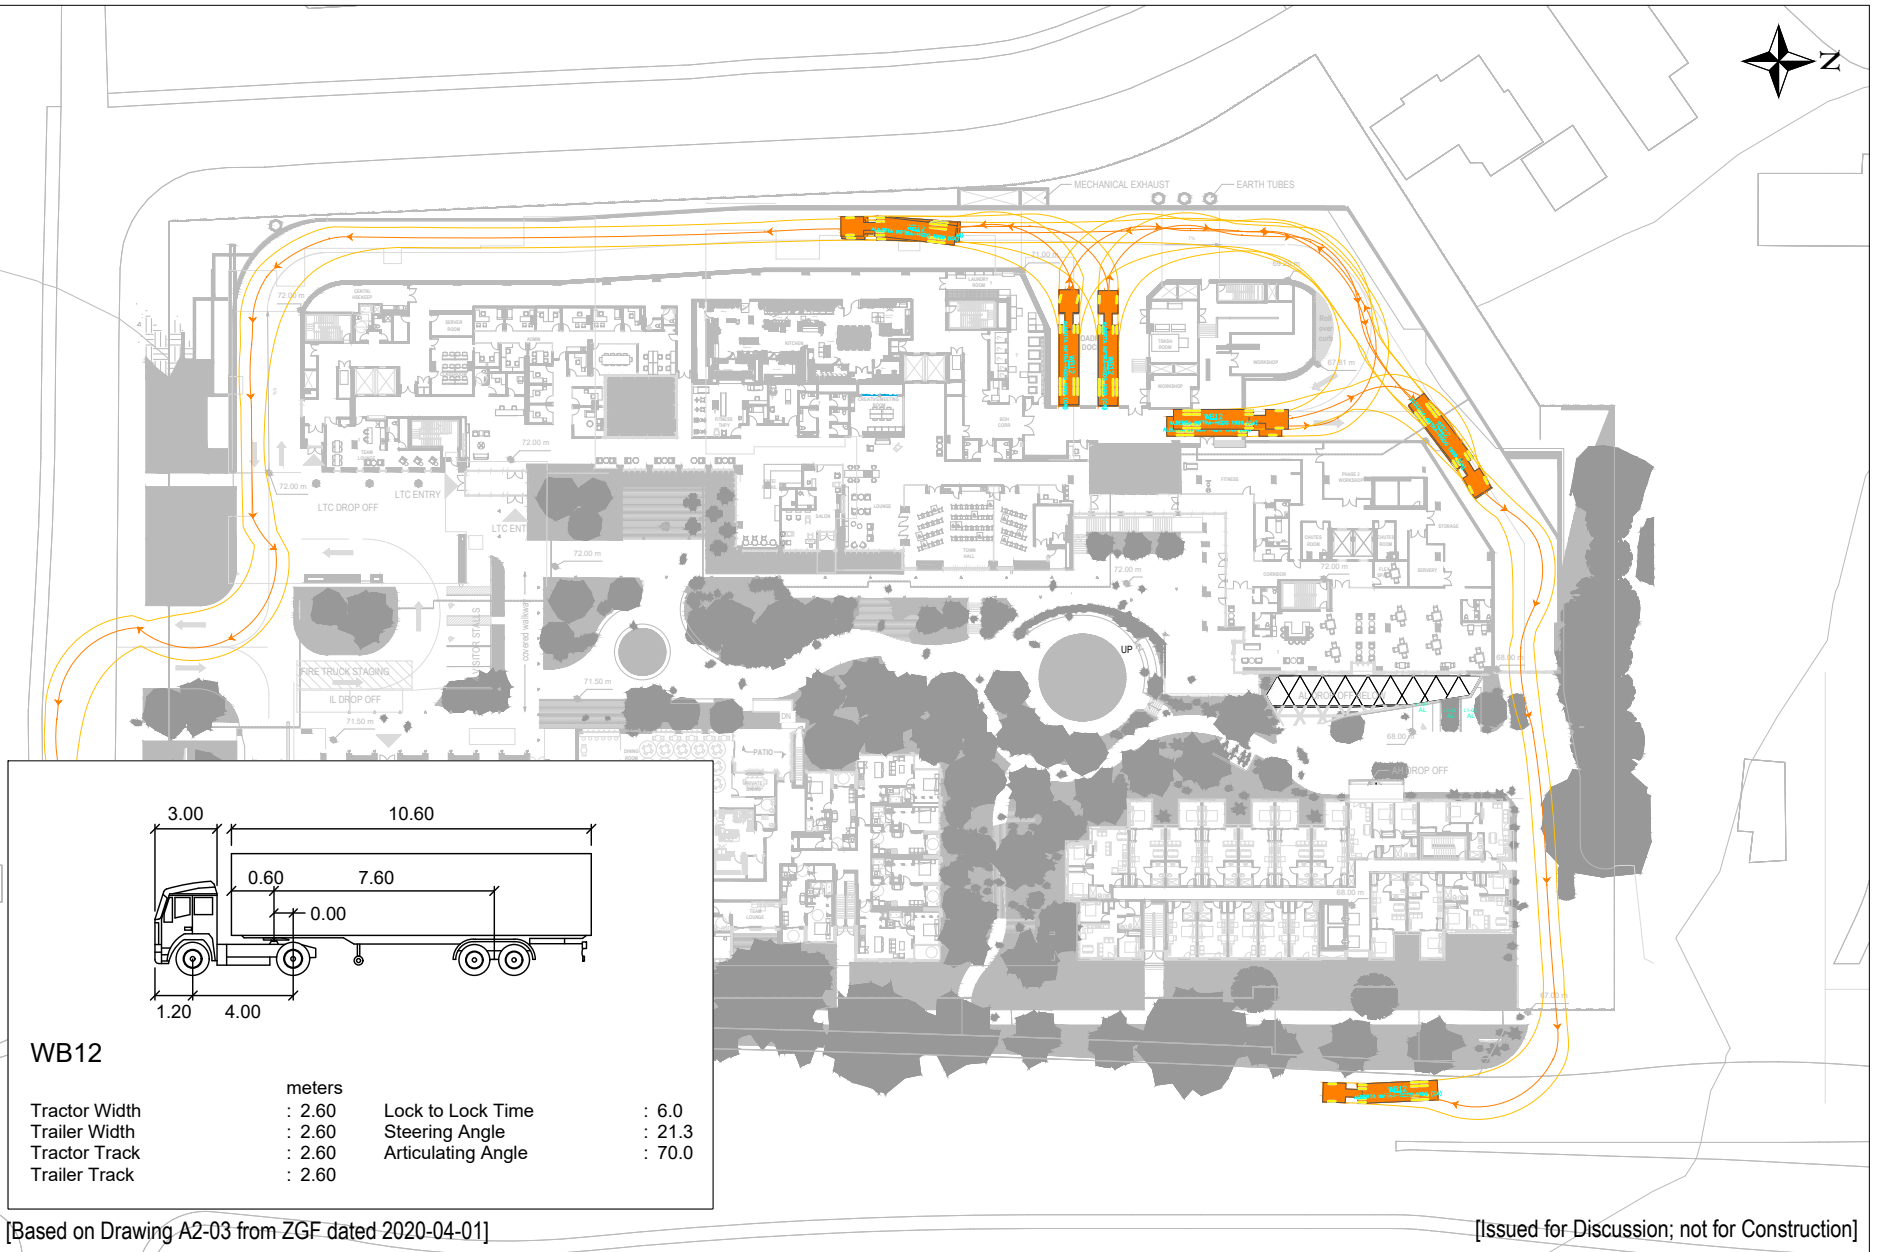


Exhibit 4.3 WB12 Site Egress



M:\Operations\Dept BC\Projects\2020\04-20-0028 Ingleswood Care Centre Pre App\4.0 Analysis & Design\4.1 ACAD\1. Overall Site Design\04-20-0028 Ingleswood - Site Design Review_AT_V02-1.dwg
 2021/09/23 14:58, Plotted by Nathan Birk

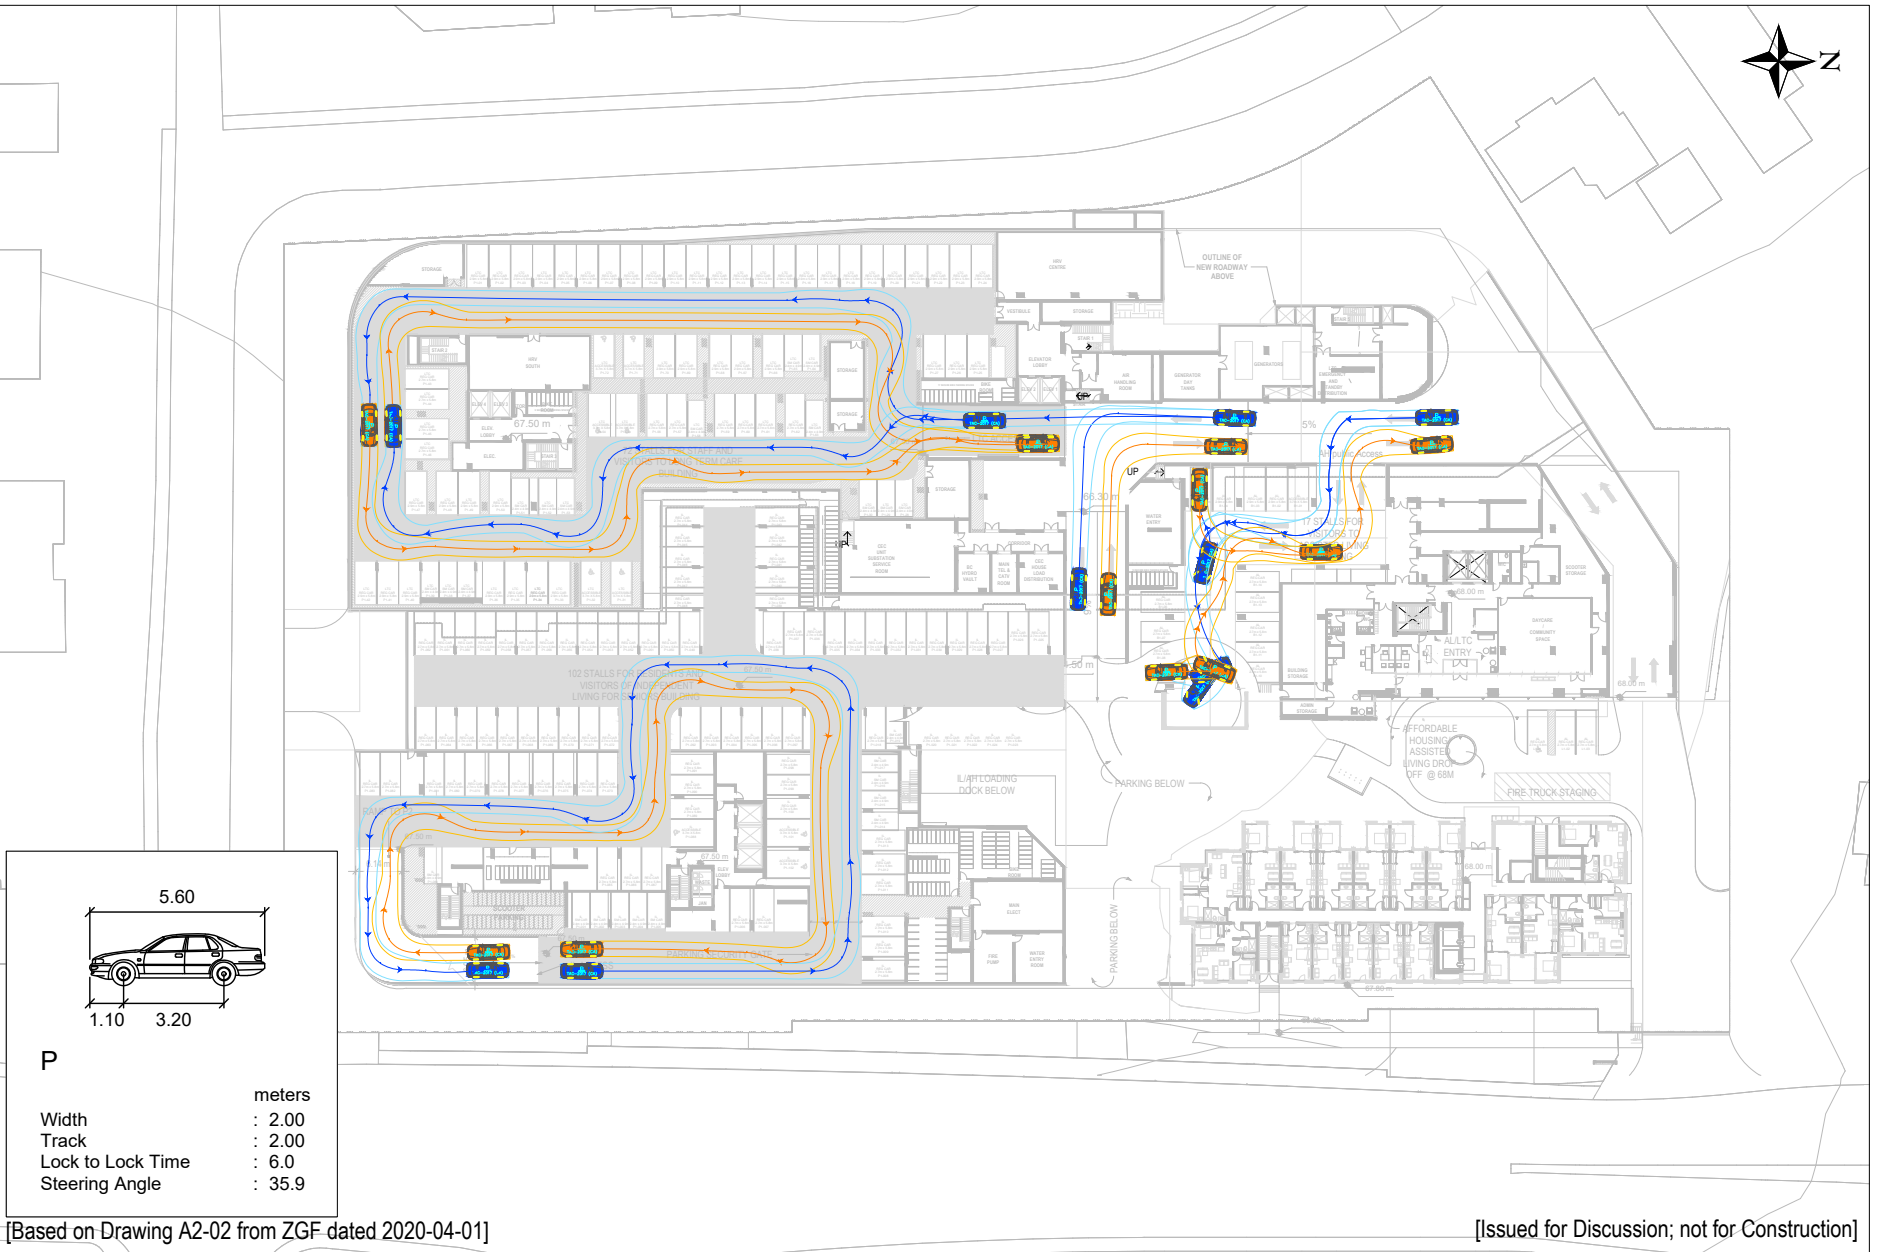

P	meters
Width	: 2.00
Track	: 2.00
Lock to Lock Time	: 6.0
Steering Angle	: 35.9

[Based on Drawing A2-02 from ZGF dated 2020-04-01]



[Issued for Discussion; not for Construction]

Exhibit 4.4 Passenger Vehicle P1 Circulation





ONE-WAY COUNTER-CLOCKWISE RESTRICTED

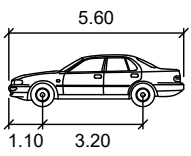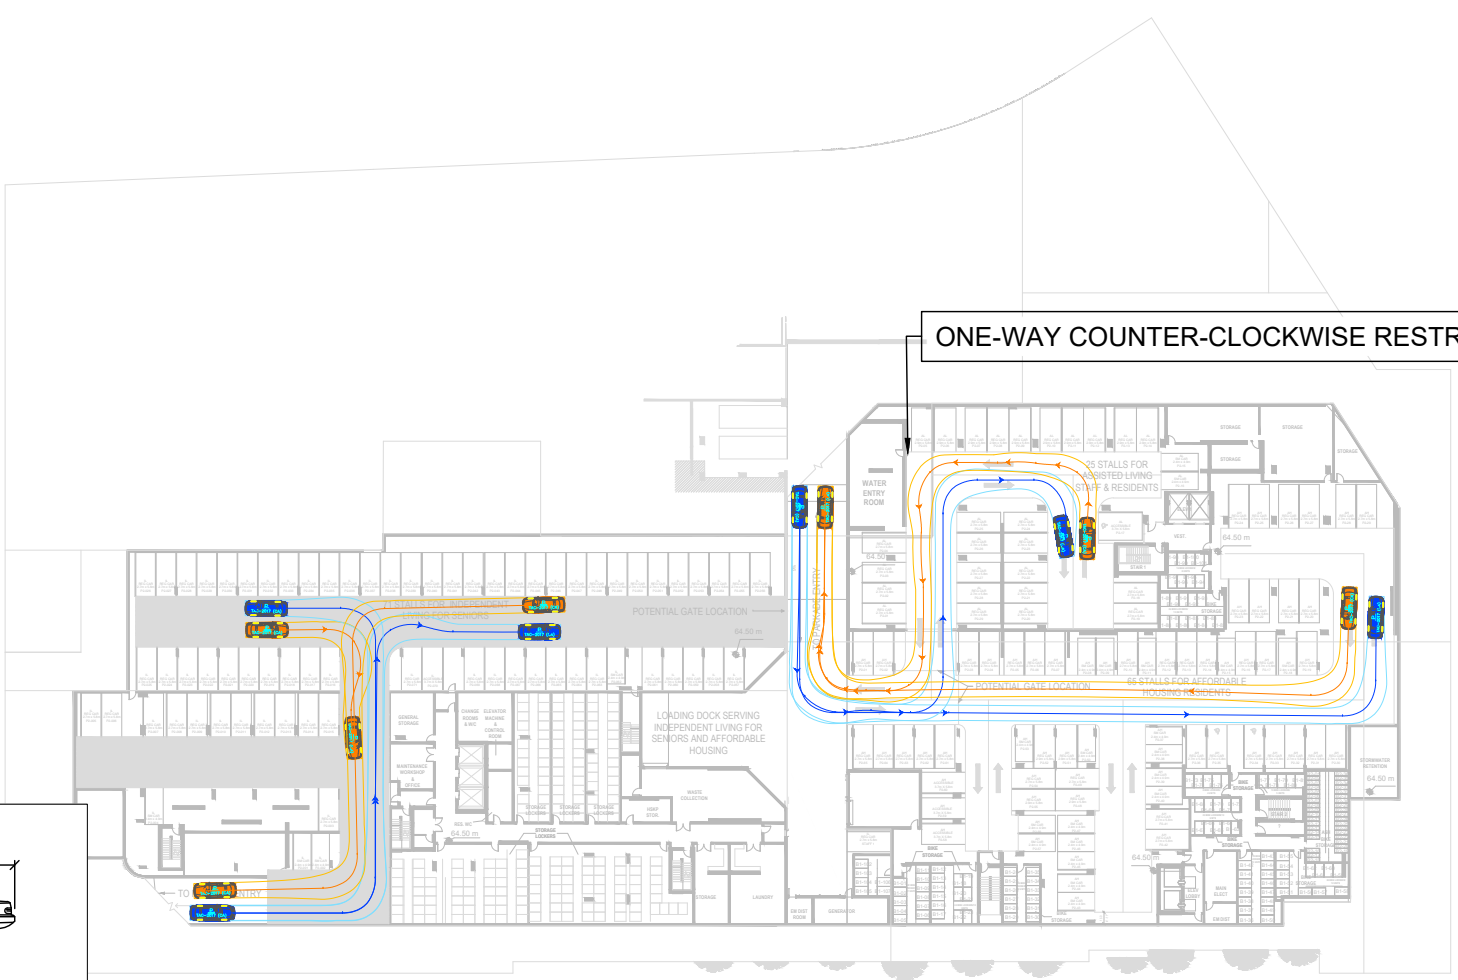

P	
	meters
Width	: 2.00
Track	: 2.00
Lock to Lock Time	: 6.0
Steering Angle	: 35.9

[Based on Drawing A2-02 from ZGF dated 2020-04-01]

[Issued for Discussion; not for Construction]

Exhibit 4.5 Passenger Vehicle P2 Circulation





Inglewood Care Centre
Prepared by NB

04-20-0028 September 2021

Scale 1:1000 on Letter

M:\Operations\Dept BC\Projects\2020\04-20-0028 Inglewood Care Centre Pre App\4.0 Analysis & Design\4.1 ACAD\1. Overall Site Design\04-20-0028 Inglewood - Site Design Review_AT_V02.1.dwg
2021/09/23 14:58, Plotted by Nathan Birk

M:\Operations\Dept BC\Projects\2020\04-20-0028 Ingleswood Care Centre Pre App\4.0 Analysis & Design\4.1 ACAD\1. Overall Site Design\04-20-0028 Ingleswood - Site Design Review_AT_V02-1.dwg
2021/09/23 14:58, Plotted by Nathan Birk

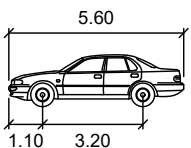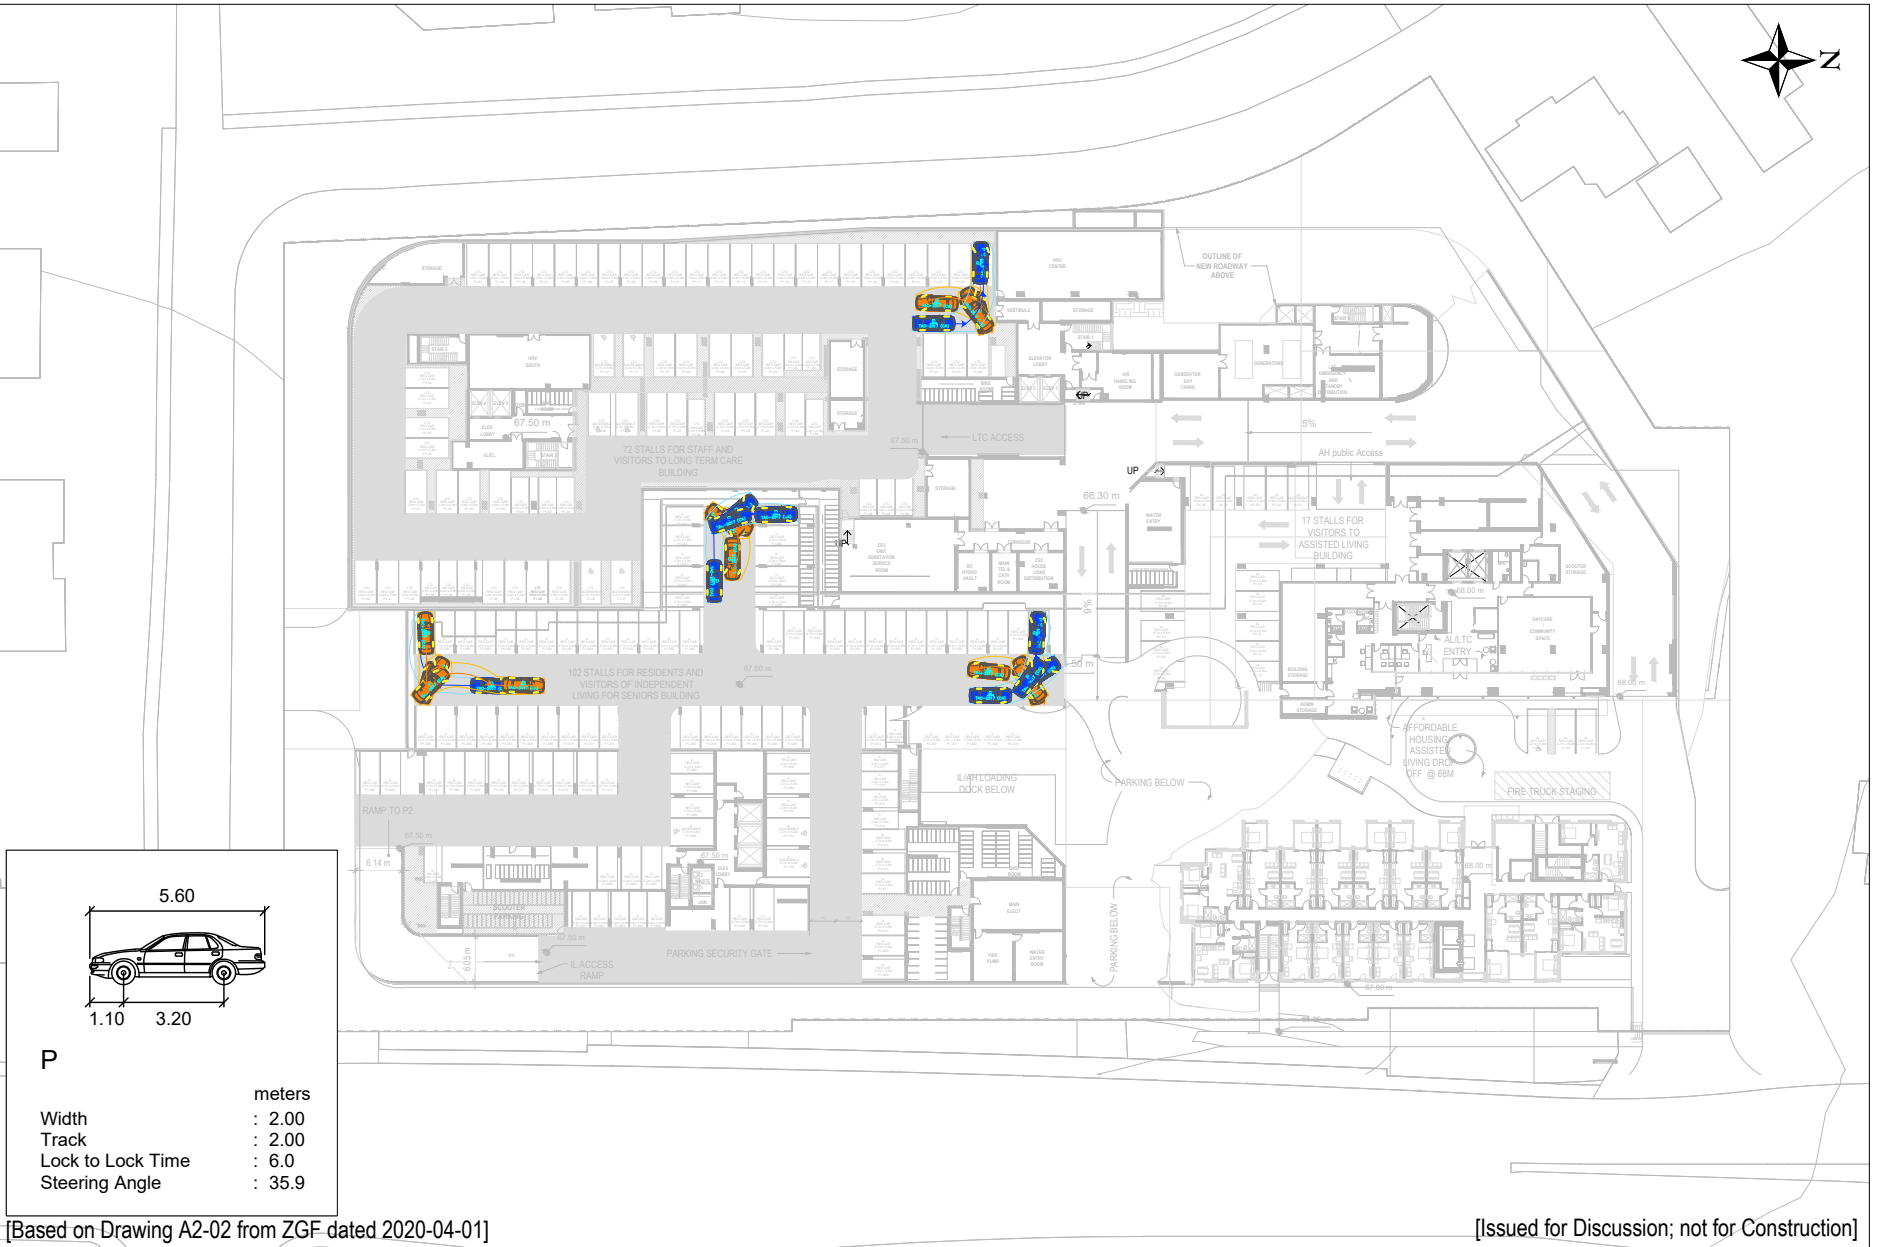

P	
Width	: 2.00
Track	: 2.00
Lock to Lock Time	: 6.0
Steering Angle	: 35.9

[Based on Drawing A2-02 from ZGF dated 2020-04-01]

[Issued for Discussion; not for Construction]

Exhibit 4.6 Passenger Vehicle P1 Stall Manoeuvres





M:\Operations\Dept BC\Projects\2020\04-20-0028 Ingleswood Care Centre Pre App\4.0 Analysis & Design\4.1 ACAD\1. Overall Site Design\04-20-0028 Ingleswood - Site Design Review_AT_V02-1.dwg
 2021/09/23 14:58, Plotted by Nathan Birk



P

	meters
Width	: 2.00
Track	: 2.00
Lock to Lock Time	: 6.0
Steering Angle	: 35.9

[Based on Drawing A2-01 from ZGF dated 2020-04-01]

[Issued for Discussion; not for Construction]

Exhibit 4.7 Passenger Vehicle P2 Stall Manoeuvres

