




# Main House Elevations

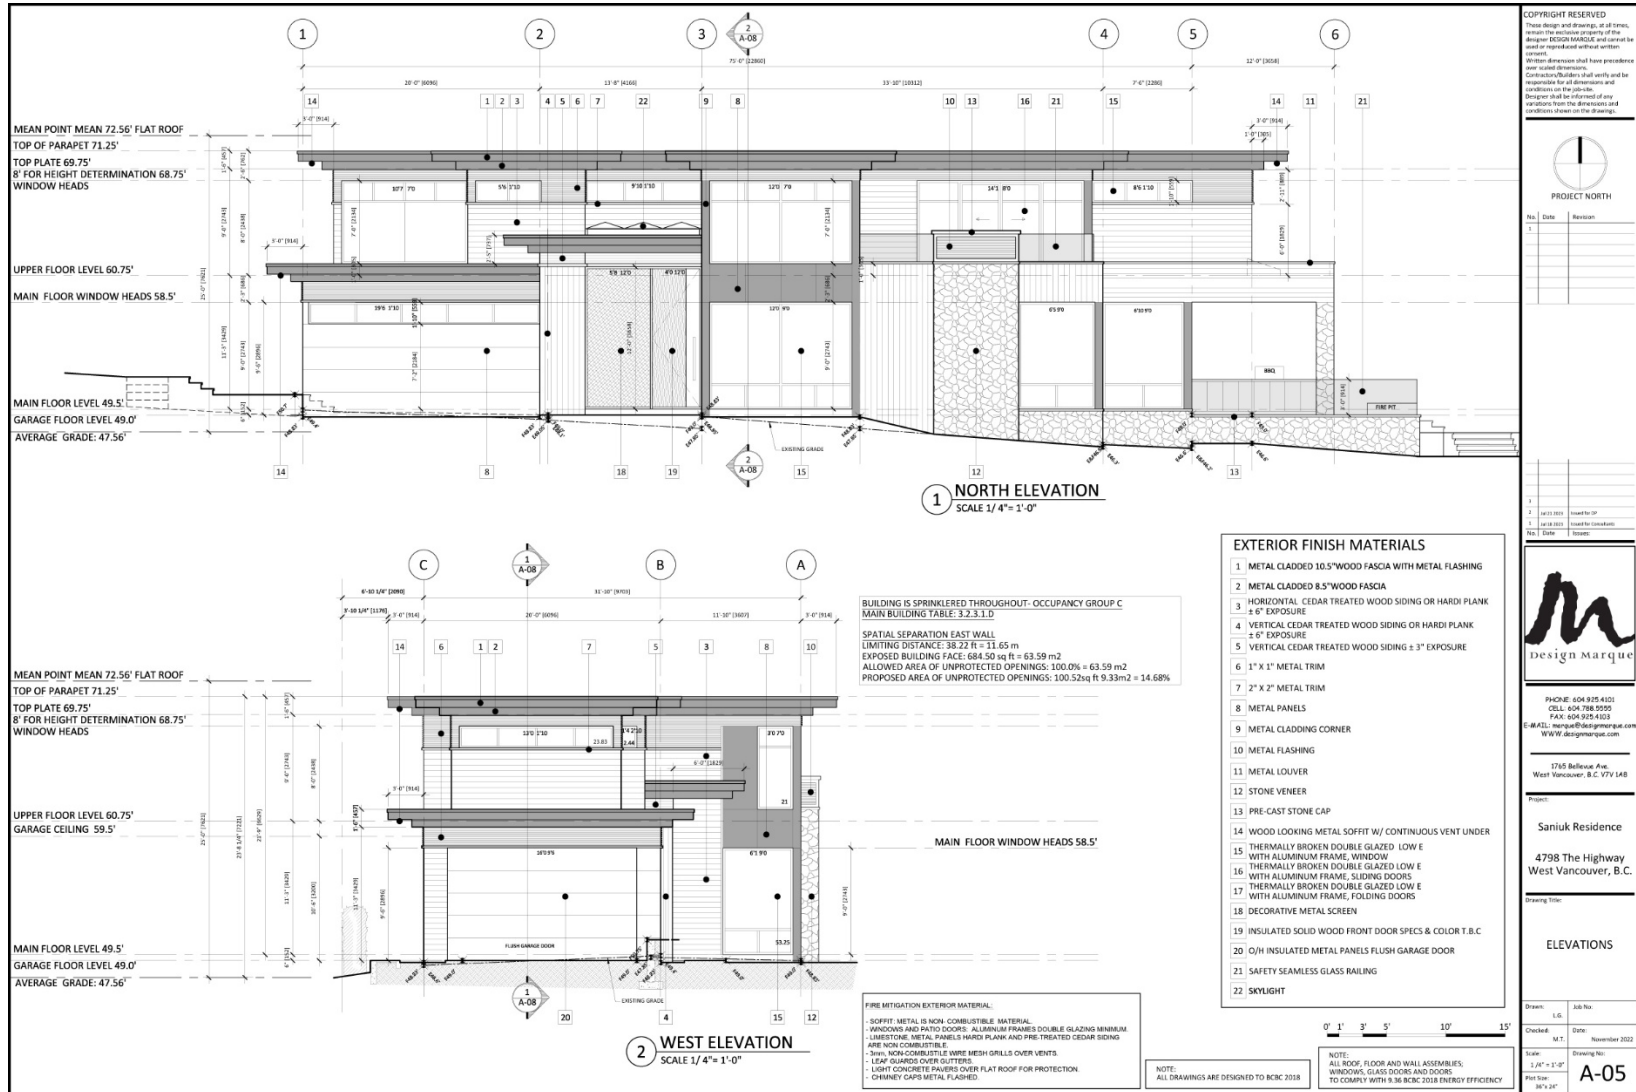

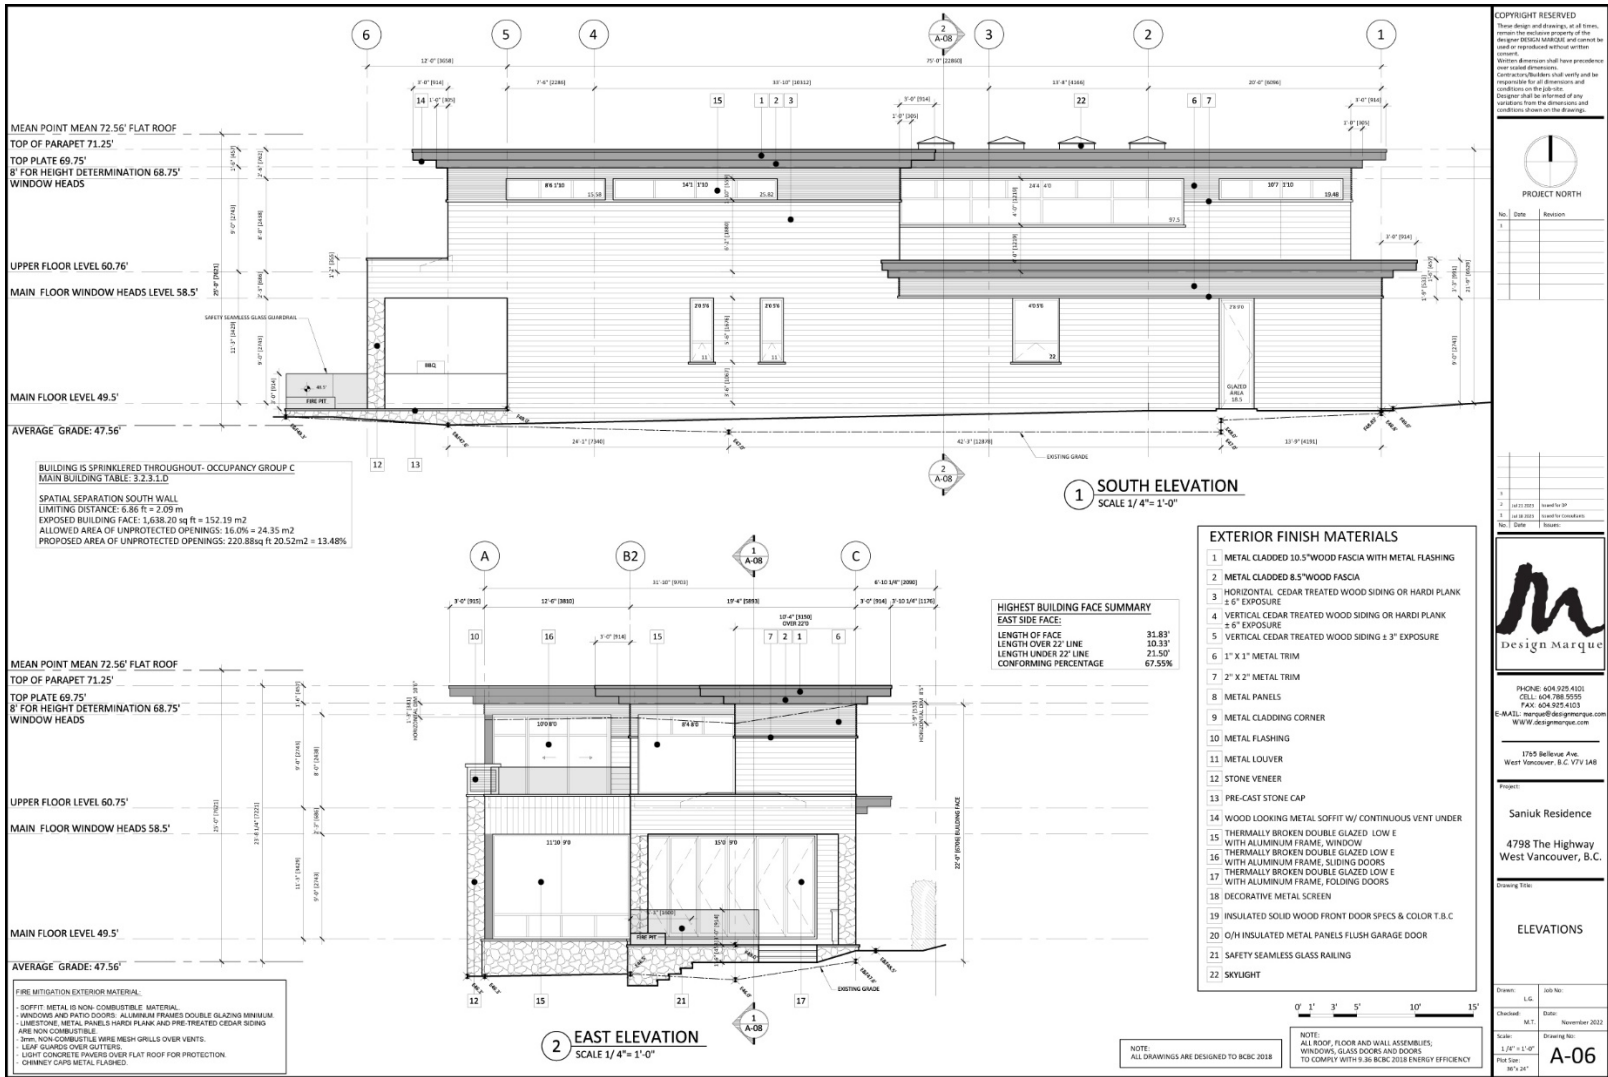

# Coach House Elevations

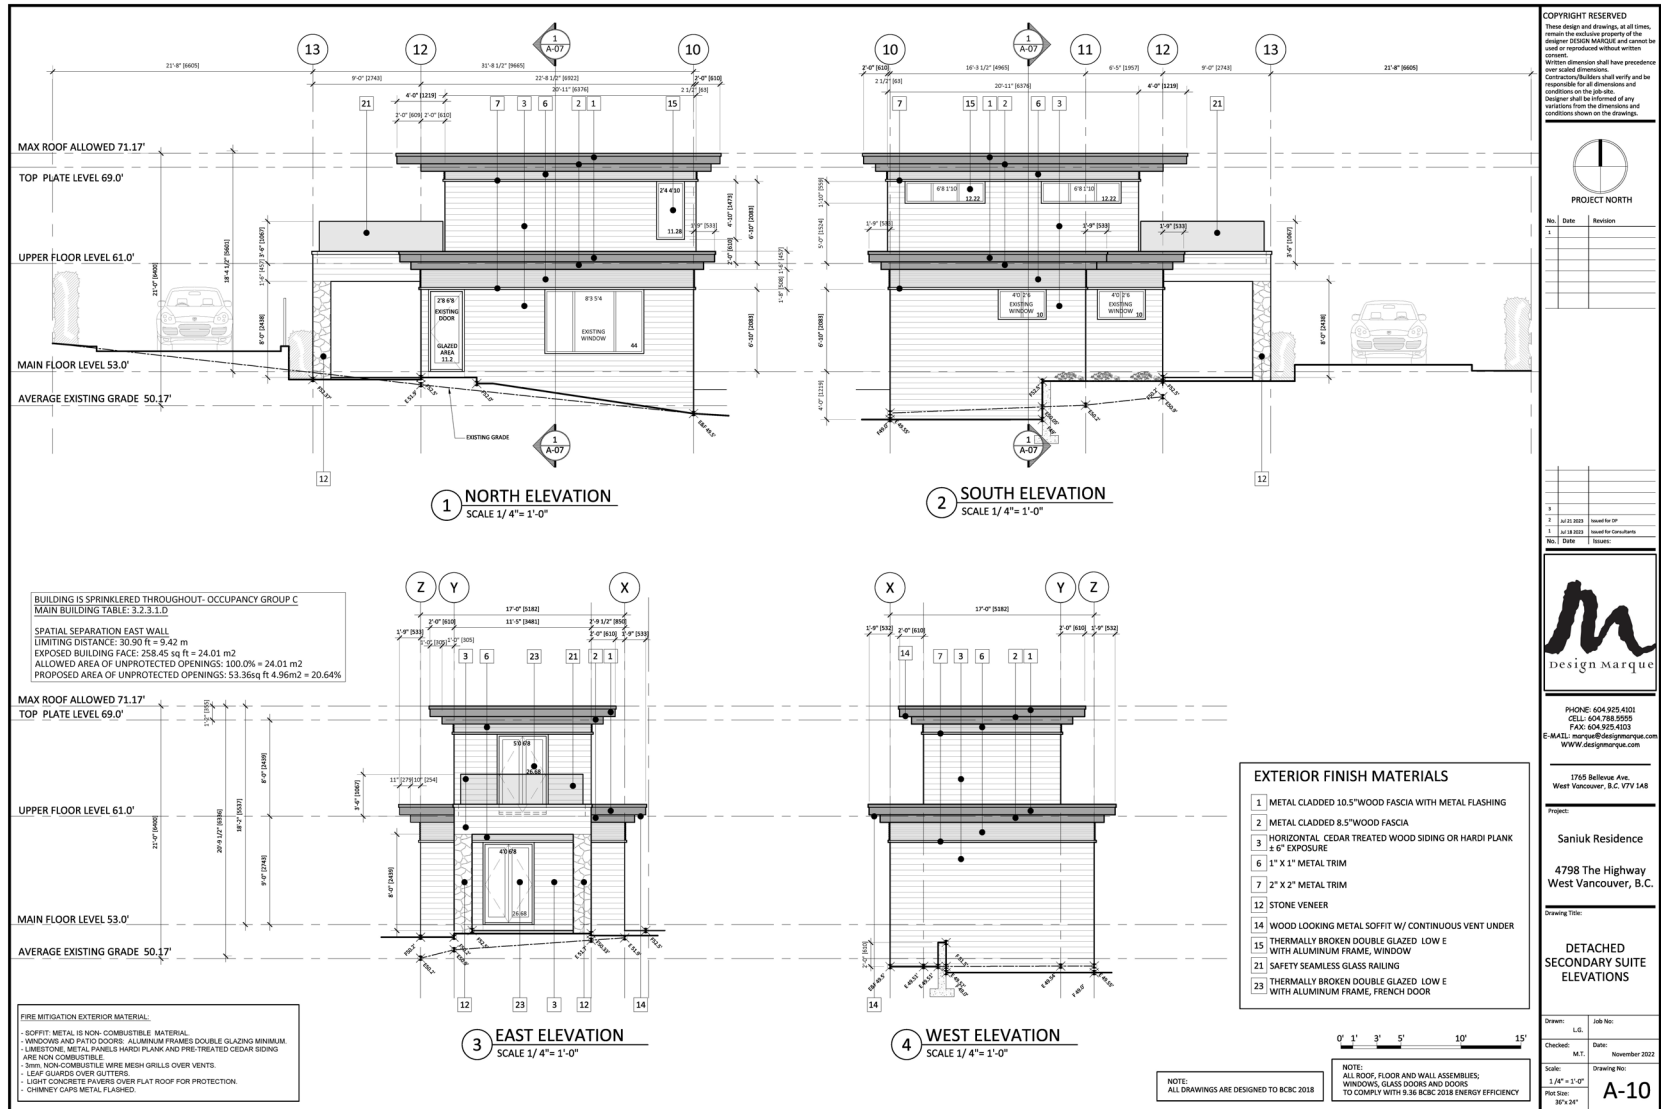

**COPYRIGHT RESERVED**  
These design and drawings, at all times, remain the exclusive property of the designer DESIGN MARQUE and cannot be used or reproduced without written permission.  
Written dimension shall have precedence over stated dimensions.  
Contractors/Builders shall verify and be responsible for all dimensions and conditions on the job-site. Designer shall be informed of any variations from the dimensions and conditions shown on the drawings.



No.	Date	Revision
1		
2		
3		

No.	Date	Issue
1		
2		
3		



PHONE: 604-925-4031  
CELL: 604-788-5555  
FAX: 604-925-4033  
E-MAIL: [enquiries@designmarque.com](mailto:enquiries@designmarque.com)  
[www.designmarque.com](http://www.designmarque.com)

1765 Bellevue Ave.  
West Vancouver, B.C. V7V 1A8

Project:  
**Saniuk Residence**  
4798 The Highway  
West Vancouver, B.C.

Drawing Title:  
**DETACHED SECONDARY SUITE ELEVATIONS**

Drawn: L.S.	Job No.:
Checked: M.T.	Date: November 2022
Scale: 1/4" = 1'-0"	Drawing No.:
Plot Date: 30/1/24	<b>A-10</b>