




1 LOT 9 NORTH/SOUTH SECTION  
Scale: 3/32" = 1'-0"

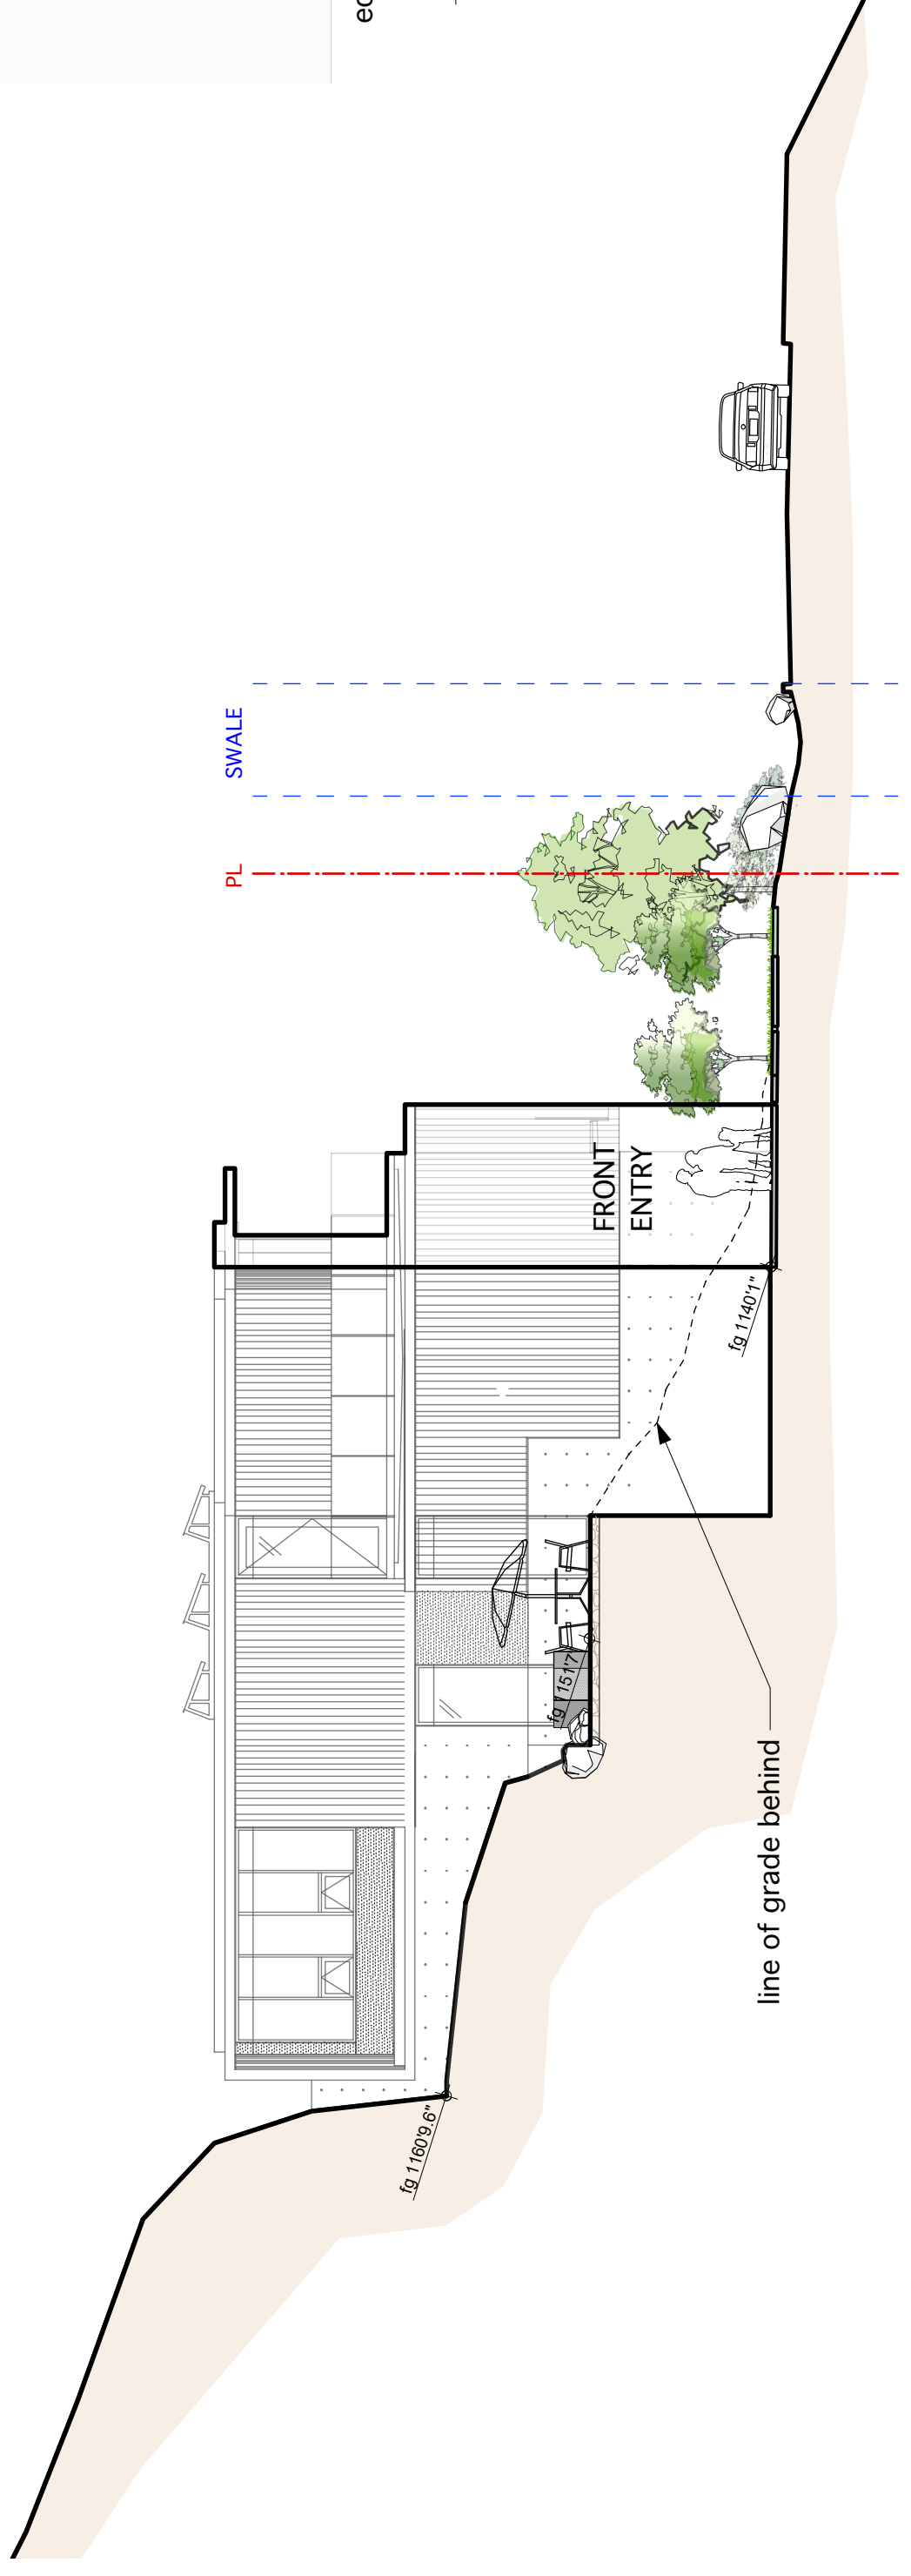


2 LOT 9/10 NORTH/SOUTH SIDE YARD SECTION (TYPICAL)  
Scale: 3/32" = 1'-0"

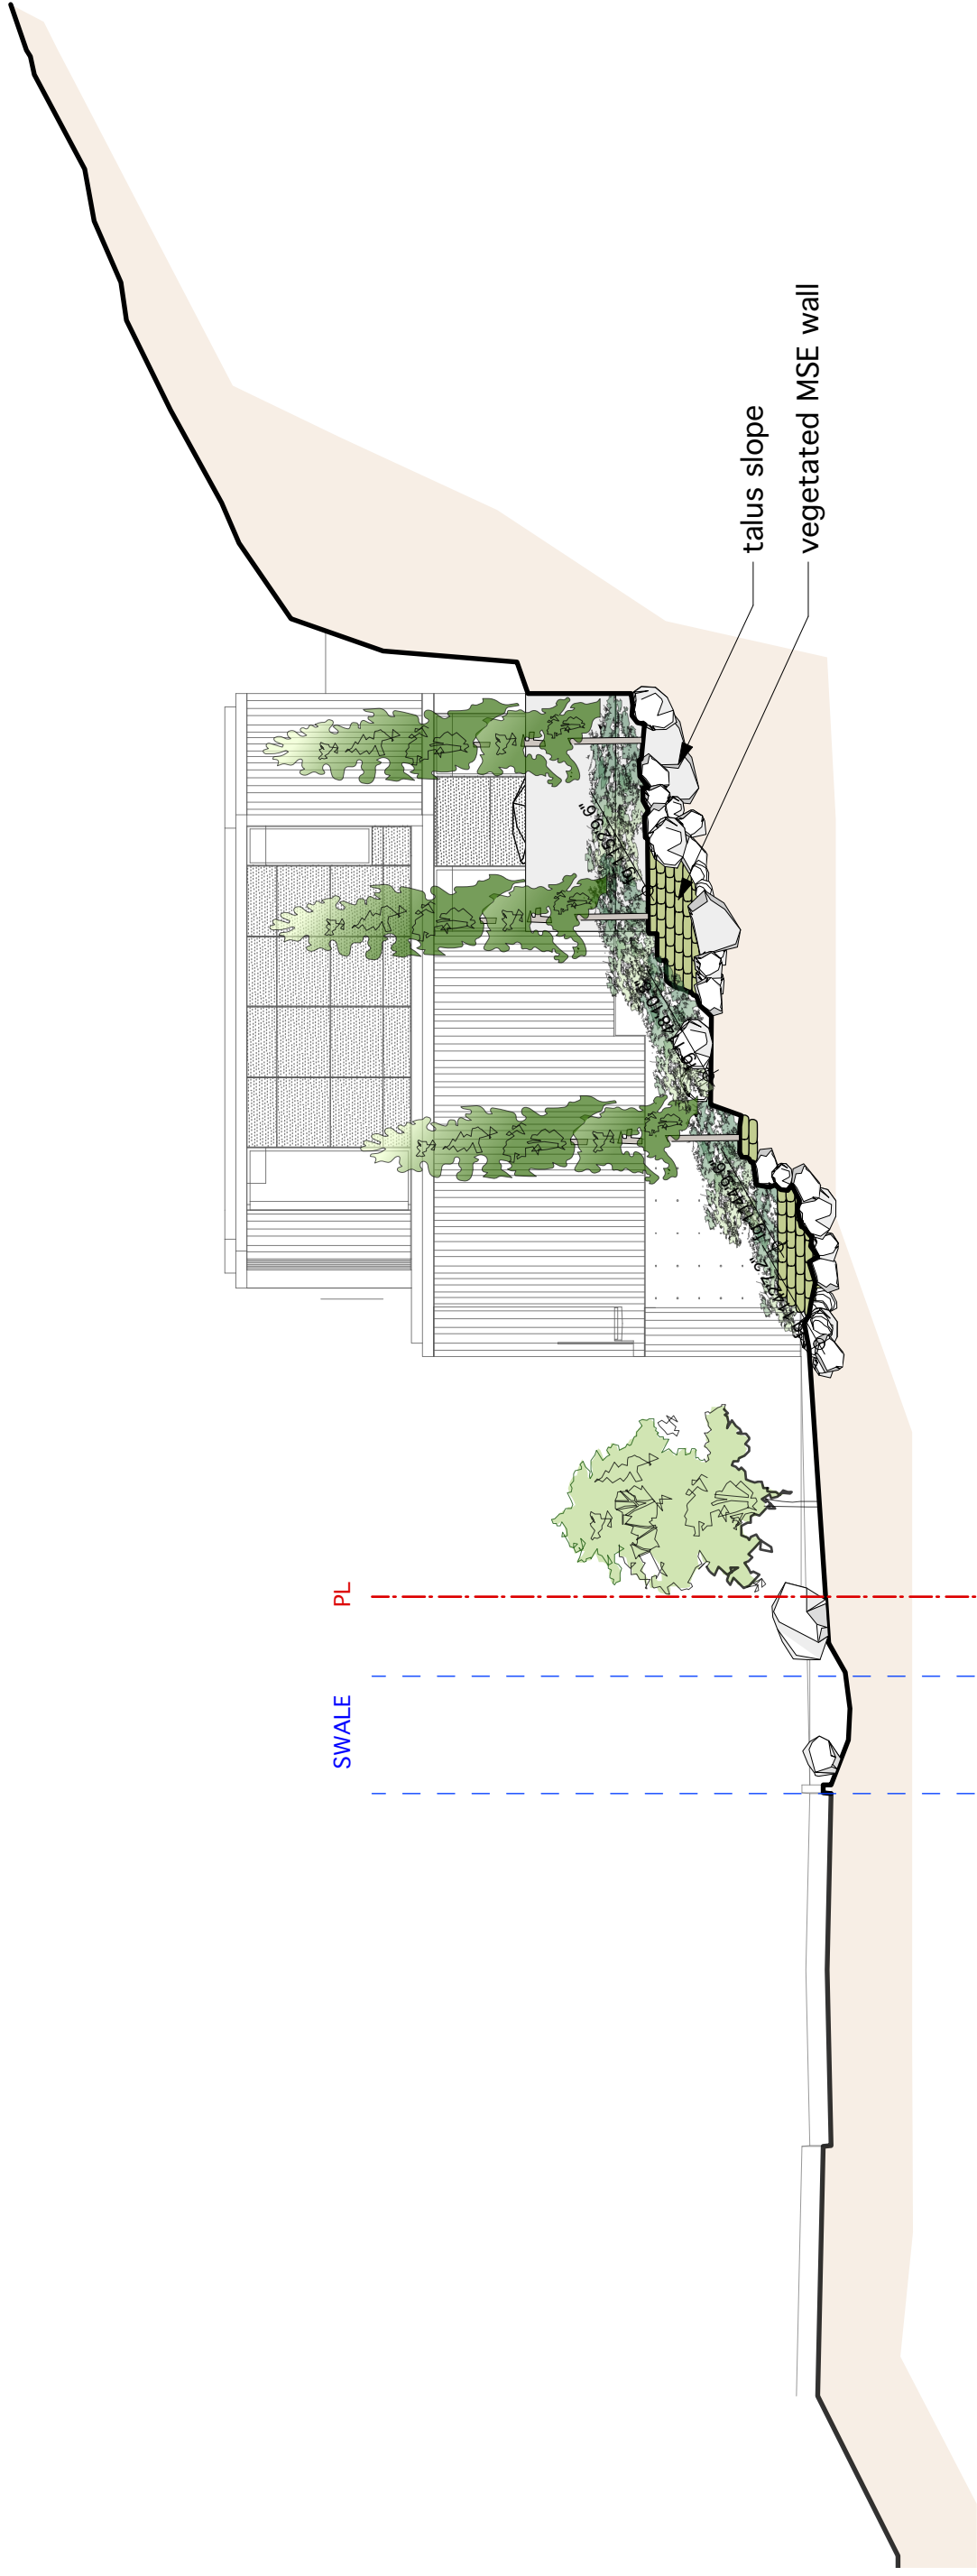

3 LOT 4/5 NORTH/SOUTH SIDE YARD SECTION (TYPICAL)  
Scale: 3/32" = 1'-0"

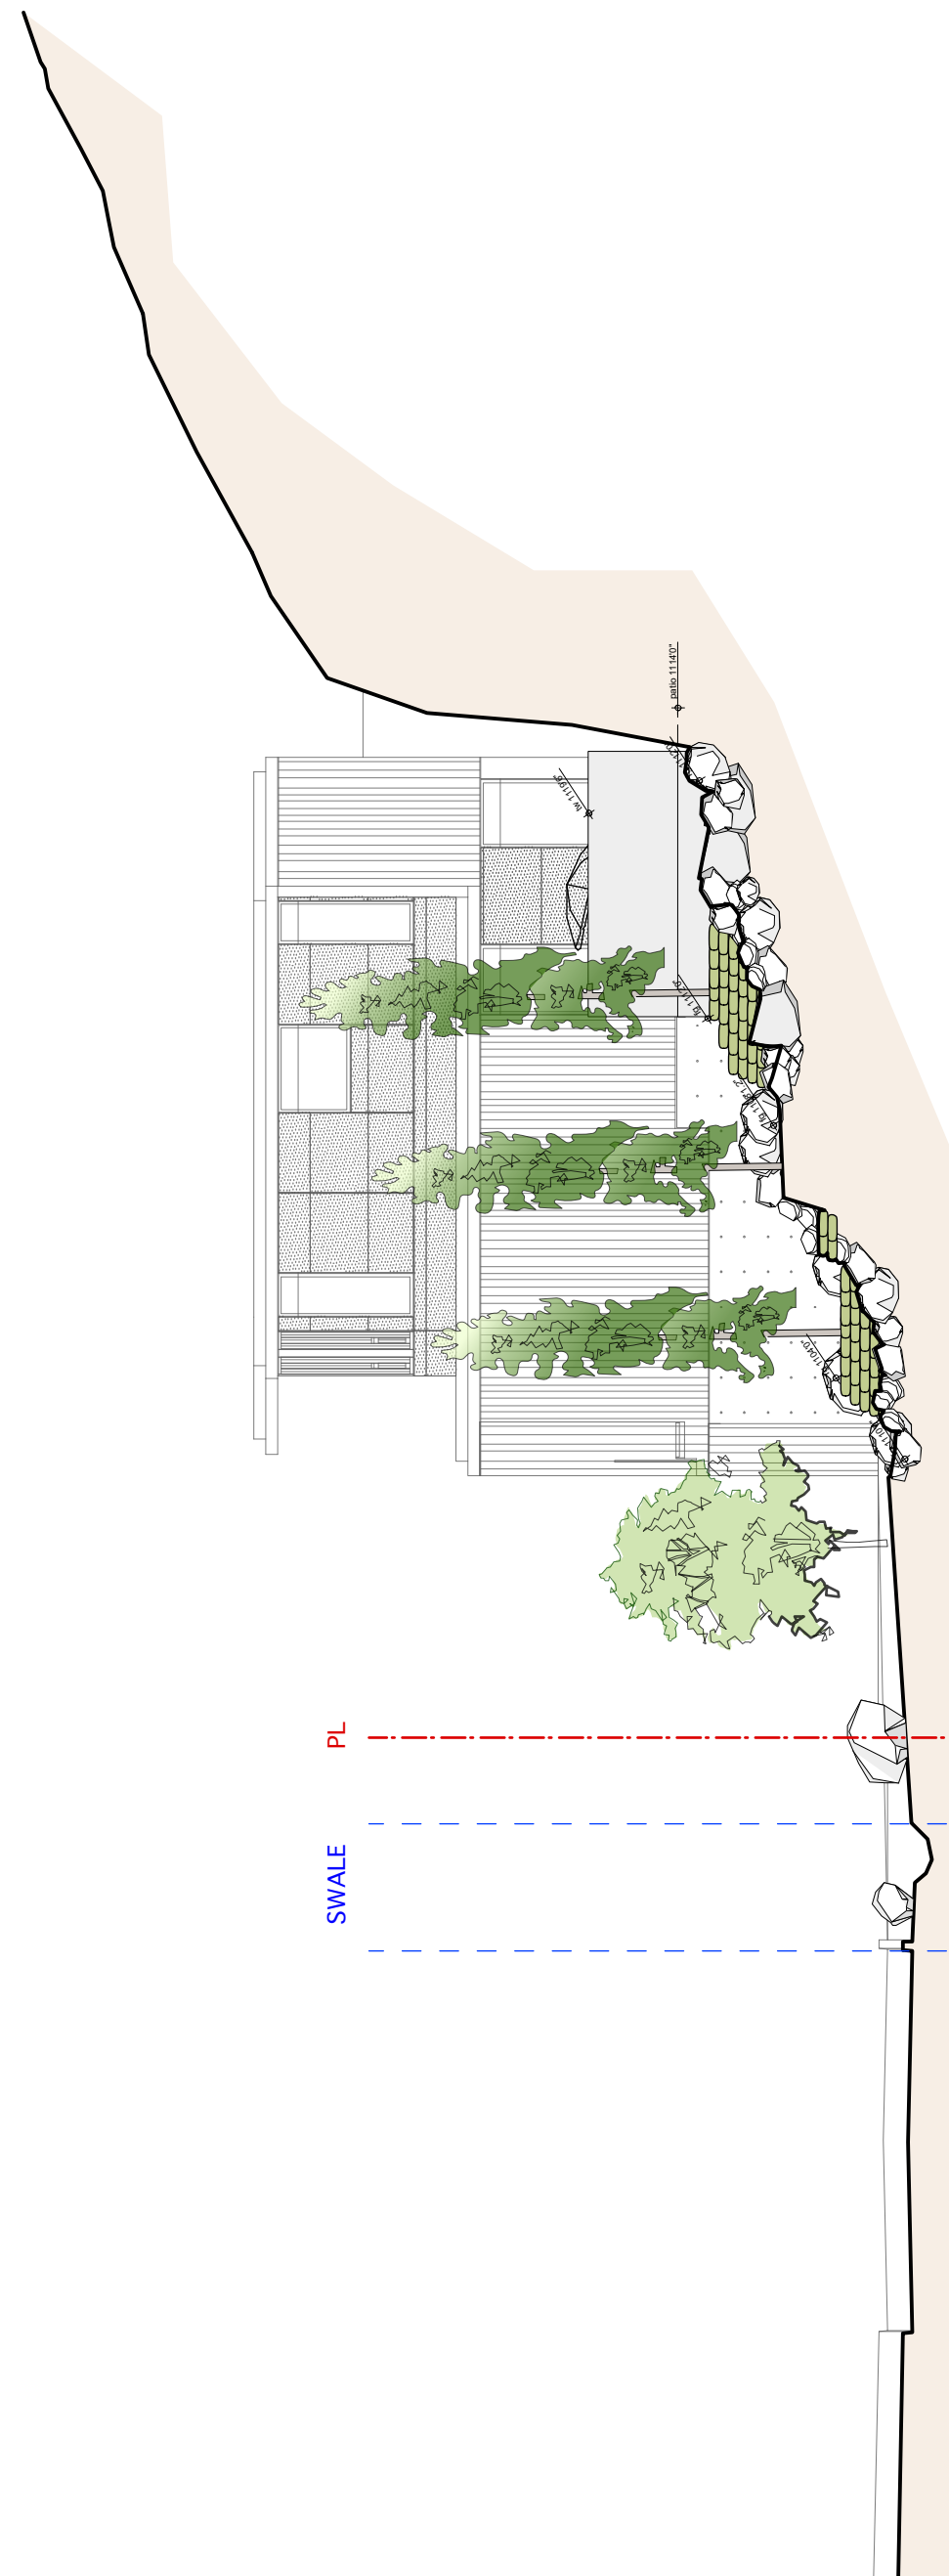

4 SIDE-YARD SECTION  
Scale: 3/16" = 1'-0"

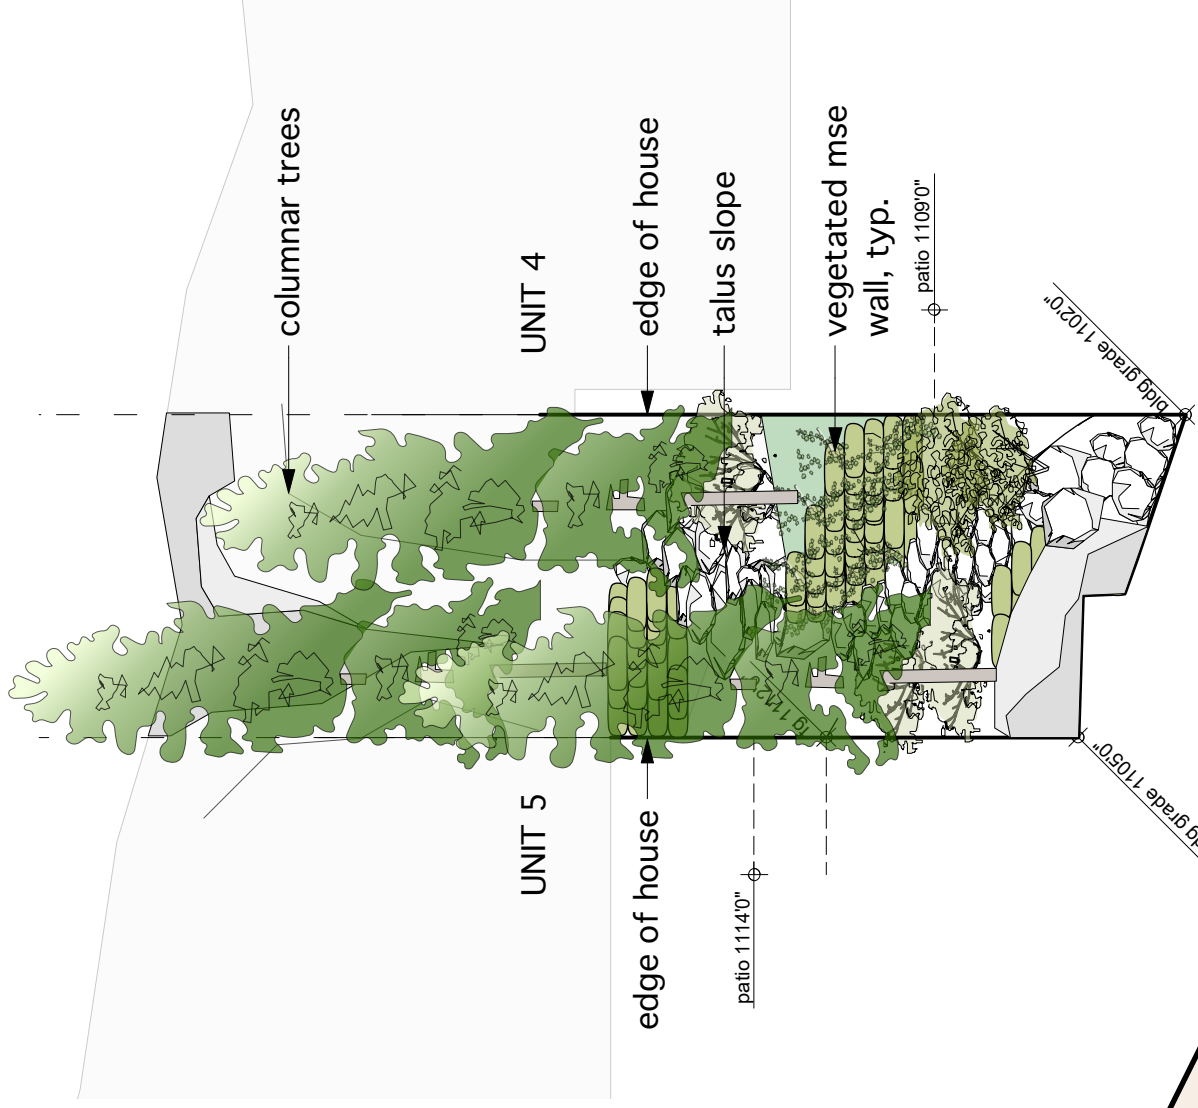

KEY PLAN  
Scale: 1:700



Revisions:

1. Issued for Client Review - January 25, 2018
2. Issued for DP - April 10, 2018

Consultants:

PROJECT:  
Area 6 Lot 4,  
West Vancouver, BC


Title:

Sections

DATE: 08 Mar 2017  
SCALE: As Noted.

PROJECT NO: 17.038  
SHEET NO: L11 OF 11

5 LOT 3/4 WEST EAST SIDE FRONT YARD SECTION  
Scale: 3/32" = 1'-0"

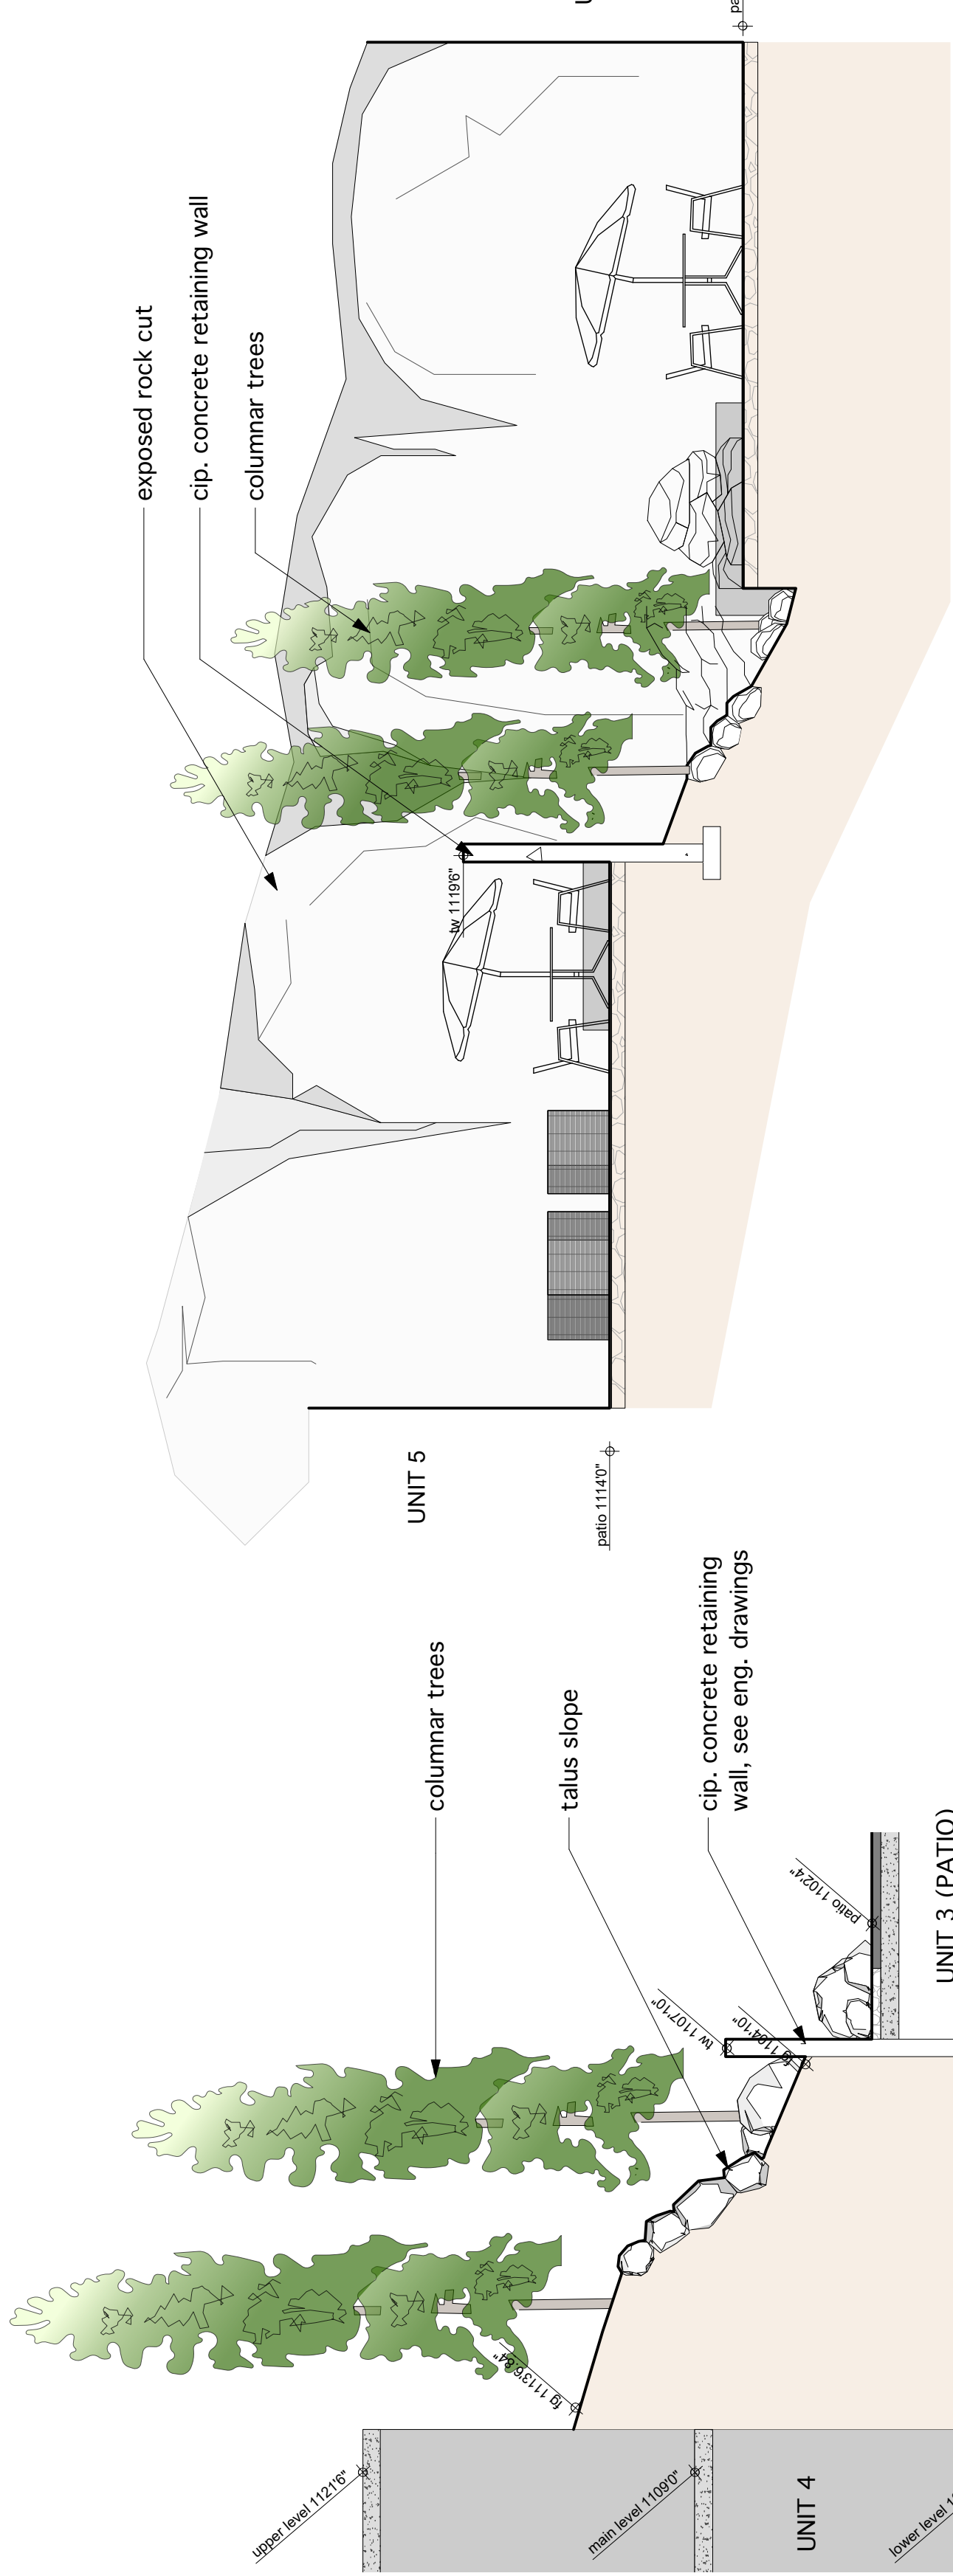

6 SIDE-YARD SECTION  
Scale: 3/16" = 1'-0"

7 PATIO SECTION  
Scale: 3/16" = 1'-0"