


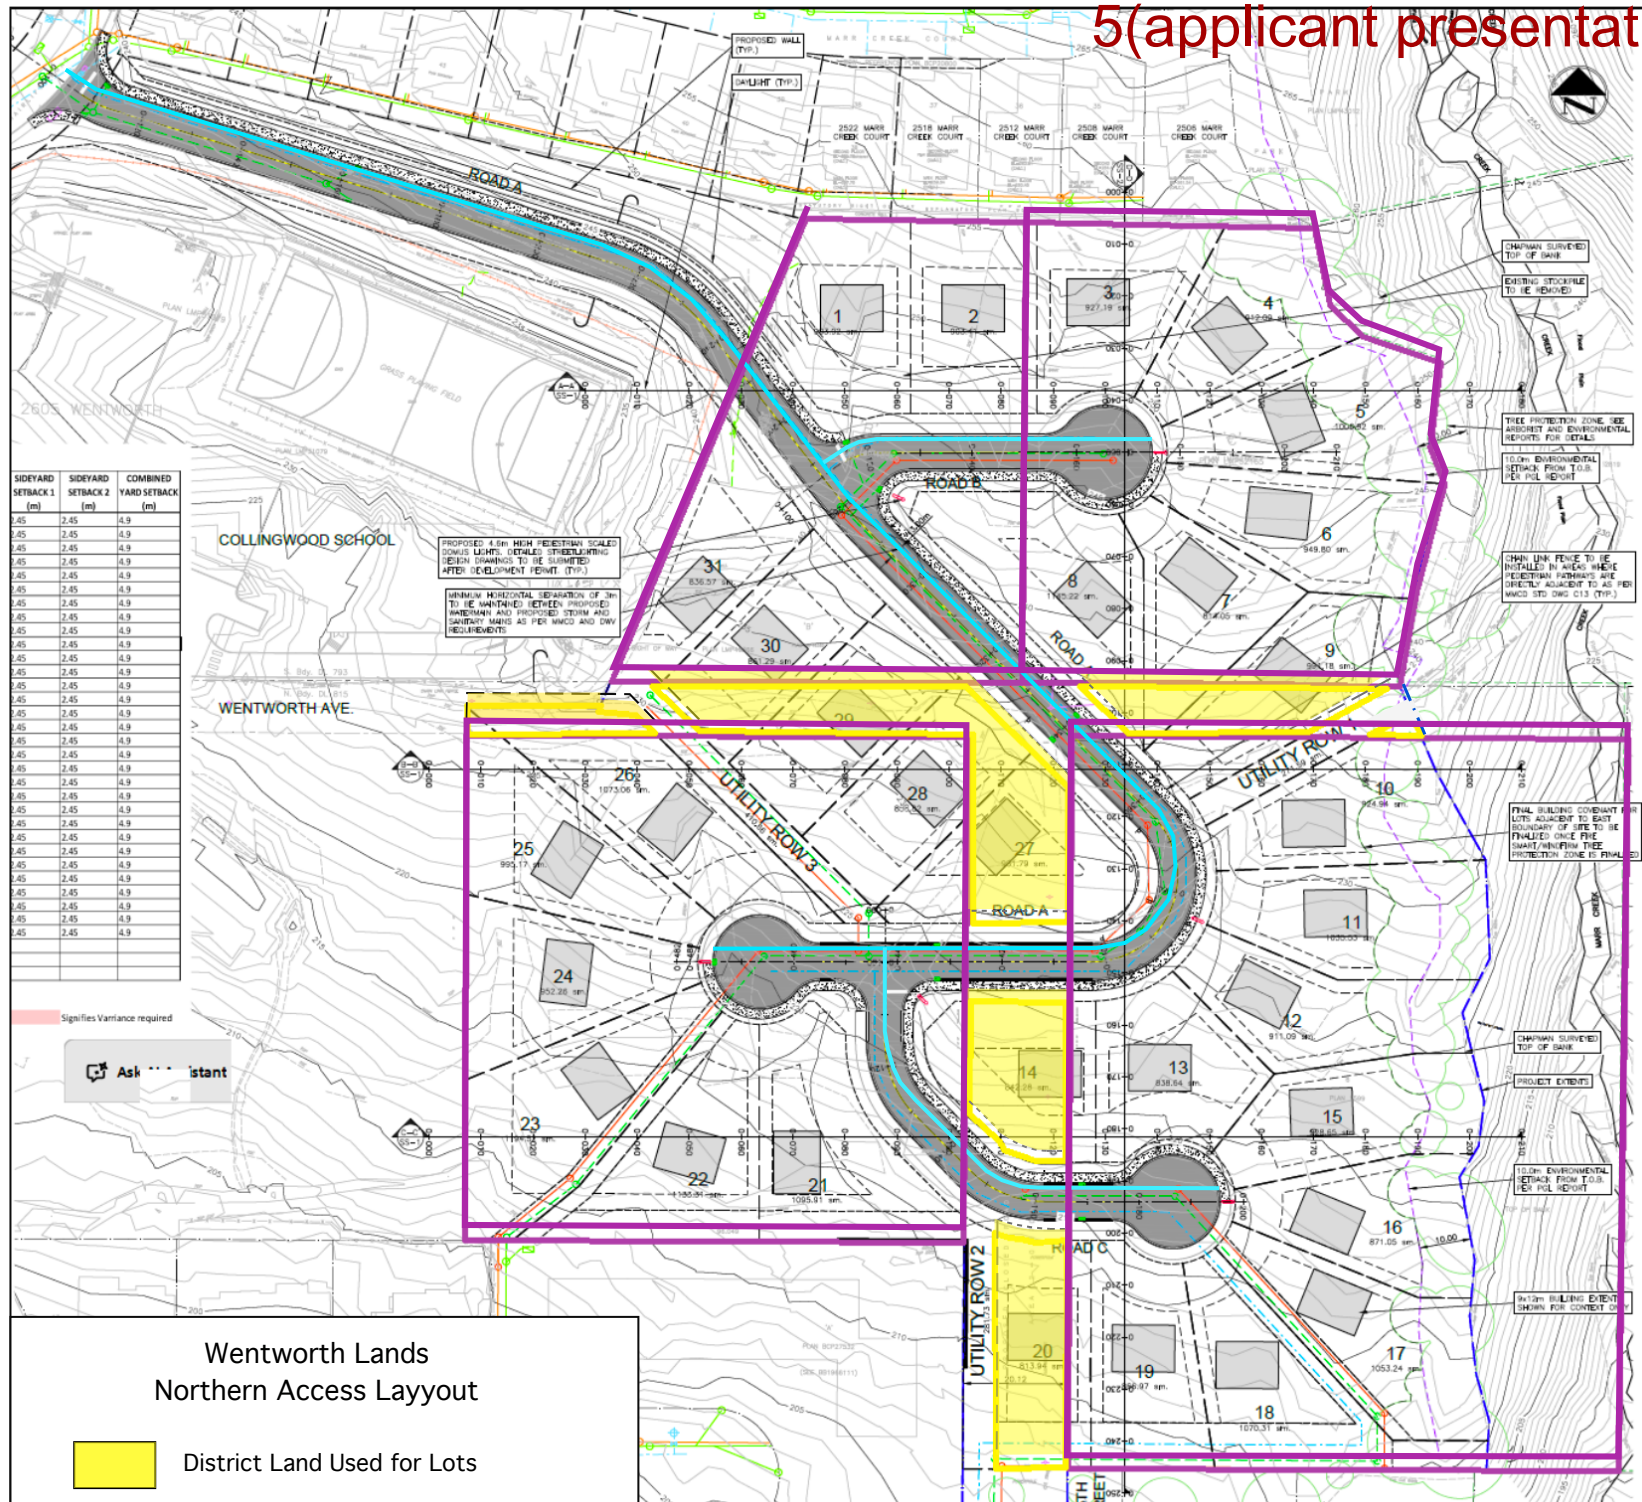



5(applicant presentation).

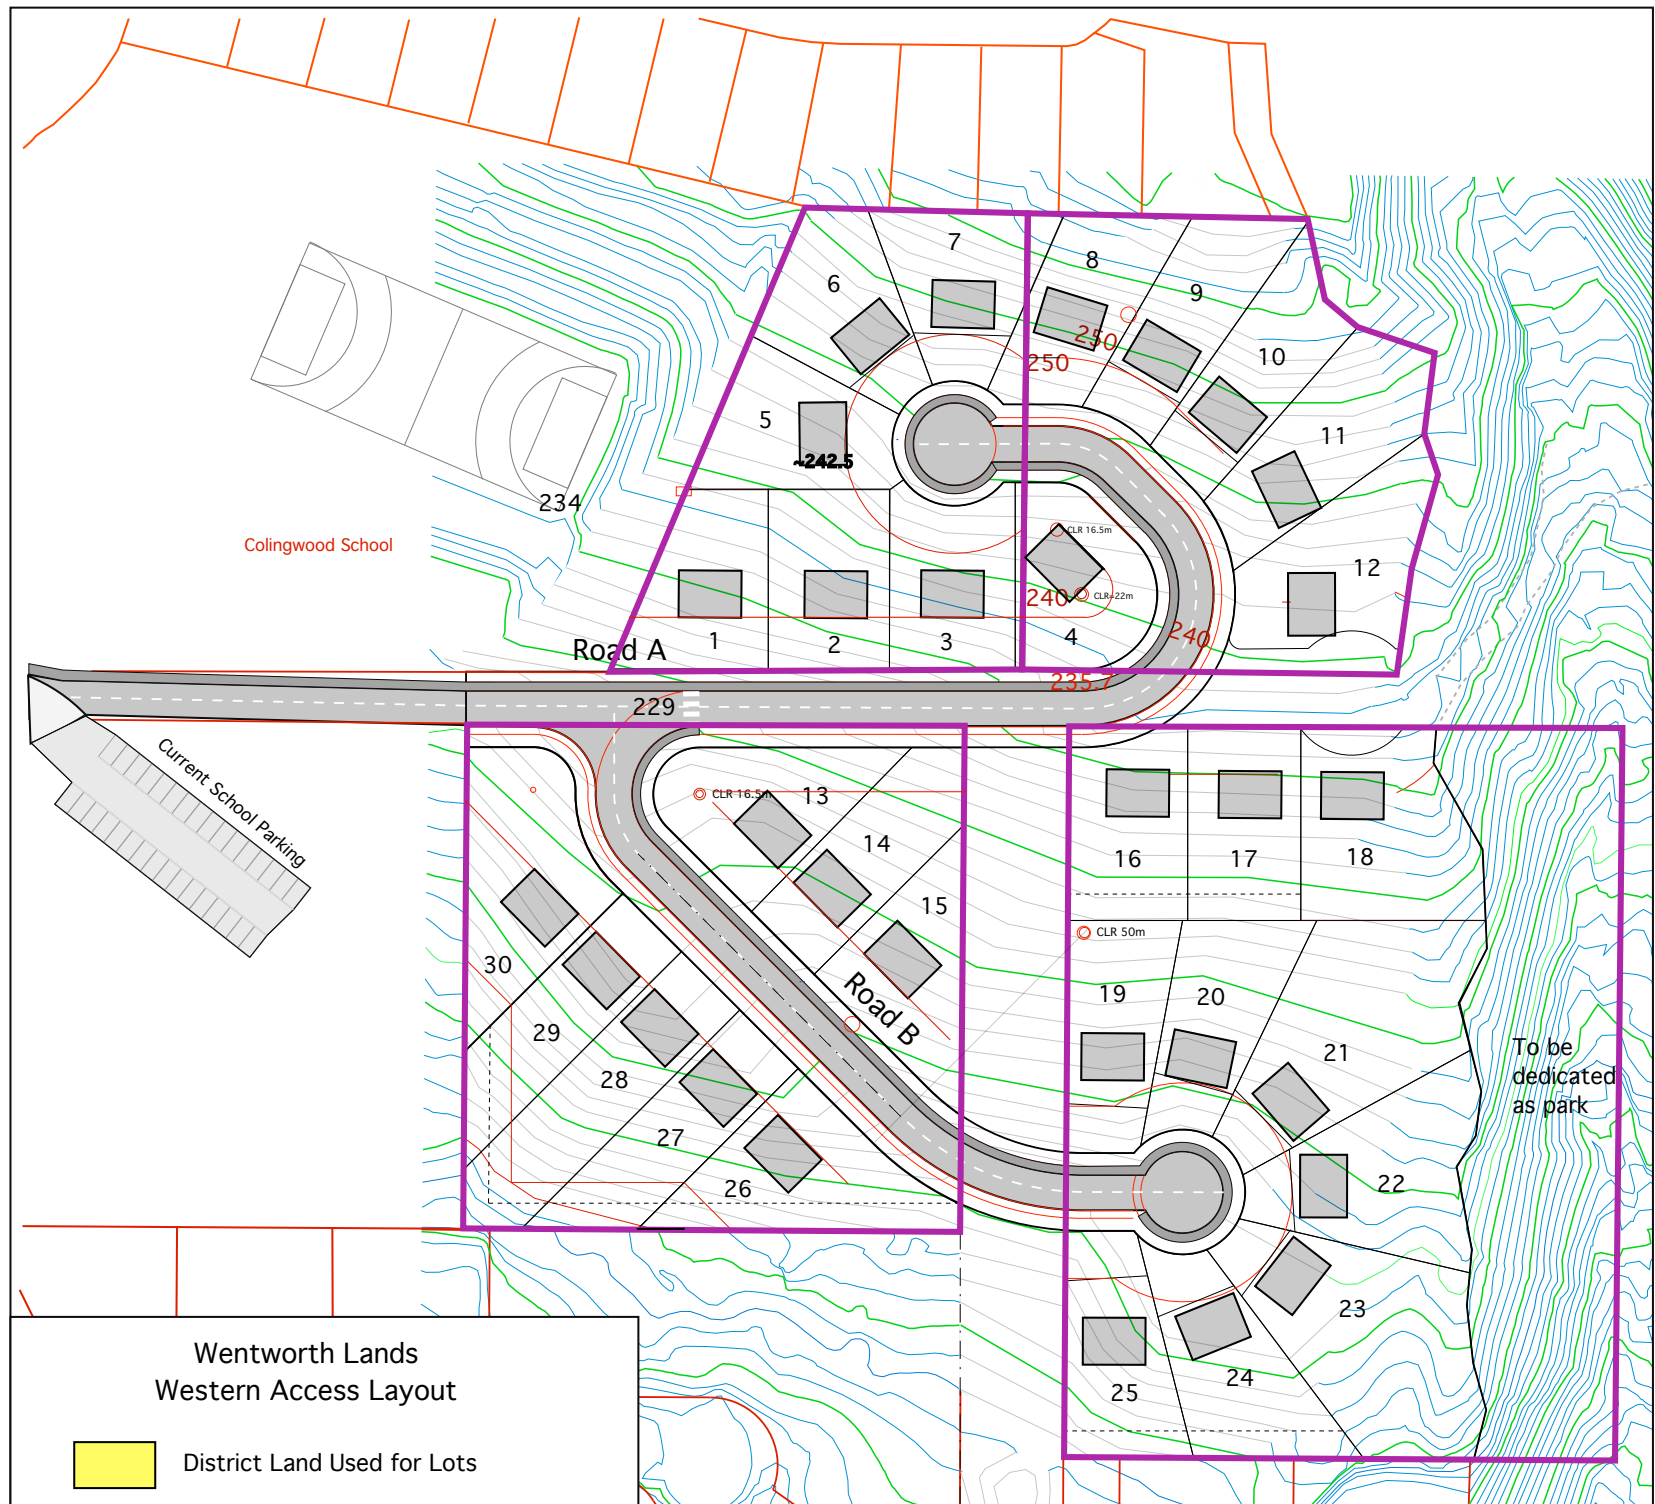

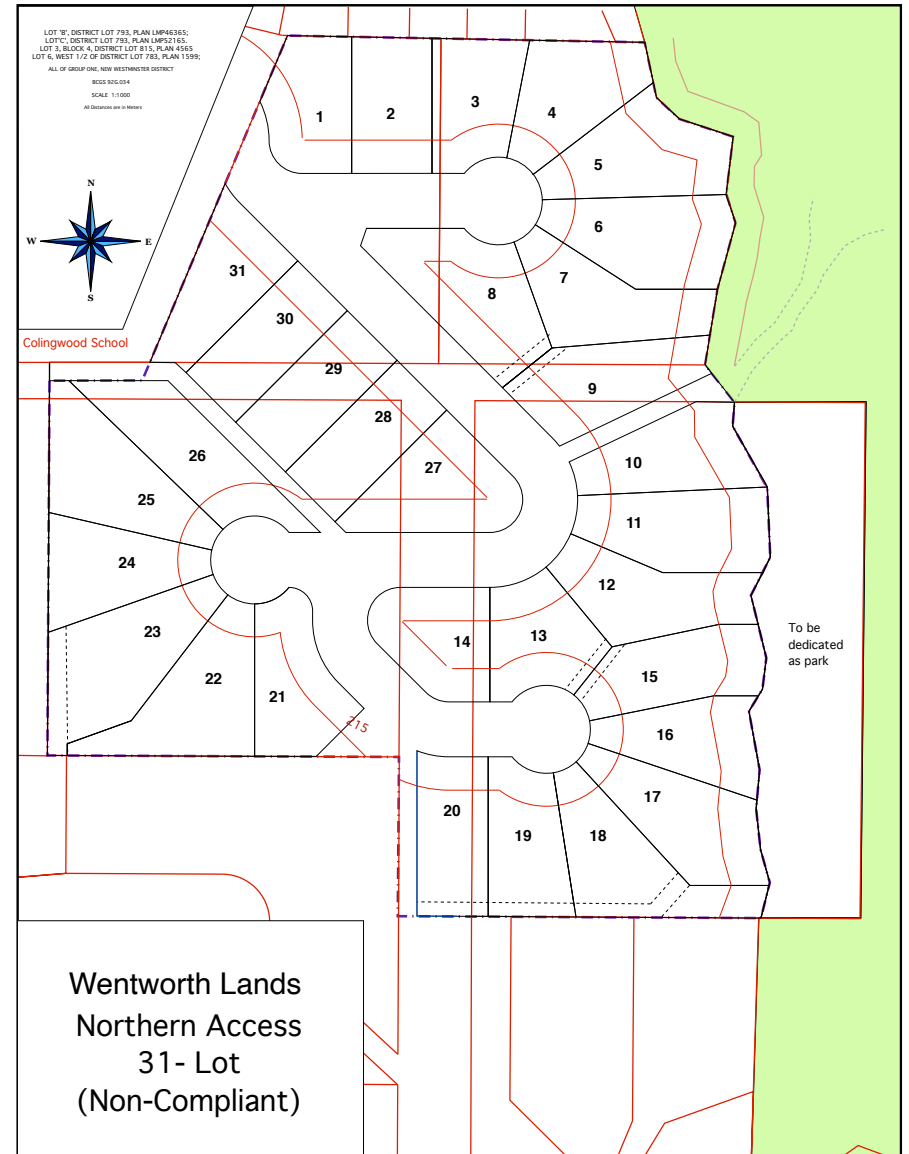

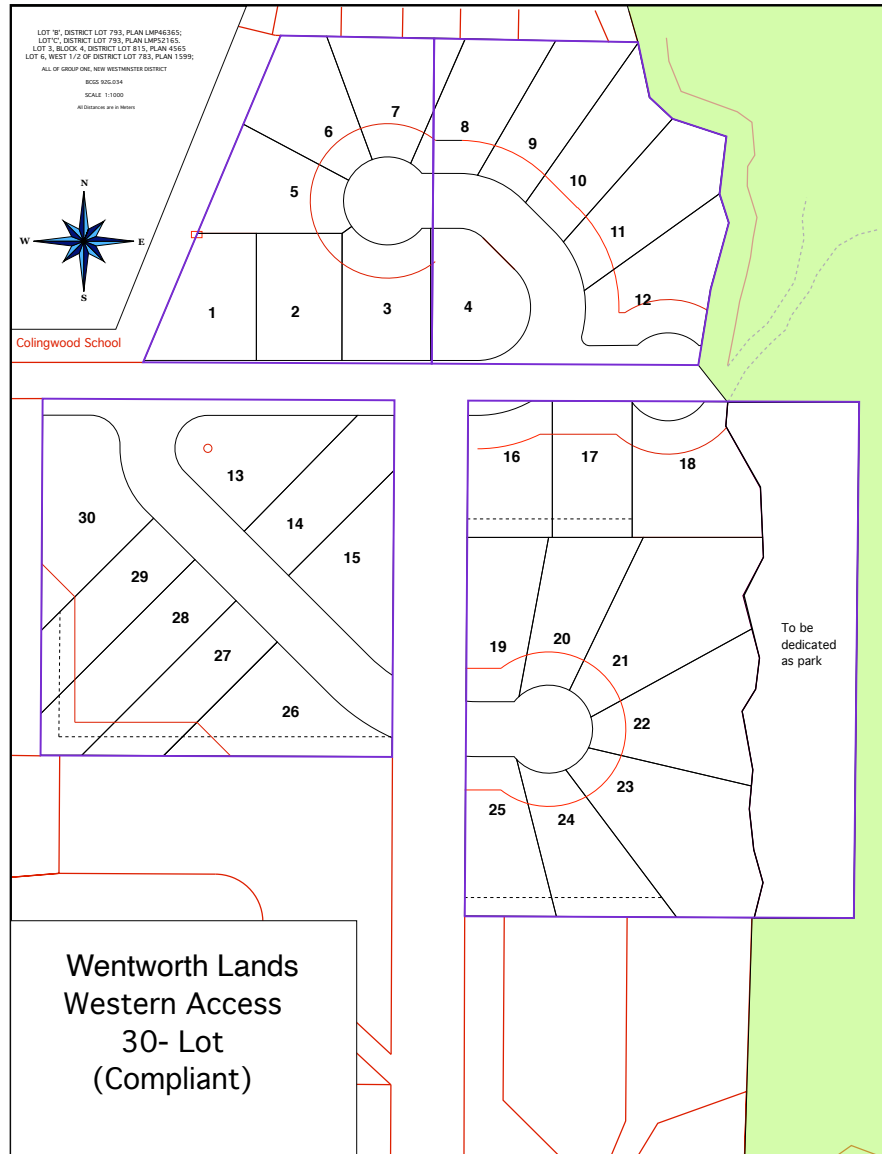

LOT 'B', DISTRICT LOT 793, PLAN LMP46365;
LOT 'C', DISTRICT LOT 793, PLAN LMP52165;
LOT 9, BLOCK 4, DISTRICT LOT 815, PLAN 4565
LOT 6, WEST 1/2 OF DISTRICT LOT 783, PLAN 1599;
ALL OF GROUP ONE, NEW WESTMINSTER DISTRICT
BCGS 926.034
SCALE 1:1000
All Distances are in Meters

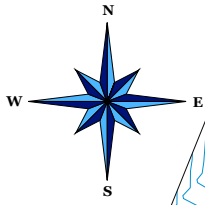

Colingwood School

To be
dedicated
as park

Wentworth Lands Northern Access 31- Lot Subdivision

Wentworth Subdivision Via the Northern Access

- 31 New Homes
- Protection of Valuable Ecological Lands
- New Trails
- Better Traffic Outcome
- Allows for Amalgamation of Collingwood Campus

This page intentionally left blank

This page intentionally left blank