




 www.torrenttraffic.com	Notes: 1 – All existing conflicting signs shall be covered . 2 – TCPs to assist pedestrians and cyclists as necessary. 3 – A minimum of 5 tubular markers or barrels shall be used for tapers. 4 – Access to private driveways to be maintained at all times. 5 – Hours of operation will be 24/7 6 – Traffic layout and distances based on Traffic Management Manual for Work on Roadways – 2020 edition	REVISIONS:	Seal:	Drawing Description: W/B OFF RAMP CLOSURE AT EXIT 7			COMPLETE UTILITY CONTRACTORS	

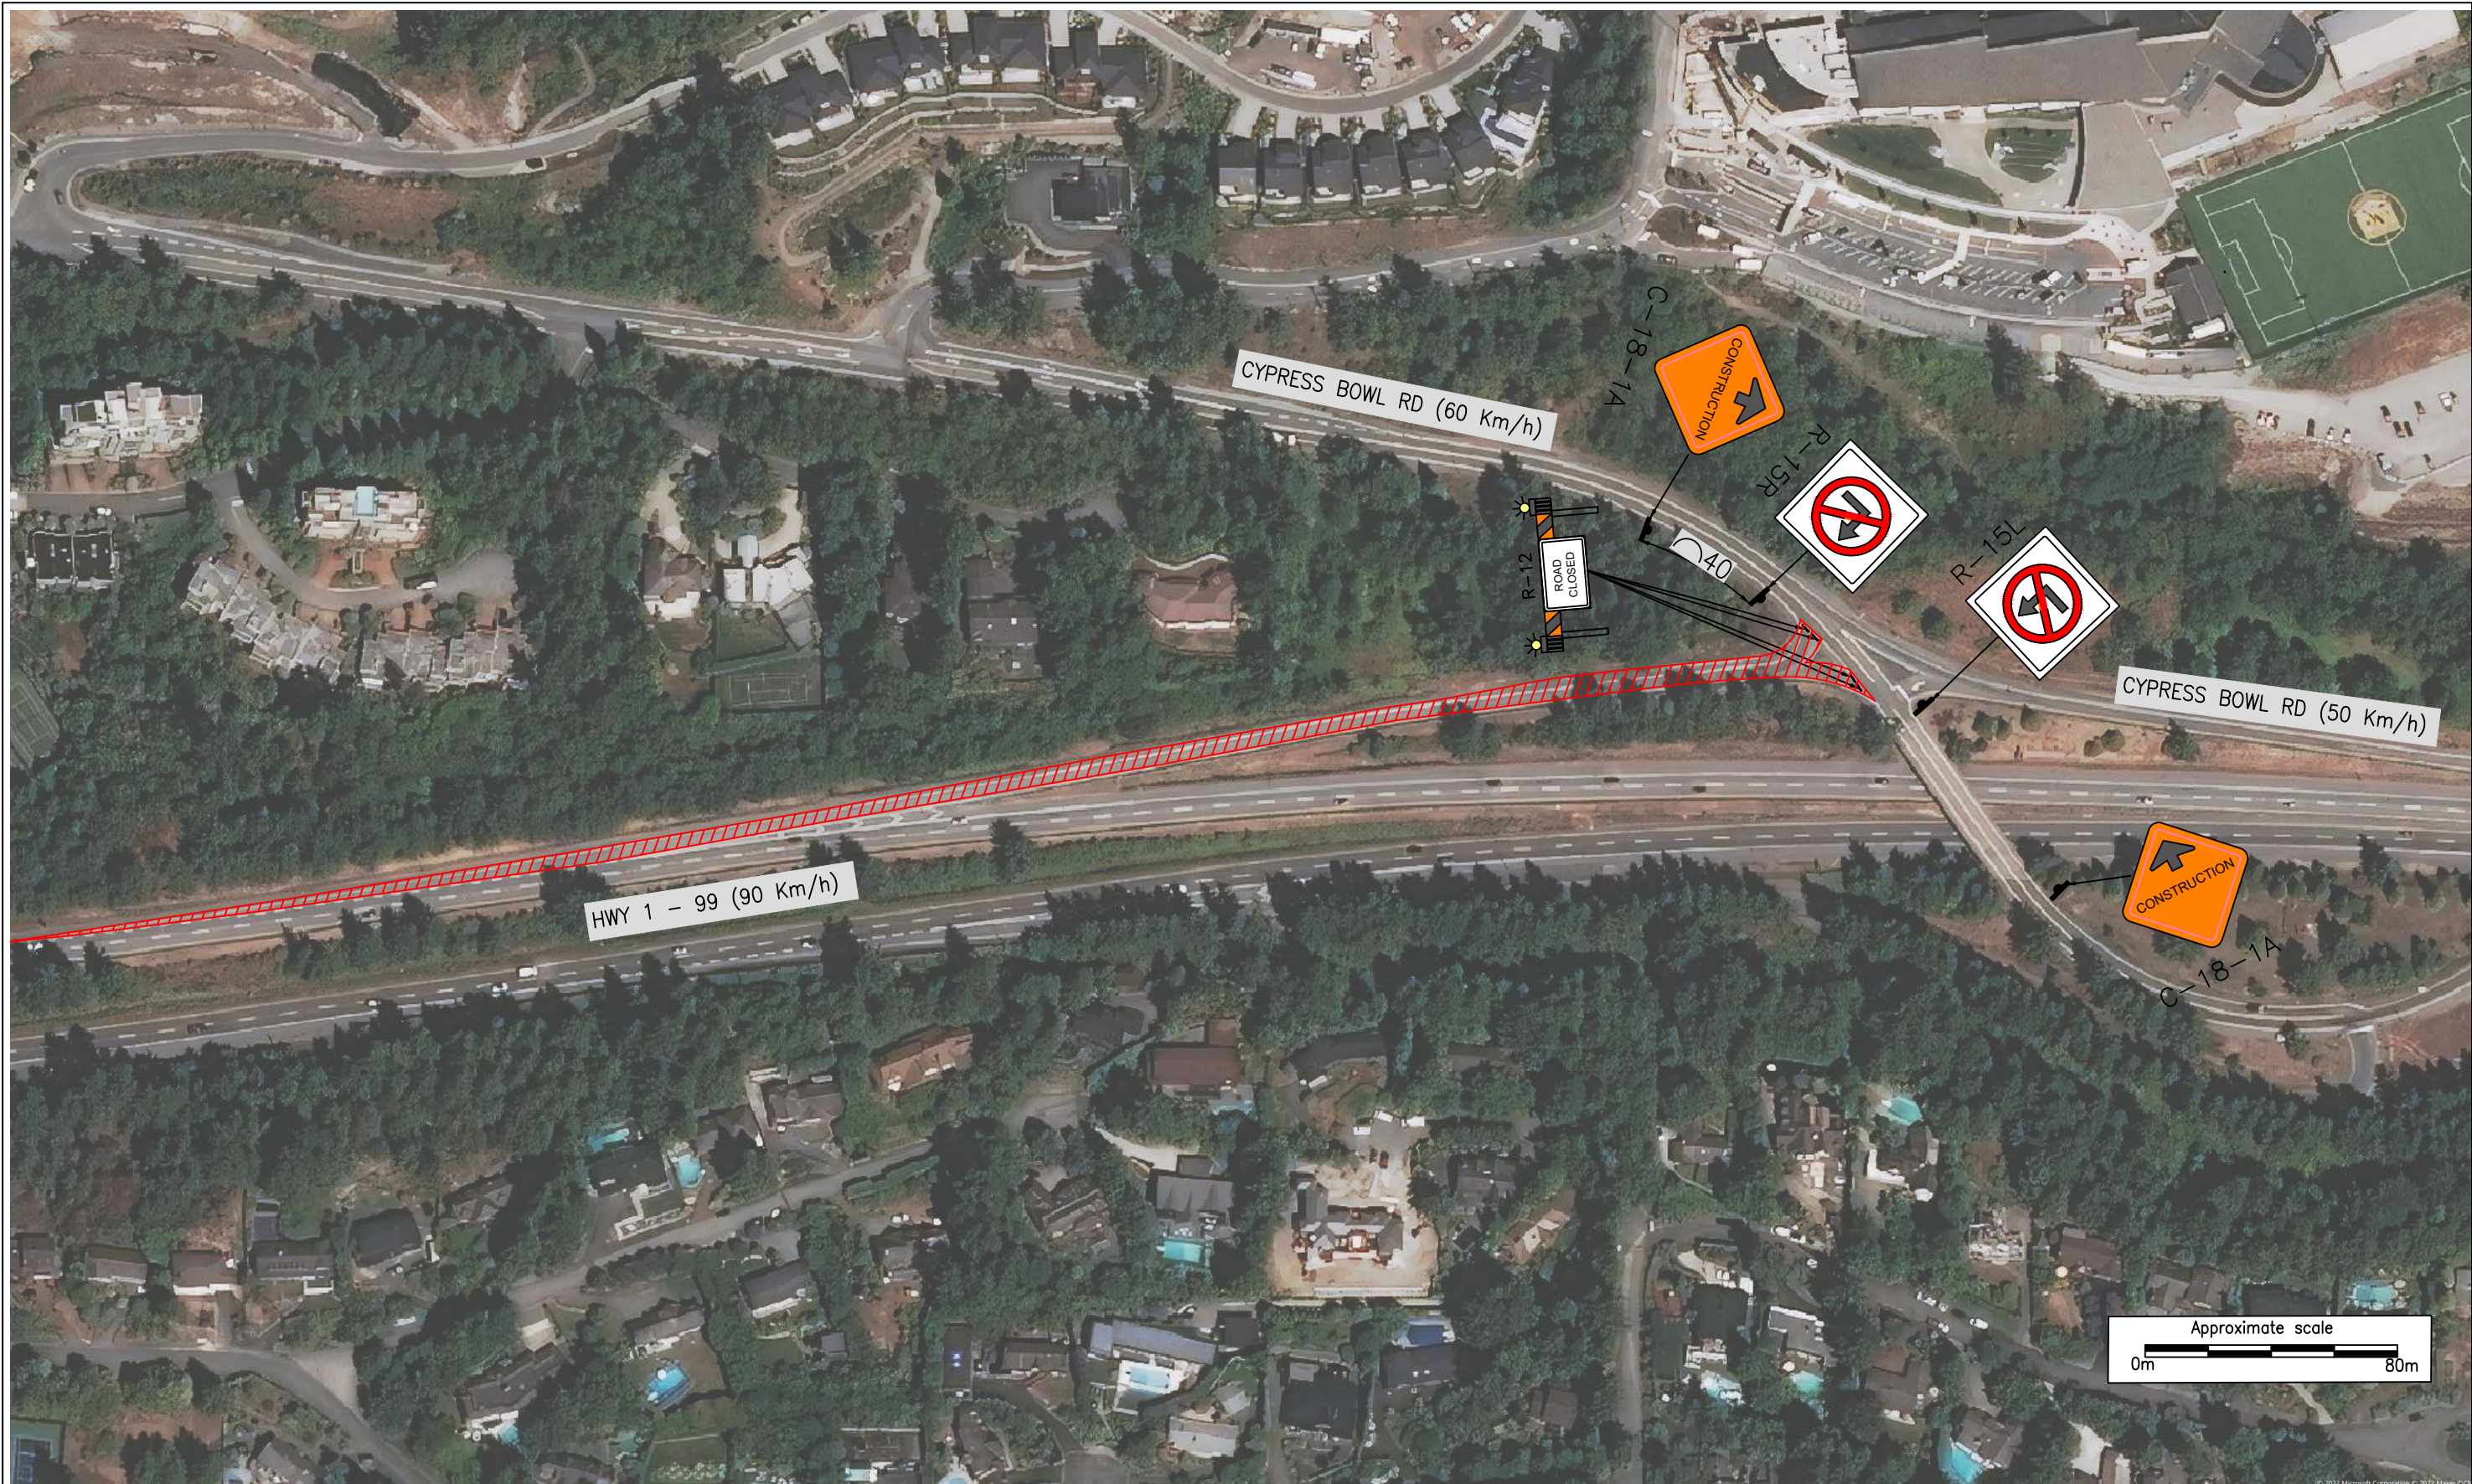

 www.torrenttraffic.com	Notes: 1 – All existing conflicting signs shall be covered . 2 – TCPs to assist pedestrians and cyclists as necessary. 3 – A minimum of 5 tubular markers or barrels shall be used for tapers. 4 – Access to private driveways to be maintained at all times. 5 – Hours of operation will be 24/7 6 – Traffic layout and distances based on Traffic Management Manual for Work on Roadways – 2020 edition	REVISIONS:	Seal:	Drawing Description: CLOSURE OF CYPRESS ON RAMP			COMPLETE UTILITY CONTRACTORS HWY1 EXIT 7 – WENTWORTH AVE NORTH VANCOUVER,BC	
				Scale: NTS	Date: Apr 22/2022	By: Marg	Project No.:	Drawing No.: 721–02