


It is the Builder's responsibility to lay out & carry out the work as defined in the contract documents. It is therefore necessary for the builder to pay very close attention to any and all dimensions shown on the drawings which may vary from those assumed on the drawings.

Any dimensions which the Builder discovers within the contract documents themselves or between the contract documents & site conditions, are to be discussed with the Designer immediately before proceeding with any work. Written dimensions shall have precedence over scaled dimensions.

Copyright Reserved

This plan and design are, and all items remain, the exclusive property of Richardson Design and may not be used or reproduced without written consent.

Revisions	No.	Date	Details	By

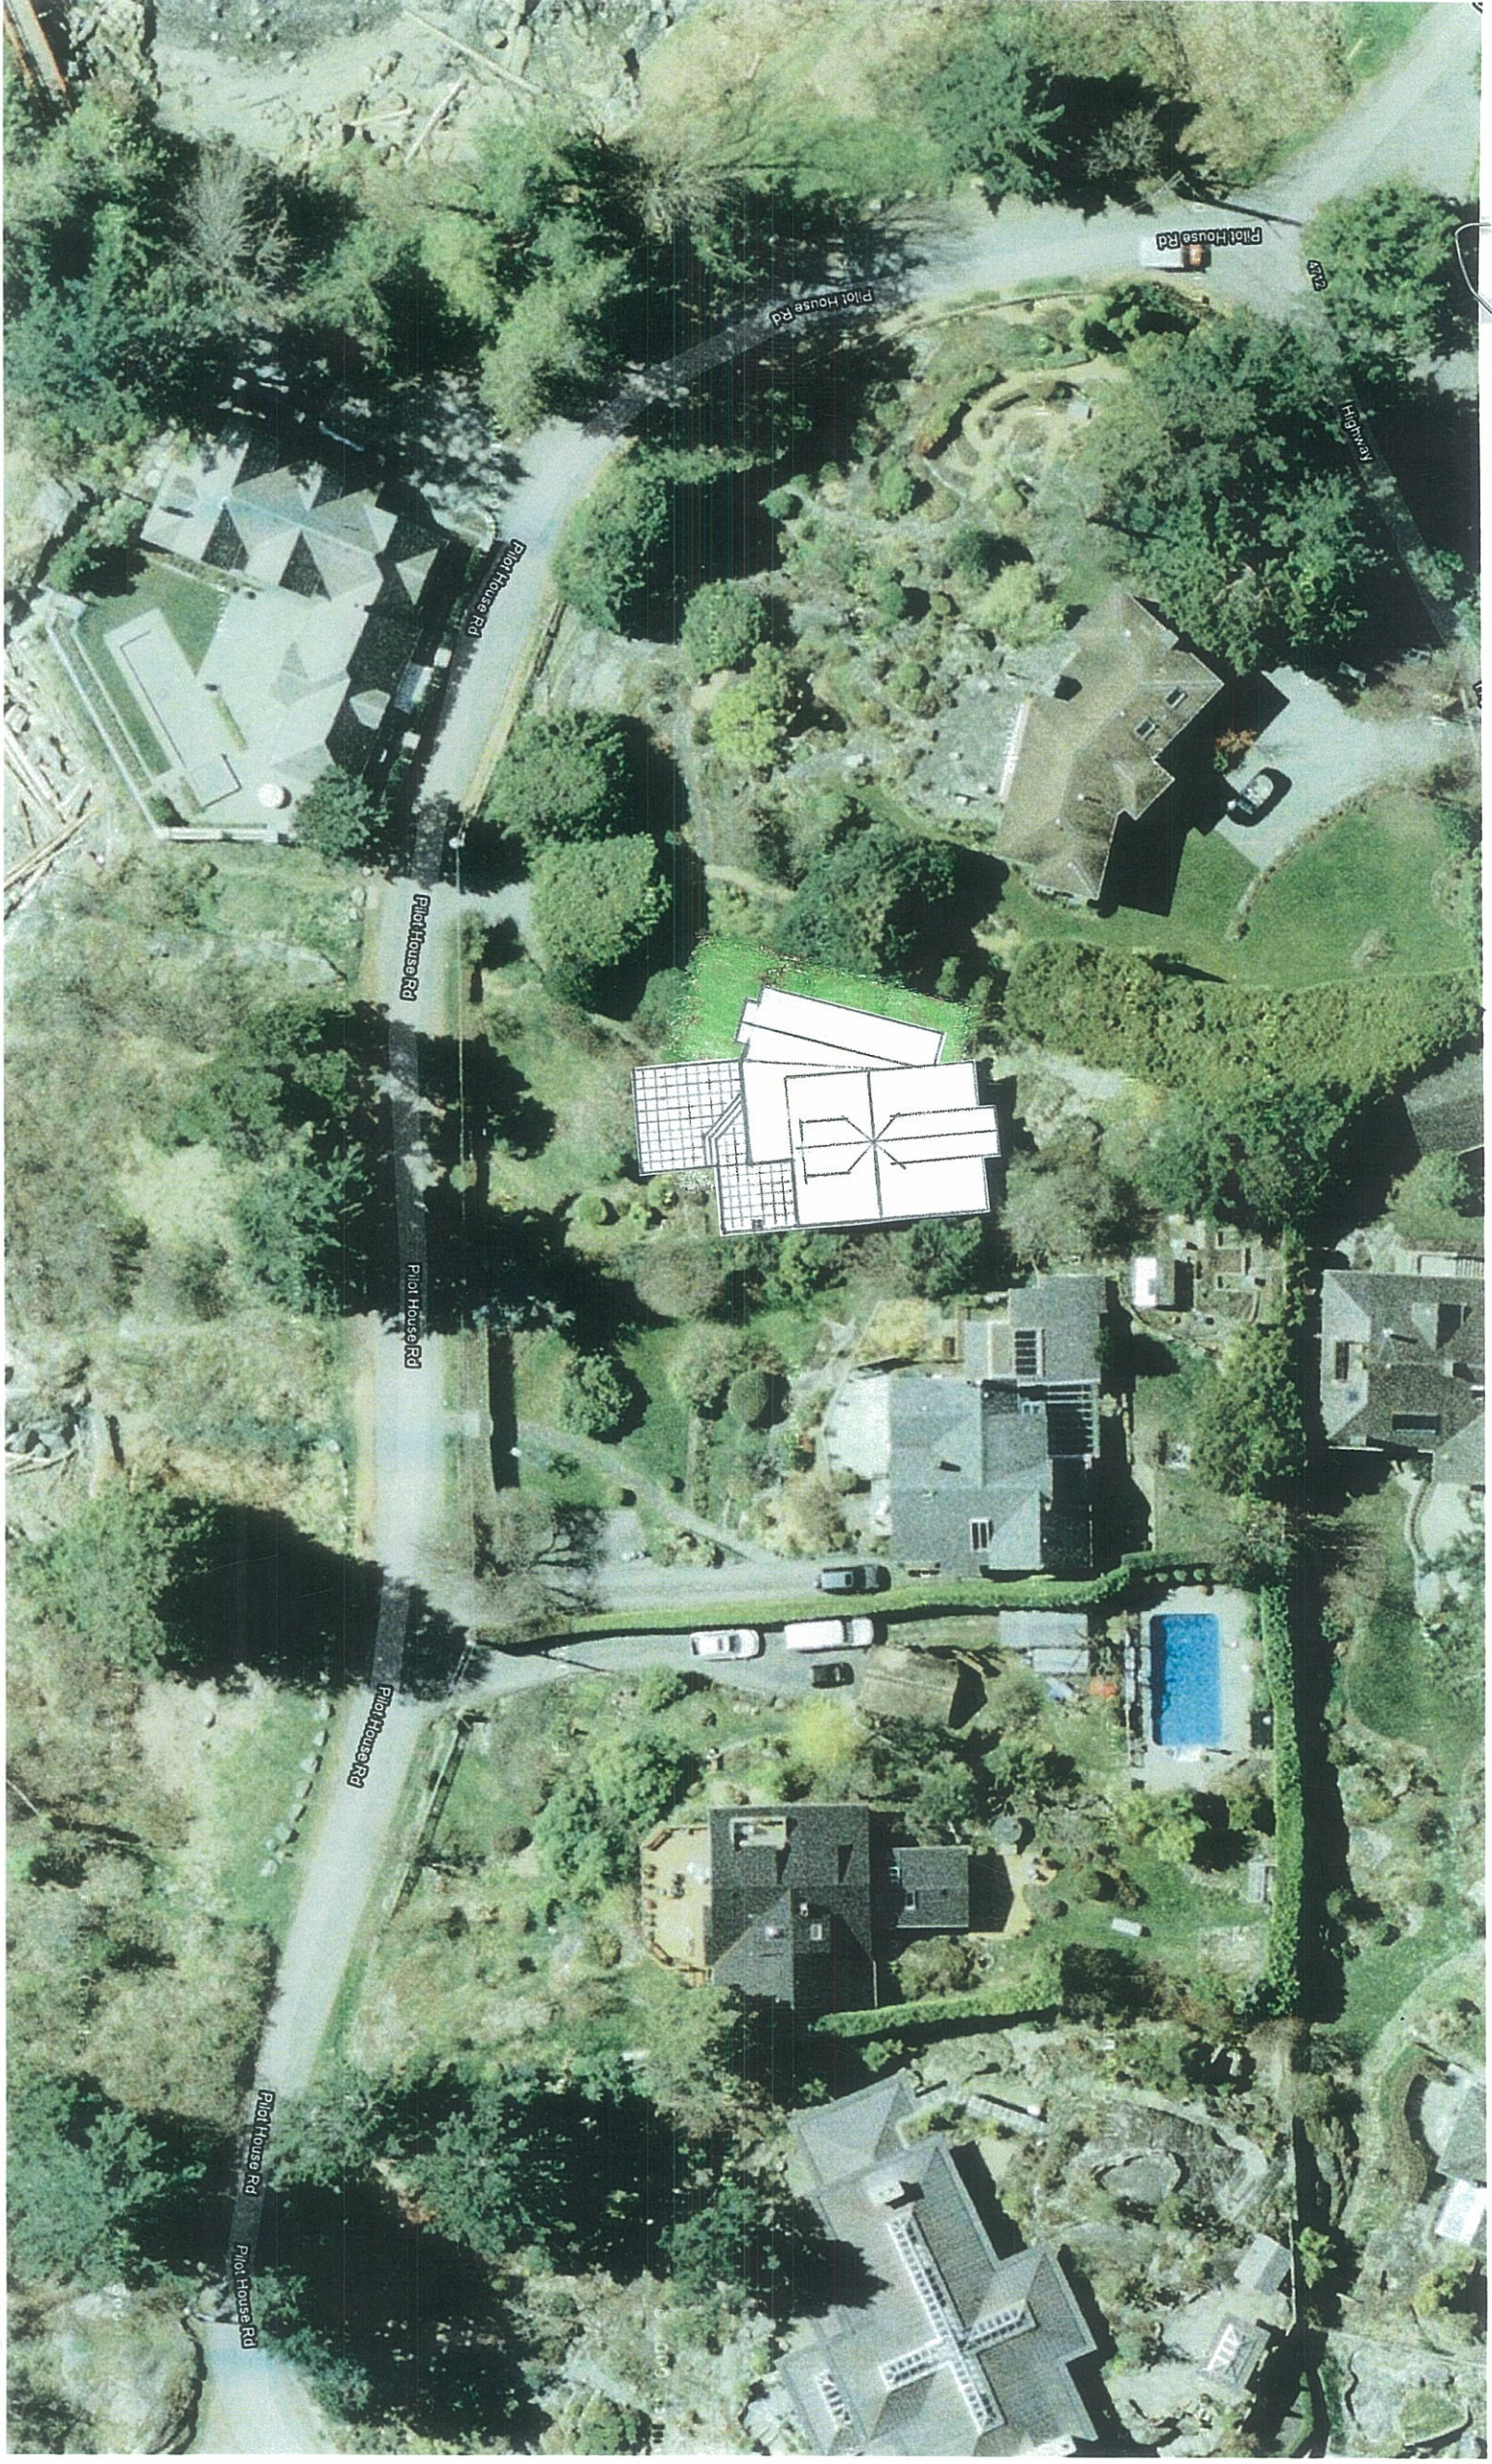

Project	
PITT-BROOK, COOK RESIDENCE	
4787 PILOT HOUSE RD. WEST VANCOUVER BC	
Drawing Title	
NEIGHBOUR CONTEXT	
Date	Project No.
MAY 11, 2011	1105
Scale	
AS SHOWN	
Drawn By	
MK	
Approved By	