




VIA ARCHITECTURE
 301 - 1050 Homer Street Vancouver, BC V6B 2W9
 tel 604 683 1024 fax 604 683 0774
 www.via-architecture.com

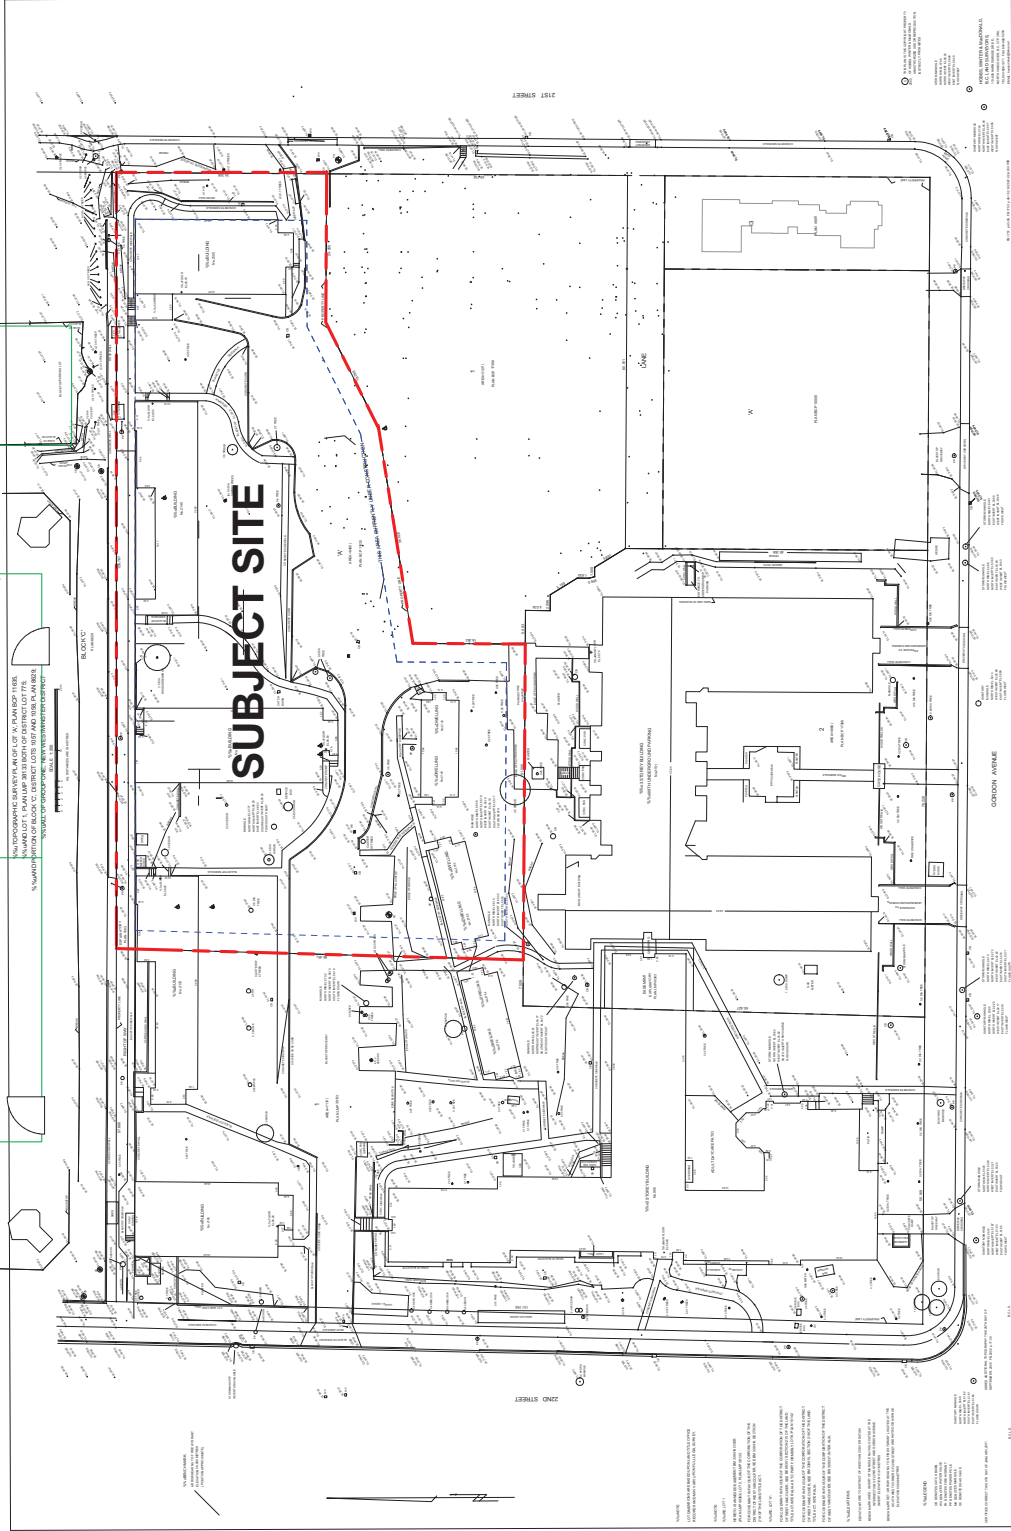

No.	Date	Description
1	19 Nov 2010	Preliminary Recording and issue for review
2	03 Dec 2010	Preliminary Recording and issue for review
3	03 Dec 2010	Preliminary Recording and issue for review
11	1 Feb 2011	Issued for RFP reference
14	20 Mar 2011	Re-assessed for Recording Application
15	20 Mar 2011	Re-assessed for Recording Application
17	18 August 2011	Re-assessed for Recording Application

ALL RIGHTS RESERVED BY VIA ARCHITECTURE INCORPORATED. THIS DESIGN IS NOT TO BE USED WITHOUT THE CONSENT OF VIA ARCHITECTURE P.L.C.

KIWANIS WEST VANCOUVER -
 KIWANIS GARDEN VILLAGE
 West Vancouver, BC

PROJECT NO. 61109

SURVEY PLAN

DATE 21 March 2011
 SCALE AT 20:04 SHEET SIZE 1: 400
 REV.
 DRAWING NO. A001