

LEGEND

DATE	ISSUED

REV.	DATE	DESCRIPTION

SOMERSET HOMES
 2229 Folkestone Way
 West Vancouver, BC

Vaughan
 Landscape Planning
 and Design
 1406 Clyde Ave.,
 West Vancouver, B.C.
 Canada V7T 1G1
 PH:922-1885
 FAX:922-5485
 office@vaughanplanning.com


DESIGNED	MCV
SCALE	1/8" = 1'-0"
DATE	April 2, 2022

TITLE **PRECIDENT IMAGES**

DRAWING NO.	REV
L2	


THIS REVISION SUPERCEDES DRAWINGS BEARING PREVIOUS REVISION NUMBER

PLANTING DETAILS

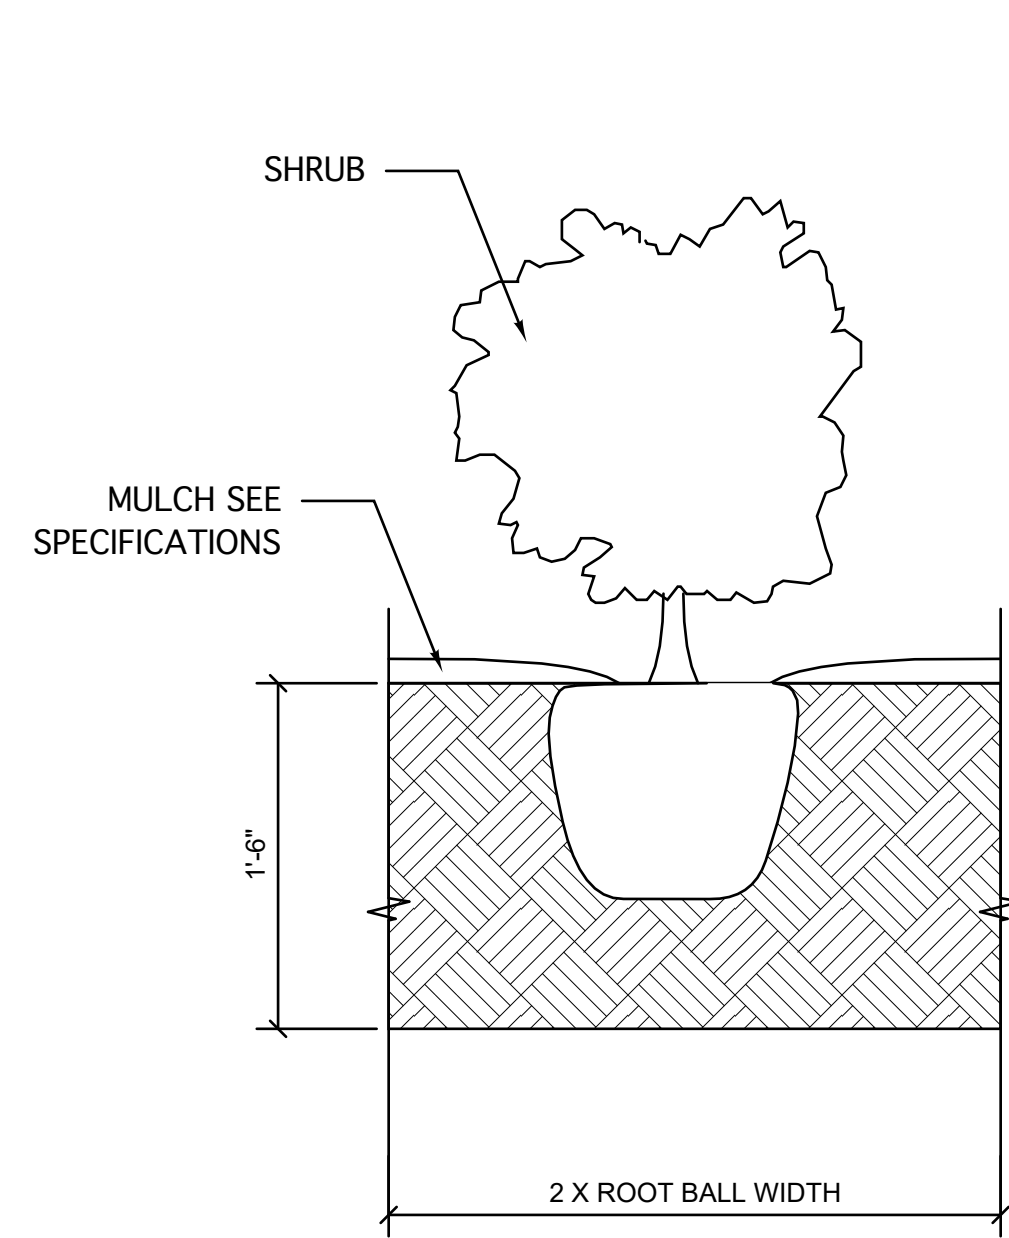

SHRUB PLANTING DETAIL

SCALE 1 : 10

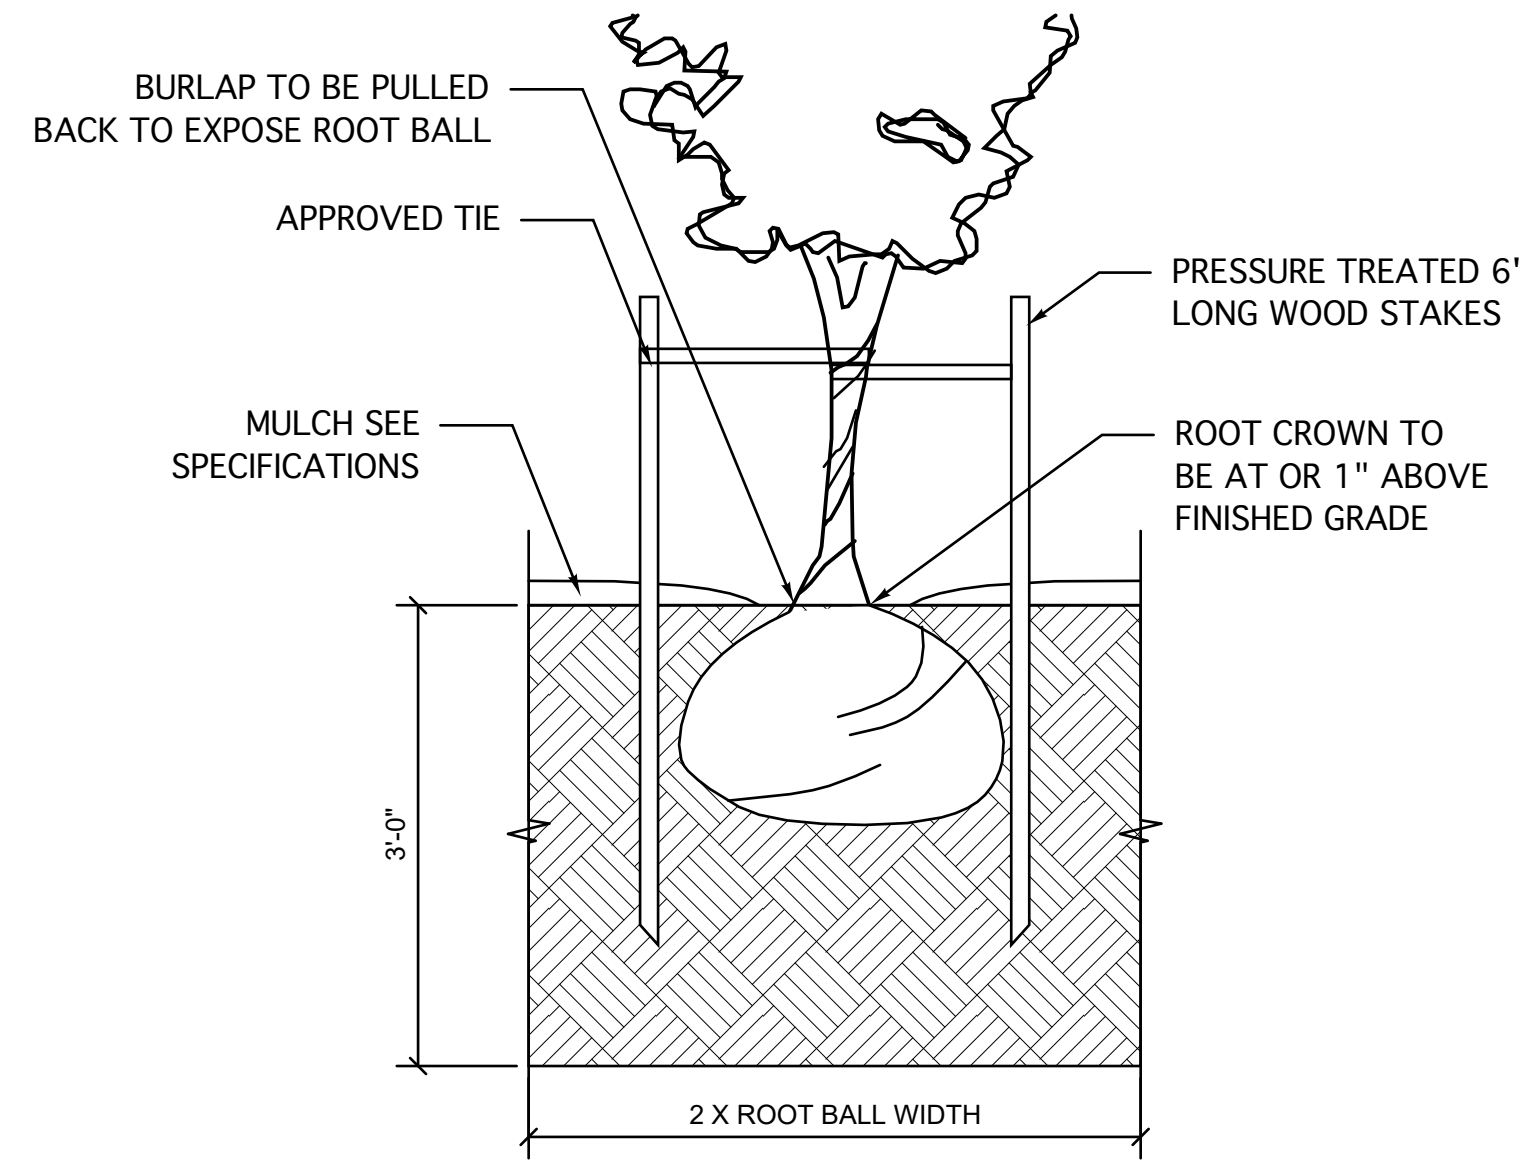

TREE PLANTING DETAIL

SCALE 1 : 10

NOTES:

ALL PLANT MATERIAL IS TO CSLA/CNTA STANDARDS
 DIG THE PLANTING HOLE A MINIMUM OF 2X THE ROOT BALL IN WIDTH
 ALWAYS LIFT THE TREE BY THE ROOT BALL, NEVER THE TRUNK
 AFTER THE TREE IS SET IN PLACE REMOVE BURLAP, WIRE AND STRAPS FROM
 AT LEAST THE UPPER 1/3 OF THE ROOT BALL
 APPLY 2" OF MULCH - SEE SPECIFICATIONS

PLANT IMAGES:

TREES



CoE **Cornus 'Eddies White Wonder'**
Eddies white Wonder Dogwood



Cof **Cornus florida rubra**
Pink Flowering Dogwood



Acc **Acer circinatum**
Vine Maple



PrS **Prunus serrulata 'Shirotae'**
Mt. Fuji Cherry

SHRUBS



Hs **Hosta sieboldii**
Hosta - variety of selections



Po **Polystichum munitum**
Western Sword Fern



Ga **Gaultheria shallon**
Sallal




Sa **Symphocarpus albus**
Common Snowberry



Ep **Echinacea purpurea**
Purple Coneflower




Ec **Erica carnea 'Springwood White'**
Winter flowering heather

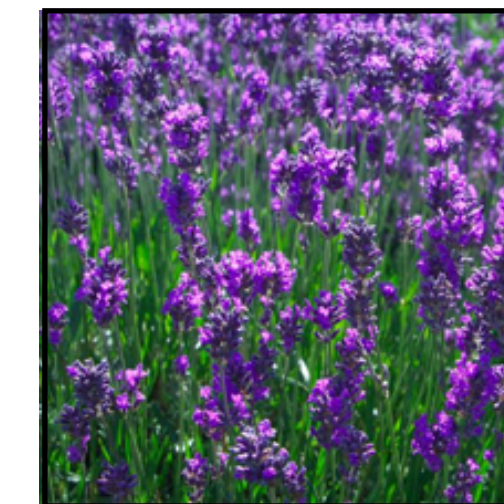

La **Lavandula angustifolia 'Nana'**
Lavender Fern



Lp **Lonicera pileata**
Privet Honeysuckle

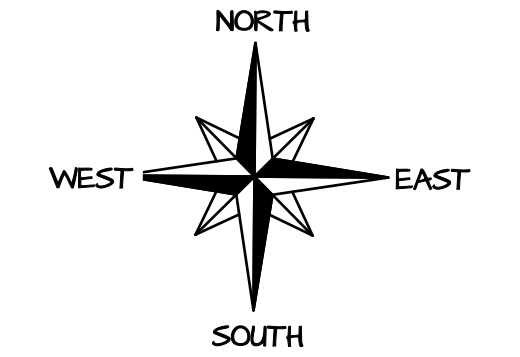

LEGEND

DATE	ISSUED	
JUN 28	RE-ISSUED FOR DP	
4	OCT 12, 2023 ADDITIONAL REVISIONS IN RESPONSE TO DESIGN PANEL COMMENTS	
3	SEPT 7, 2023 FINAL REVISIONS AFTER CITY COMMENTS	
2	AUG 27, 2023 ADDITIONAL REVISIONS AFTER CITY COMMENTS	
1	JUNE 28, 2023 REVISIONS BASED ON DESIGN PANEL COMMENTS	
REV.	DATE	DESCRIPTION

SALMON HOUSE
 2229 Folkestone Way
 West Vancouver, BC

Vaughan
 Landscape Planning
 and Design
 1406 Clyde Ave.,
 West Vancouver, B.C.
 Canada V7T 1G1
 PH:922-1885
 FAX:922-5485
 office@vaughanplanning.com

DESIGNED	MCV
SCALE	1" = 20'-0"
DATE	April 2, 2022

PLANT LSTS

DRAWING NO.	REV
L3	4
THIS REVISION SUPERCEDES DRAWINGS BEARING PREVIOUS REVISION NUMBER	

PLANT LIST FOR INTERNAL ZONE

Sym	Latin Name	Common Name	Size	Cdn
Trees				
Acpg	Acer circinatum	Vine Maple	1.5 m ht.	#10 pot
Acr	Cornus Eddies White Wonder	Eddies White Wonder Dogwood	5 cm. cal.	Cage
Prs	Prunus serrulata 'Kwanzan'	Kwanzan Japanese Flowering Cherry	6 cm. cal.	B&B
Prs	Prunus serrulata 'Mt. Fuji'	Mt. Fuji Japanese Flowering Cherry	7 cm. cal.	B&B
Styj	Styrax japonica	Japanese Snowbell Tree	2.5 m. ht.	B&B
Shrubs				
Aw	Azalea 'Gumpo White'	Gumpo White Azalea	0.3m ht.	#3 pot
Cev	Ceanothus velutinus	Snowbush ceanothus	1.0m ht.	#3 pot
Cht	Choysa ternata	Mexican Orange	0.5m ht.	#3 pot
Ec	Erica carnea 'springwood white'	Springwood White Flowering Heather	0.3m ht.	#3 pot
Hs	Hosta sieboldiana	Hosta	0.2m ht.	#1 pot
Lp	Lonicera pileata	Box-leaf Honeysuckle	0.3m ht.	#3 pot
Pm	Polystichum munitum	Western Sword Fern		#1 pot
Rmy	Rosa meidiland Yellow	Meidiland Rose Yellow	0.3m ht.	#3 pot
Groundcovers and Perennials				
An	Aster novi-belgii	New York Aster		#1 pot
Ep	Echinacea purpurea	Purple Coneflower	0.3m ht.	#3 pot
Fo	Festuca ovina 'Glaucia'	Elijah Blue Fescue		#1 pot
Fc	Fragaria chiloensis	Coastal Strawberry		10 cm pot
Gs	Gaultheria shallon	Sallal		10 cm pot
La	Lavandula angustifolia 'Nana'	Dwarf Lavender	0.3m ht.	#3 pot
Ps	Phlox subulata 'Snowflake'	Creeping Phlox		10 cm pot
Rh	Rudbeckia hirta 'Goldstrum'	Black Eyed Susan	0.3m ht.	#3 pot

PLANT LIST FOR NORTH AND WEST OF SITE


SYM	LATIN NAME	COMMON NAME	SIZE	CONDITION
TREES				
Acc	Acer circinatum	Vine Maple	3.5m. ht.	B&B
Bep	Betula papyrifera	Paper Birch	2.0 m. ht.	B&B
SHRUBS				
Ac	Achnatherum calamagrostis	Needle Grass	0.3m ht.	#3 pot
Aw	Azalea 'Gumpo White'	Gumpo White Azalea	0.3m ht.	#3 pot
Bl	Blechnum spicant	Deer Fern		#1 pot
Cev	Ceanothus velutinus	Snowbush ceanothus	1.0 m. ht.	#3 Pot
Fc	Fragaria chiloensis	Coastal Strawberry		10 cm pot
Gs	Gaultheria shallon	Sallal		10 cm. pot
Phl	Philadelphus lewisii	Lewis's Mock Orange	1.0 m. ht.	#5 pot
Pm	Polystichum munitum	Western Sword Fern		#1 Pot
Rh	Rhododendron var.	Varied species of Rhododendron	1.0m. ht.	#5 pot
Ris	Ribes sanguineum	Red Flowering Currant	1.5 m. ht.	#5 pot
Sya	Symphocarpus albus	Common Snowberry	0.3m. ht.	#3 pot
Vap	Vaccinium parvifolium	Red Huckleberry	0.6 m. ht.	#3 Pot

All work to CSLA/CNTA Standards


PLANT LIST FOR SOUTH AND EAST OF SITE

SYM.	LATIN NAME	COMMON NAME	SIZE	CONDITION
TREES				
Acc	Acer circinatum	Vine Maple	3.5m. ht.	B&B
CeWW	Cornus Eddies White Wonder	Eddies White Wonder Dogwood	5 cm. cal.	Cage
Po	Picea Omarika 'Nana'	Dwarf Serbian Spruce	1.0m. ht.	#5 pot
Pc	Pinus cembra 'Chalet'	Chalet Swiss Stone Pine	1.0m. ht.	#5 pot
Ps	Pinus strobus 'Nana'	Dwarf Eastern White Pine	1.0m. ht.	#5 pot
SHRUBS				
Ac	Achnatherum calamagrostis	Needle Grass	0.3m ht.	#3 pot
Aw	Azalea var.	Azalea varieties of colours	0.3m ht.	#3 pot
Cev	Ceanothus velutinus	Snowbush ceanothus	1.0 m. ht.	#3 Pot
Ec	Erica carnea 'springwood white'	Springwood White Flowering Hea	0.3m ht.	#3 pot
Phl	Philadelphus lewisii	Lewis's Mock Orange	1.0 m. ht.	#5 pot
Pj	Pieris japonica	Japanese Andromeda	1.5m. ht.	#5 pot
Rh	Rhododendron var.	Varied species of Rhododendron	1.0m. ht.	#5 pot
Ris	Ribes sanguineum	Red Flowering Currant	1.5 m. ht.	#5 pot
Groundcovers and Perennials				
Acc	Arctostaphylos uva ursi	kinnikinnik		10 cm. pot
Fc	Fragaria chiloensis	Coastal Strawberry		10 cm pot
Gs	Gaultheria shallon	Sallal		10 cm pot

All work to CSLA/CNTA Standards

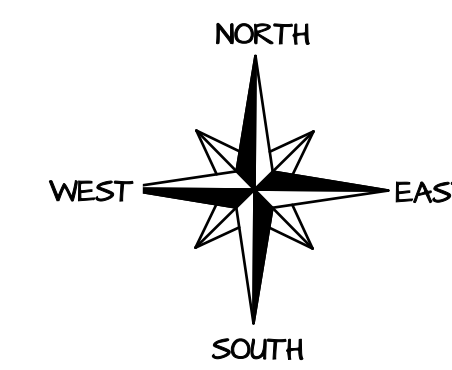

LEGEND

 

DATE	ISSUED
JUN 28	RE-ISSUED FOR DP

REV.	DATE	DESCRIPTION
4	OCT 12, 2023	ADDITIONAL REVISIONS IN RESPONSE TO DESIGN PANEL COMMENTS
3	SEPT 7, 2023	FINAL REVISIONS AFTER CITY COMMENTS
2	AUG 27, 2023	ADDITIONAL REVISIONS AFTER CITY COMMENTS
1	JUNE 28, 2023	REVISIONS BASED ON DESIGN PANEL COMMENTS

SALMON HOUSE
 2229 Folkestone Way
 West Vancouver, BC


Vaughan
 Landscape Planning
 and Design
 1406 Clyde Ave.,
 West Vancouver, B.C.
 Canada V7T 1G1
 PH:922-1885
 FAX:922-5485
 office@vaughanplanning.com

DESIGNED	MCV
SCALE	1" = 20'-0"
DATE	April 2, 2022

TITLE **SECTIONS**


DRAWING NO.	REV
L4	4

THIS REVISION SUPERCEDES DRAWINGS BEARING PREVIOUS REVISION NUMBER

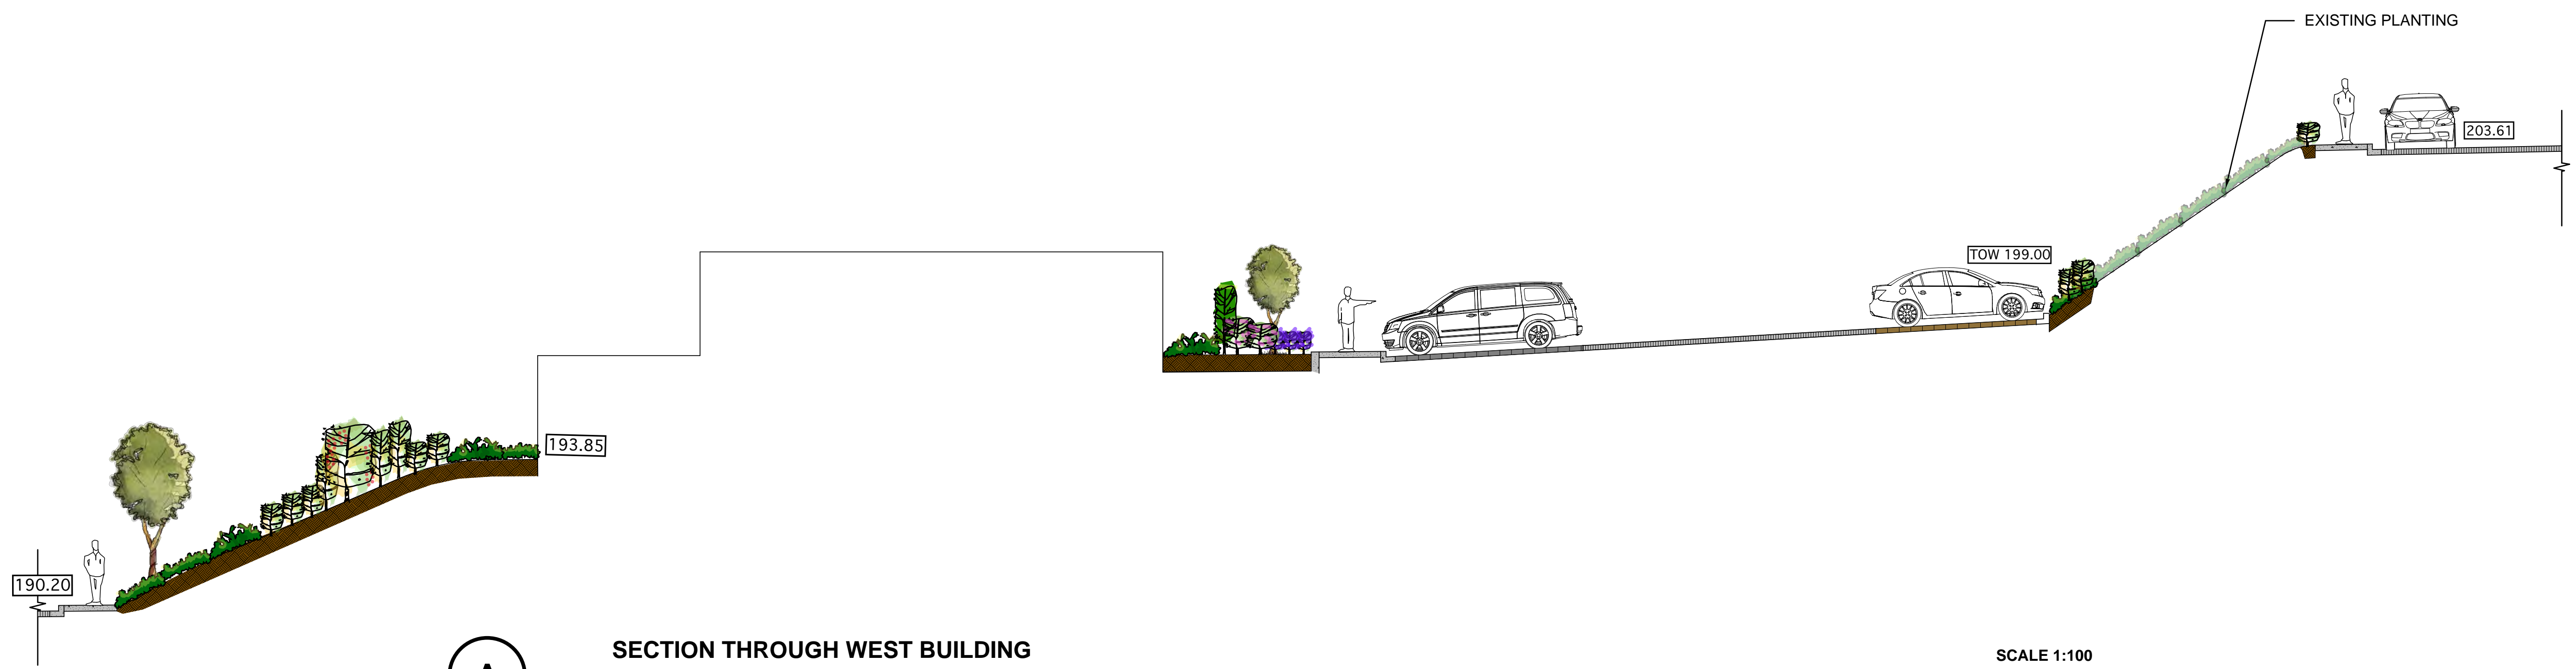


A SECTION THROUGH WEST BUILDING

SCALE 1:100

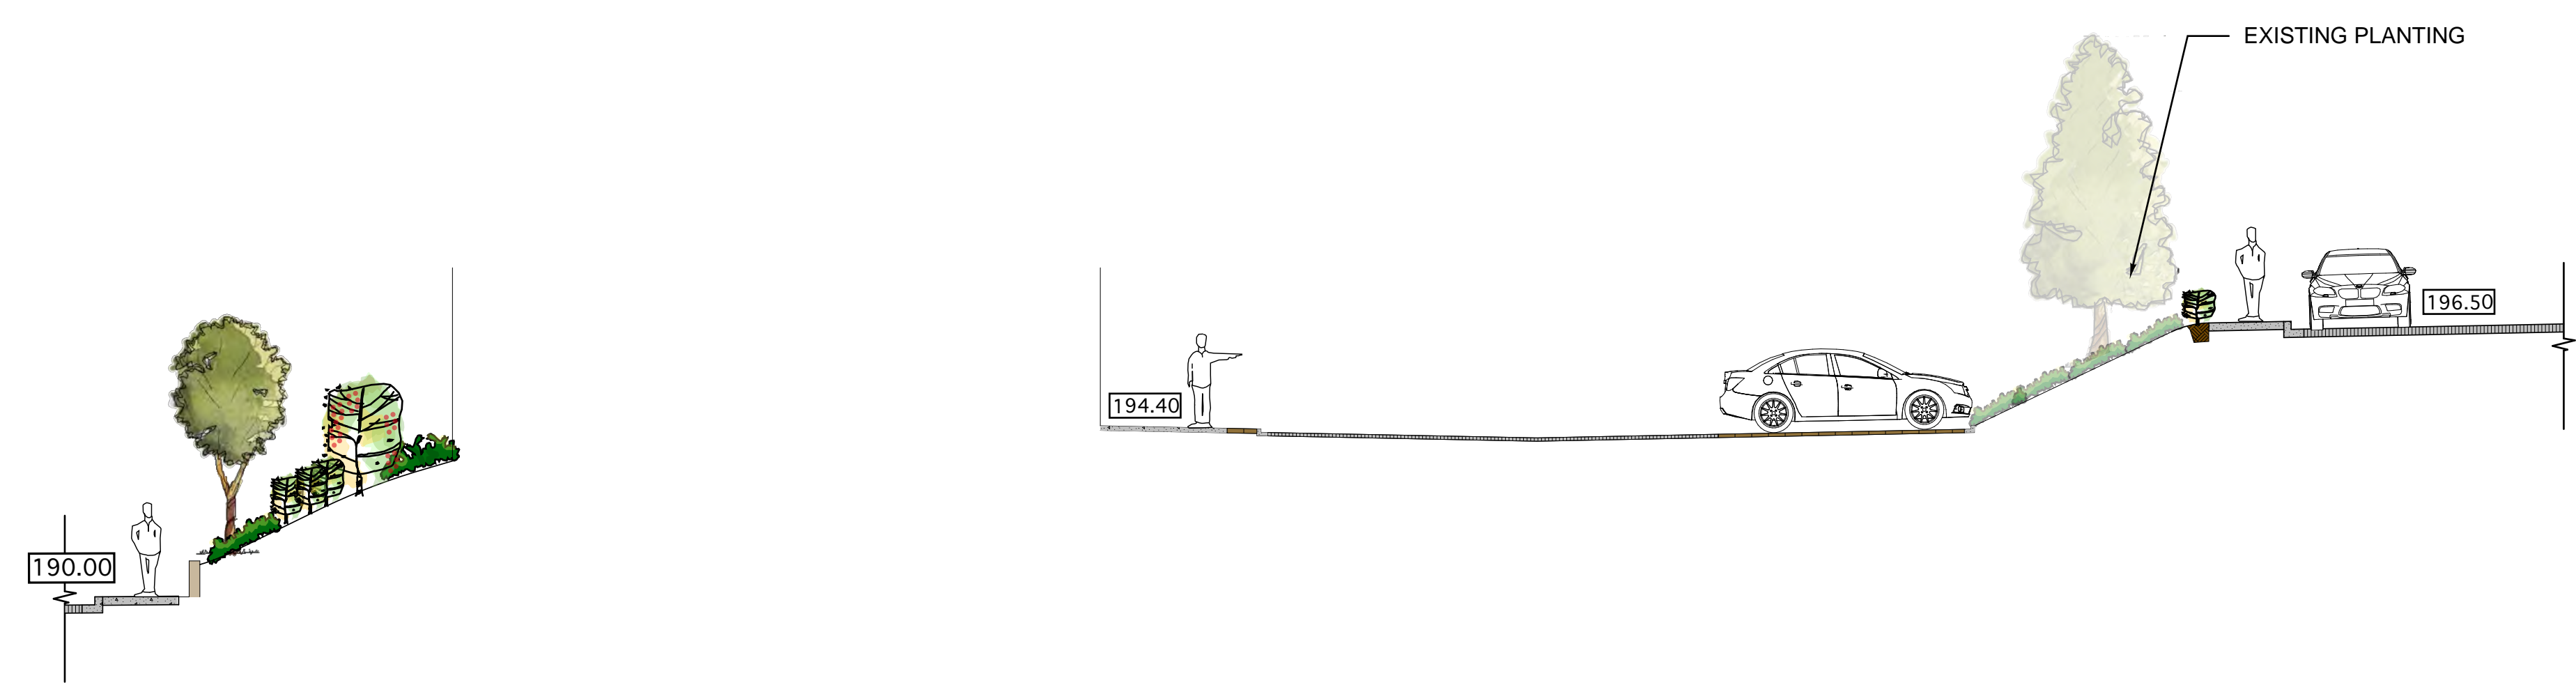


B SECTION THROUGH EAST BUILDING

SCALE 1:100

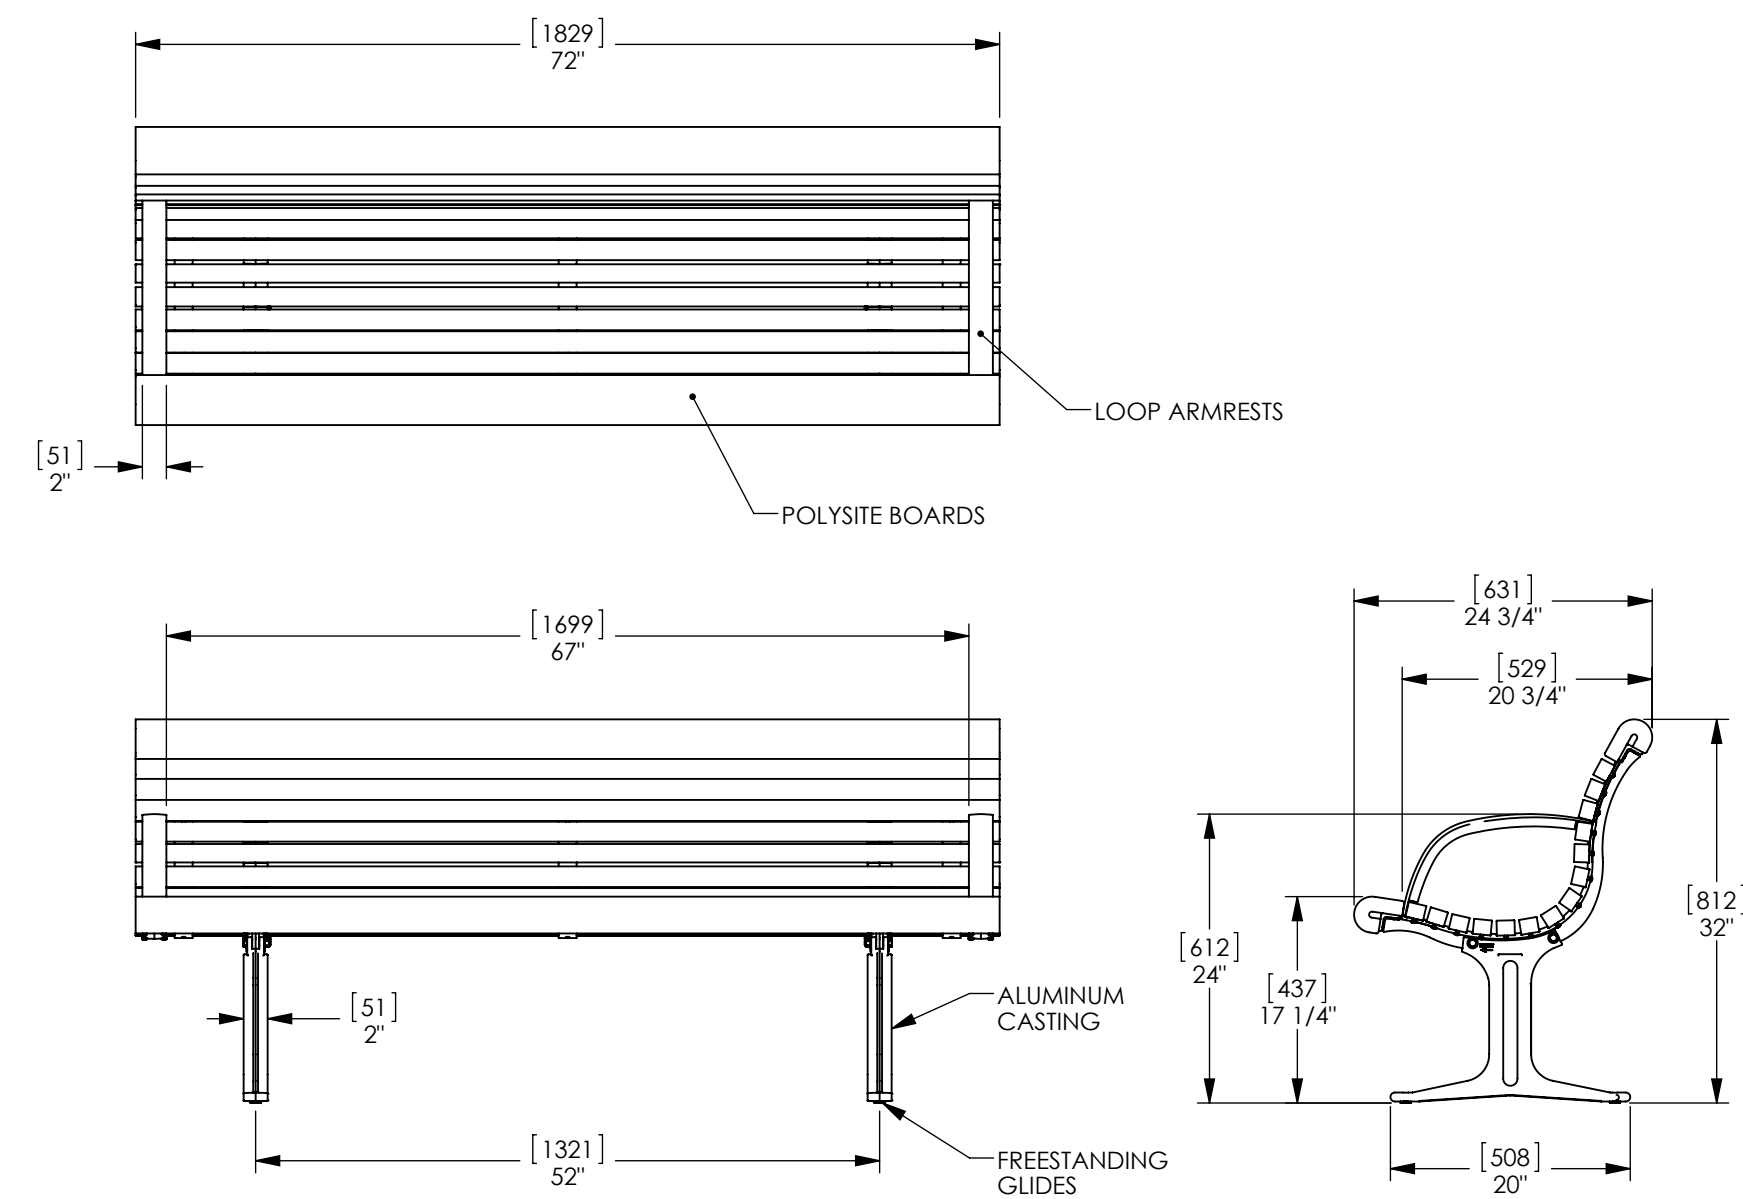


landscapeforms Drawing: GR133-08
 Dimensions are in inches (mm)

CONFIDENTIAL DRAWING INFORMATION CONTAINED HEREIN IS THE PROPERTY OF LANDSCAPE FORMS, INC. INTENDED USE IS LIMITED TO DESIGN PROFESSIONALS SPECIFYING LANDSCAPE FORMS, INC. PRODUCTS AND THEIR OBJECT CLIENTS. DRAWING IS NOT TO BE COPIED OR DISCLOSED TO OTHERS WITHOUT THE CONSENT OF LANDSCAPE FORMS, INC. © 2013 LANDSCAPE FORMS, INC. ALL RIGHTS RESERVED.

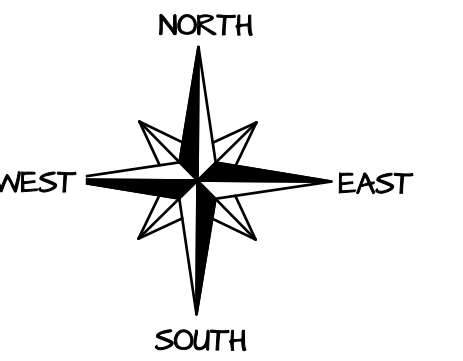

LEGEND

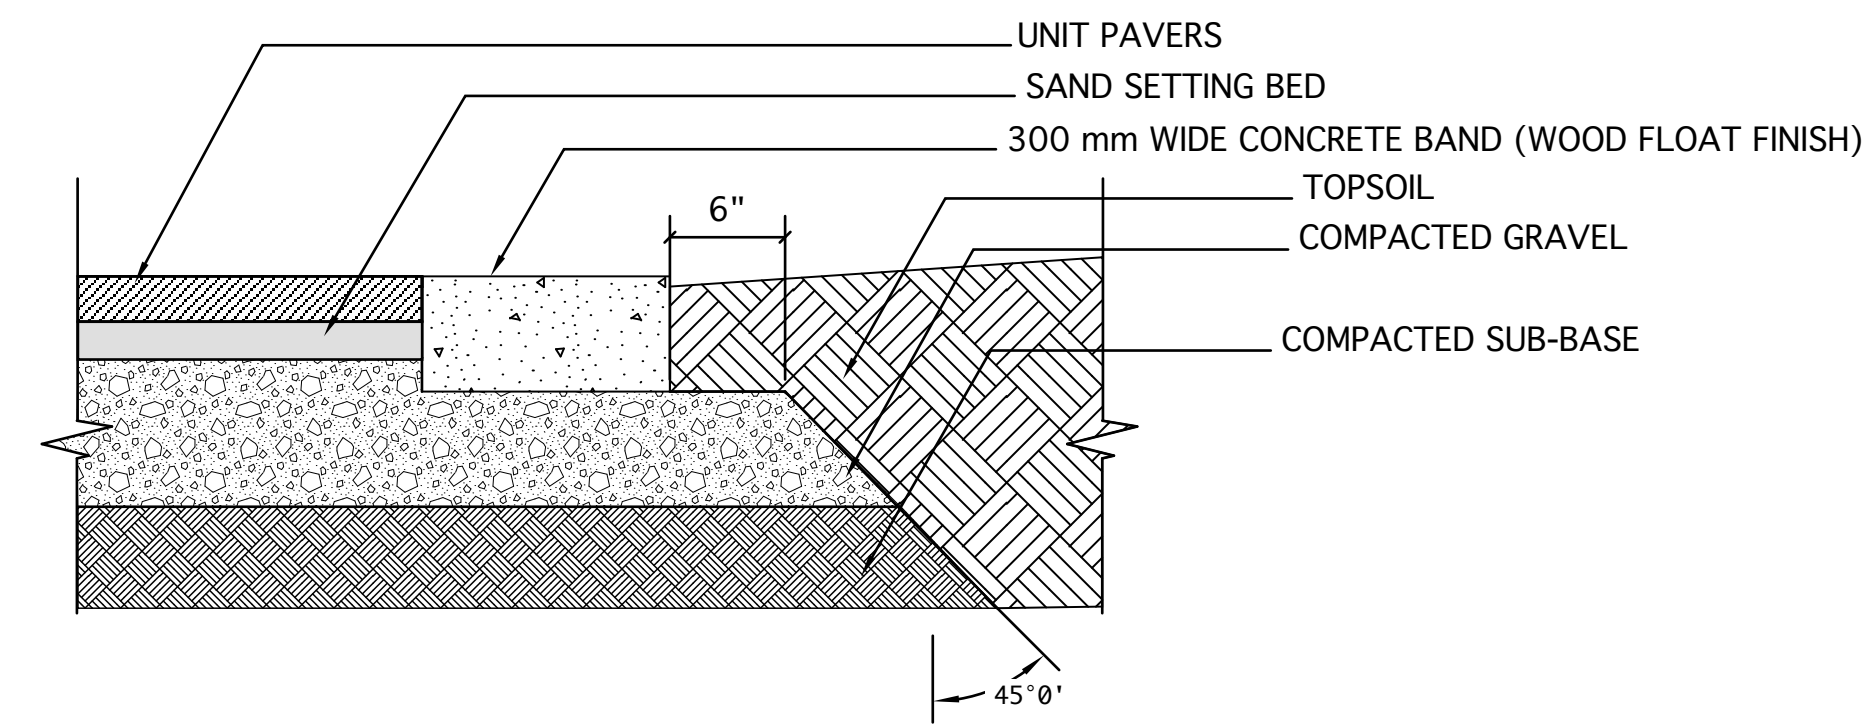

TYPICAL SECTION THROUGH PAVING EDGE

SCALE 1:10

DATE	ISSUED
JUN 28	RE-ISSUED FOR DP

REV.	DATE	DESCRIPTION
4	OCT 12, 2023	ADDITIONAL REVISIONS IN RESPONSE TO DESIGN PANEL COMMENTS
3	SEPT 7, 2023	FINAL REVISIONS AFTER CITY COMMENTS
2	AUG 27, 2023	ADDITIONAL REVISIONS AFTER CITY COMMENTS
1	JUNE 28, 2023	REVISIONS BASED ON DESIGN PANEL COMMENTS

SALMON HOUSE
 2229 Folkestone Way
 West Vancouver, BC


Vaughan
 Landscape Planning
 and Design
 1406 Clyde Ave.,
 West Vancouver, B.C.
 Canada V7T 1G1
 PH:922-1885
 FAX:922-5485
 office@vaughanplanning.com

DESIGNED	MCV
SCALE	1" = 20'-0"
DATE	April 2, 2022

TITLE **DETAILS**


DRAWING NO.	REV
L5	4

THIS REVISION SUPERCEDES DRAWINGS BEARING PREVIOUS REVISION NUMBER

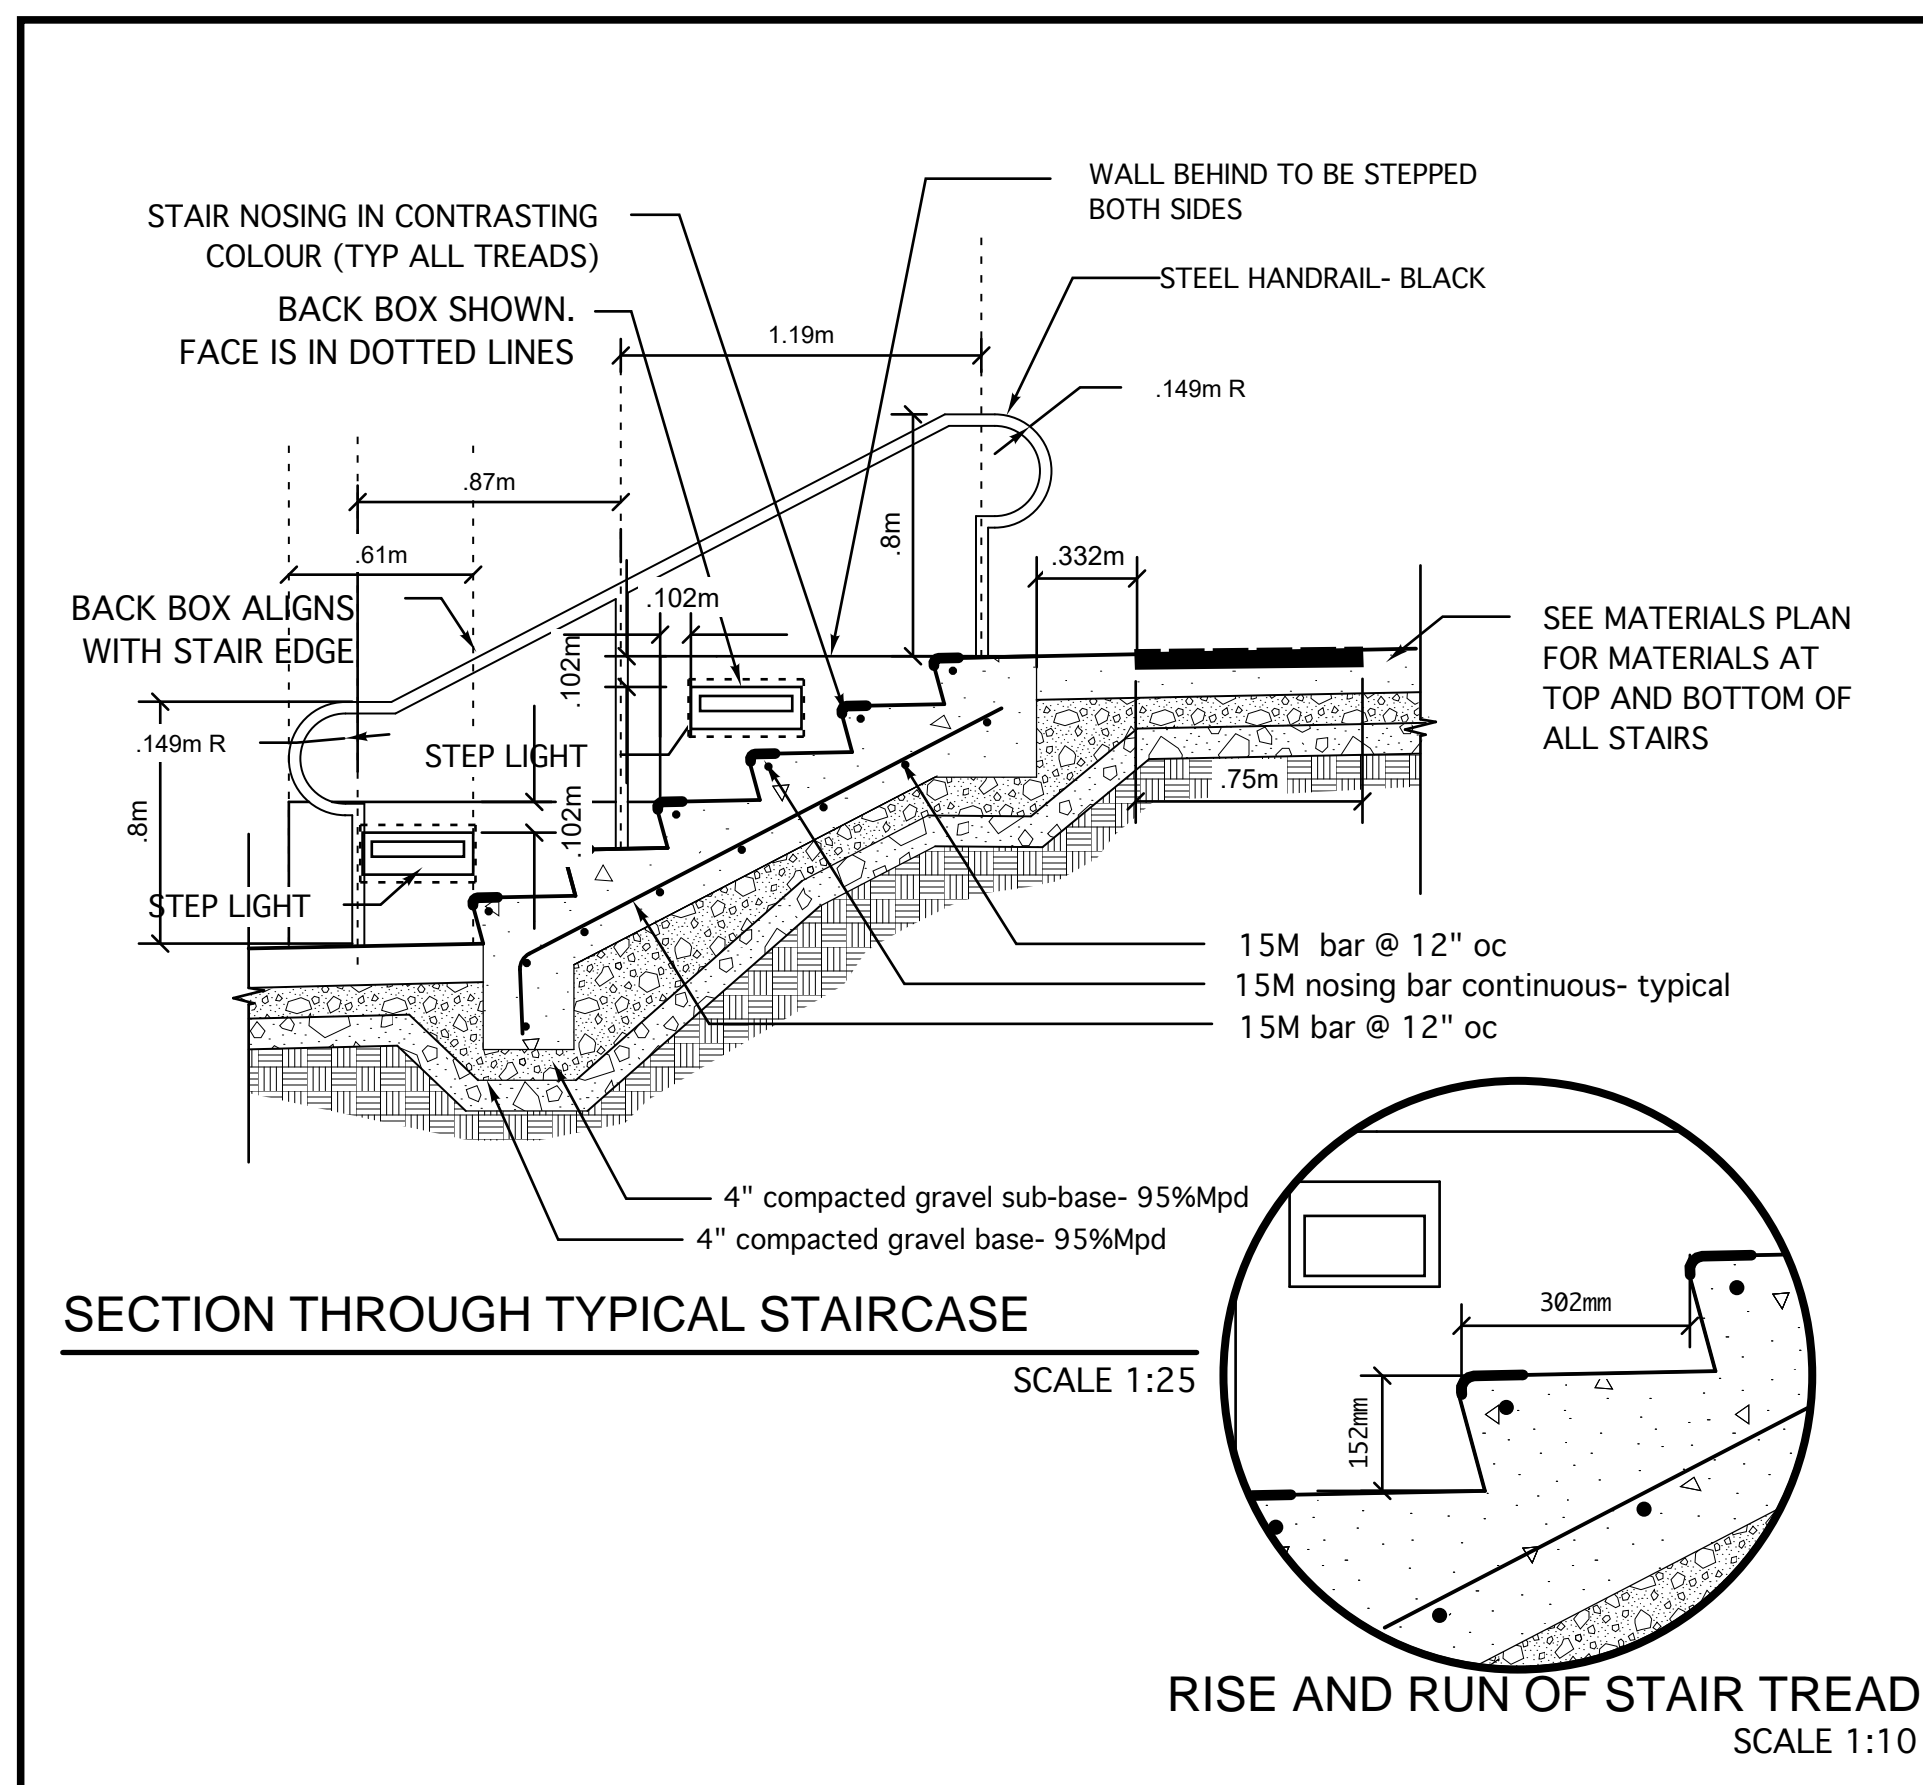


SCALE 1:25

RISE AND RUN OF STAIR TREAD
 SCALE 1:10

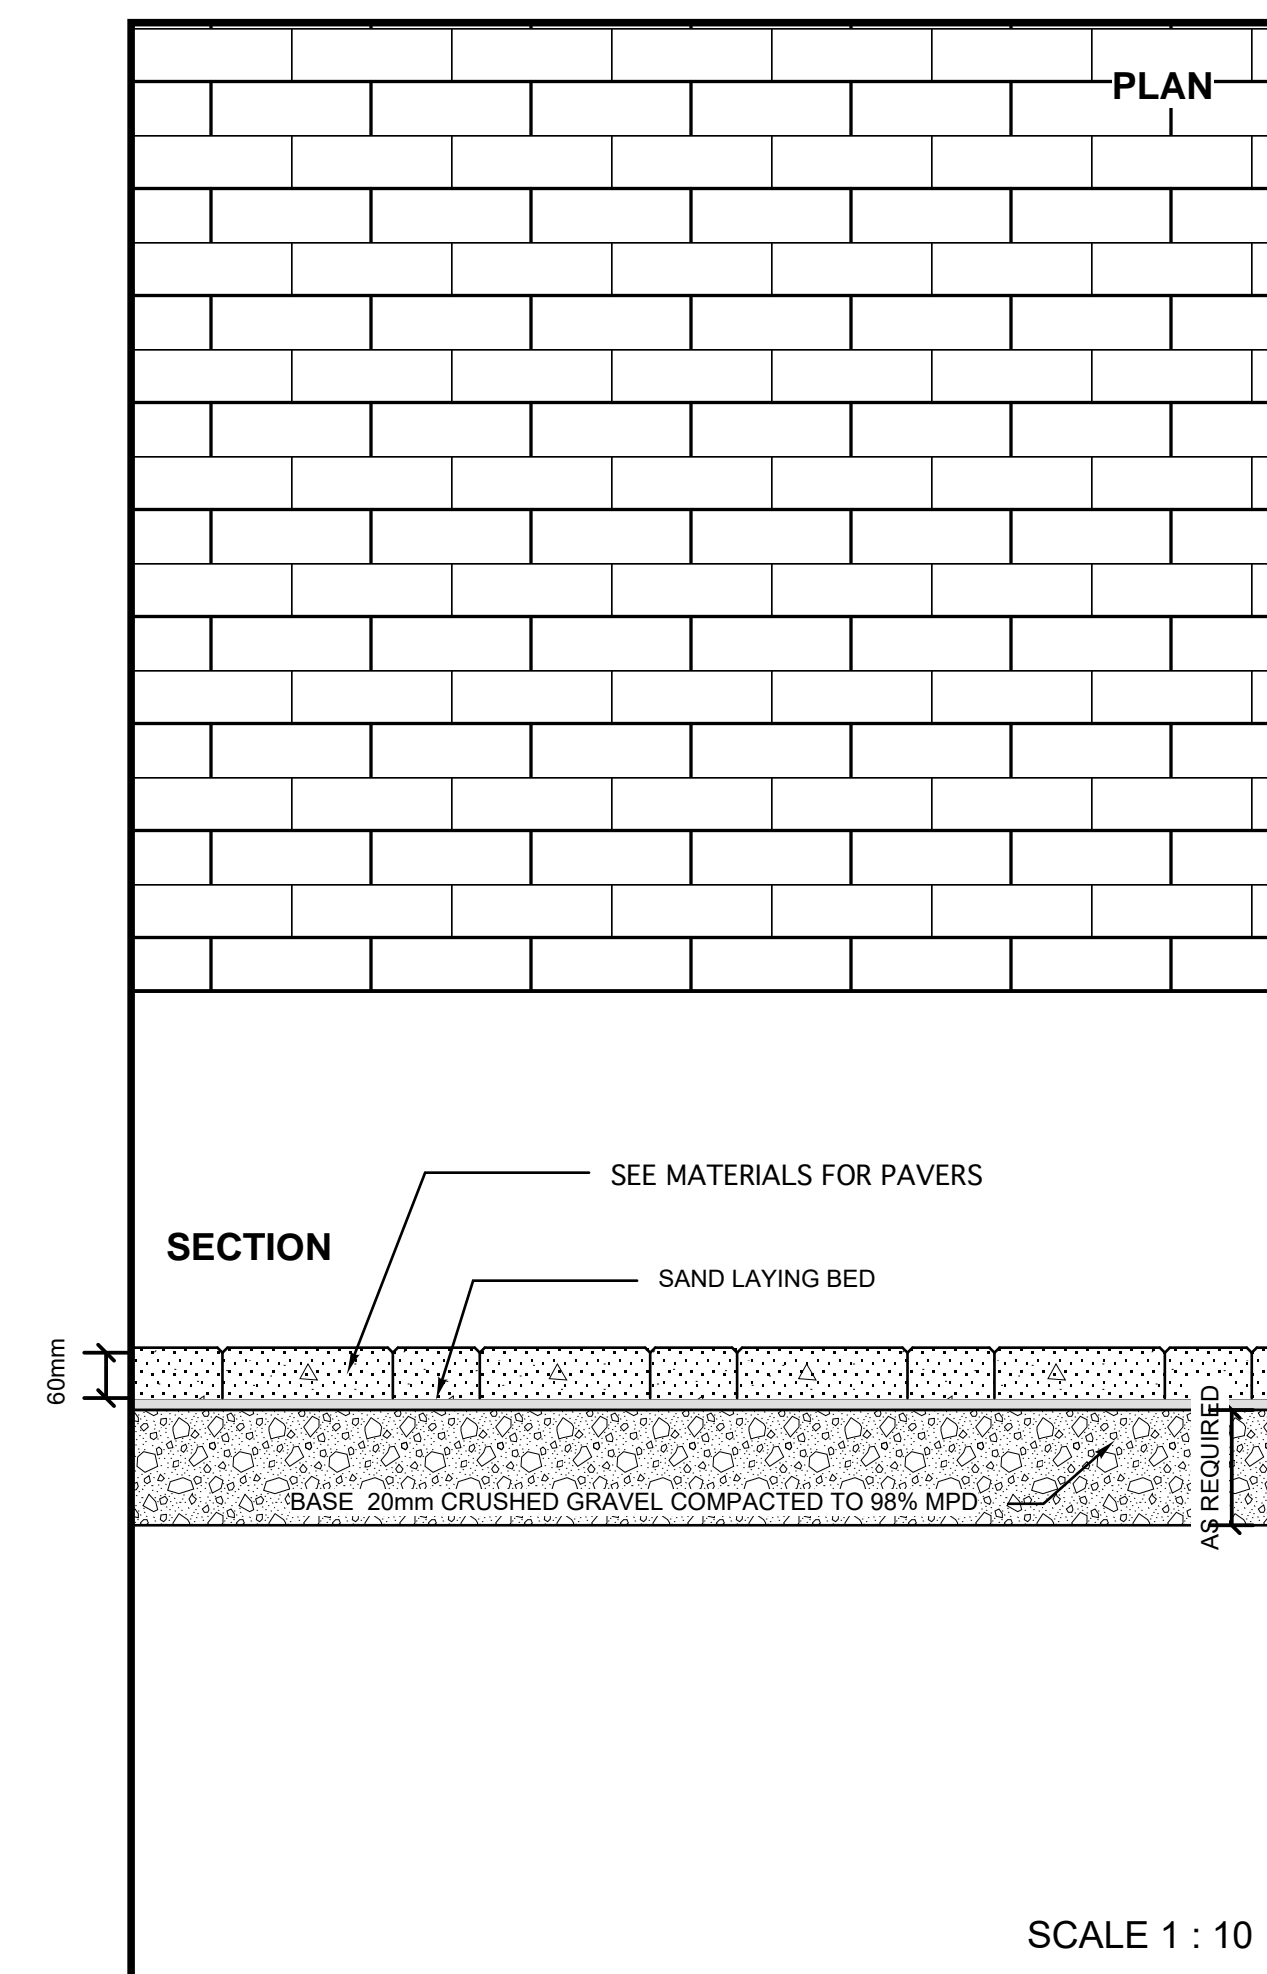


CONCRETE PAVER DETAIL

BIKE RACK DETAILS

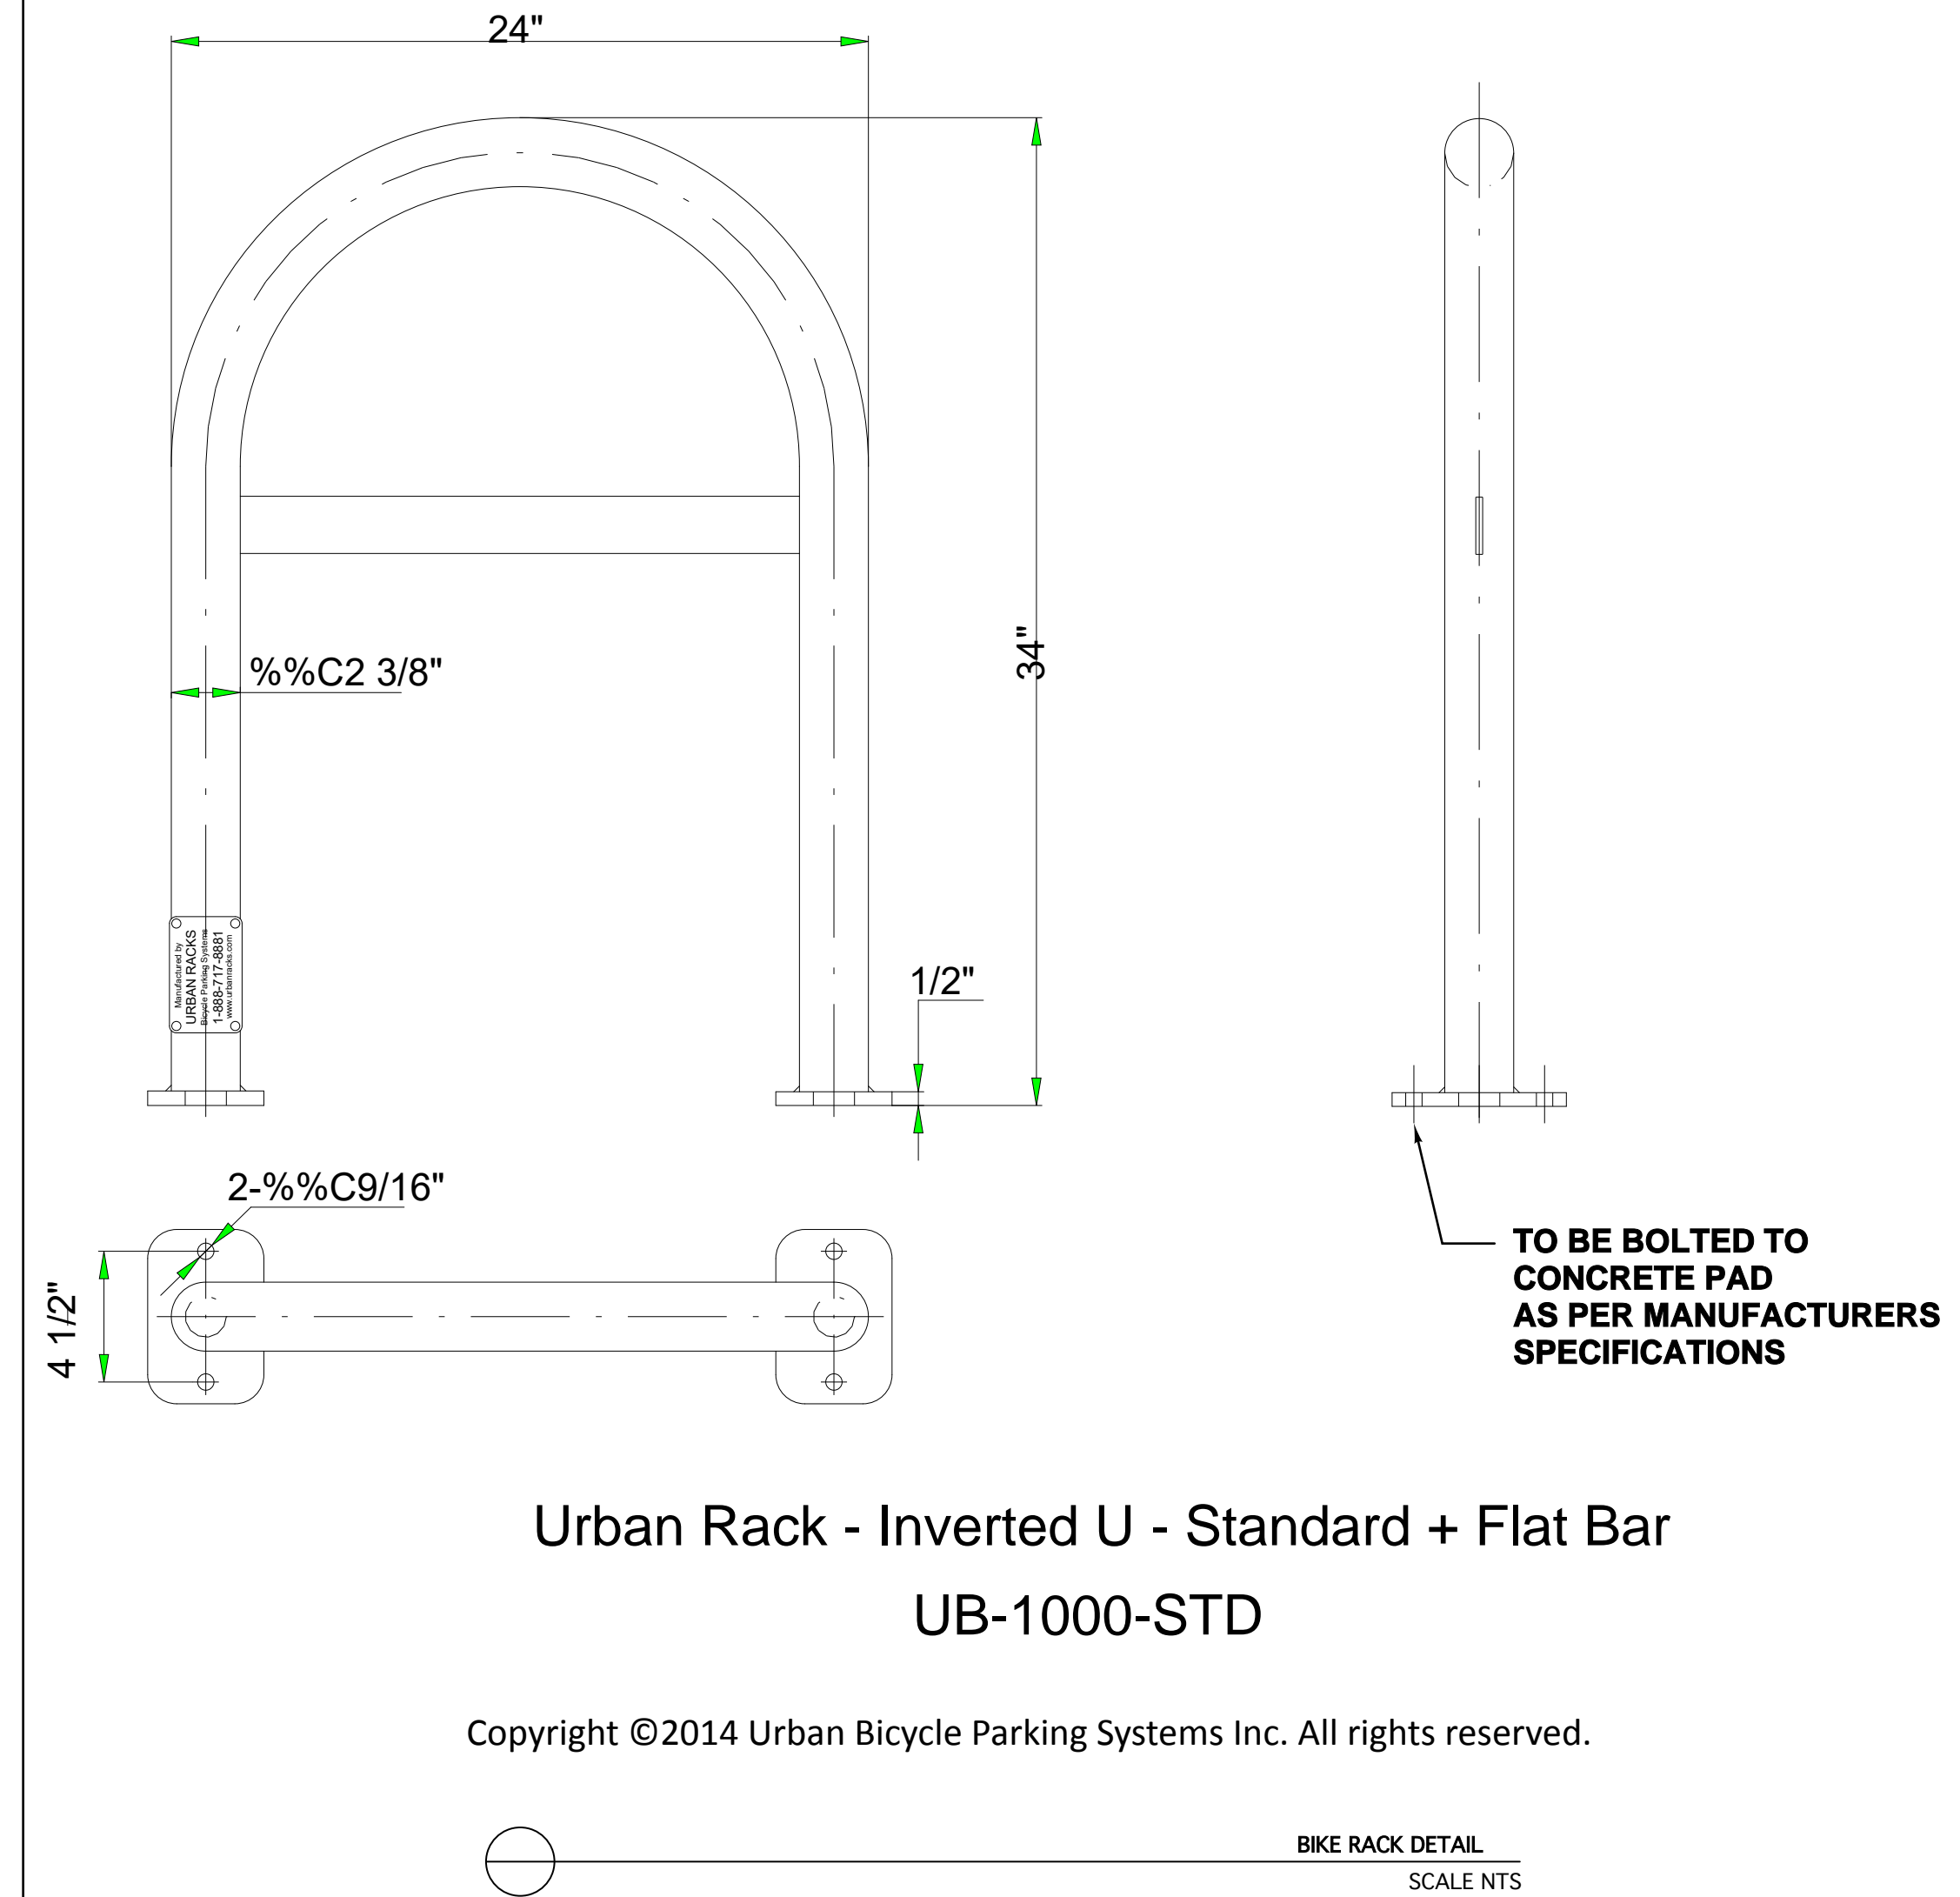

Copyright ©2014 Urban Bicycle Parking Systems Inc. All rights reserved.

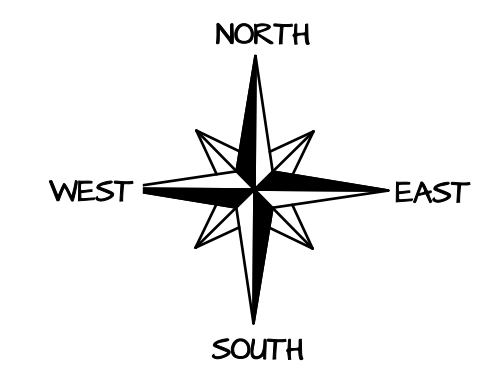

LEGEND

REV.	DATE	DESCRIPTION
5	NOV 11, 2023	REMOVED STAIRCASE, ADDED PATH ADDED HAMMERHEAD
4	OCT 12, 2023	ADDITIONAL REVISIONS IN RESPONSE TO DESIGN PANEL COMMENTS
3	SEPT 7, 2023	FINAL REVISIONS AFTER CITY COMMENTS
2	AUG 27, 2023	ADDITIONAL REVISIONS AFTER CITY COMMENTS
1	JUNE 28, 2023	REVISIONS BASED ON DESIGN PANEL COMMENTS

SALMON HOUSE
2229 Folkestone Way
West Vancouver, BC

Vaughan
Landscape Planning
and Design
1406 Clyde Ave.,
West Vancouver, B.C.
Canada V7T 1G1
PH:922-1885
FAX:922-5485
office@vaughanplanning.com

DESIGNED	MCV
SCALE	1" = 20'-0"
DATE	April 2, 2022

TITLE
PLANTING PLAN

DRAWING NO.	REV
L6	5

THIS REVISION SUPERCEDES DRAWINGS
BEARING PREVIOUS REVISION NUMBER

