







**Zale
Design**

www.zaledesign.ca
kristina@zaledesign.ca
604-612-6761


SYMBOL	BOTANICAL / COMMON NAME	SIZE	CONTAINER	QTY
TREES				
	Acer circinatum 'Pacific Fire' / Pacific Fire Vine Maple	2.5m ht.	B&B	4
	Amelanchier canadensis 'Sprizam' / Spring Glory Canadian Serviceberry	6cm cal.	B&B	1
	Cornus kousa 'Snow Tower' / Snow Tower Kousa Dogwood	6cm cal.	B&B	5
	Picea omorika 'Bruns' / Bruns Serbian Spruce	2.5m ht.	B&B	3
	Prunus serrulata 'Amanogawa' / Japanese Flowering Cherry	2.5m ht.	B&B	3
	Sorbus americana 'Dwarfcrowm' / Red Cascade™ Mountain Ash	6cm cal.	B&B	1

KEY	REF.	DESCRIPTION
		CONCRETE PAVING
		ROAD PAVING (By others)
		UNIT PAVERS
		COBBLESTONE
		RIVER ROCK
		GRAVEL

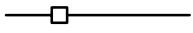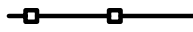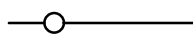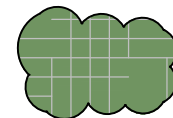		1.8m PRIVACY FENCE
		TREE PROTECTION BARRIER
		GARBAGE ENCLOSURE FENCING
		HEDGE PLANTING
		SHRUB / PERENNIAL PLANTING
		GROUNDCOVER PLANTING
		SWALE PLANTING
		SEED / FESCUE SOD TURF

CONTRACTOR SHALL CHECK ALL DIMENSIONS ON THE WORK AND REPORT ANY DISCREPANCY TO THE CONSULTANT BEFORE PROCEEDING. ALL DRAWINGS AND SPECIFICATIONS ARE THE EXCLUSIVE PROPERTY OF THE OWNER AND MUST BE RETURNED AT THE COMPLETION OF THE WORK. ALL REZONING/D/P/PPA/FHA/B/P DRAWINGS MUST NOT BE PRICED FOR CONSTRUCTION UNLESS LABELED ISSUED FOR TENDER/CONSTRUCTION.


L-01

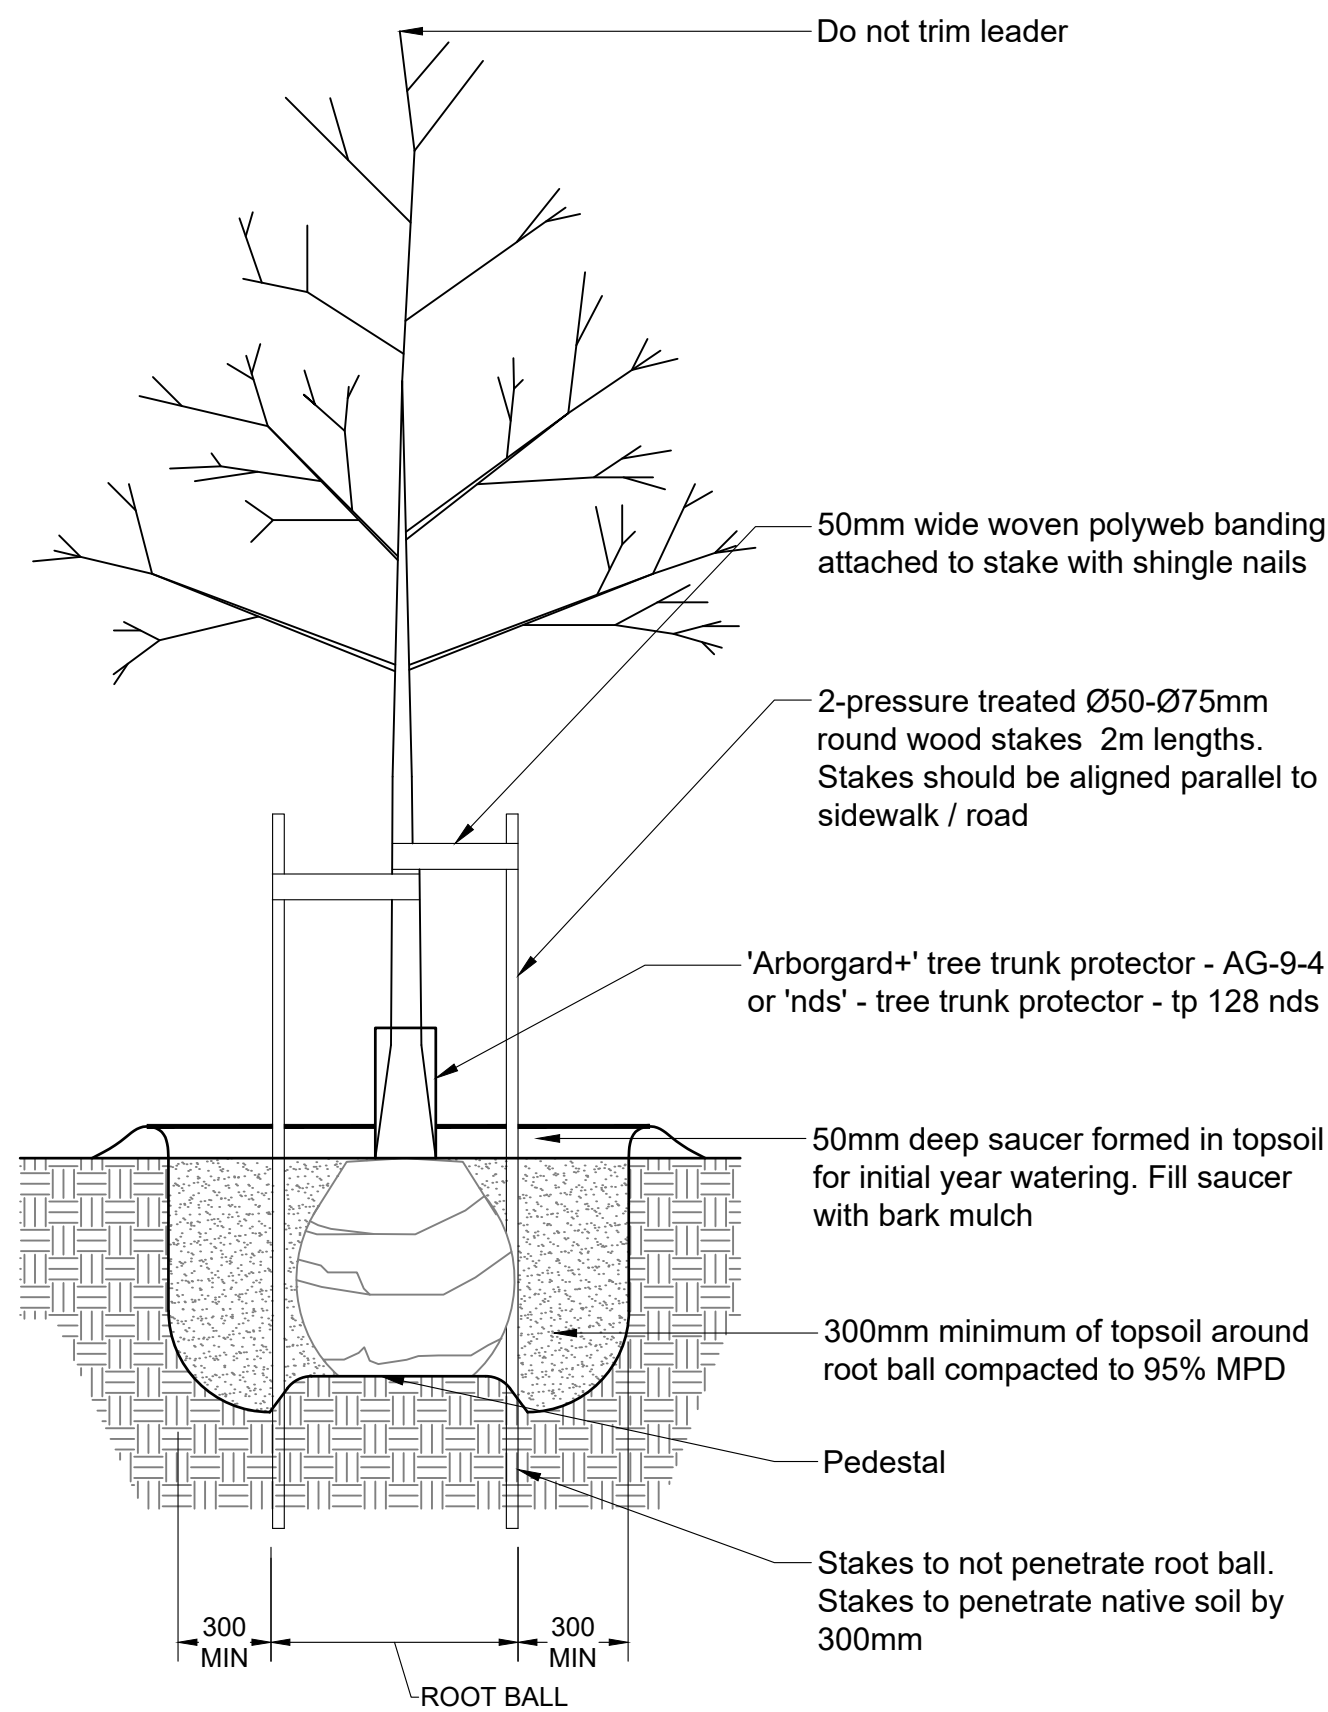

- Notes:
1. Sacking / burlap to be loosened and dropped to the bottom of the planting hole. All string, twine, etc. to be removed.
 2. All wire baskets shall have the top 1/3 of the wire removed prior to planting.
 3. All trees shall be single stem.

1 DECIDUOUS TREE PLANTING


Scale 1:25

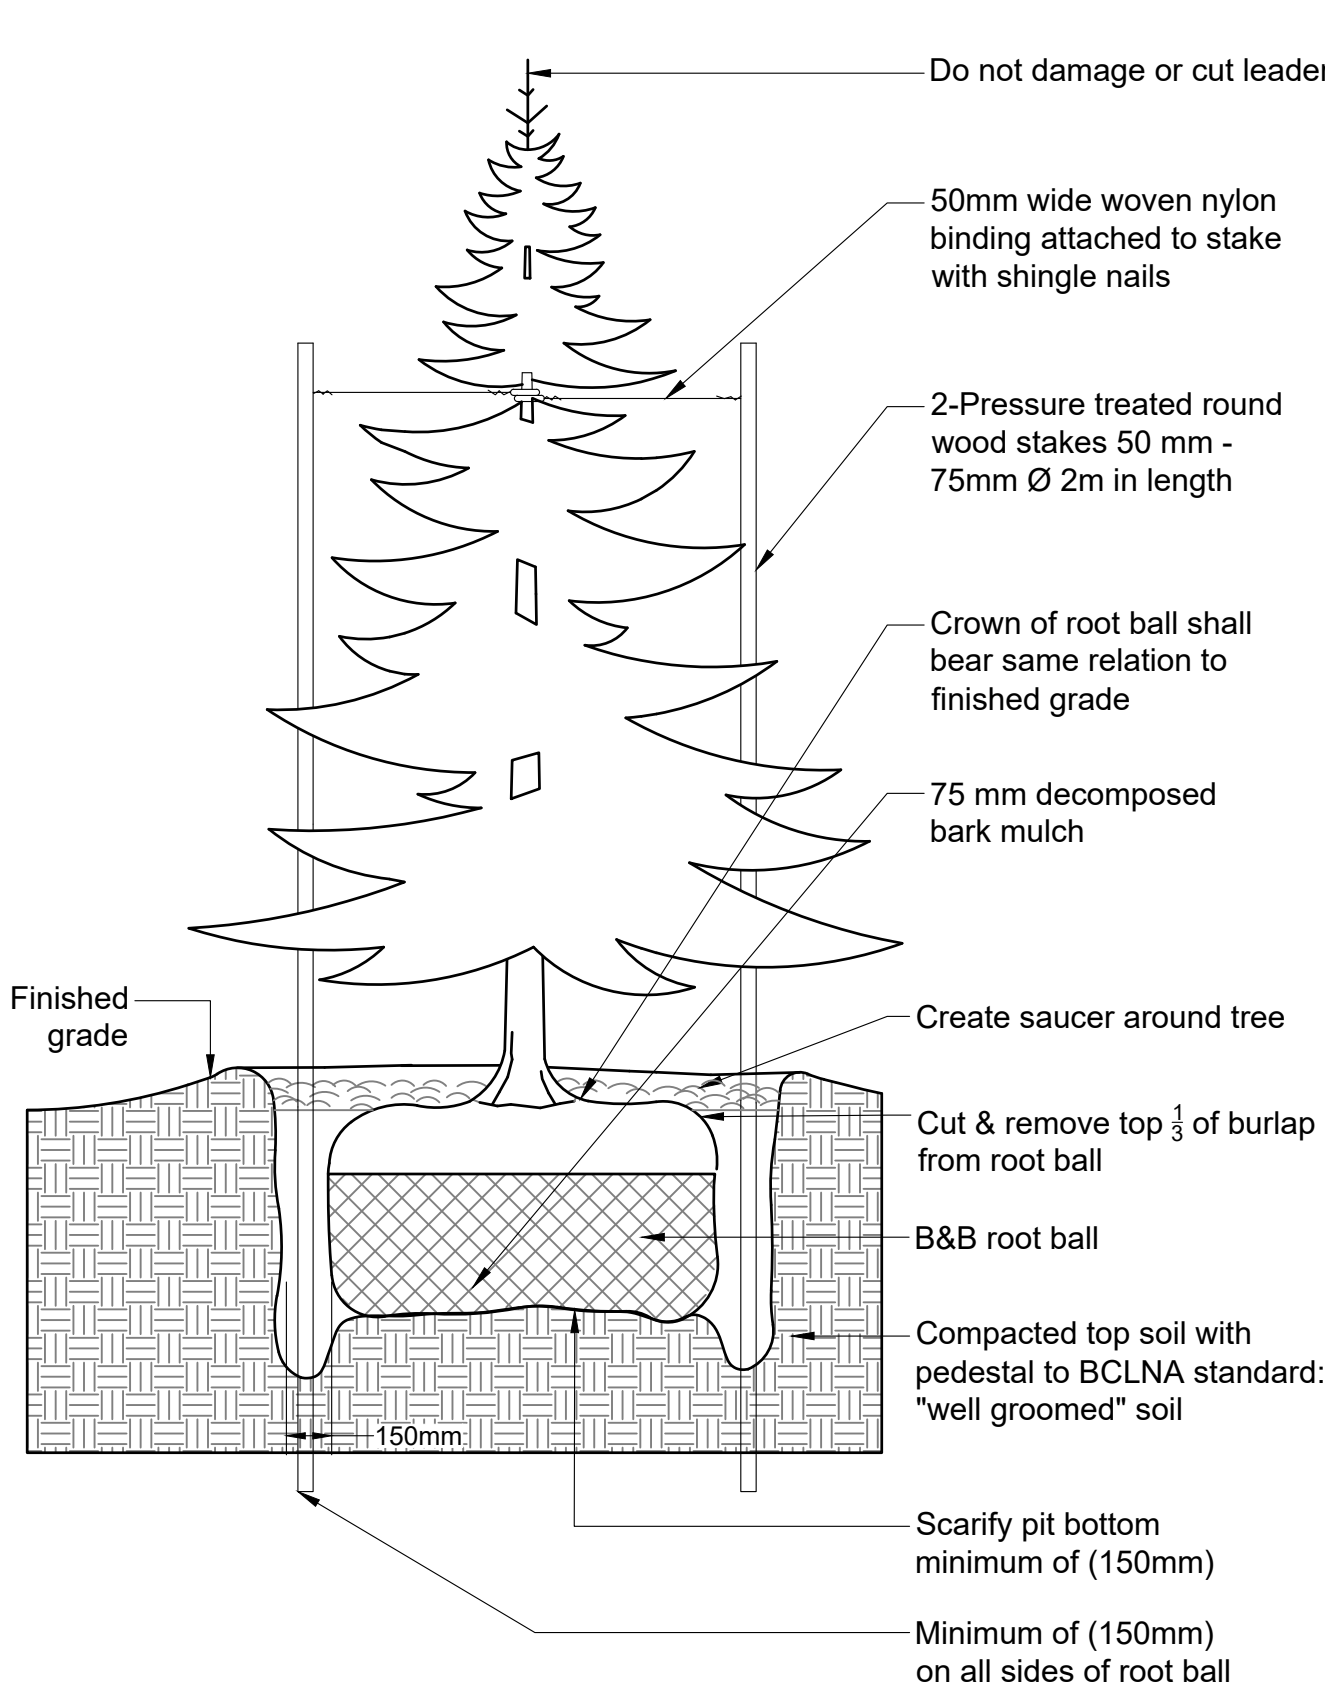

- Notes:
1. Do not damage main roots or destroy root ball when installing tree stake.
 2. Water thoroughly after installation.
 3. Remove tree rings and stakes two years after installation.
 4. Provide drainage for planting pit in impermeable soil.

2 CONIFEROUS TREE PLANTING


Scale 1:25

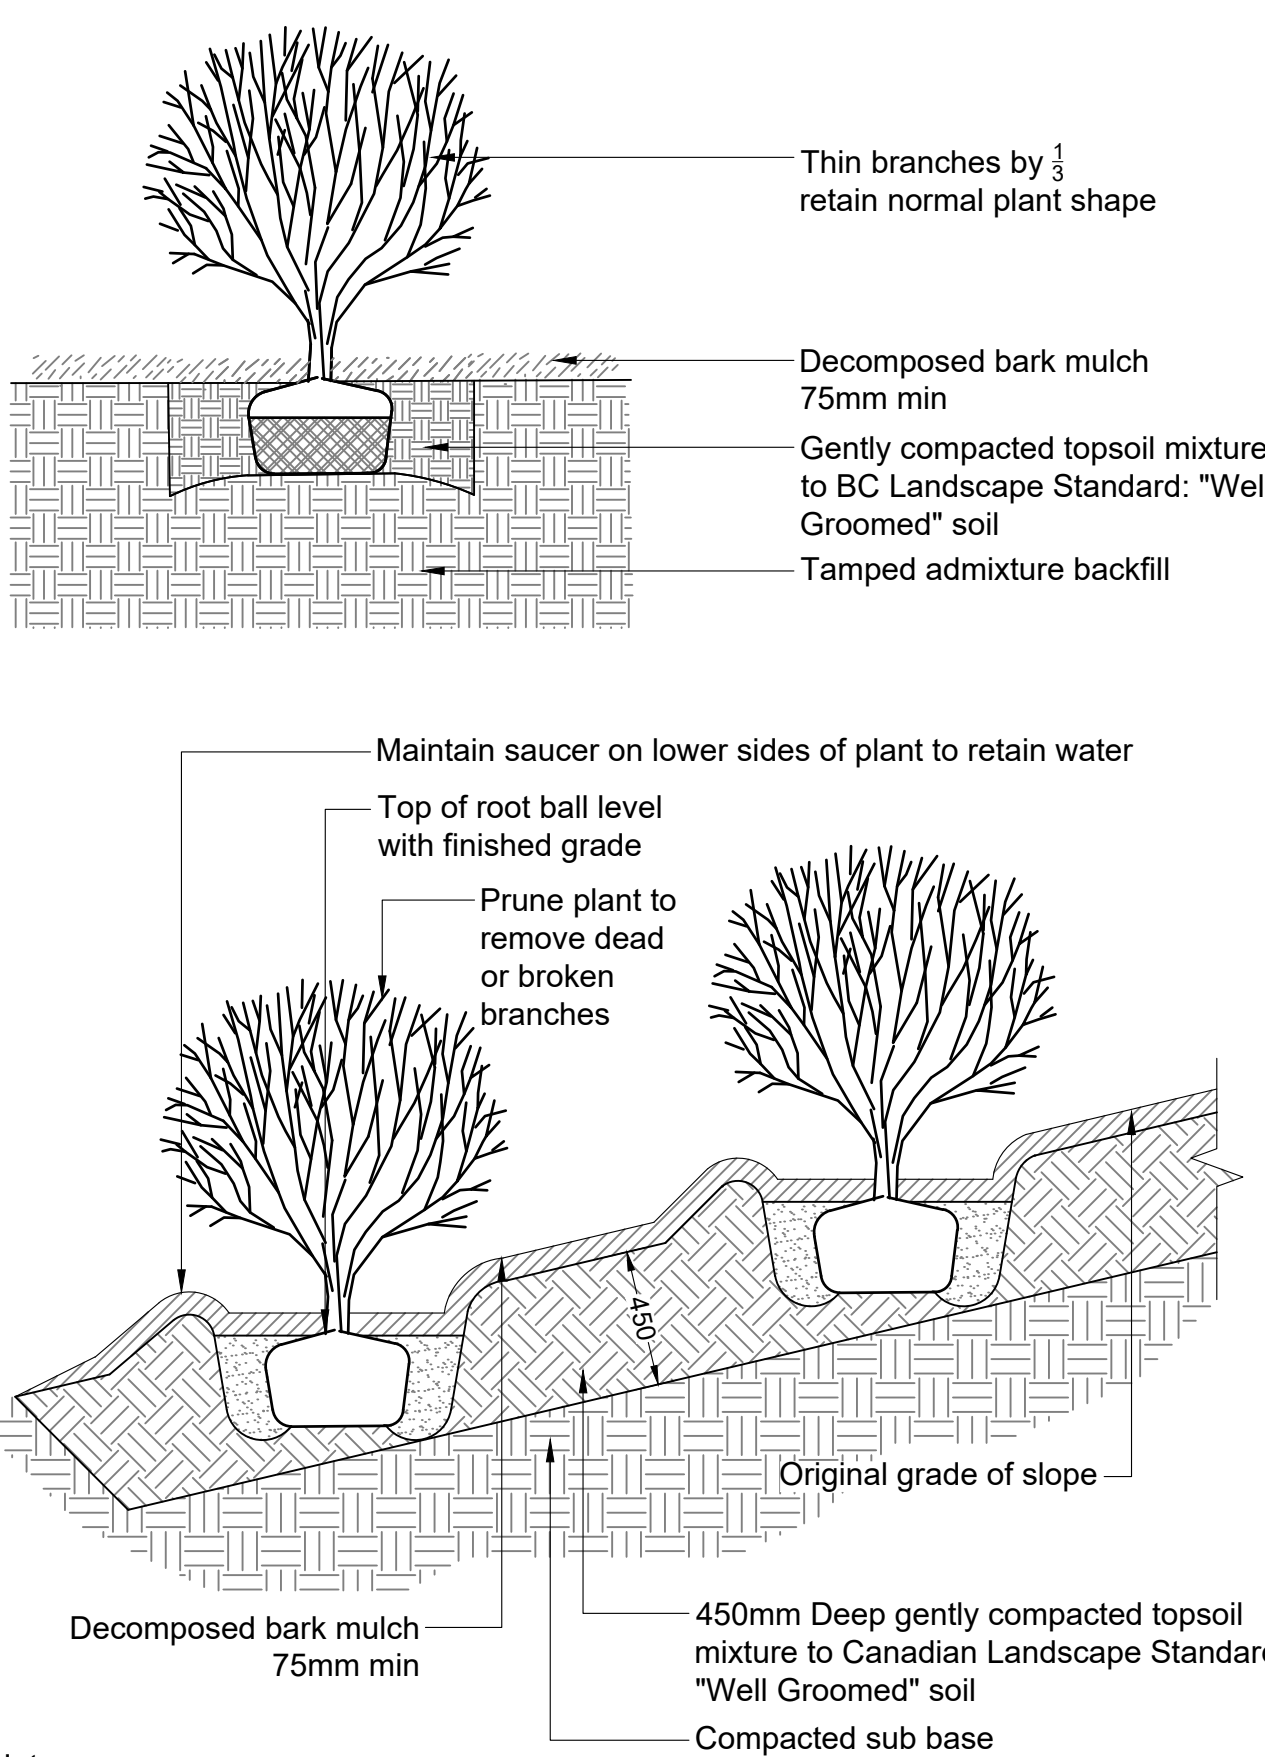

- Notes:
1. Remove all string, twine, pots, tags from plant.
 2. All soil, mulch and plant material to meet latest Canadian Landscape Standard.
 3. O.C. spacing per planting plan.


3 SHRUB PLANTING

Scale 1:25

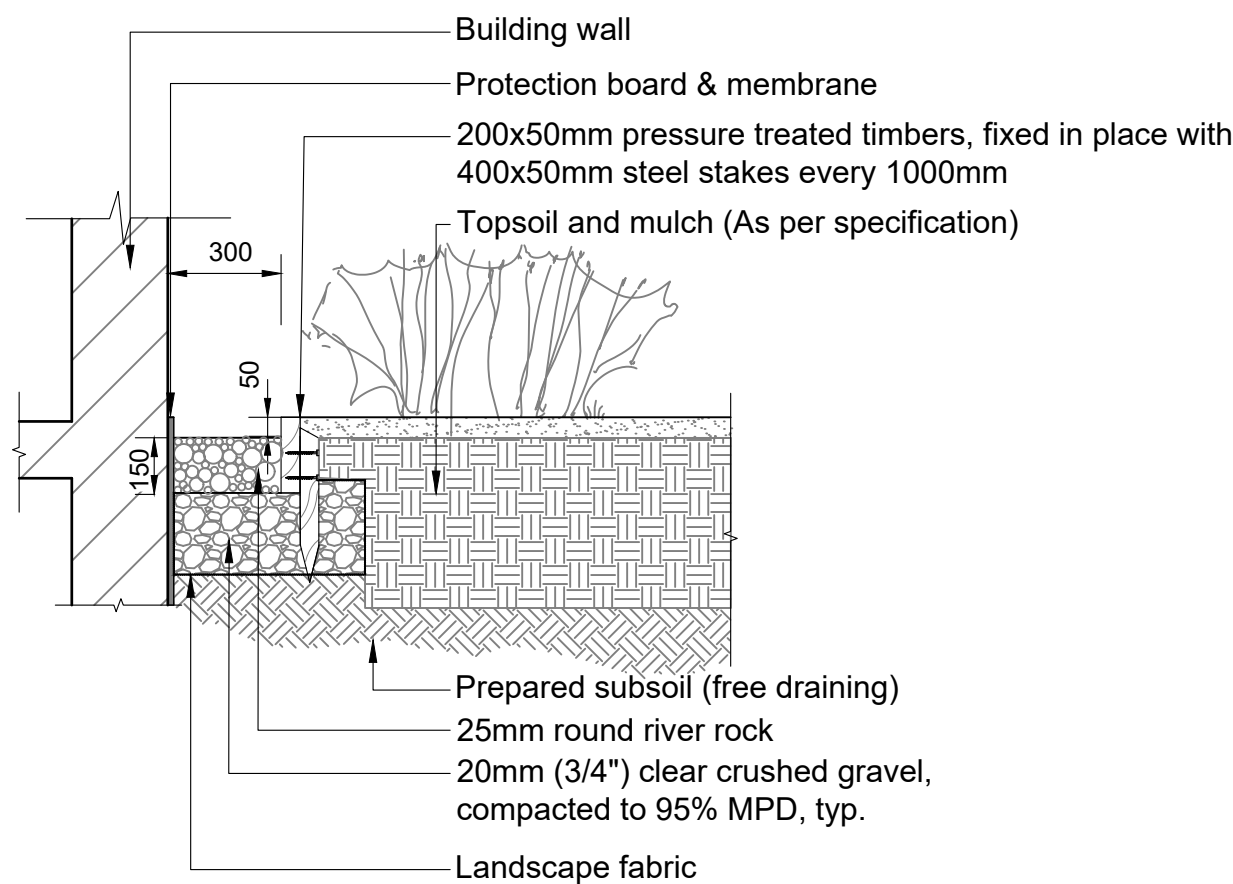


4 DRIP STRIP

Scale 1:20

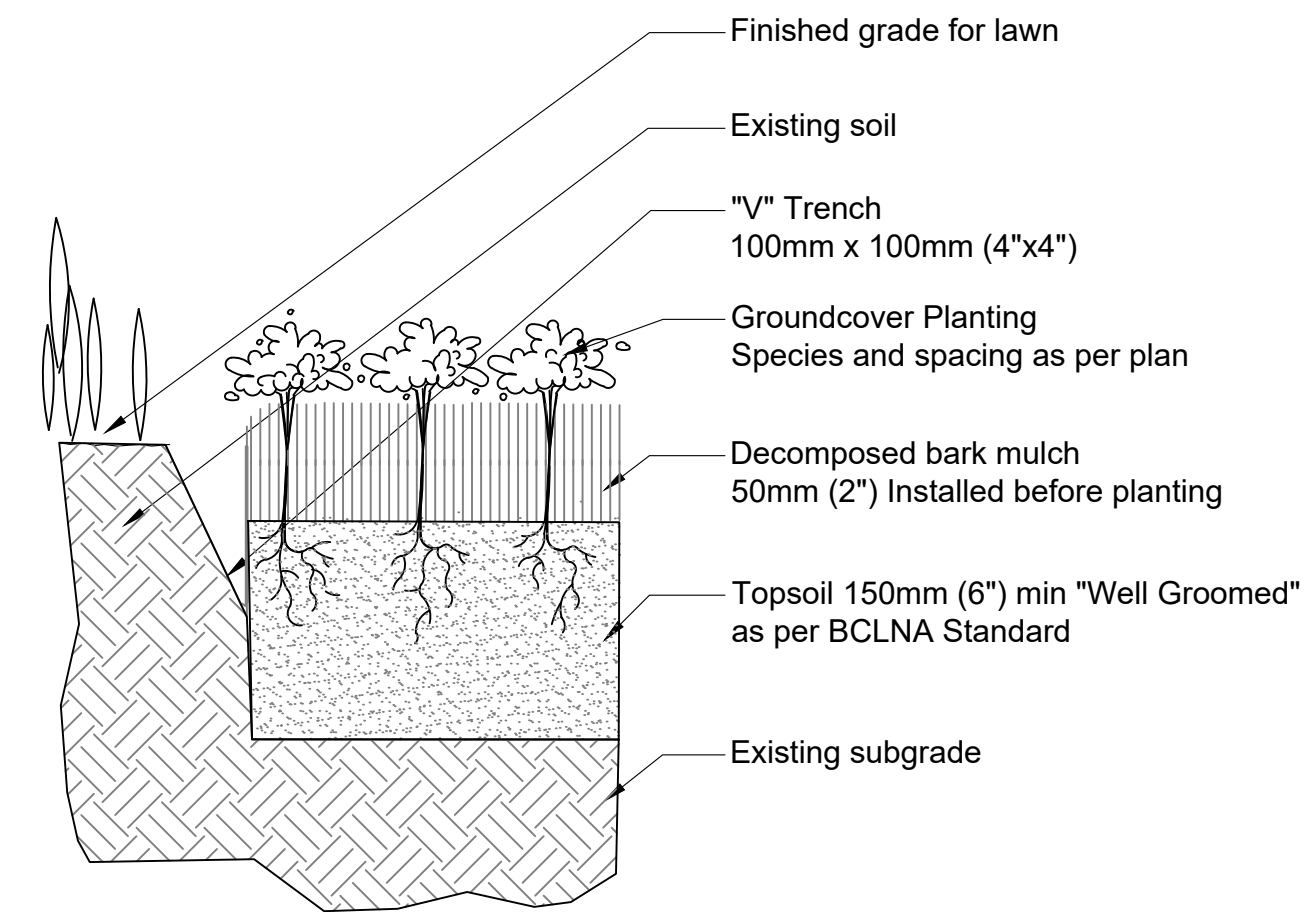


5 BED PREPARATION EDGE TRENCH

Scale 1:10

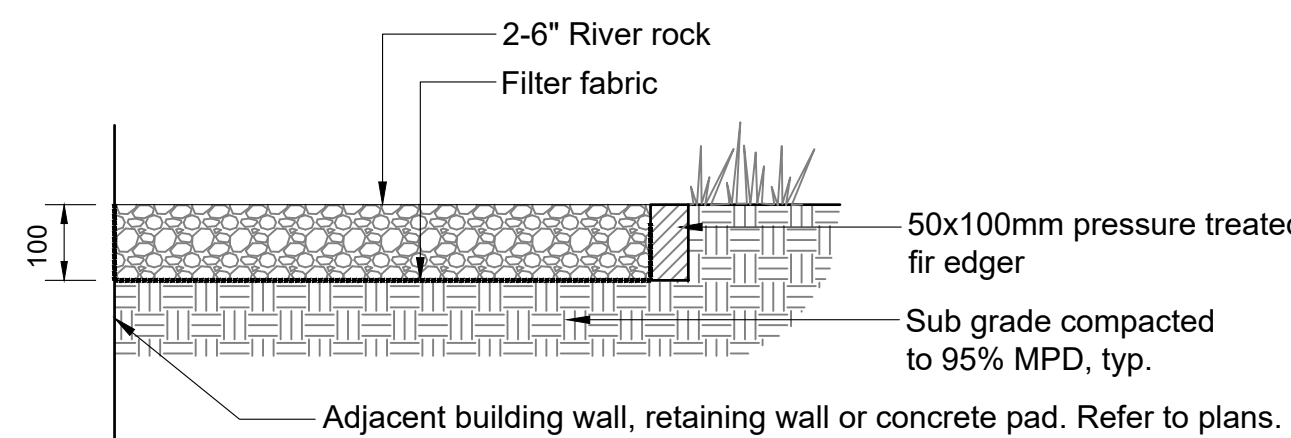


7 RIVER ROCK

Scale 1:10

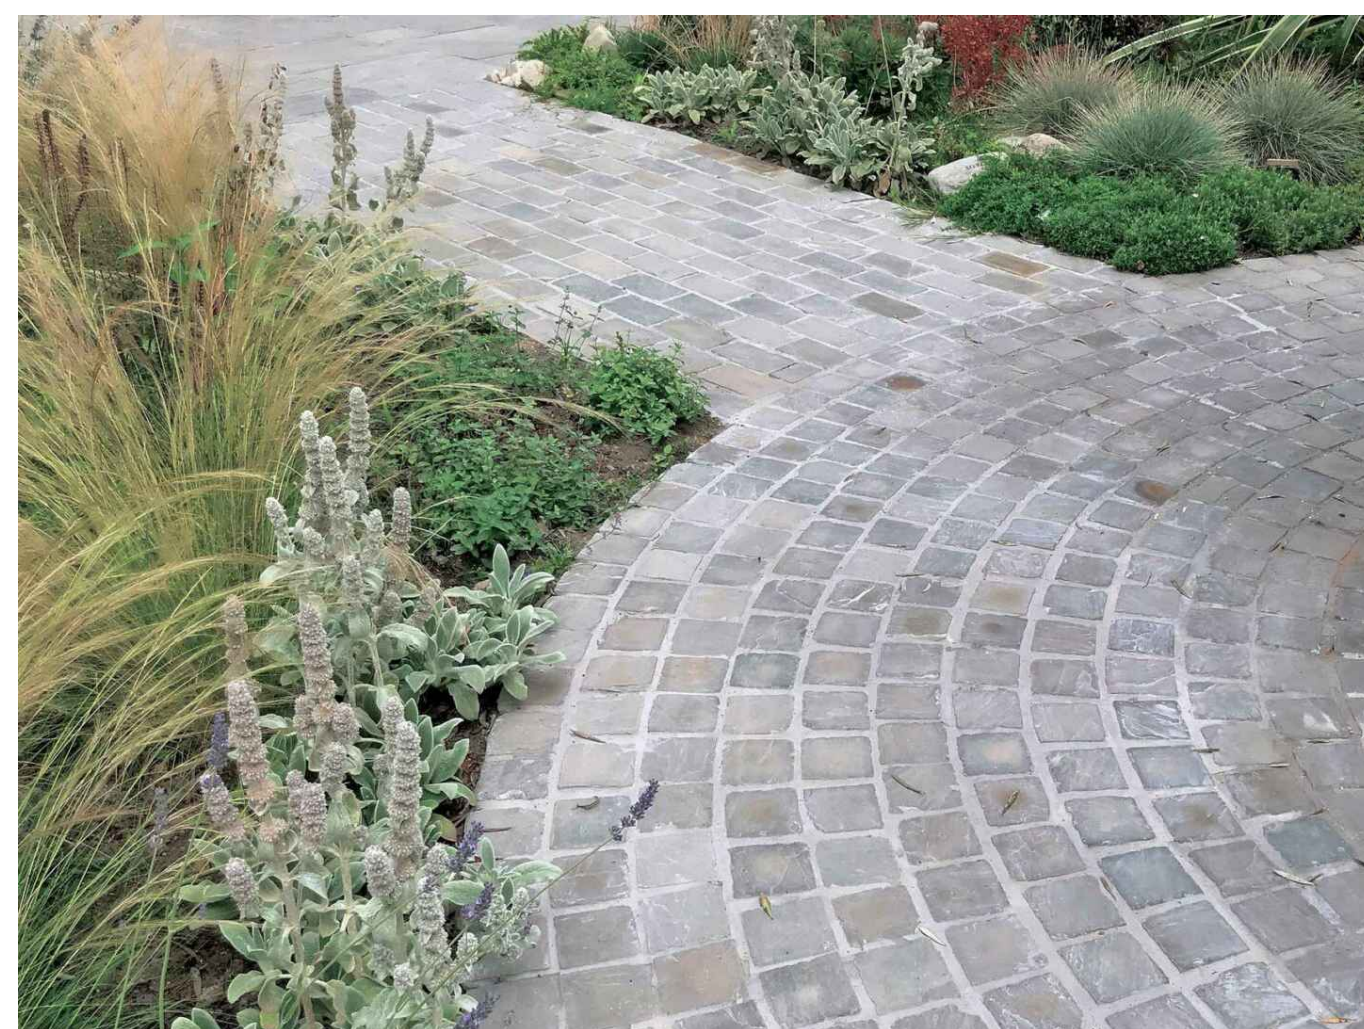

9 COBBLESTONE WALKWAY


Scale NTS

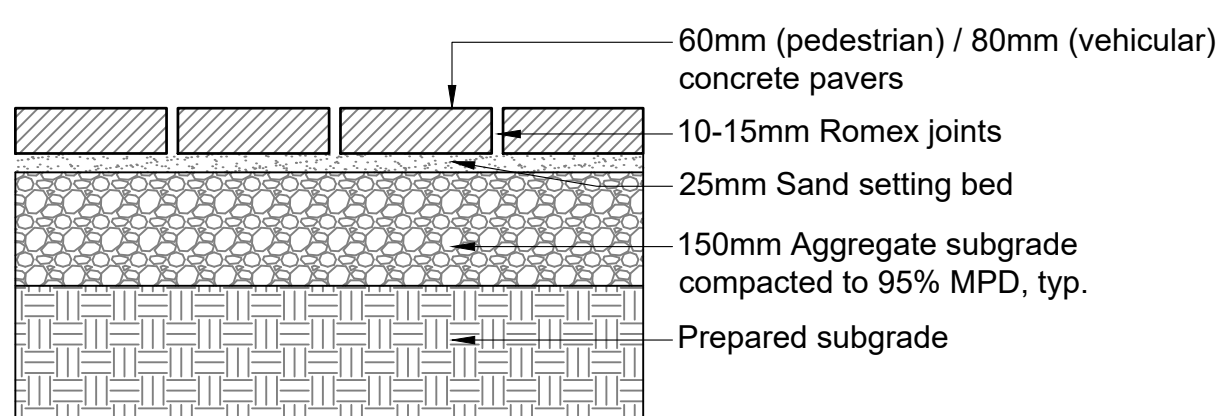

- Notes:
1. Refer to plan for layout


8 UNIT PAVERS

Scale 1:10

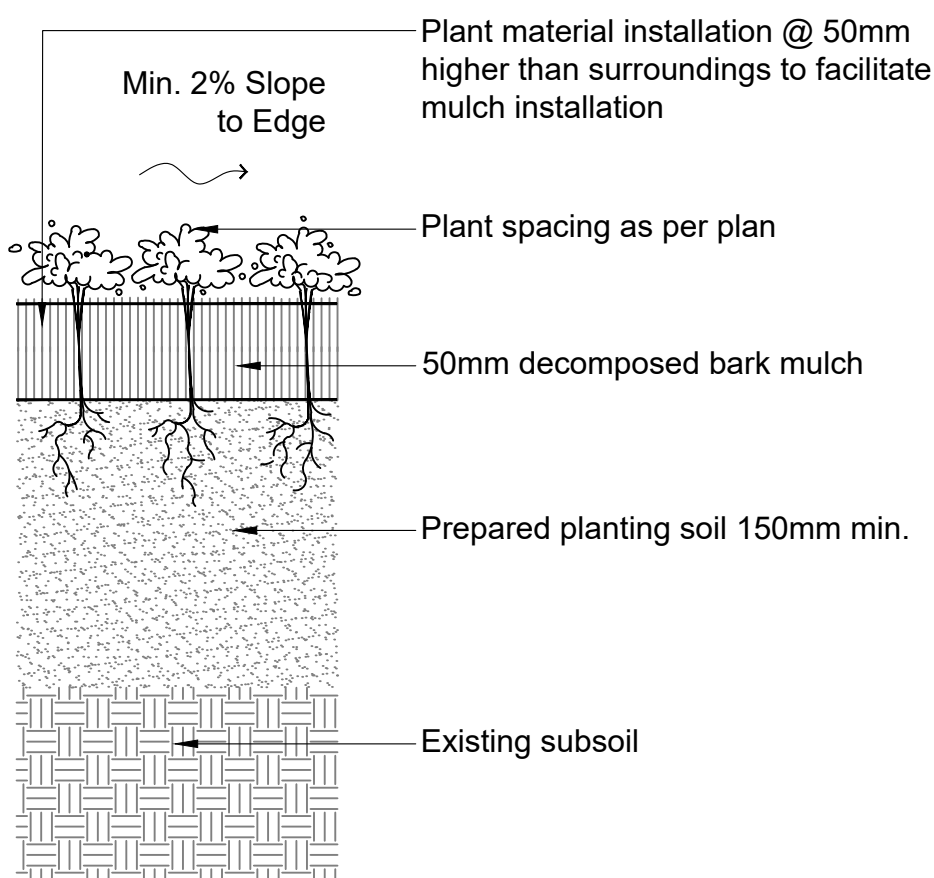

6 GROUNDCOVER PLANTING

Scale 1:10

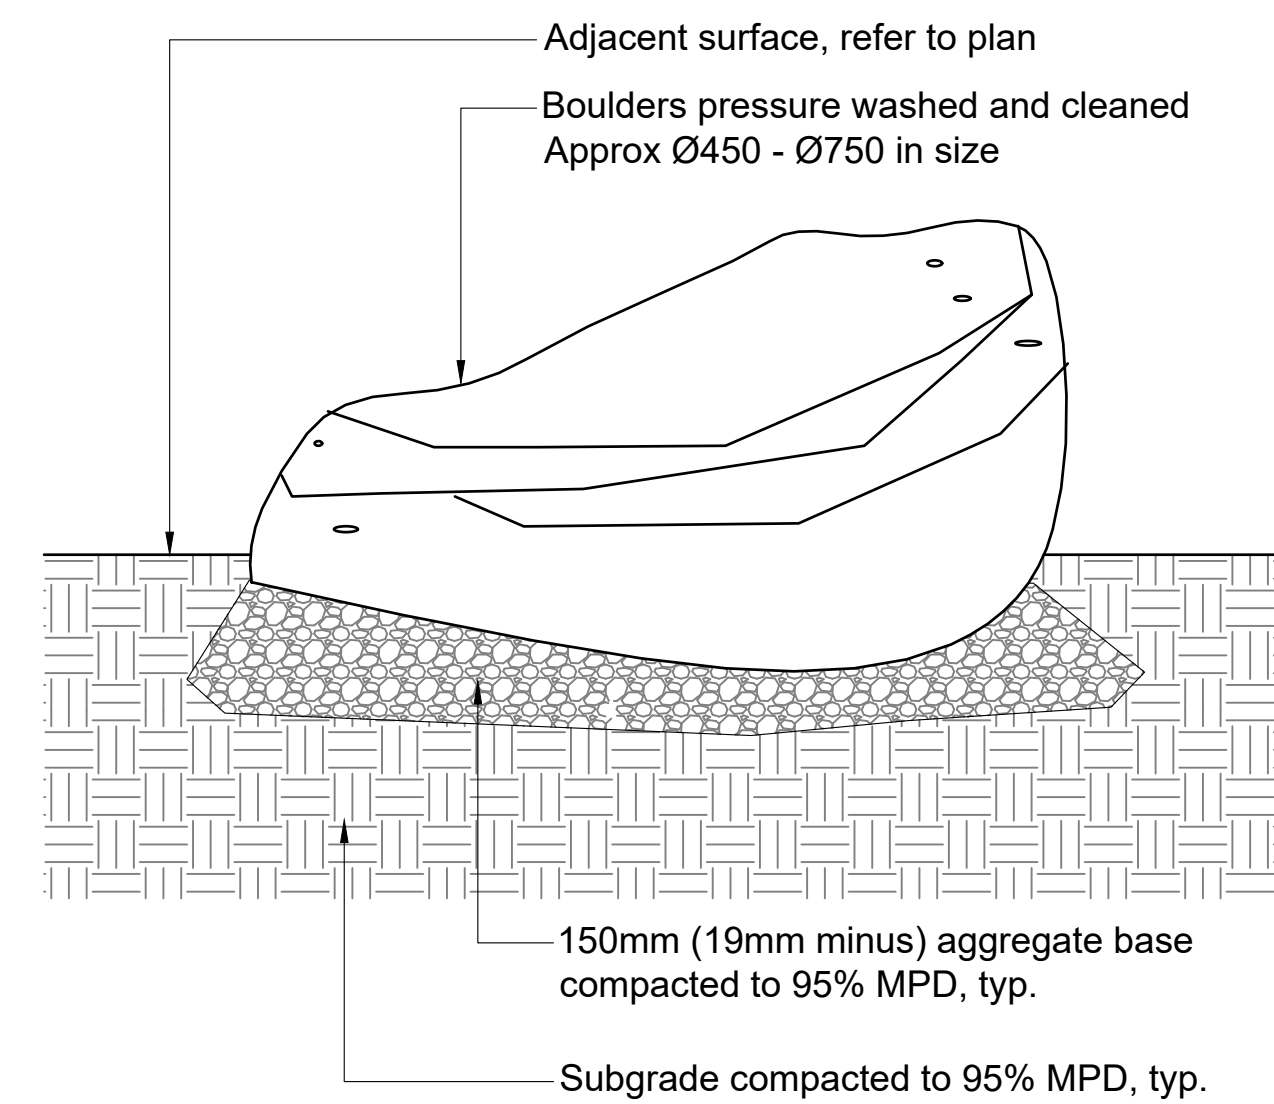

- Notes:
1. Basalt boulders from Northwest Landscape Supply. No sharp edges.
 2. Boulders to be buried in the ground approx. 1/3 of their height.

10 FEATURE BOULDER

Scale 1:20



Alex Lerner Design

www.allandscape.com
design@allandscape.com
604-500-5059



Zale Design

www.zaledesign.ca
kristina@zaledesign.ca
604-612-6761

Stamp:

#	By	Description	Date
TABLE OF REVISIONS			

Details

Scale:
AS SHOWN

Original Sheet Size:
24"x36" (ARCH D)

Project Name:
Horseshoe Bay Rowhouse
Development

Project Address:
6544 Royal Ave. & 6388 Douglas St.
West Vancouver, BC

Project Number:

Client / Owner:

Drawn: LG

Checked: AL

Approved: AL

CONTRACTOR SHALL CHECK ALL DIMENSIONS ON THE WORK AND REPORT ANY DISCREPANCY TO THE CONSULTANT BEFORE PROCEEDING. ALL DRAWINGS AND SPECIFICATIONS ARE THE EXCLUSIVE PROPERTY OF THE OWNER AND MUST BE RETURNED AT THE COMPLETION OF THE WORK. ALL REZONING/DPP/PA/FHA/BP DRAWINGS MUST NOT BE PRICED FOR CONSTRUCTION UNLESS LABELED ISSUED FOR TENDER/CONSTRUCTION.

LD-01

