



1 NORTH WEST  
NTS

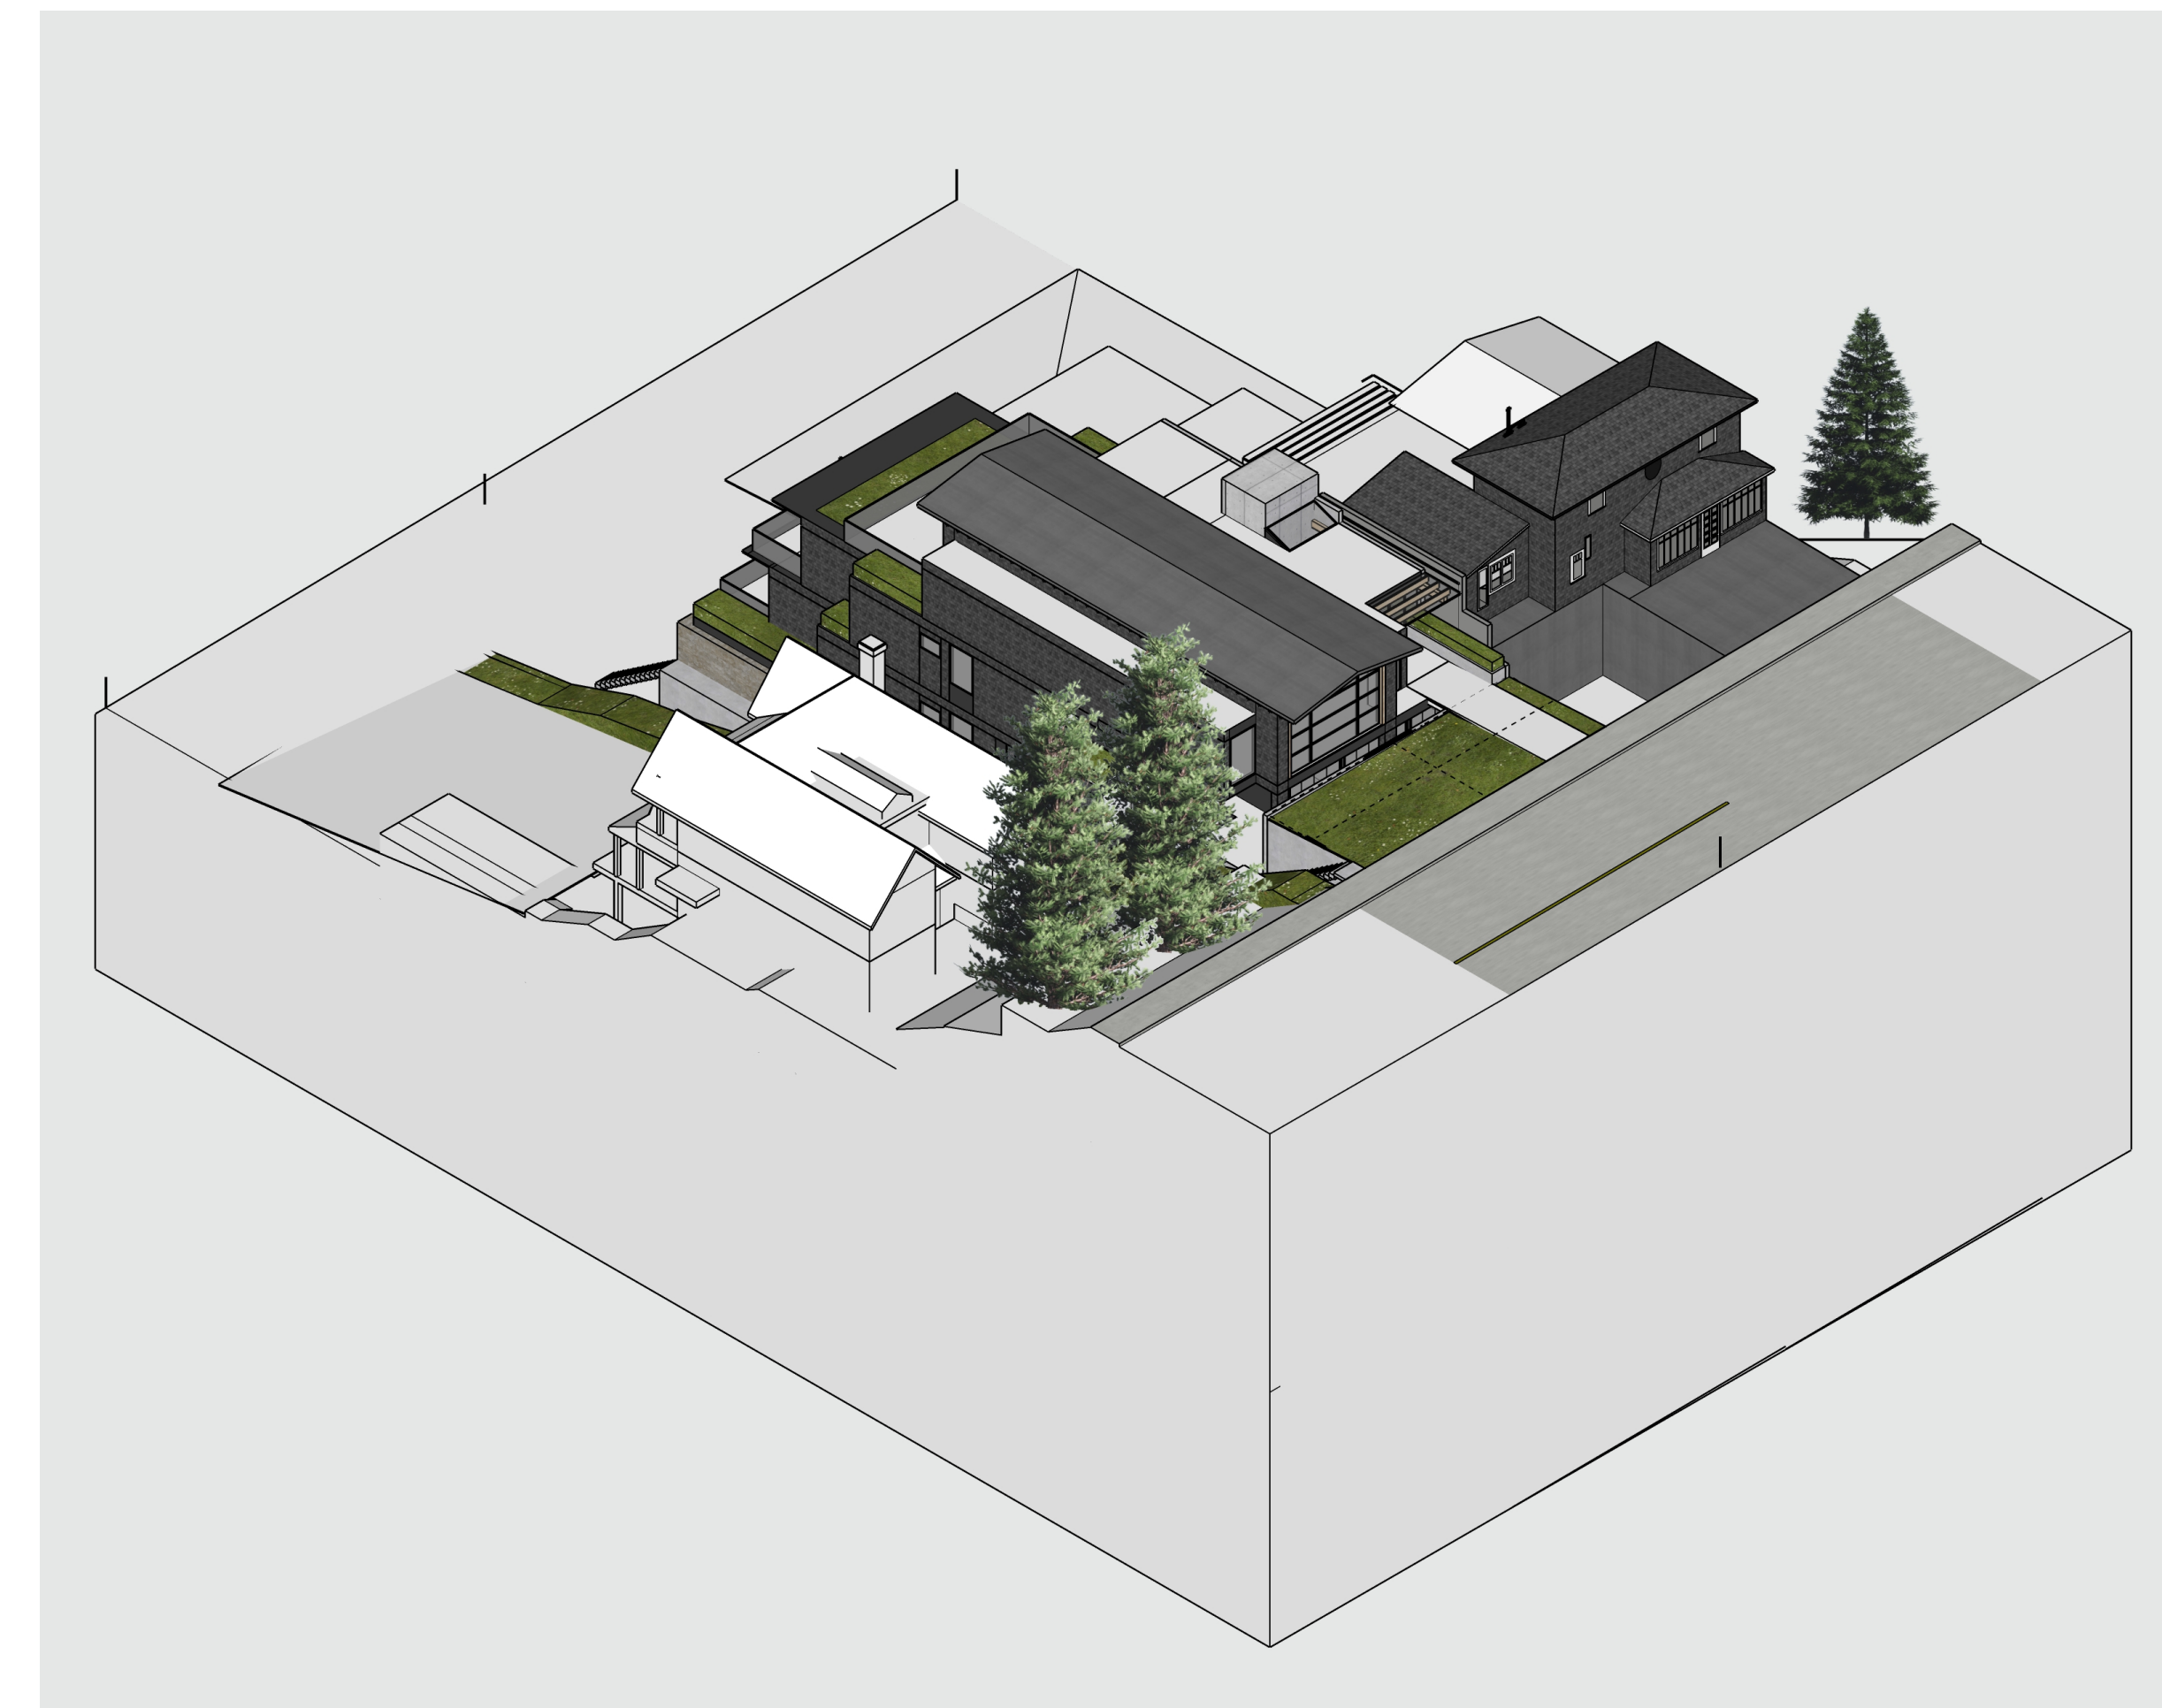

2 NORTH EAST  
NTS

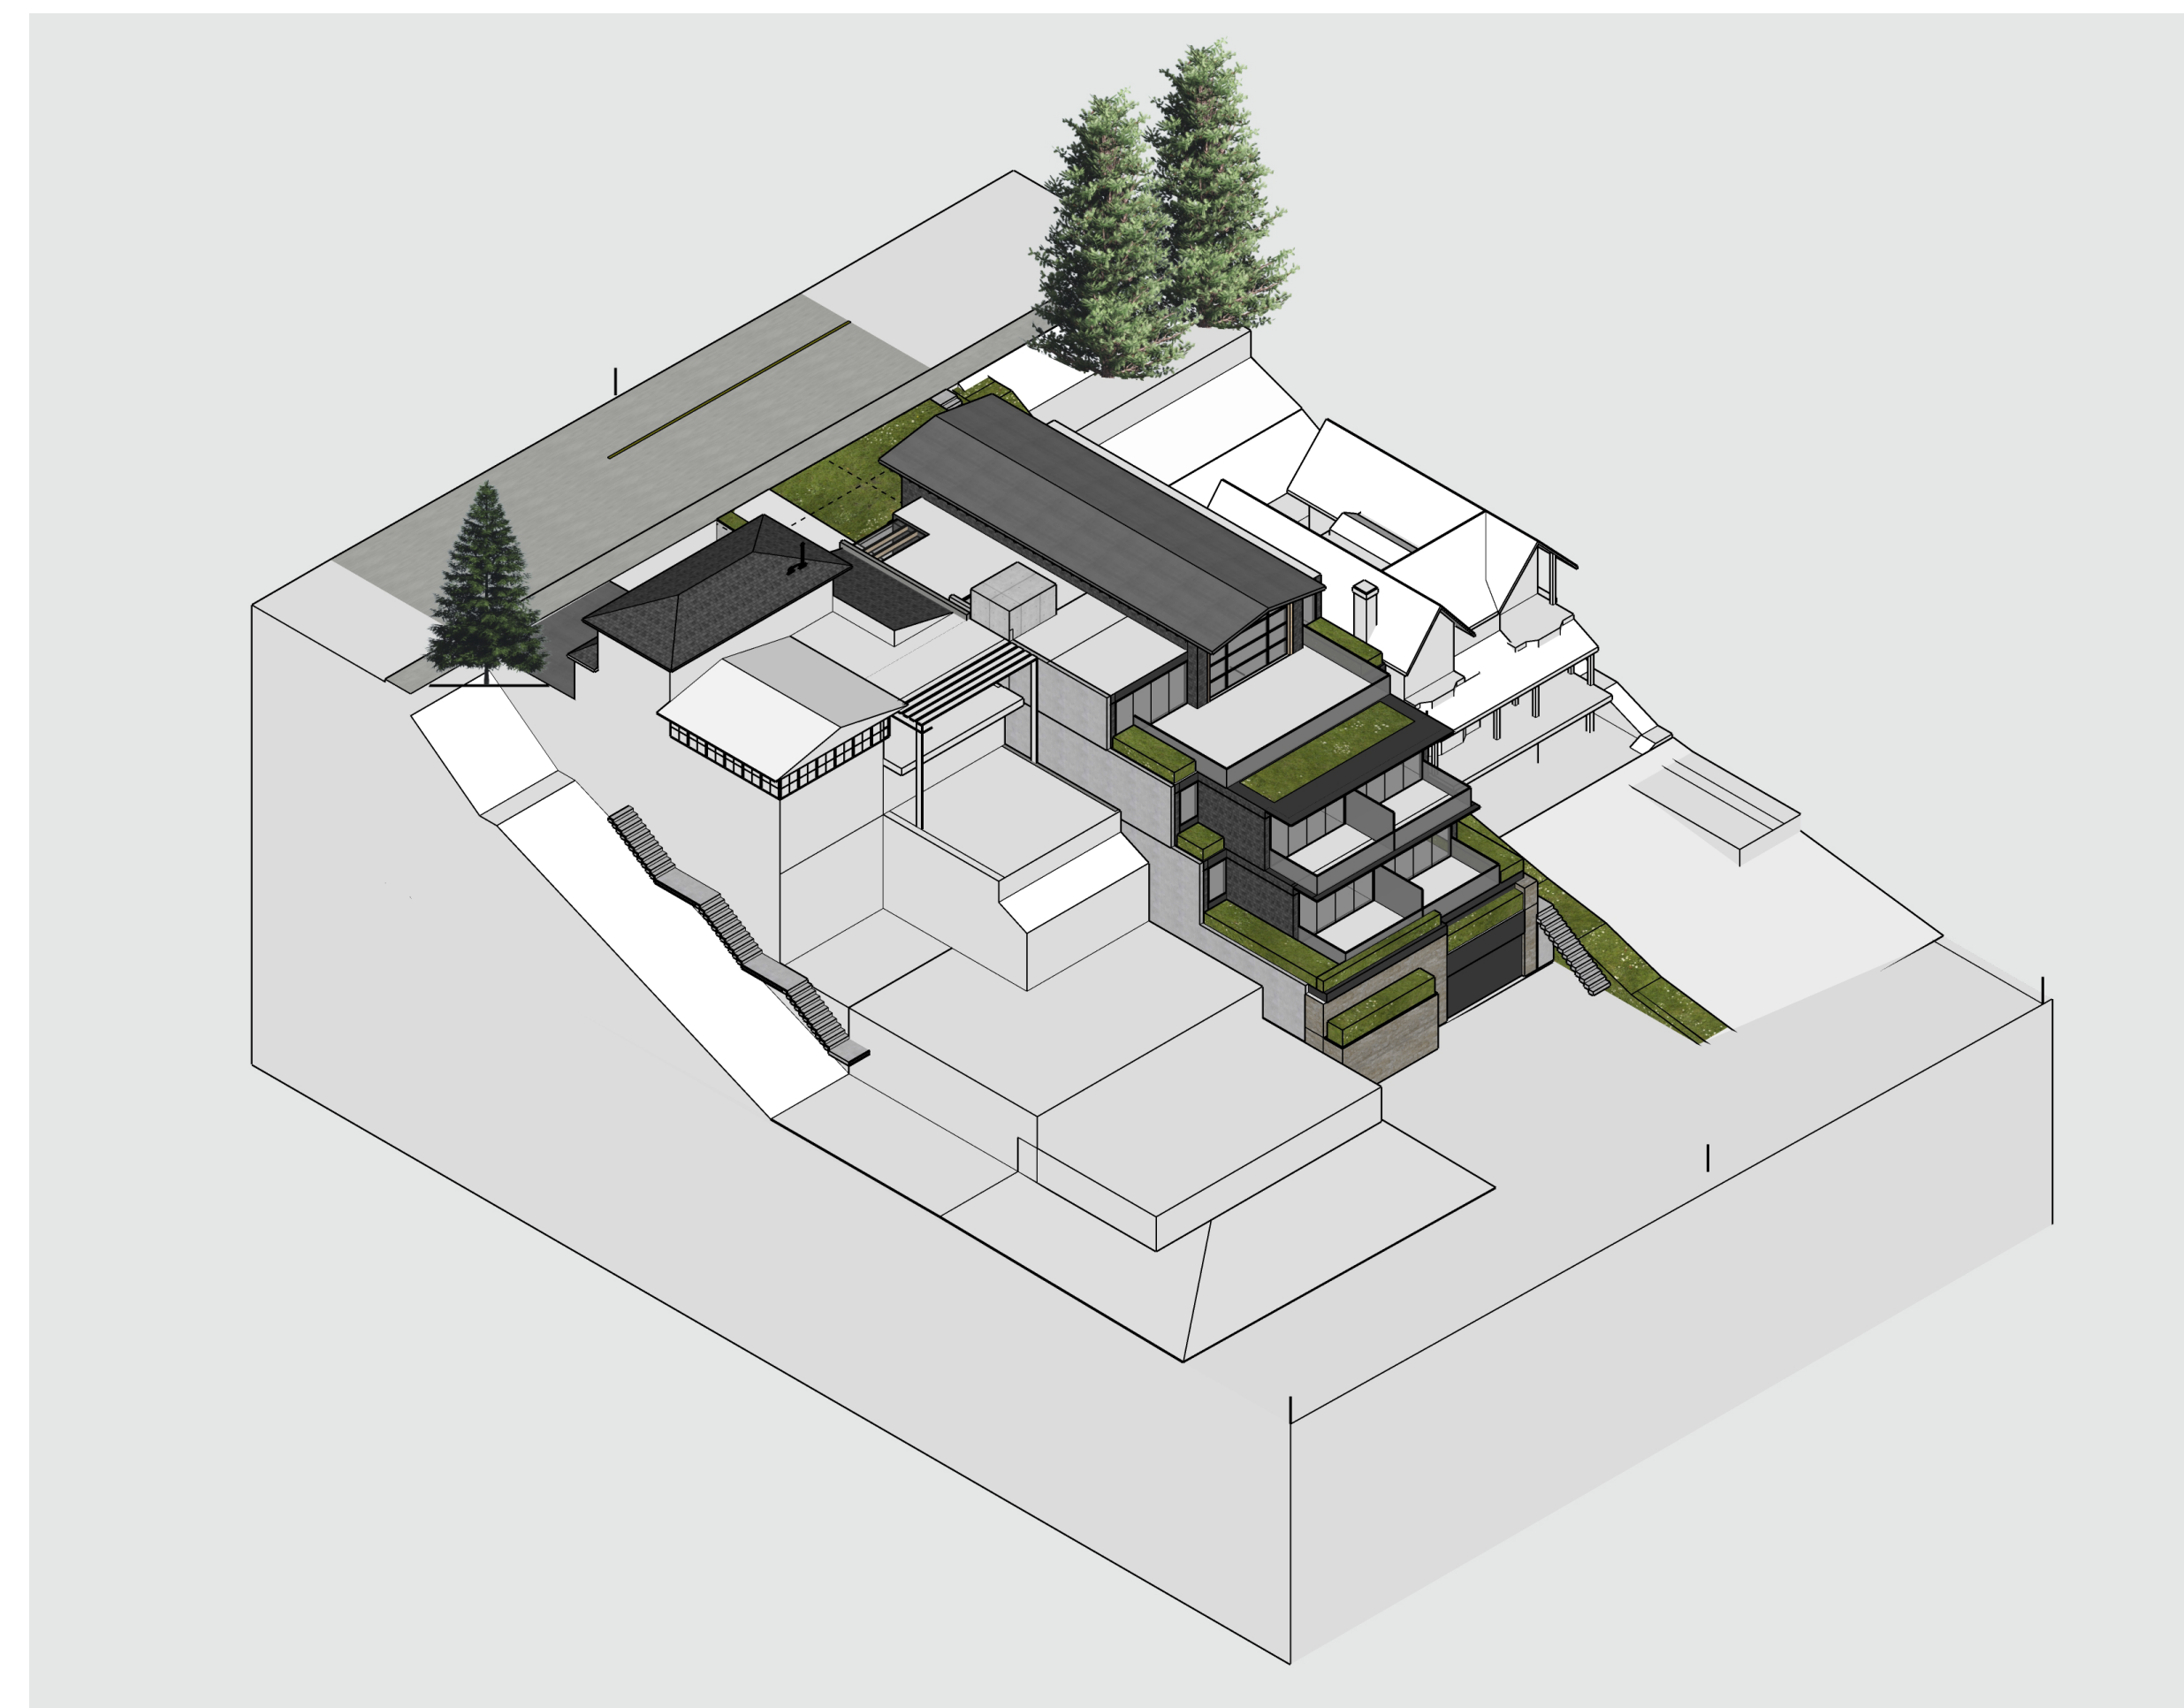

3 SOUTH WEST  
NTS



4 SOUTH EAST  
NTS

NO.	DATE	REVISION DATA
A	22/10/05	BASELINE SUBMISSION TO DAW
		ISSUE DATA

NO.	DATE	REVISION DATA
A	22/10/05	BASELINE SUBMISSION TO DAW
		ISSUE DATA

**Consultants**



This drawing as an instrument of service is the property of Lamoureux Architect Incorporated, and may not be reproduced without the Architect's permission.  
 All information shown on this drawing is for use on this specific project only and shall not be used otherwise without the written permission of the Architect.  
 Contractors shall verify and be responsible for all dimensions on the job and this office shall be informed of any discrepancies and variations shown on the drawing.  
 DO NOT SCALE THESE DRAWINGS.

**Architect**  
 LAMOUREUX ARCHITECT INCORPORATED  
 3392 MARINE DR.  
 WEST VANCOUVER, BC V7V 1M9  
 P: 604.925.5170  
 F: 604.925.5176  
 WWW.LAMOUREUXARCHITECT.CA

**Project**  
**3390 MARINE DR**

3390 MARINE DRIVE, WEST VANCOUVER, BC V7V 1M9

Drawn By	Reviewed By
BW	BL

Date	Scale
2023/01/24	NTS

Project ID	Phase
Z110	DP

Sheet Title  
**3D MASSING DIAGRAMS**

Sheet No.  
**A1.1**