

2	2019-06-07	ISSUED FOR DRG
1	2019-05-02	ISSUED FOR DP APPLICATION
NO	YY-MM-DD	REVISION

SEAL:

**Burijes Architecture Inc.**

Telephone: (604) 268 3700  
 Facsimile: (604) 268 6281  
 www.burijesarchitecture.com

3707 First Avenue Burnaby, BC  
 Canada V5C 2V6

This material is an instrument of service and remains at all times the exclusive property of Burijes Architecture Incorporated. Reproduction or re-use is prohibited without written consent and name of Burijes Architecture Incorporated.

**AMBLESIDE TOWER**  
 1552 ESQUIMALT AVENUE, WEST VANCOUVER B.C.




Wall Financial Corporation  
 1010 Burrard Street,  
 Vancouver, British Columbia V6Z 2R9

PROJECT No. : 1502  
 SCALE : AS NOTED  
 PLOT DATE : 2019-07-17  
 DRAWN BY :  
 CHECKED BY :

DRAWING #:

**DPa4.01**

OVERALL ELEVATIONS  
 (North + West)

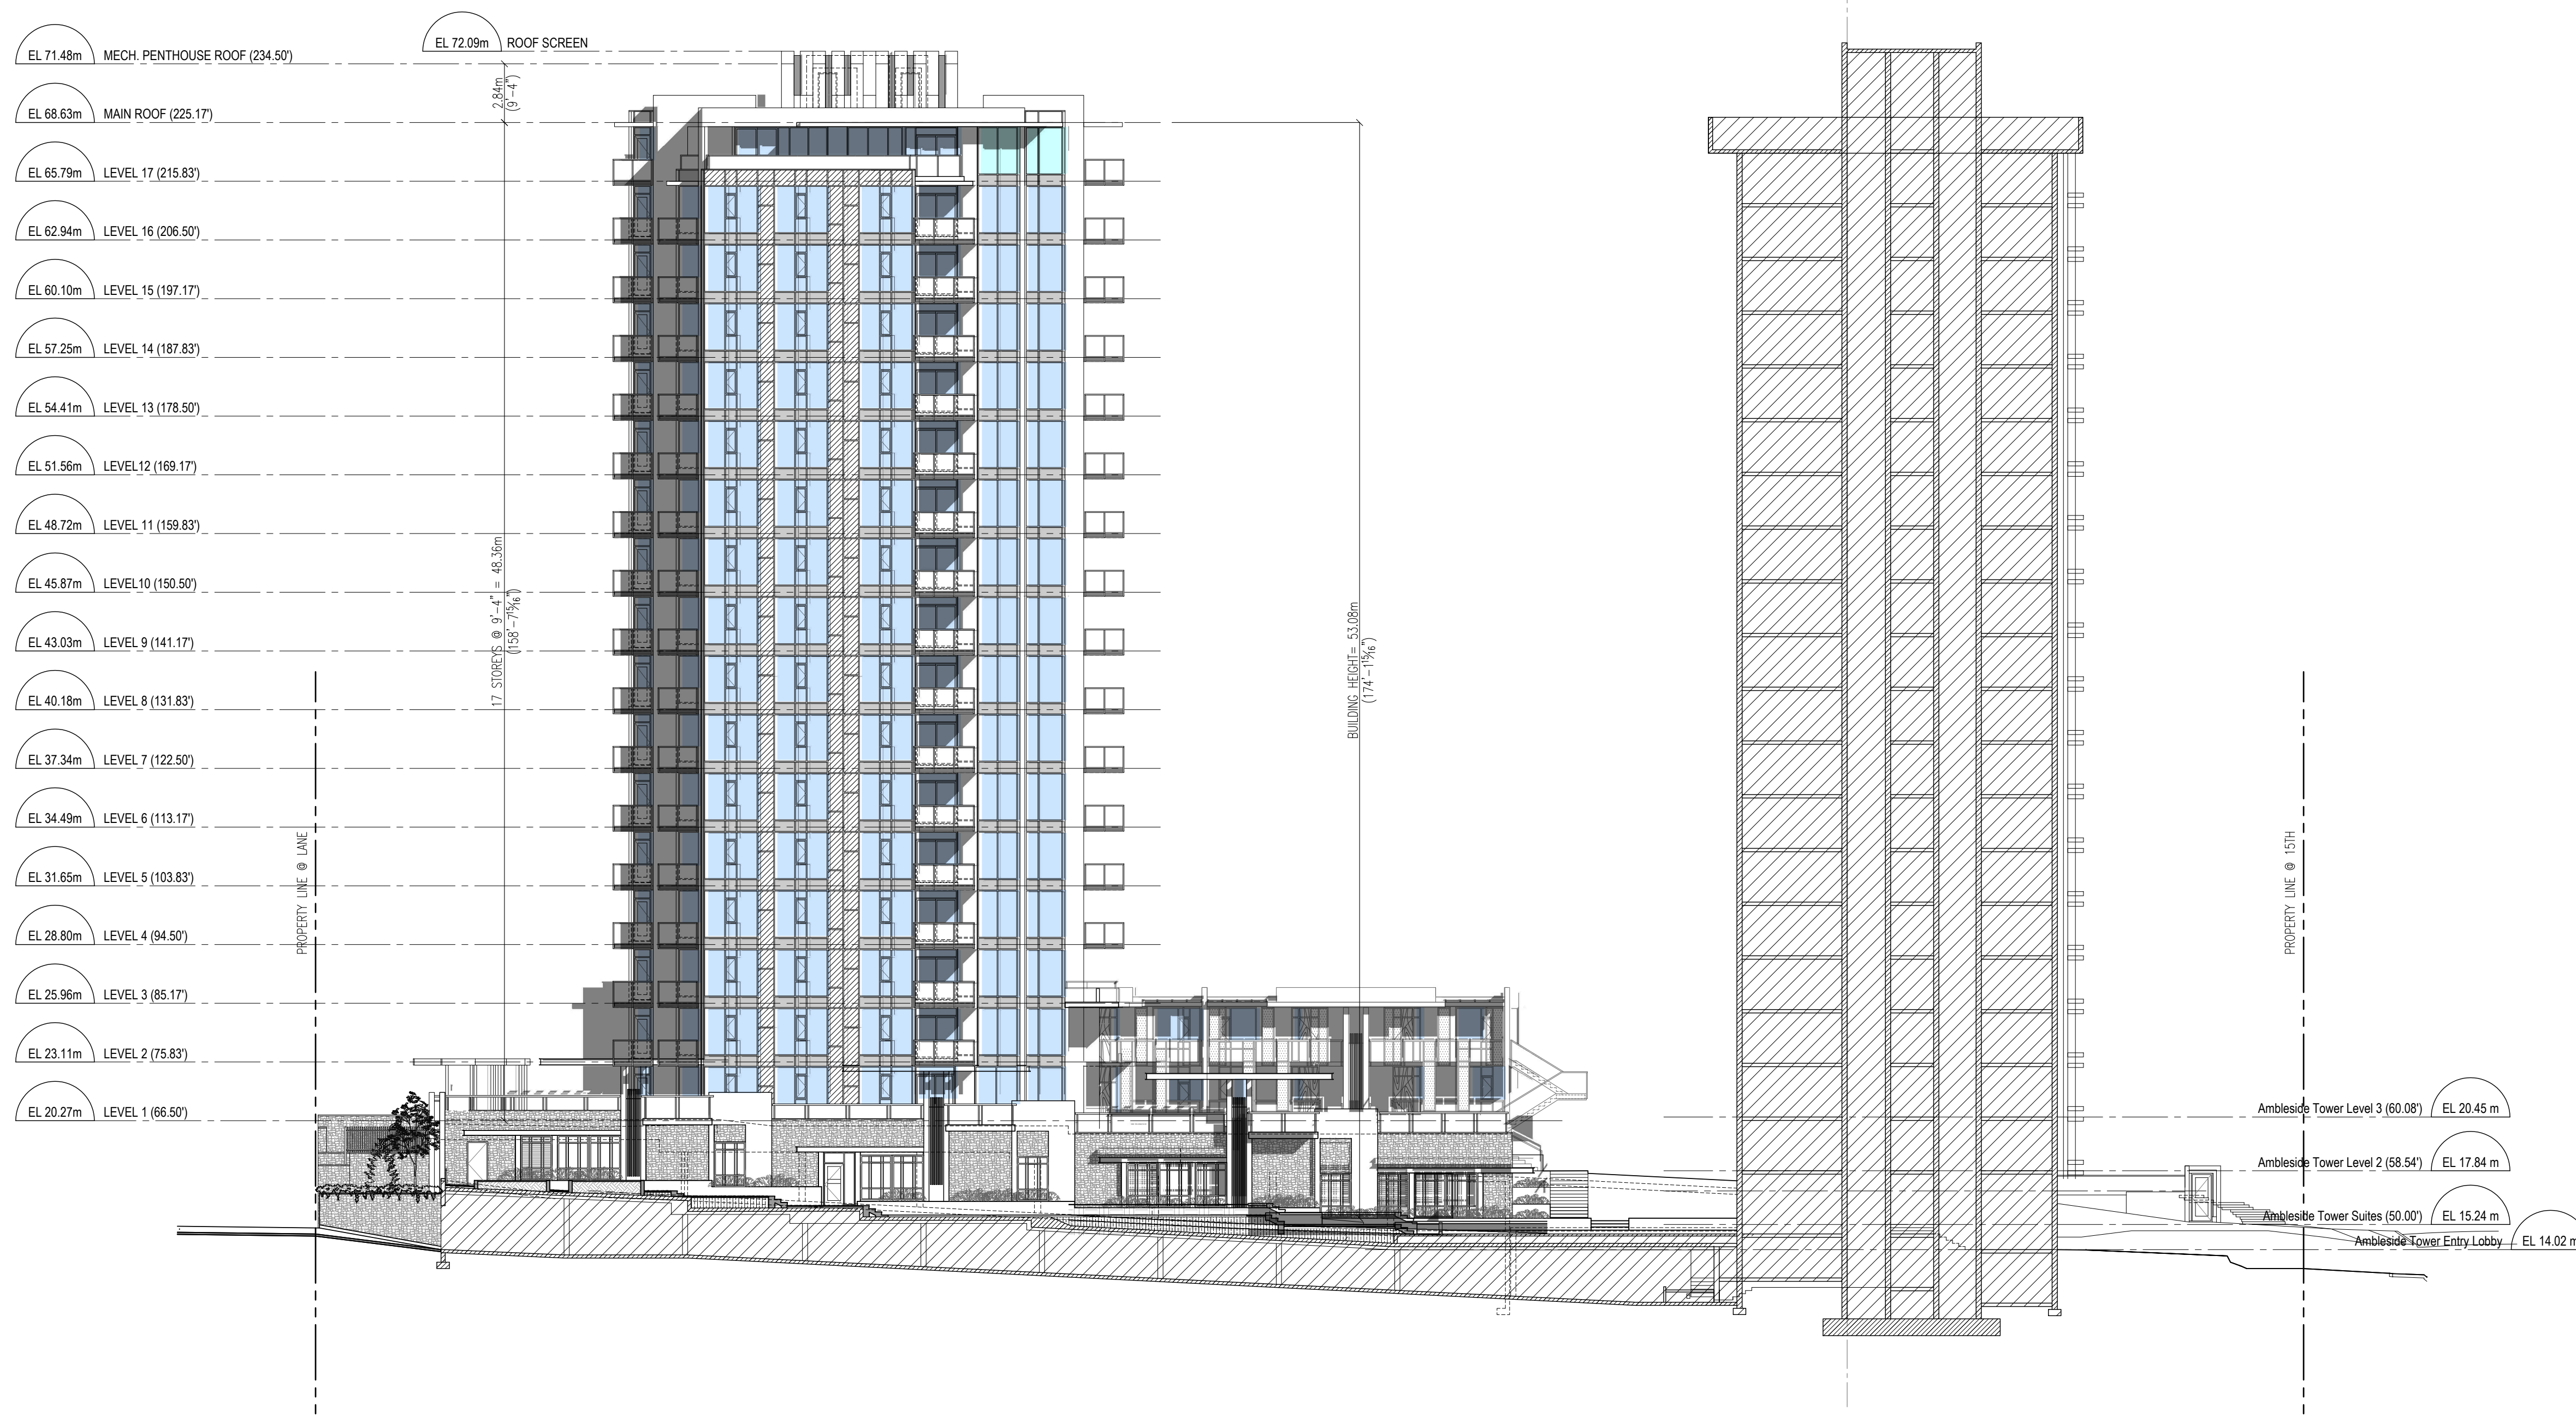

2	2019-06-07	ISSUED FOR DRG
1	2019-05-02	ISSUED FOR DP APPLICATION
NO	YY-MM-DD	REVISION

SEAL:

**Burjjes Architecture Inc.**

Telephone: (604) 268 3700  
 Facsimile: (604) 268 6081  
 www.burjjesarchitecture.com

3707 First Avenue Burnaby, BC  
 Canada V5C 3V6

This material is an instrument of service and remains at all times the exclusive property of Burjjes Architecture Incorporated. Reproduction or re-use is prohibited without written consent and name of Burjjes Architecture Incorporated.

**AMBLESIDE TOWER**  
 1552 ESQUIMALT AVENUE, WEST VANCOUVER B.C.






Wall Financial Corporation  
 1010 Burrard Street,  
 Vancouver, British Columbia V6Z 2R9

PROJECT No. :	1502
SCALE :	AS NOTED
PLOT DATE :	2019-07-17
DRAWN BY :	
CHECKED BY :	

DRAWING #:  
**DPa4.02**

OVERALL ELEVATIONS  
 (Tower South/Section CC)

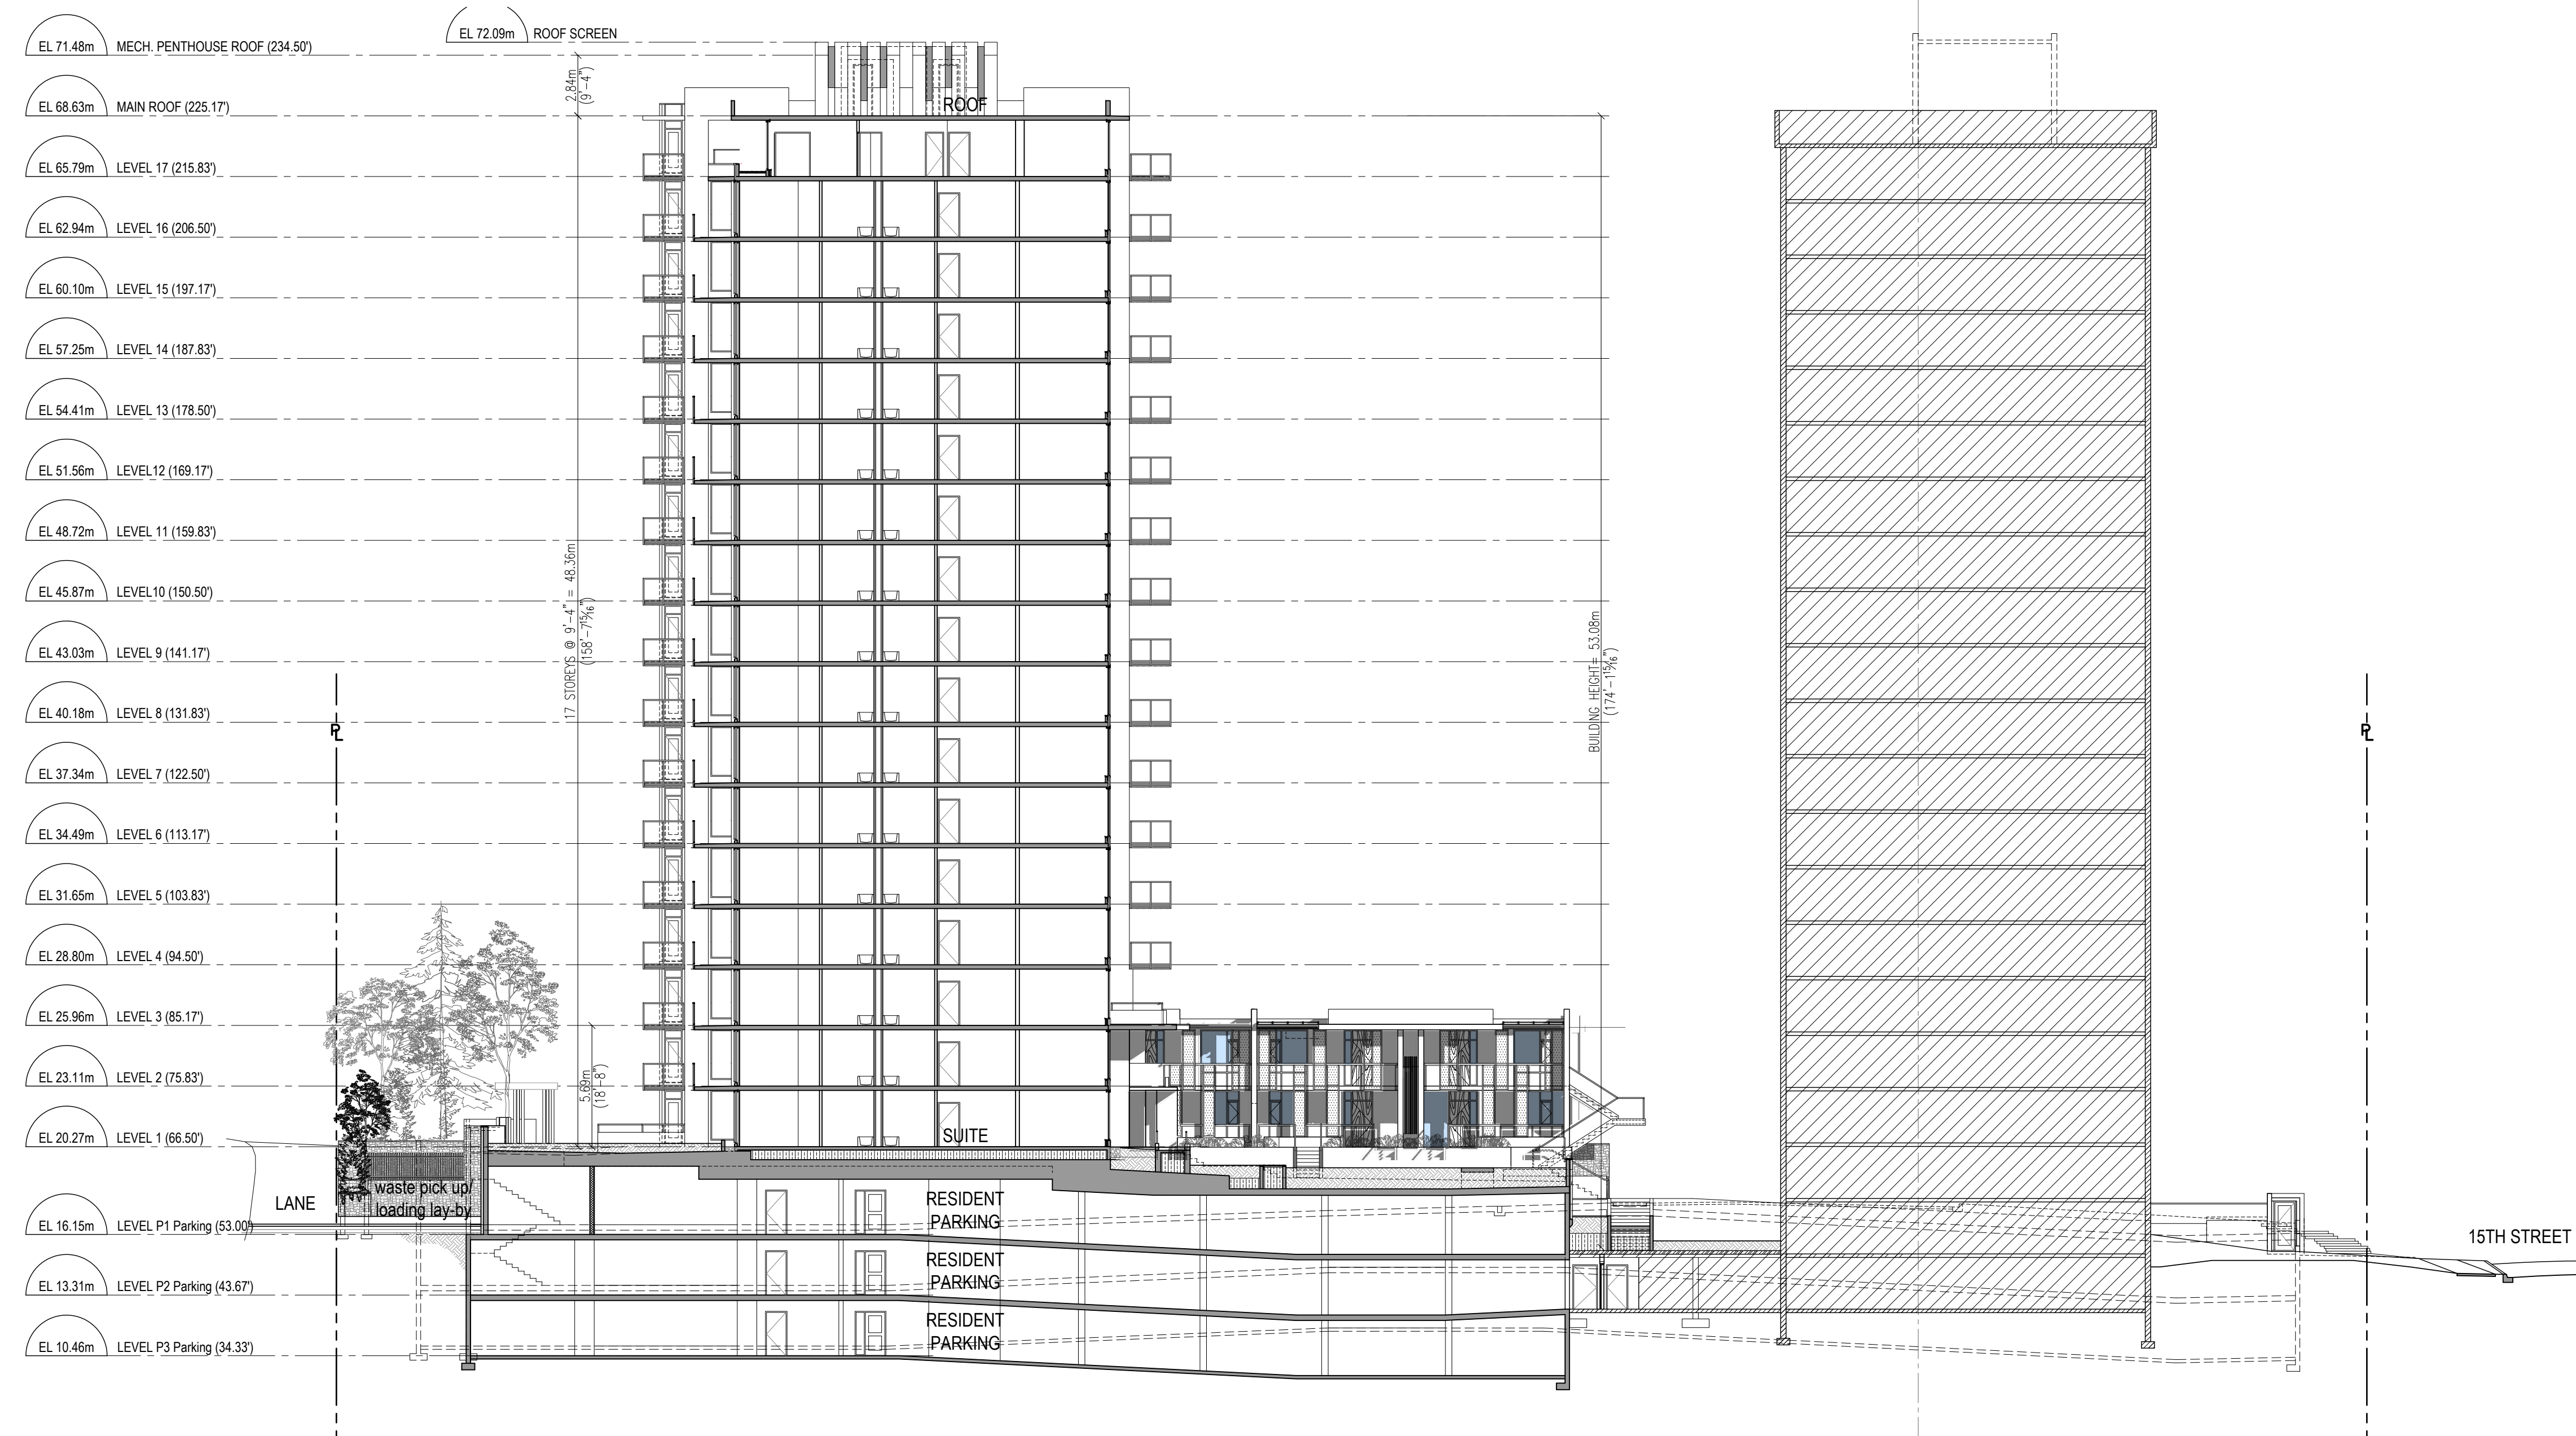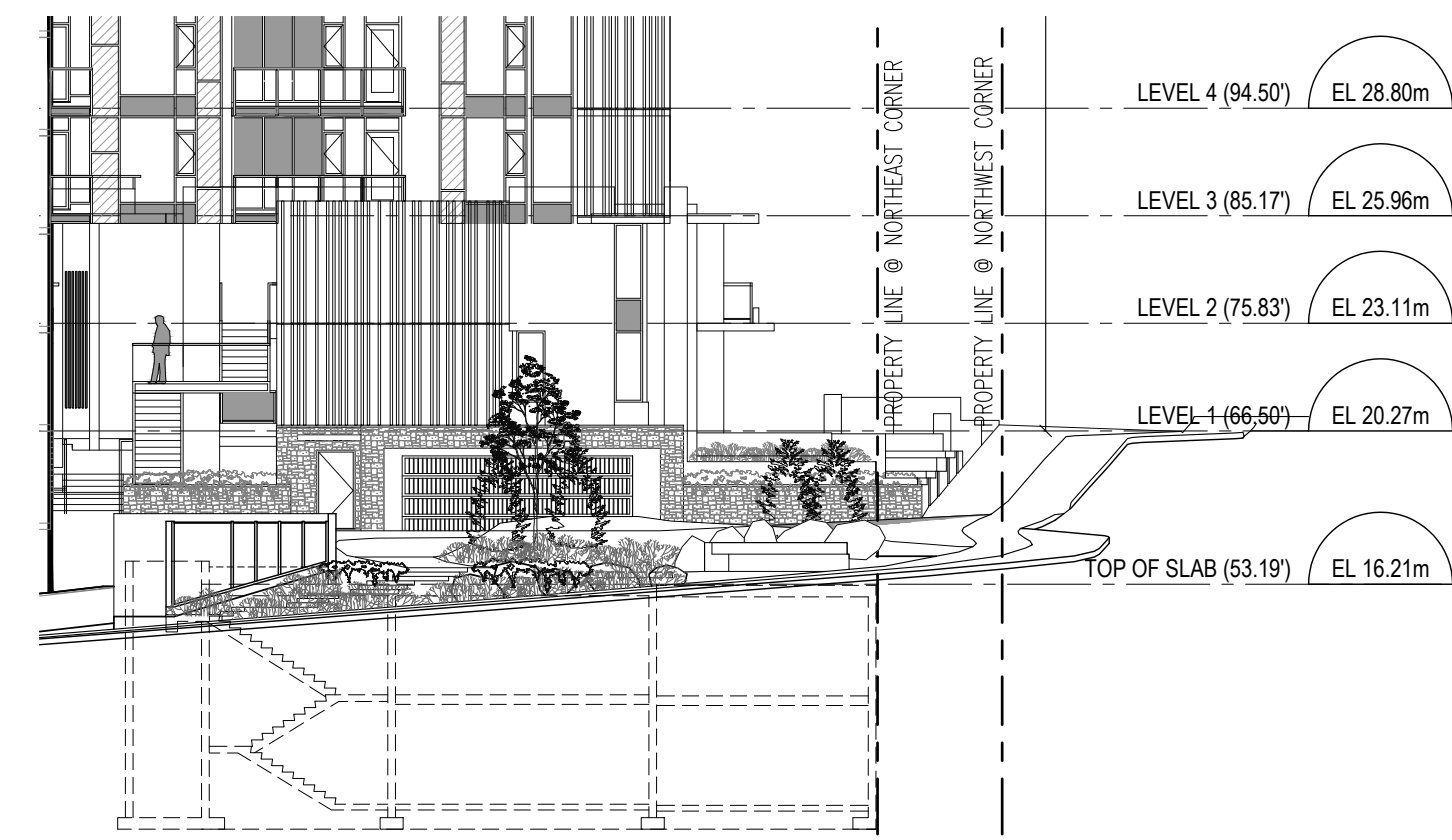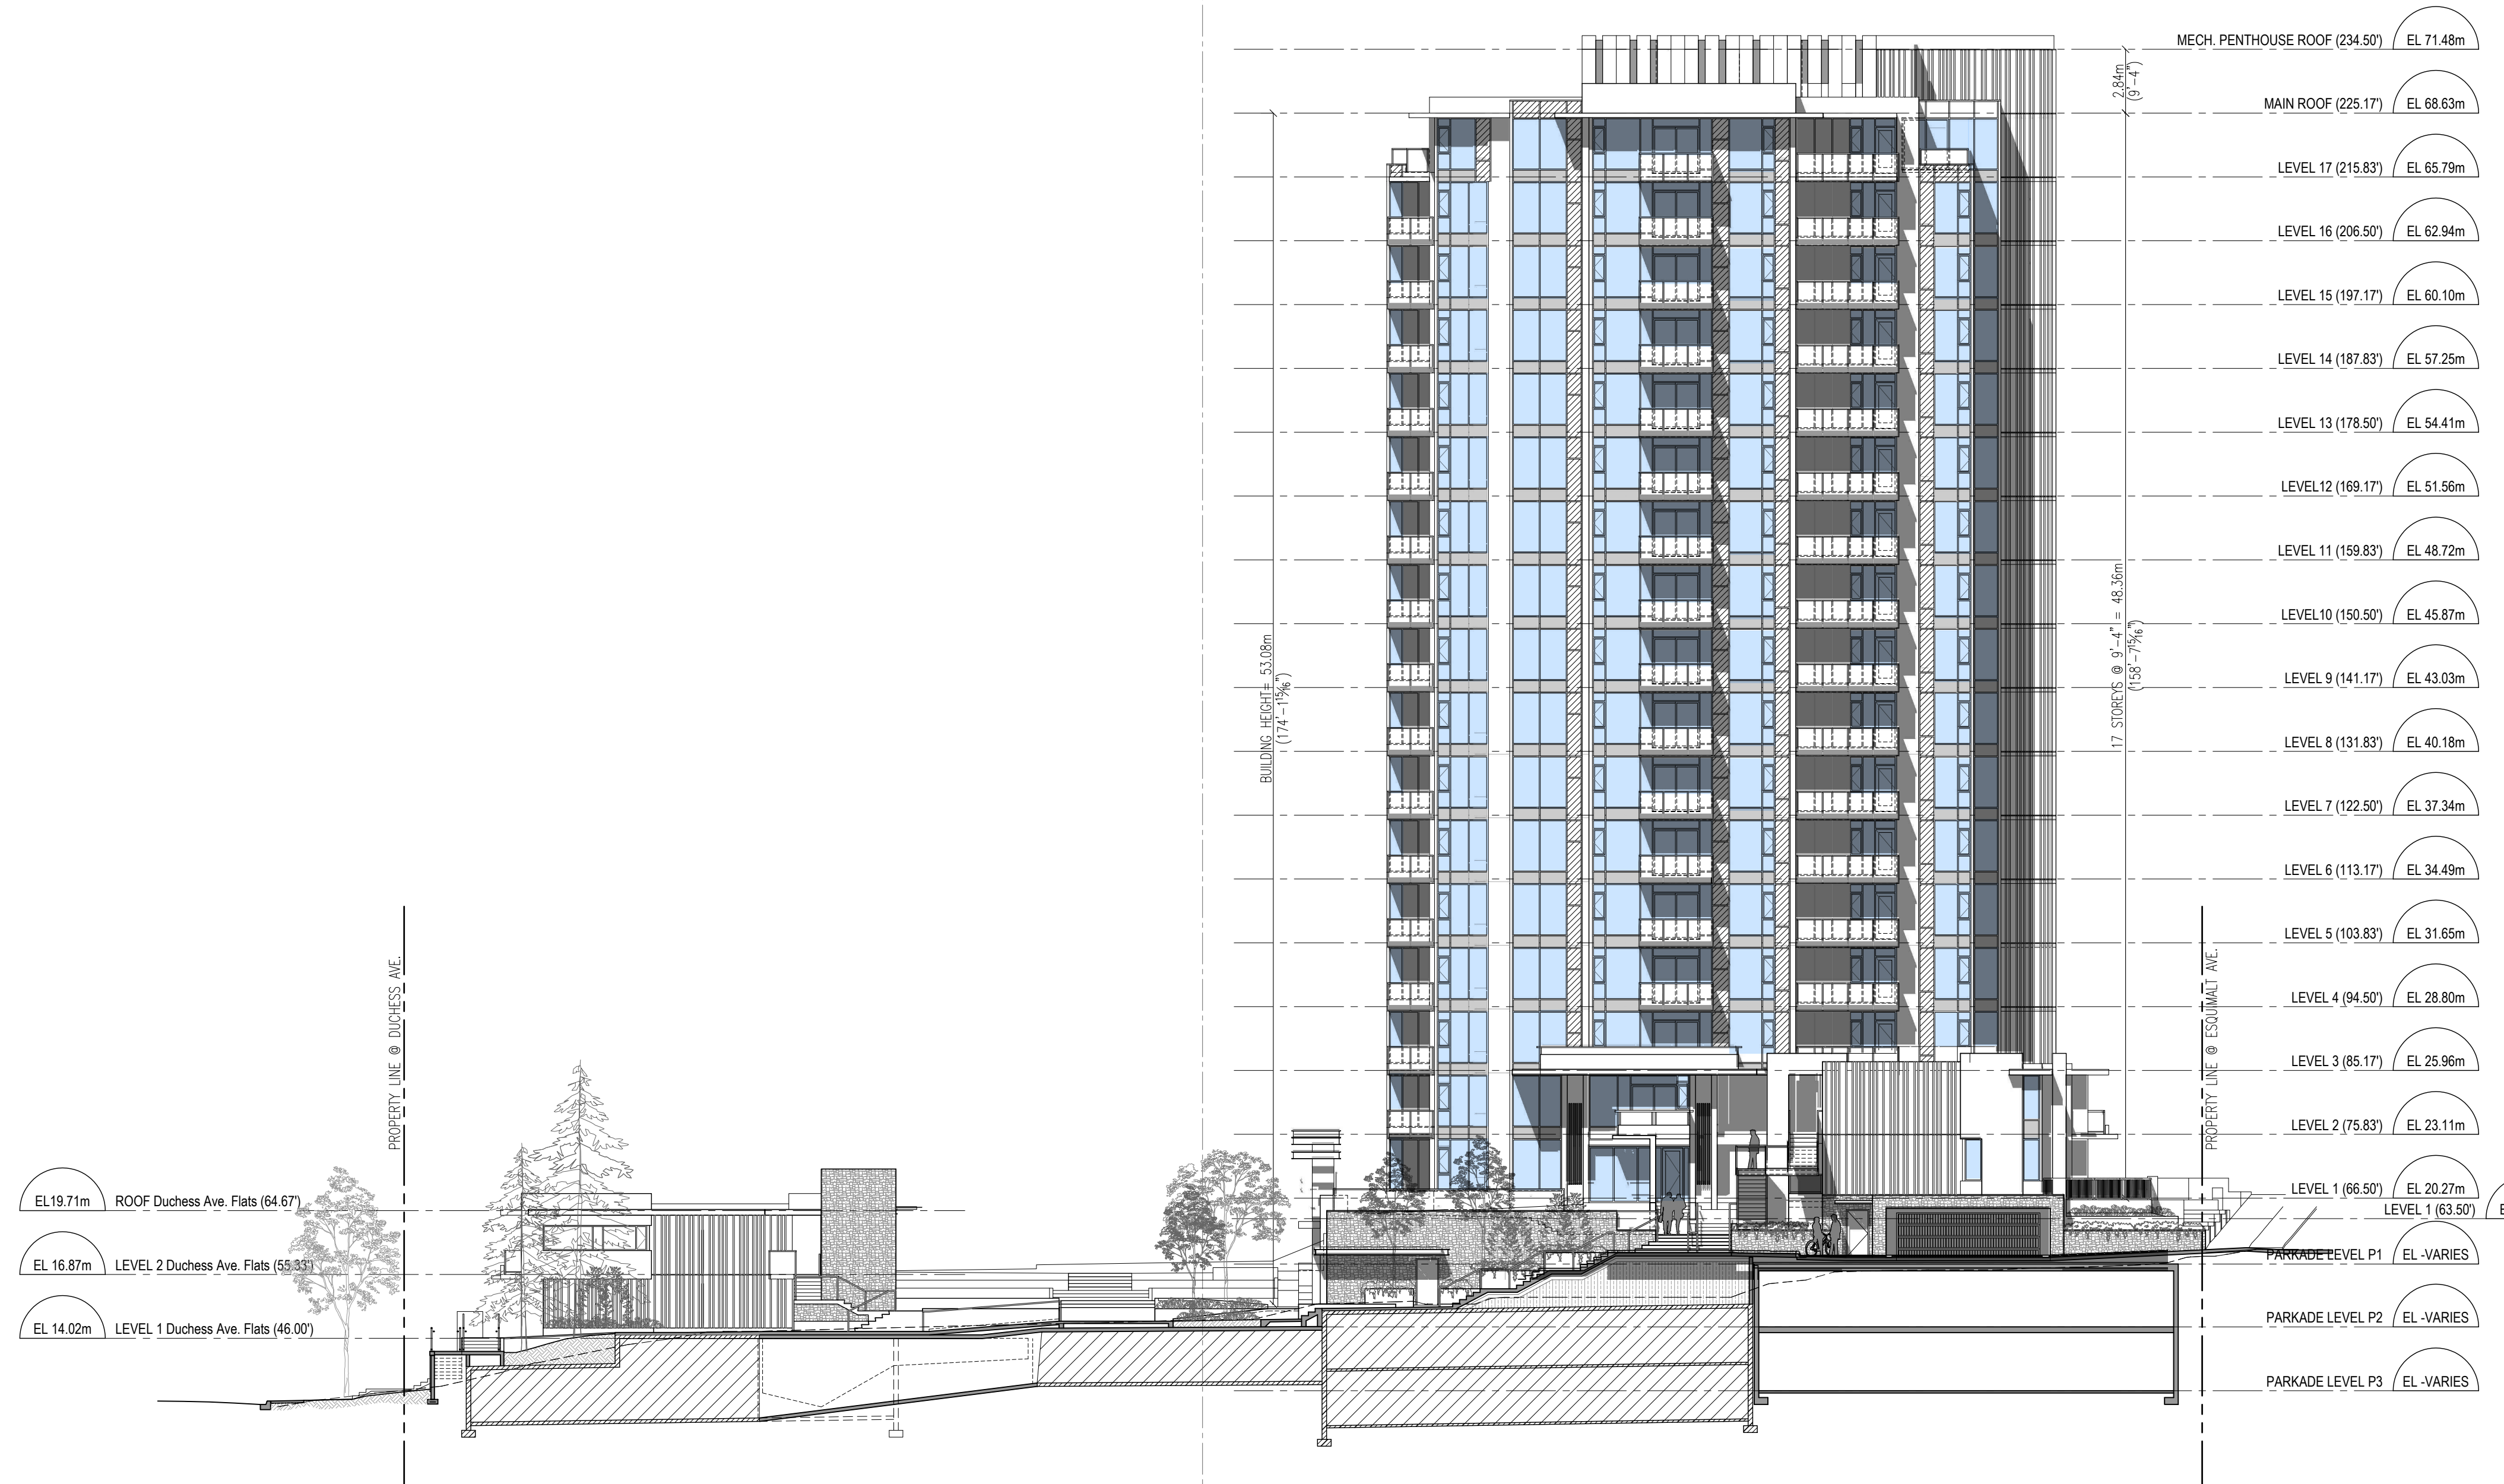

2	2019-06-07	ISSUED FOR DRG
1	2019-05-02	ISSUED FOR DP APPLICATION
NO	YY-MM-DD	REVISION

SEAL:

**Burjes Architecture Inc.**

Telephone: (604) 268 3700  
 Facsimile: (604) 268 6281  
 www.burjesarchitecture.com  
 3707 First Avenue Burnaby, BC  
 Canada V5C 2V6

This material is an instrument of service and remains at all times the exclusive property of Burjes Architecture Incorporated. Reproduction or re-use is prohibited without written consent and name of Burjes Architecture Incorporated.

**AMBLESIDE TOWER**  
 1552 ESQUIMALT AVENUE, WEST VANCOUVER B.C.




Wall Financial Corporation  
 1010 Burrall Street,  
 Vancouver, British Columbia V6Z 2R9

PROJECT No. : 1502  
 SCALE : AS NOTED  
 PLOT DATE : 2019-07-17  
 DRAWN BY :  
 CHECKED BY :


DRAWING #:

**DPa4.03**

SECTIONAL ELEVATIONS  
 (Tow East/Section H4, Exit Stair Elev View  
 from 15th St. + Podium Flats South/Sec. BB)

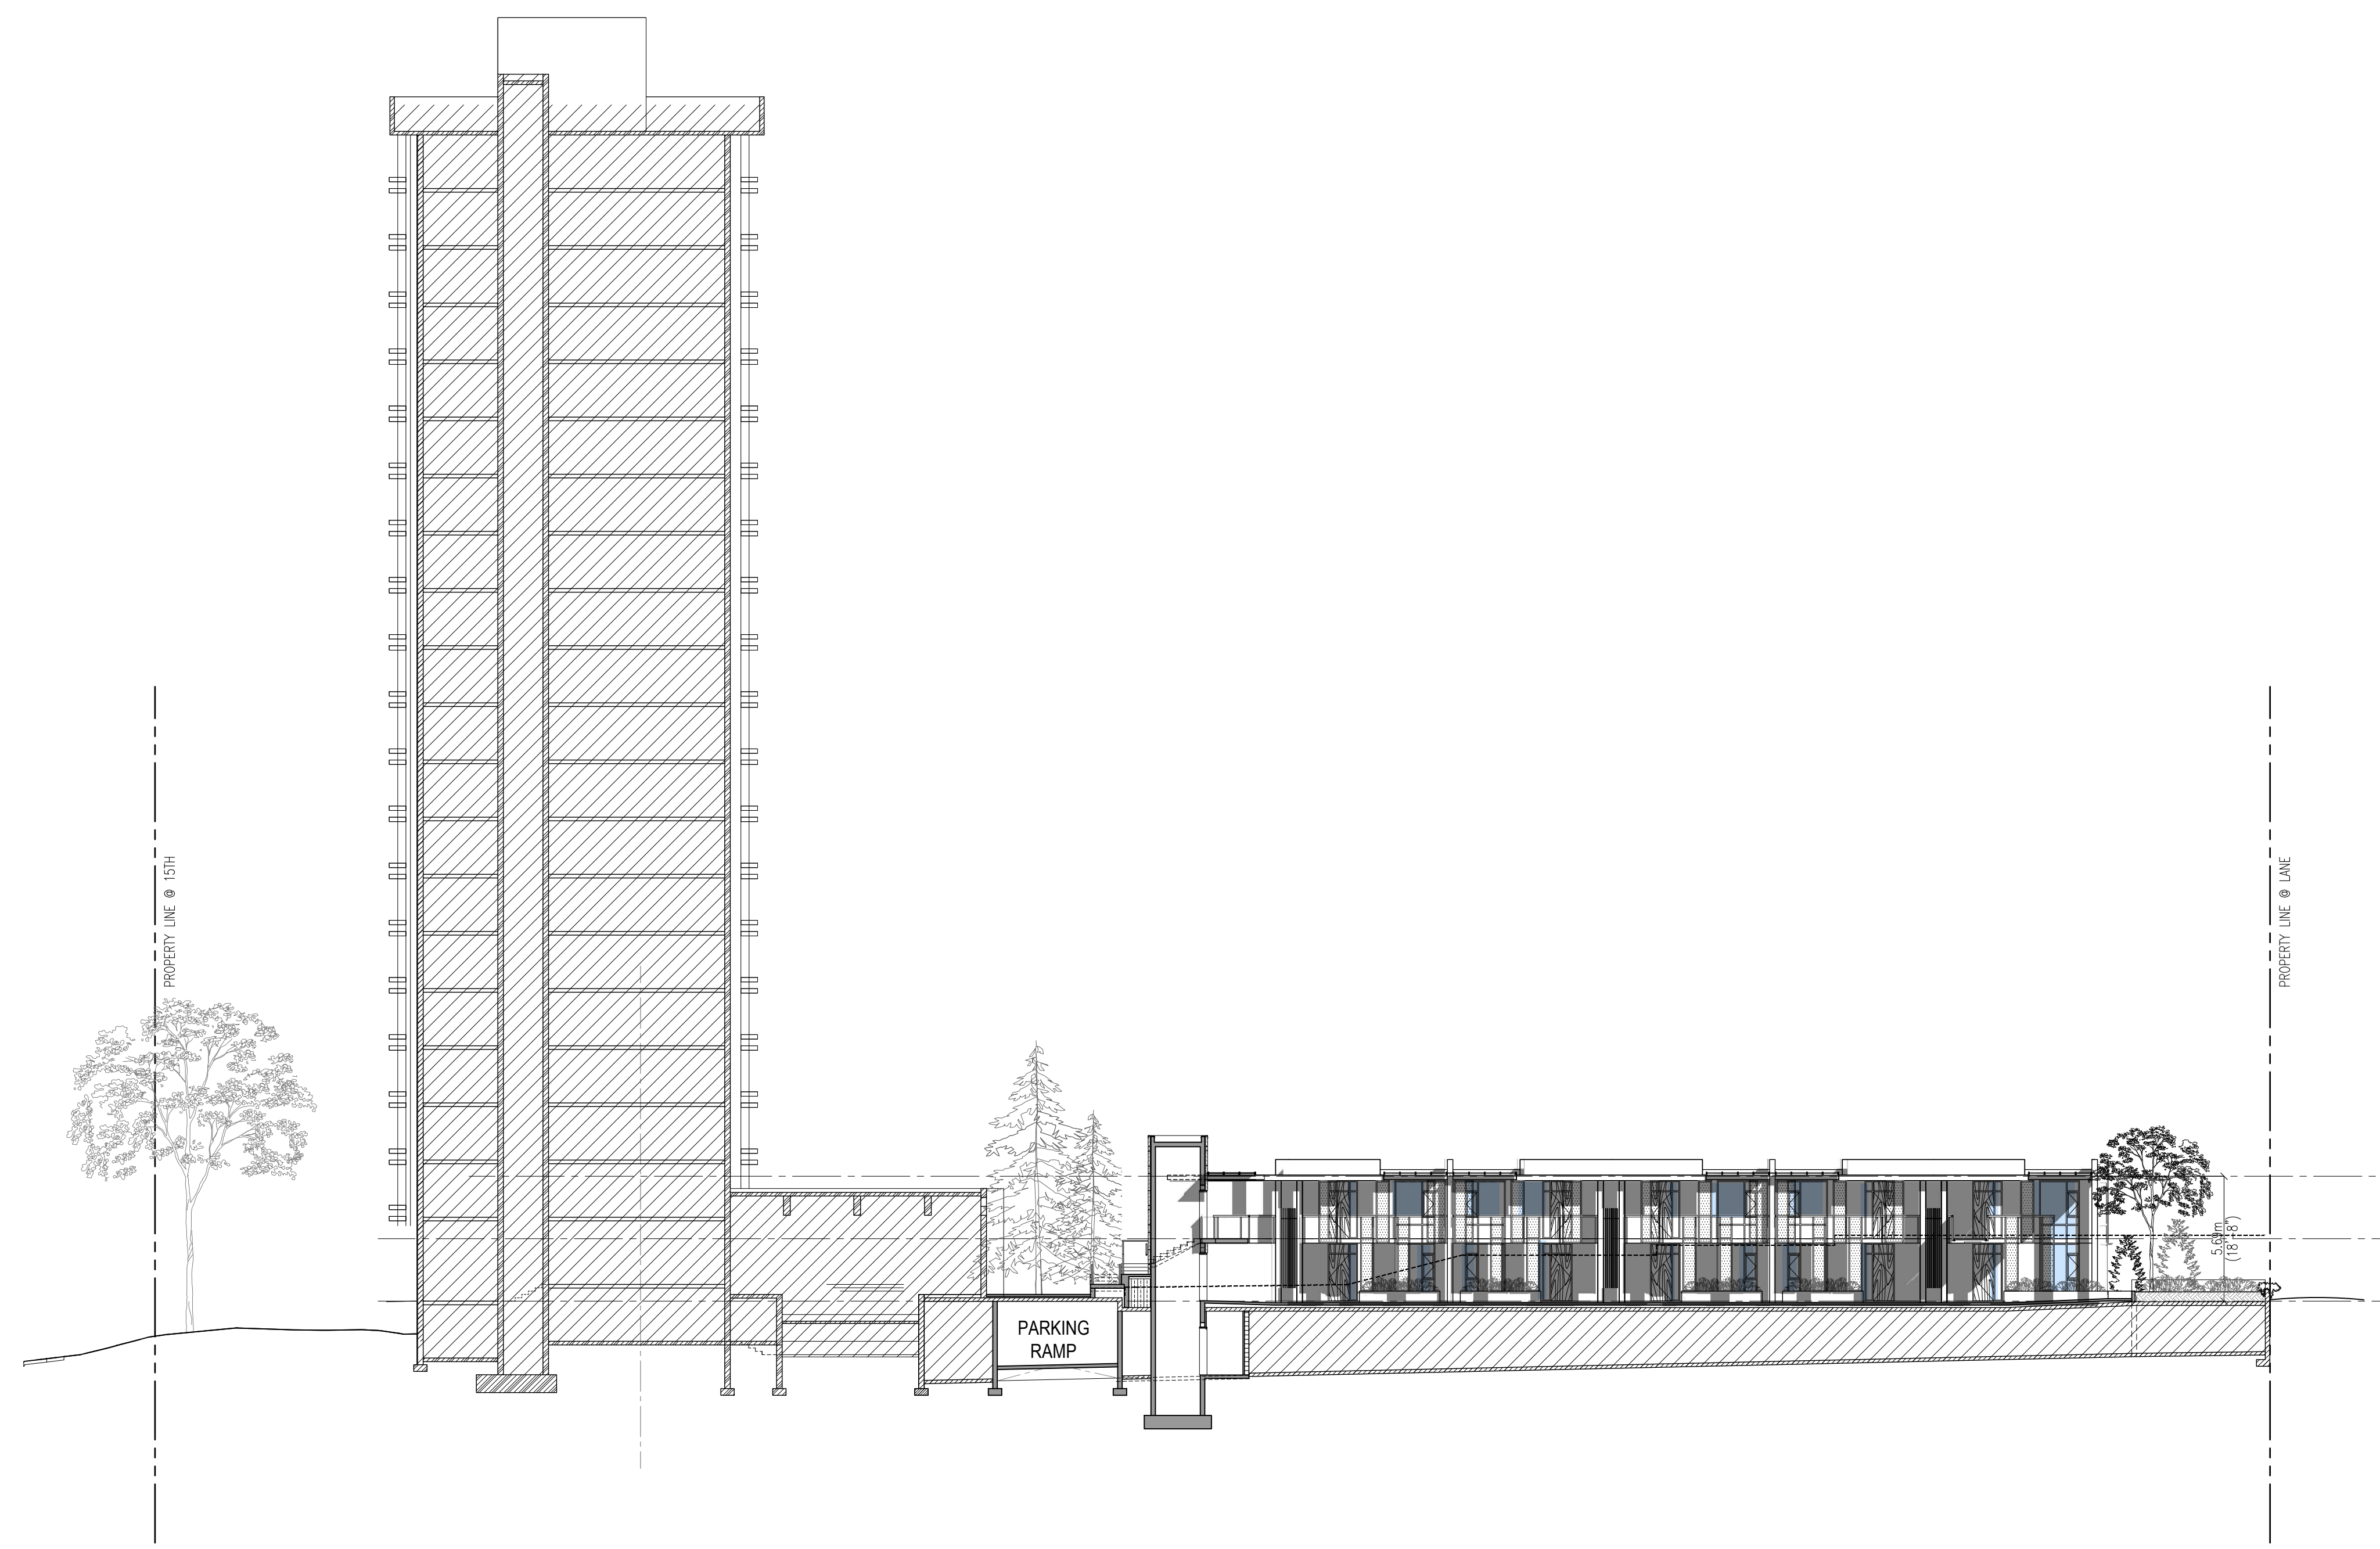

EL 72.09m ROOF SCREEN

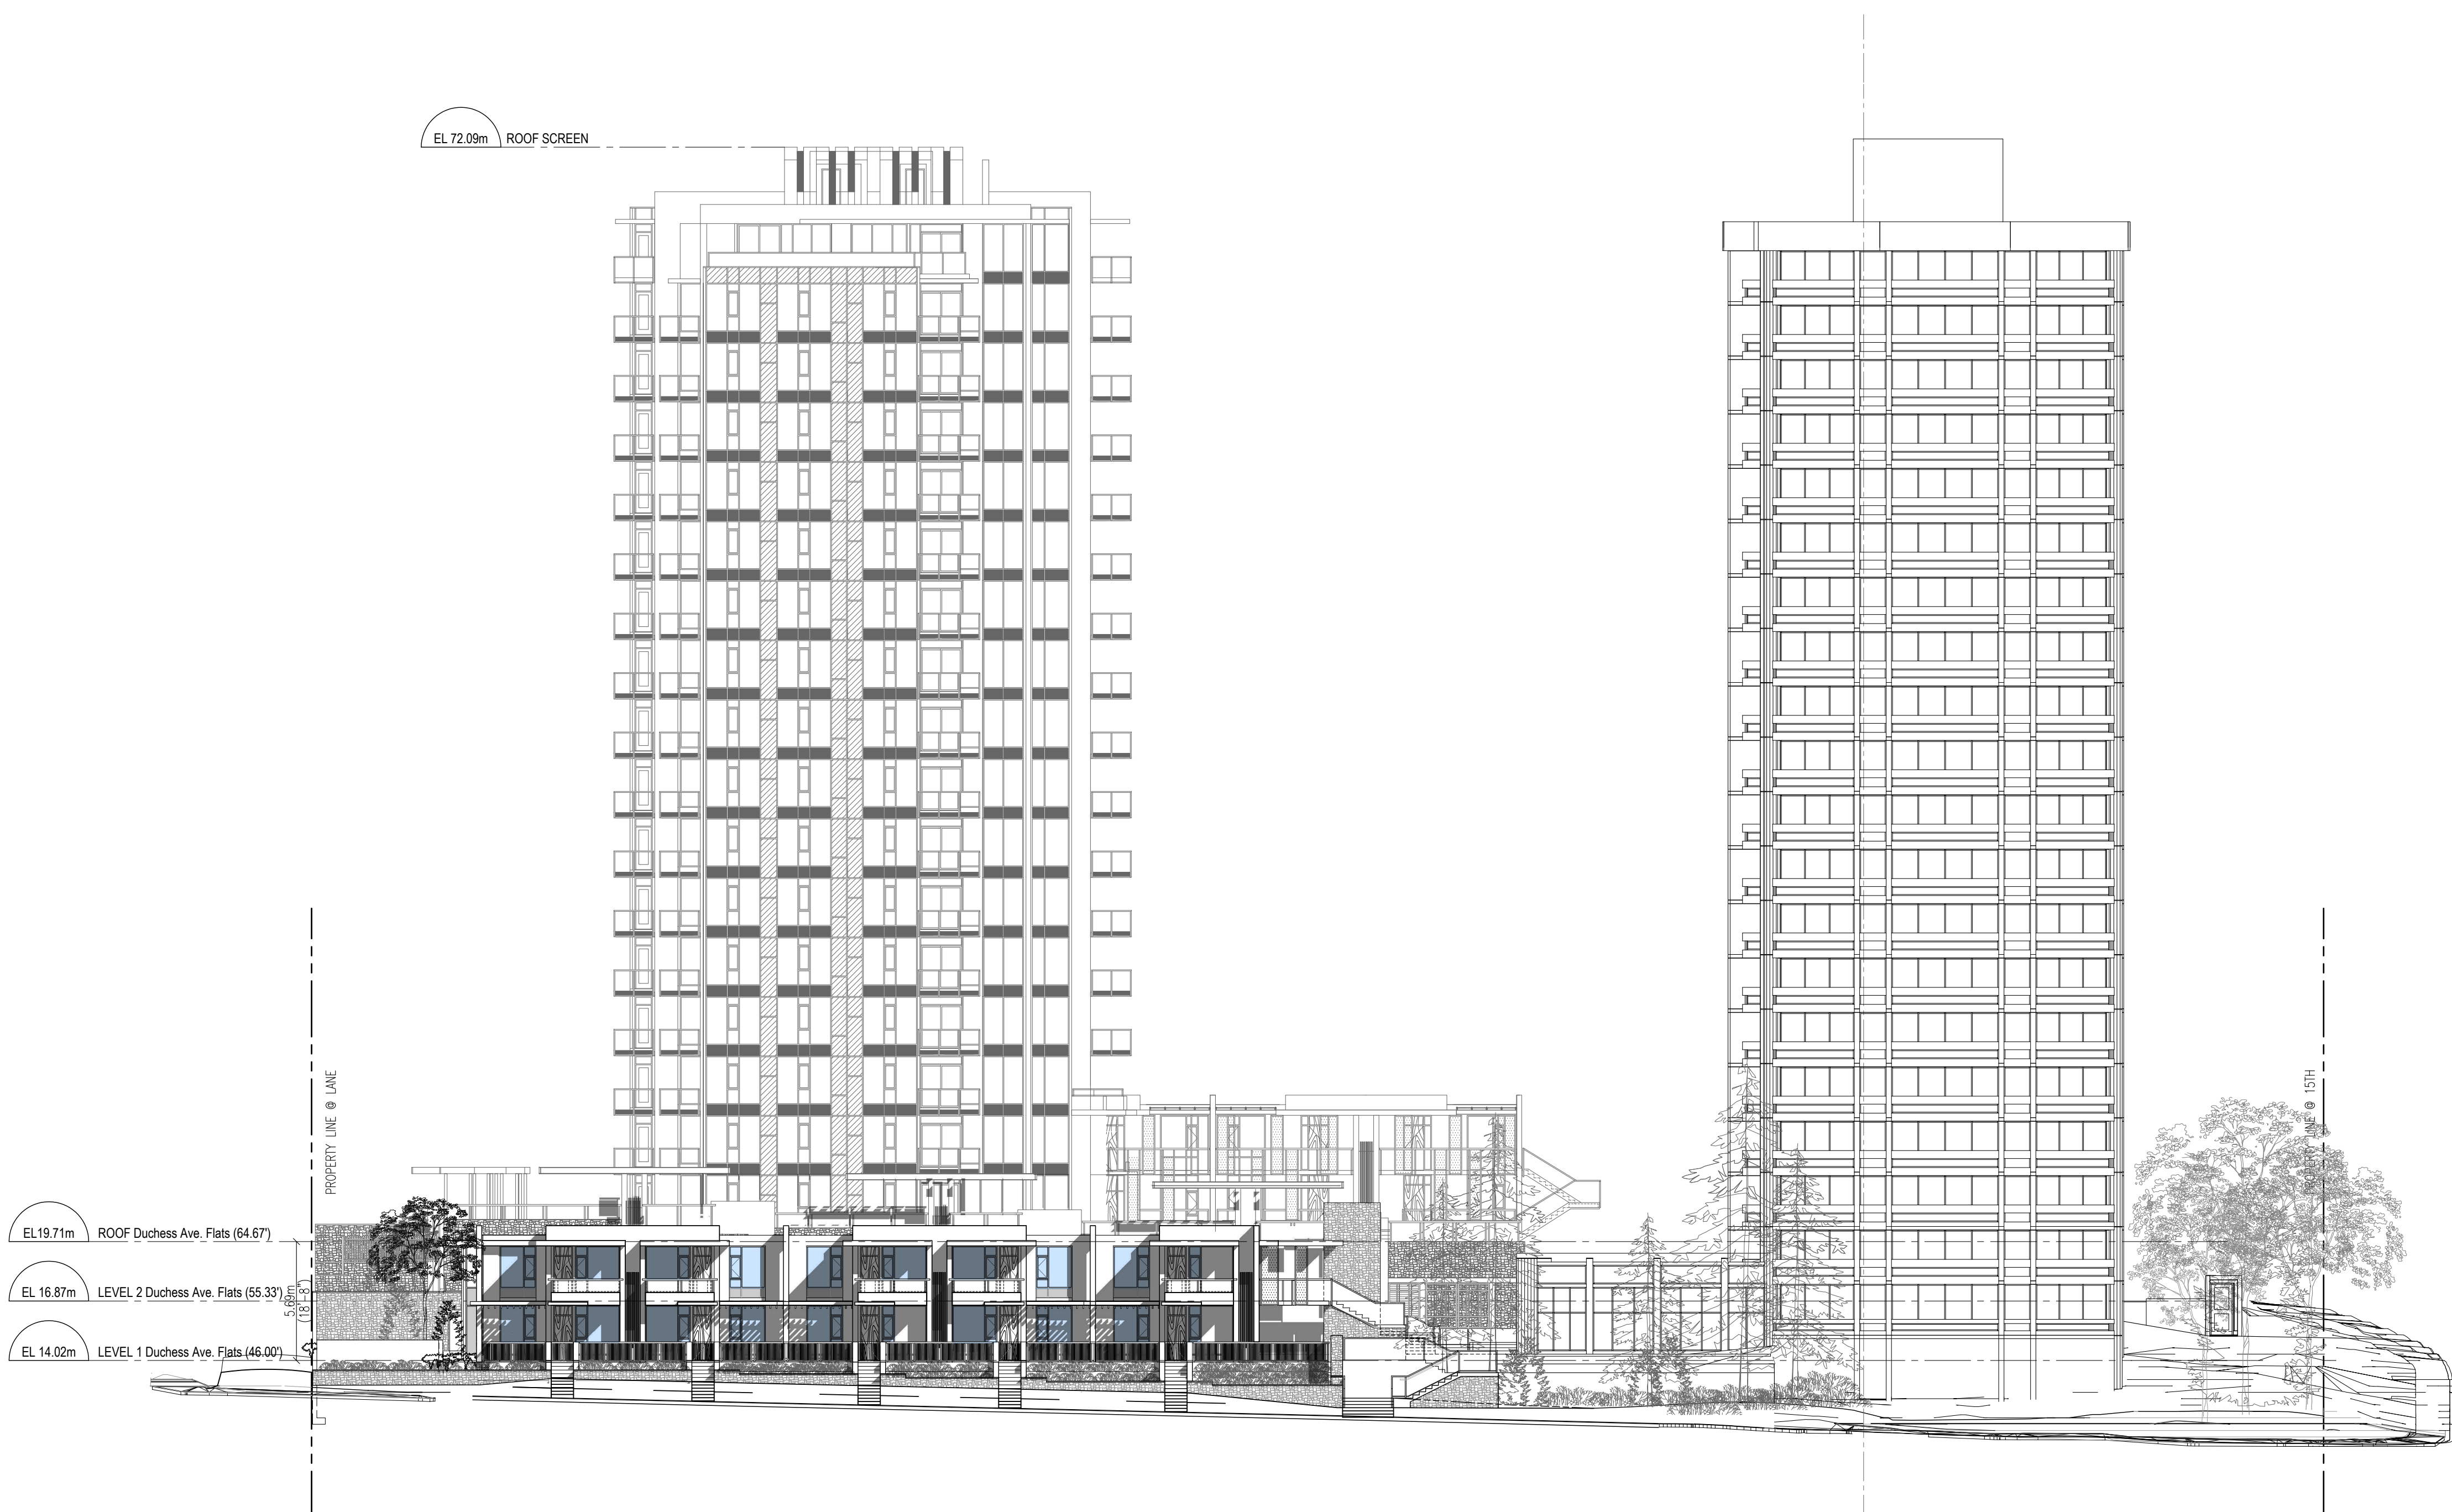

NO	YY-MM-DD	REVISION
2	2019-06-07	ISSUED FOR DRG
1	2019-05-02	ISSUED FOR DP APPLICATION

SEAL:

**Burjies Architecture Inc.**

Telephone: (604) 268 3700  
 Facsimile: (604) 268 6281  
 www.burjiesarchitecture.com  
 3707 First Avenue Burnaby, BC  
 Canada V5C 2V6

This material is an instrument of service and remains at all times the exclusive property of Burjies Architecture Incorporated. Reproduction or re-use is prohibited without written consent and name of Burjies Architecture Incorporated.

**AMBLESIDE TOWER**  
 1552 ESQUIMALT AVENUE, WEST VANCOUVER B.C.




Wall Financial Corporation  
 1010 Burrall Street,  
 Vancouver, British Columbia V6Z 2R9


PROJECT No. :	1502
SCALE :	AS NOTED
PLOT DATE :	2019-07-17
DRAWN BY :	
CHECKED BY :	

DRAWING #:  
**DPa4.04**

DUCHESS FLATS ELEVATIONS  
 ( North/Section E1 + South)

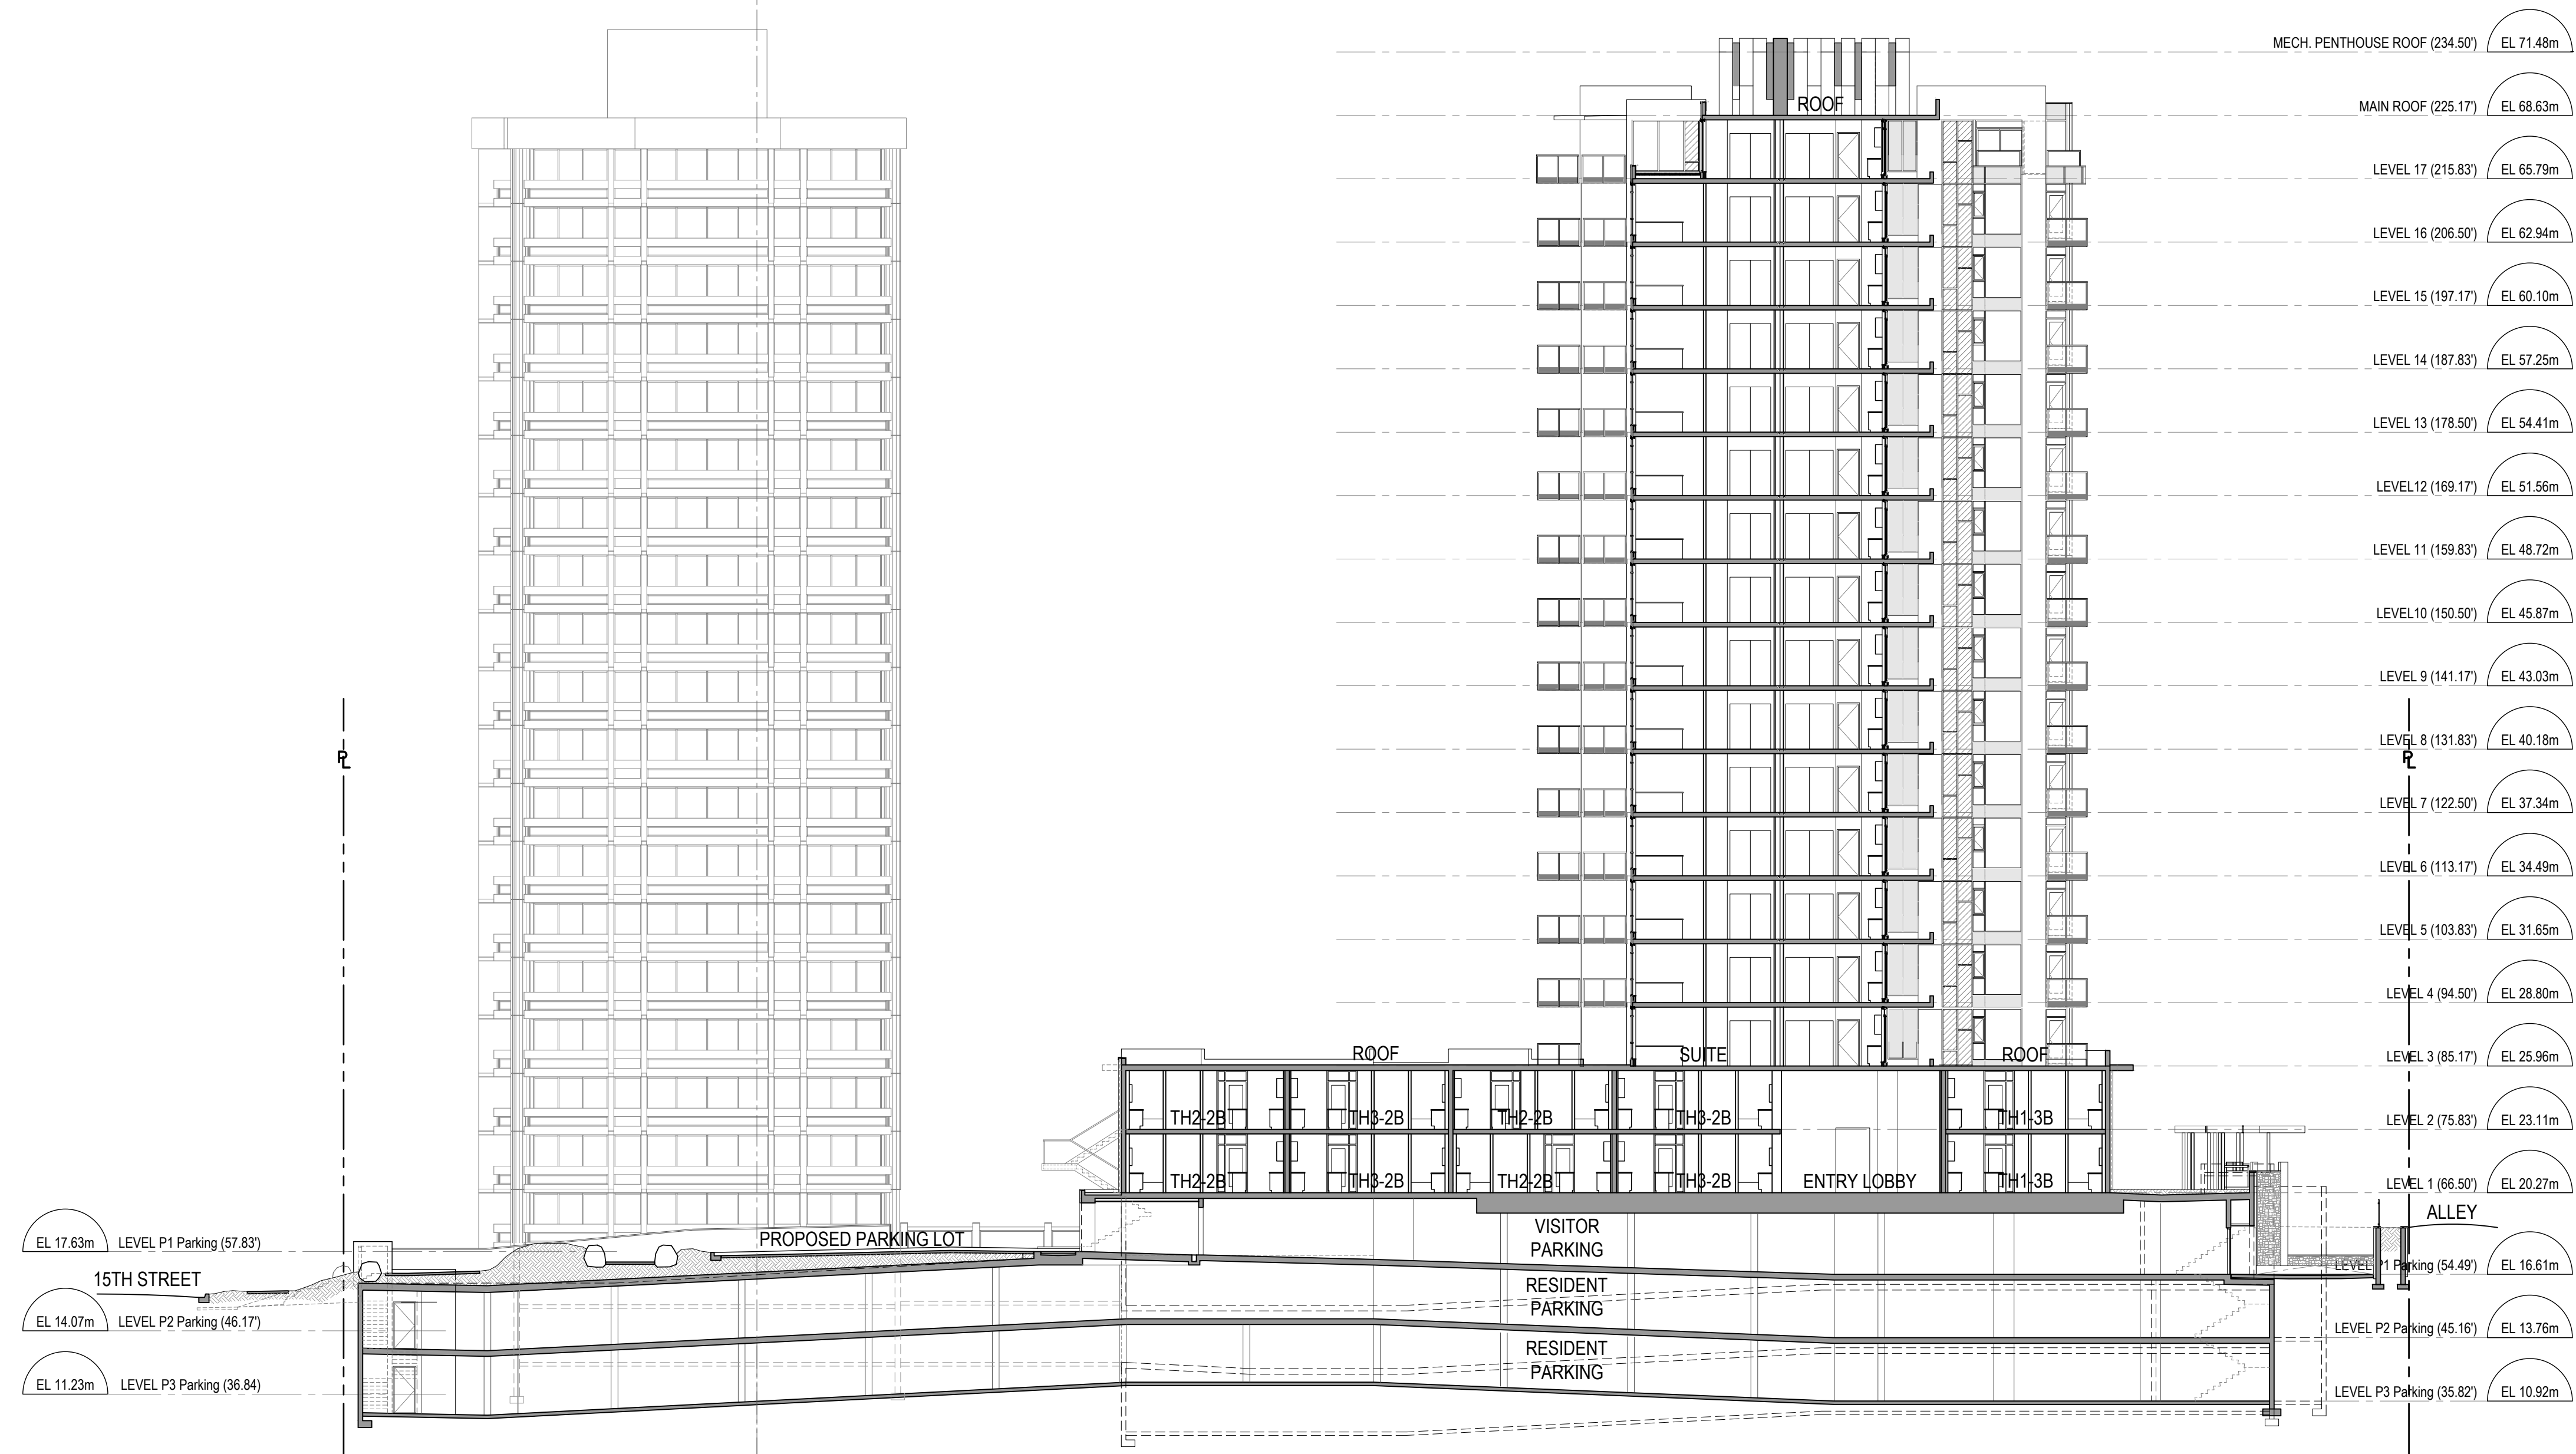

**A Section A-A**  
Scale: 1:200

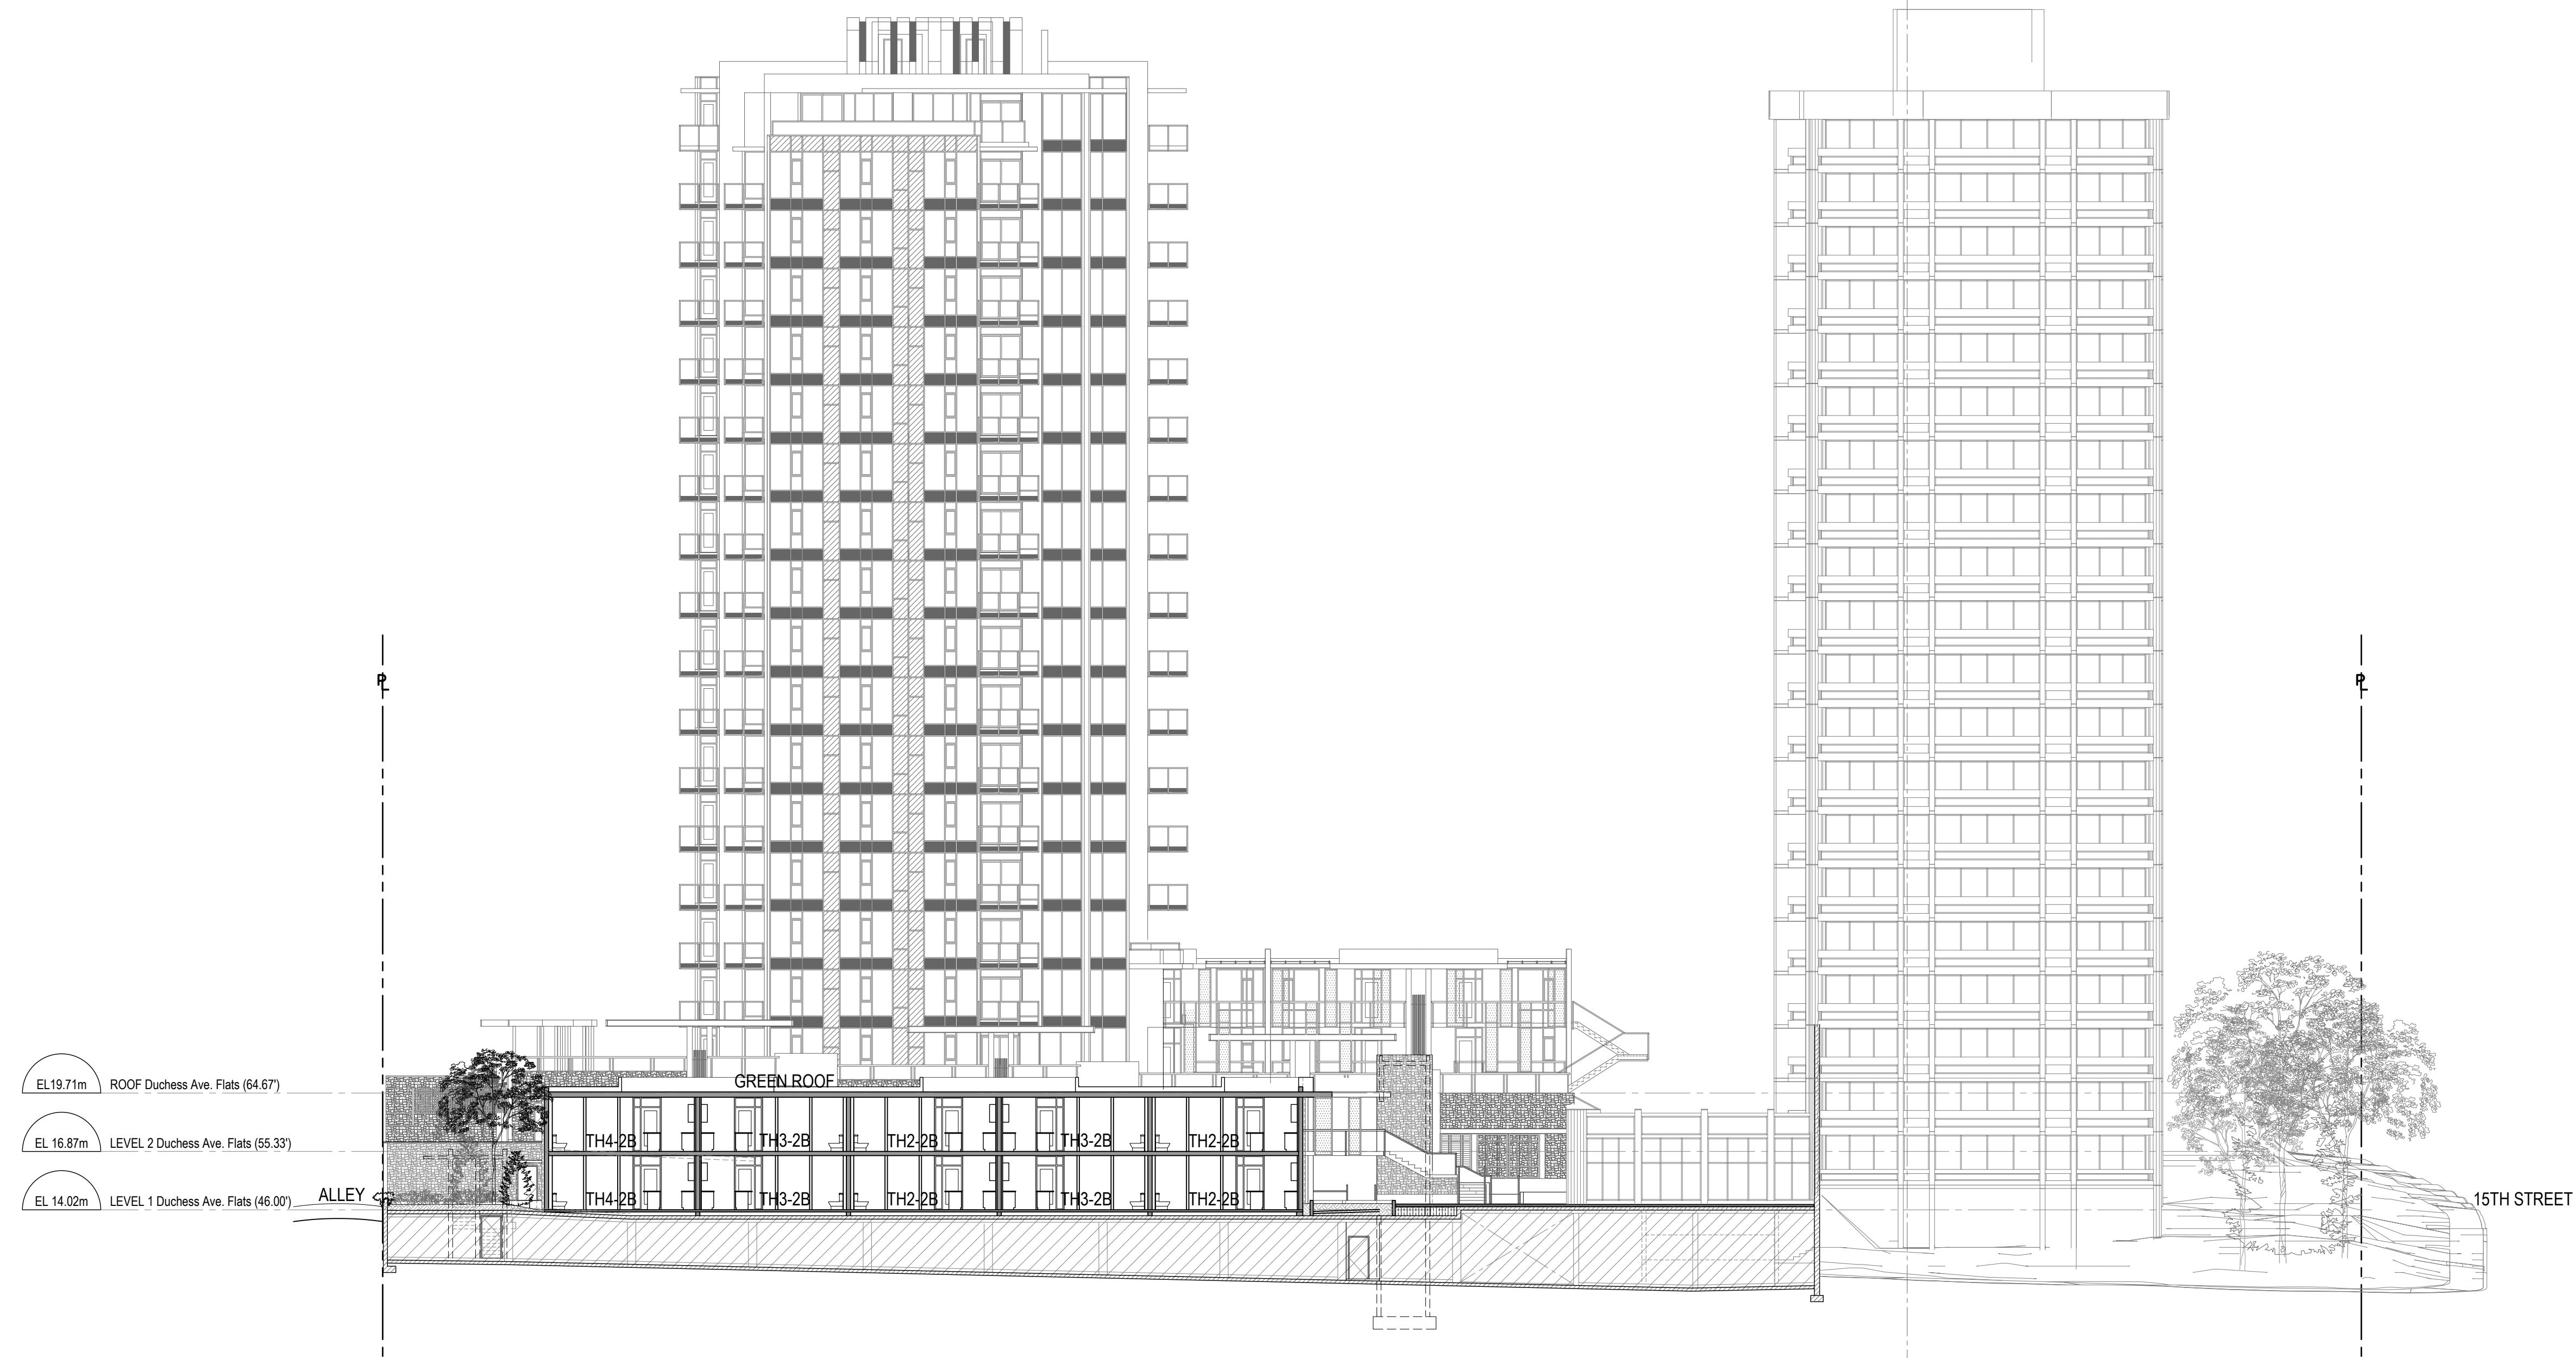

**D Section D-D**  
Scale: 1:200

2	2019-06-07	ISSUED FOR DRG
1	2019-05-02	ISSUED FOR DP APPLICATION
NO	17-11-20	REVISION

SEAL:

**Buttjes Architecture Inc.**

Telephone: (604) 288 3700  
Facsimile: (604) 288 6081  
www.buttjesarchitecture.com  
3707 First Avenue Burnaby, BC  
Canada V5C 2V6

This material is an instrument of service and remains the exclusive property of Buttjes Architecture Incorporated. Reproduction or its use is prohibited without written consent and name of Buttjes Architecture Incorporated.

**AMBLESIDE TOWER**  
1552 ESQUIMALT AVENUE, WEST VANCOUVER B.C.





Wall Financial Corporation  
1010 Burrard Street  
Vancouver, British Columbia V6Z 2R0

PROJECT No. : 1502  
SCALE : AS NOTED  
PLOT DATE : 2019-07-17  
DRAWN BY :  
CHECKED BY :

DRAWING #:

**DPa5.01**

OVERALL SECTIONS  
(A-A + D-D)

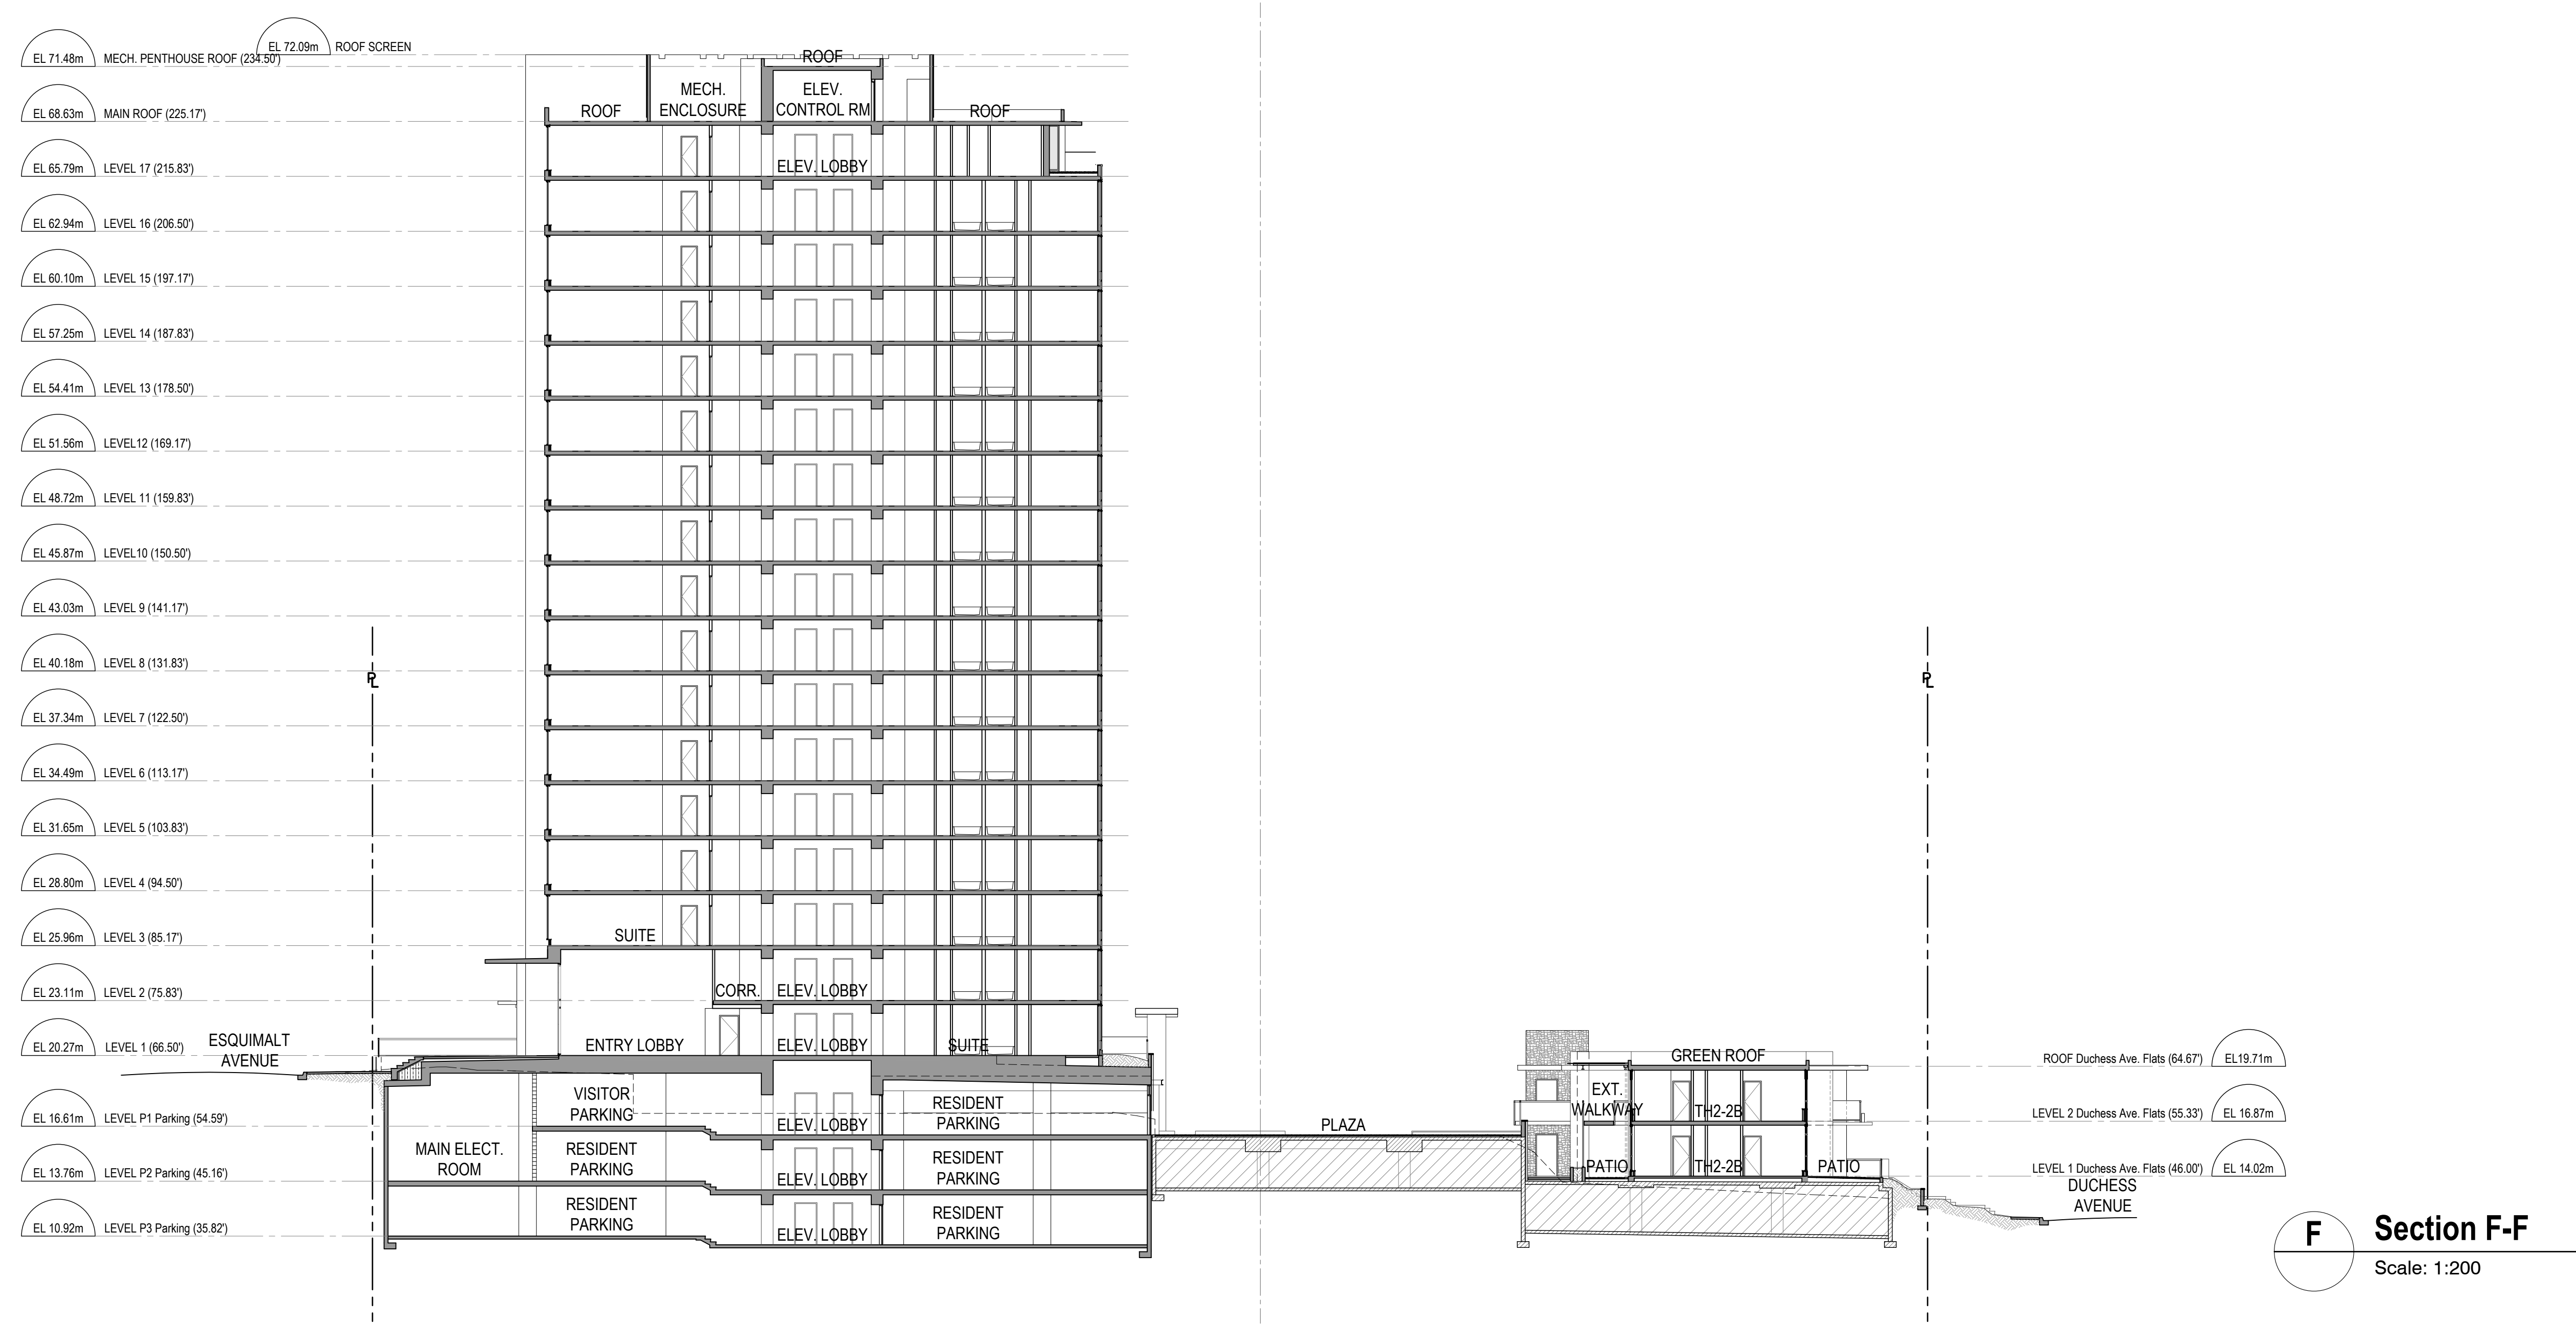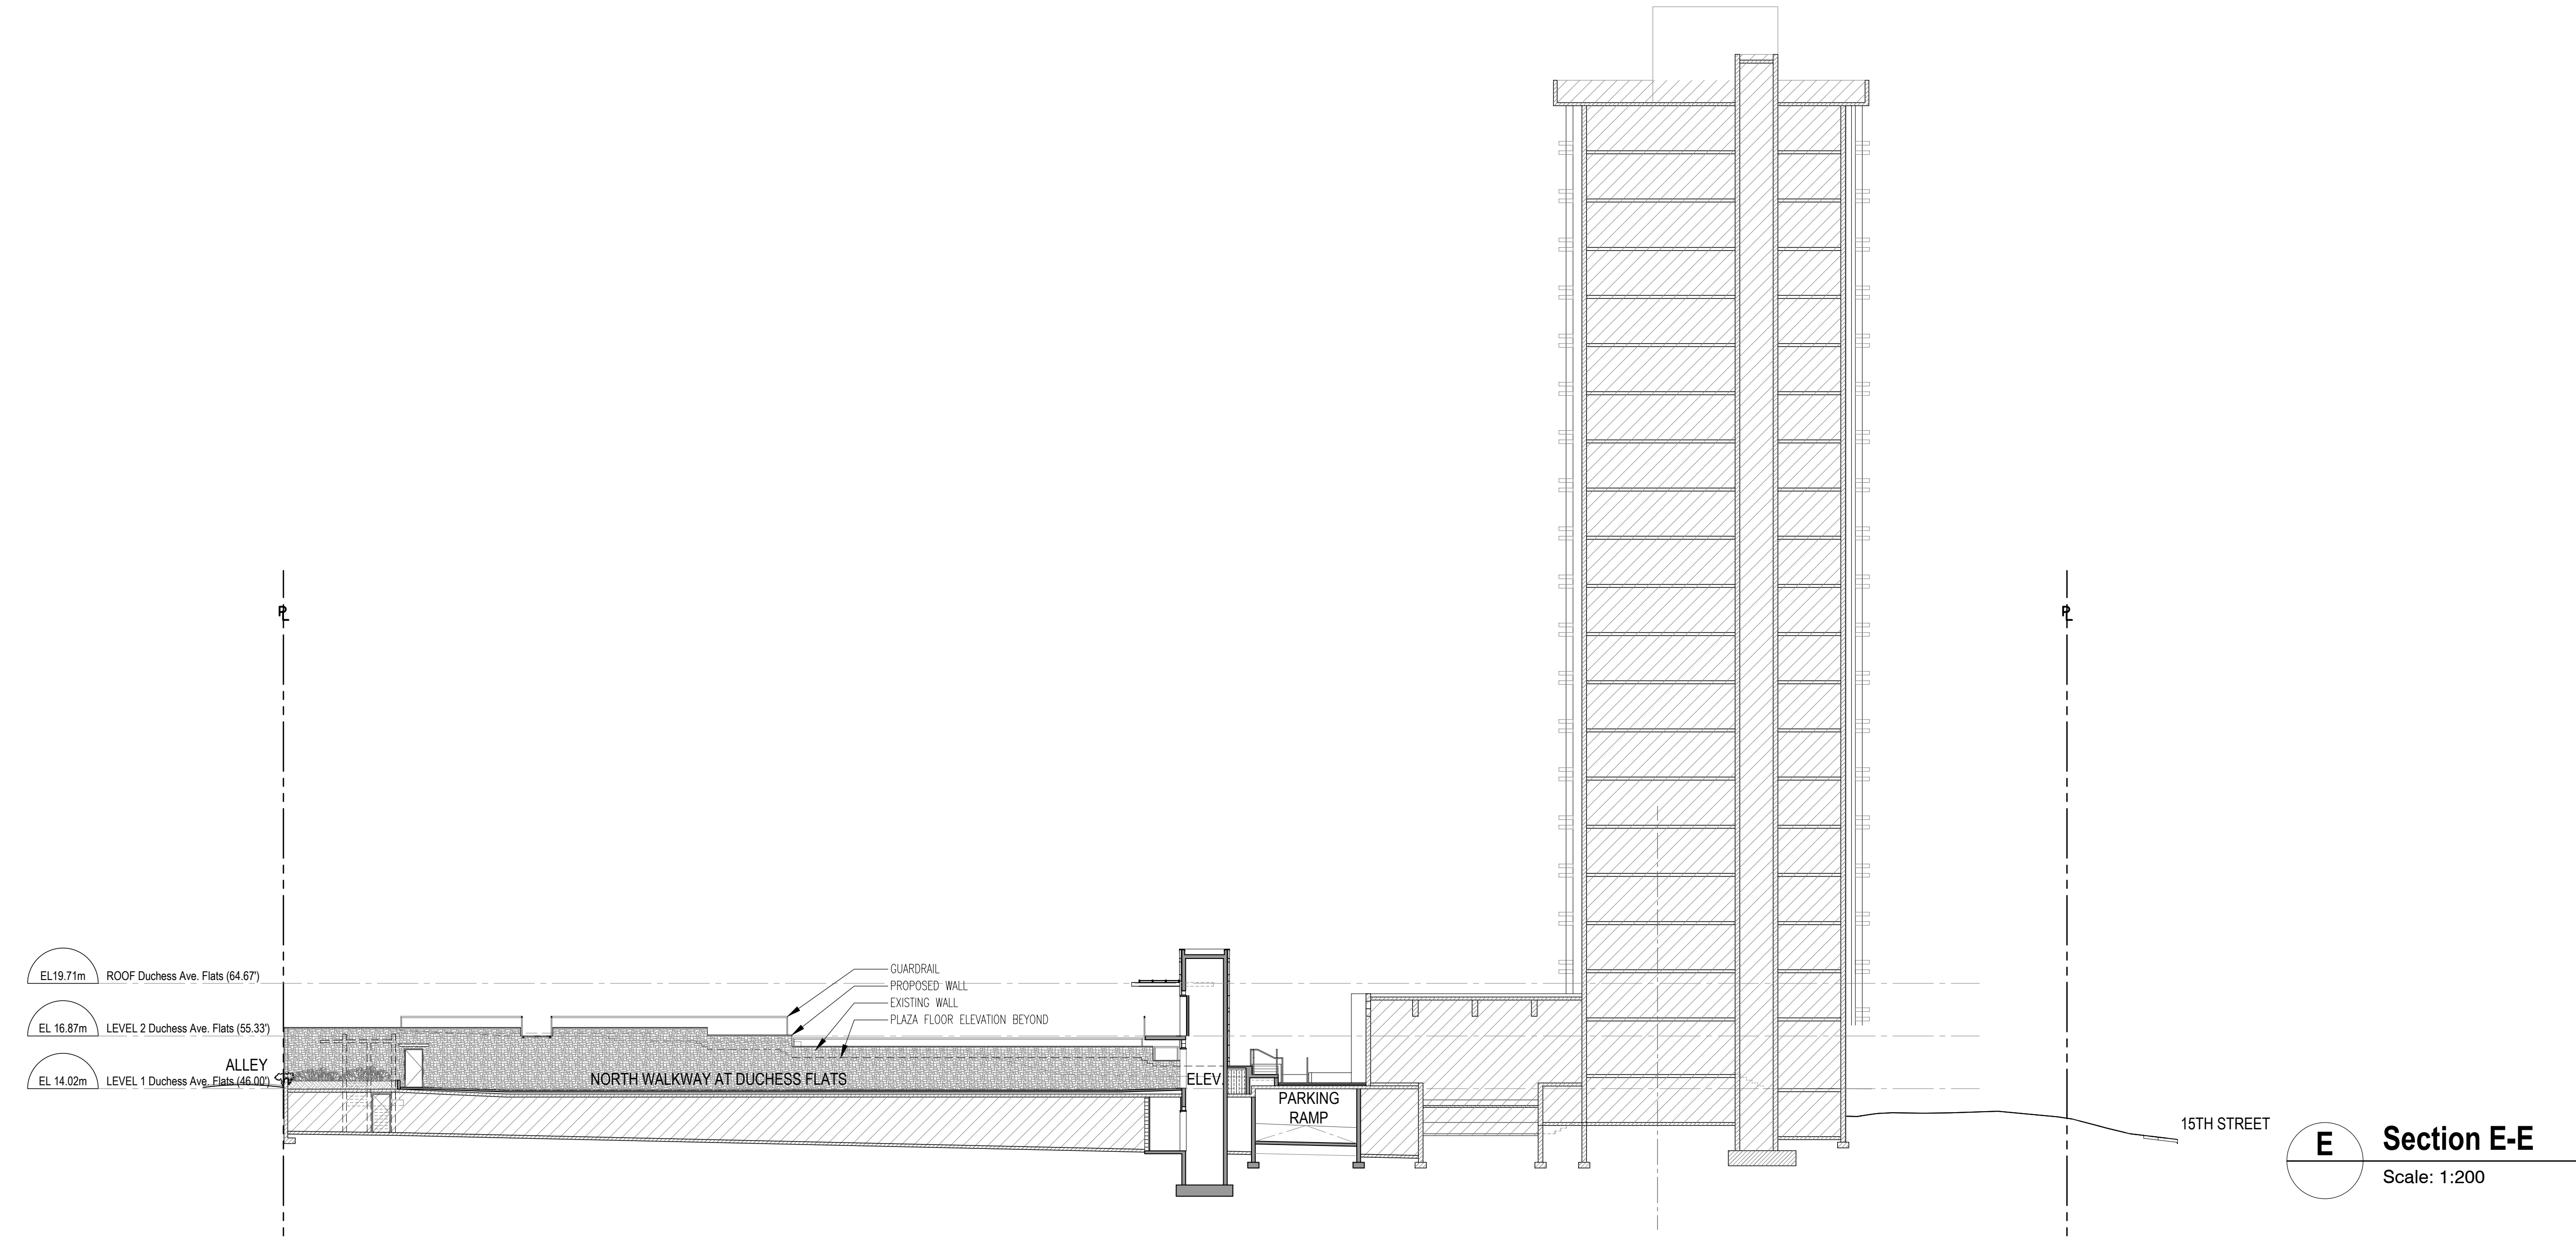

NO	DATE	REVISION
2	2019-06-07	ISSUED FOR DRG
1	2019-05-02	ISSUED FOR DP APPLICATION
NO	17-11-20	REVISION

SEAL:

**Buttjes Architecture Inc.**

Telephone: (604) 288 3700  
 Facsimile: (604) 288 6081  
 www.buttjesarchitecture.com  
 3707 First Avenue Burnaby, BC  
 Canada V5C 2V6

This material is an instrument of service and remains the exclusive property of Buttjes Architecture Incorporated. Reproduction or its use is prohibited without written consent and name of Buttjes Architecture Incorporated.

**AMBLESIDE TOWER**  
 1552 ESQUIMALT AVENUE, WEST VANCOUVER B.C.




PROJECT No. : 1502  
 SCALE : AS NOTED  
 PLOT DATE : 2019-07-17  
 DRAWN BY :  
 CHECKED BY :


DRAWING #:  
**DPa5.02**

OVERALL SECTIONS  
 (E-E + F-F)

Reference: D:\Projects\1502 - Ambleside Tower\1502 - Esquimalt.dwg - P15.02  
 Last Saved: Jul 17/19 8:33am Plotted: Jul 17/19 8:40am

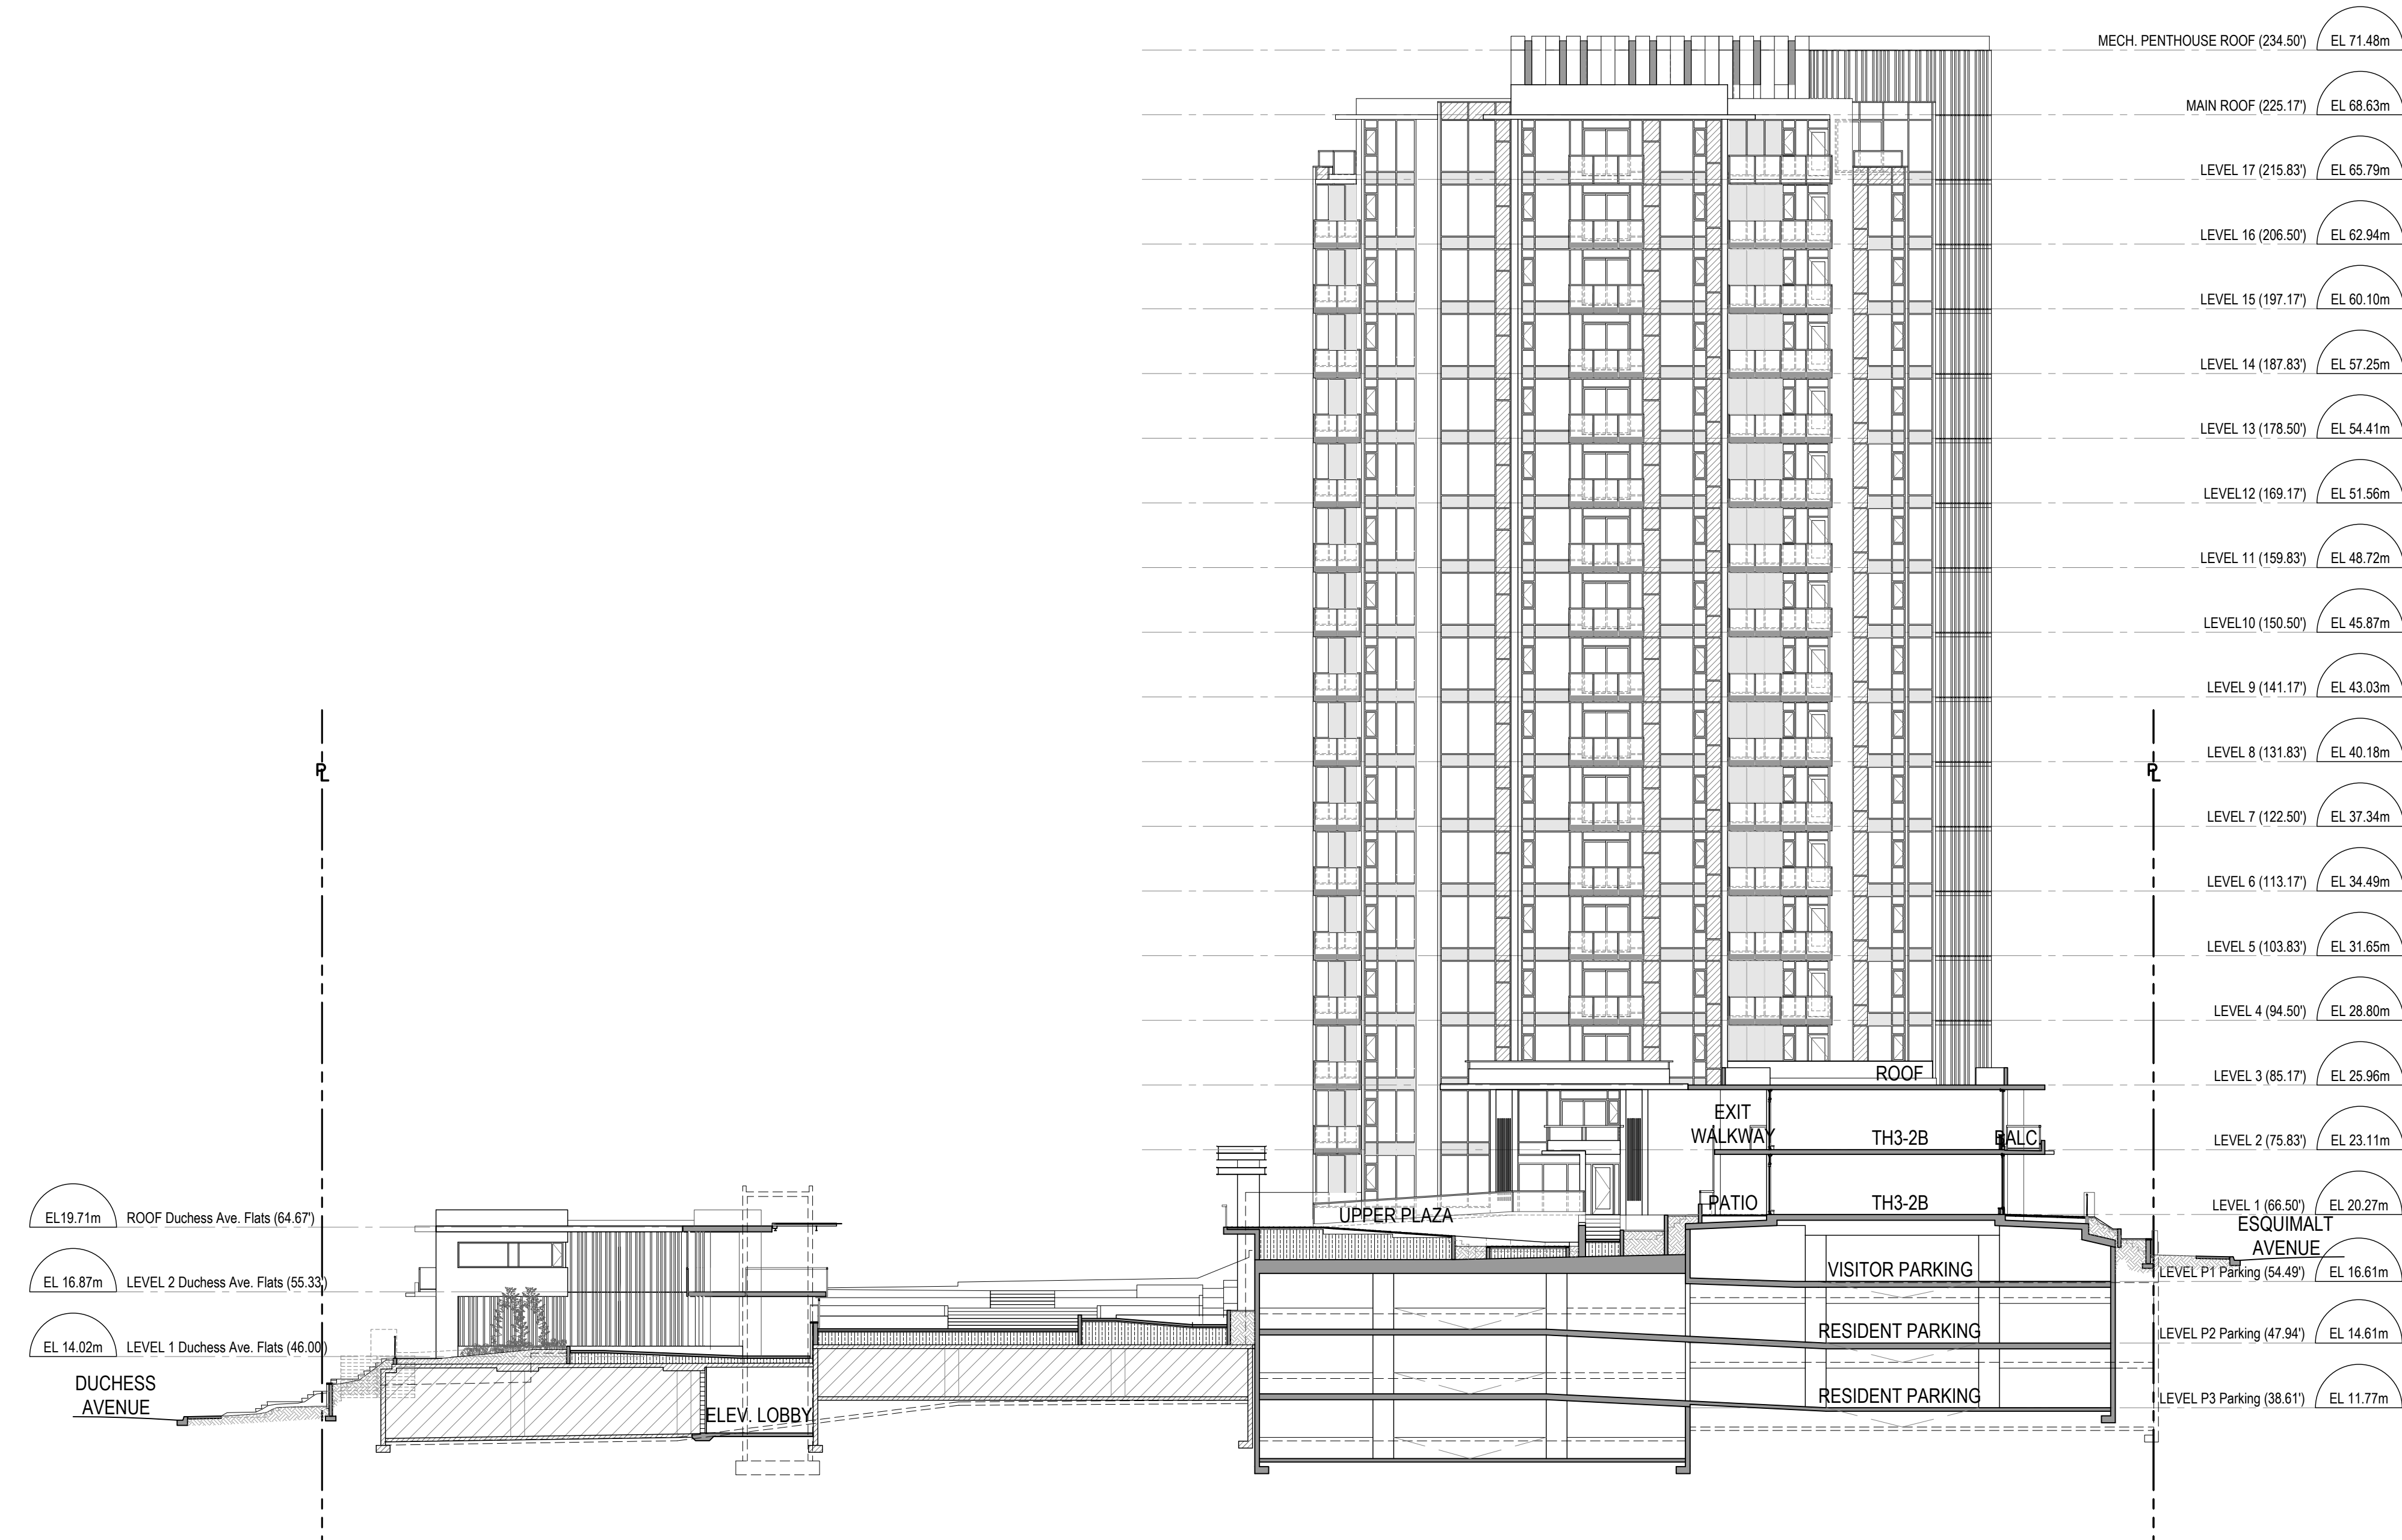

**G Section G-G**  
Scale: 1:200

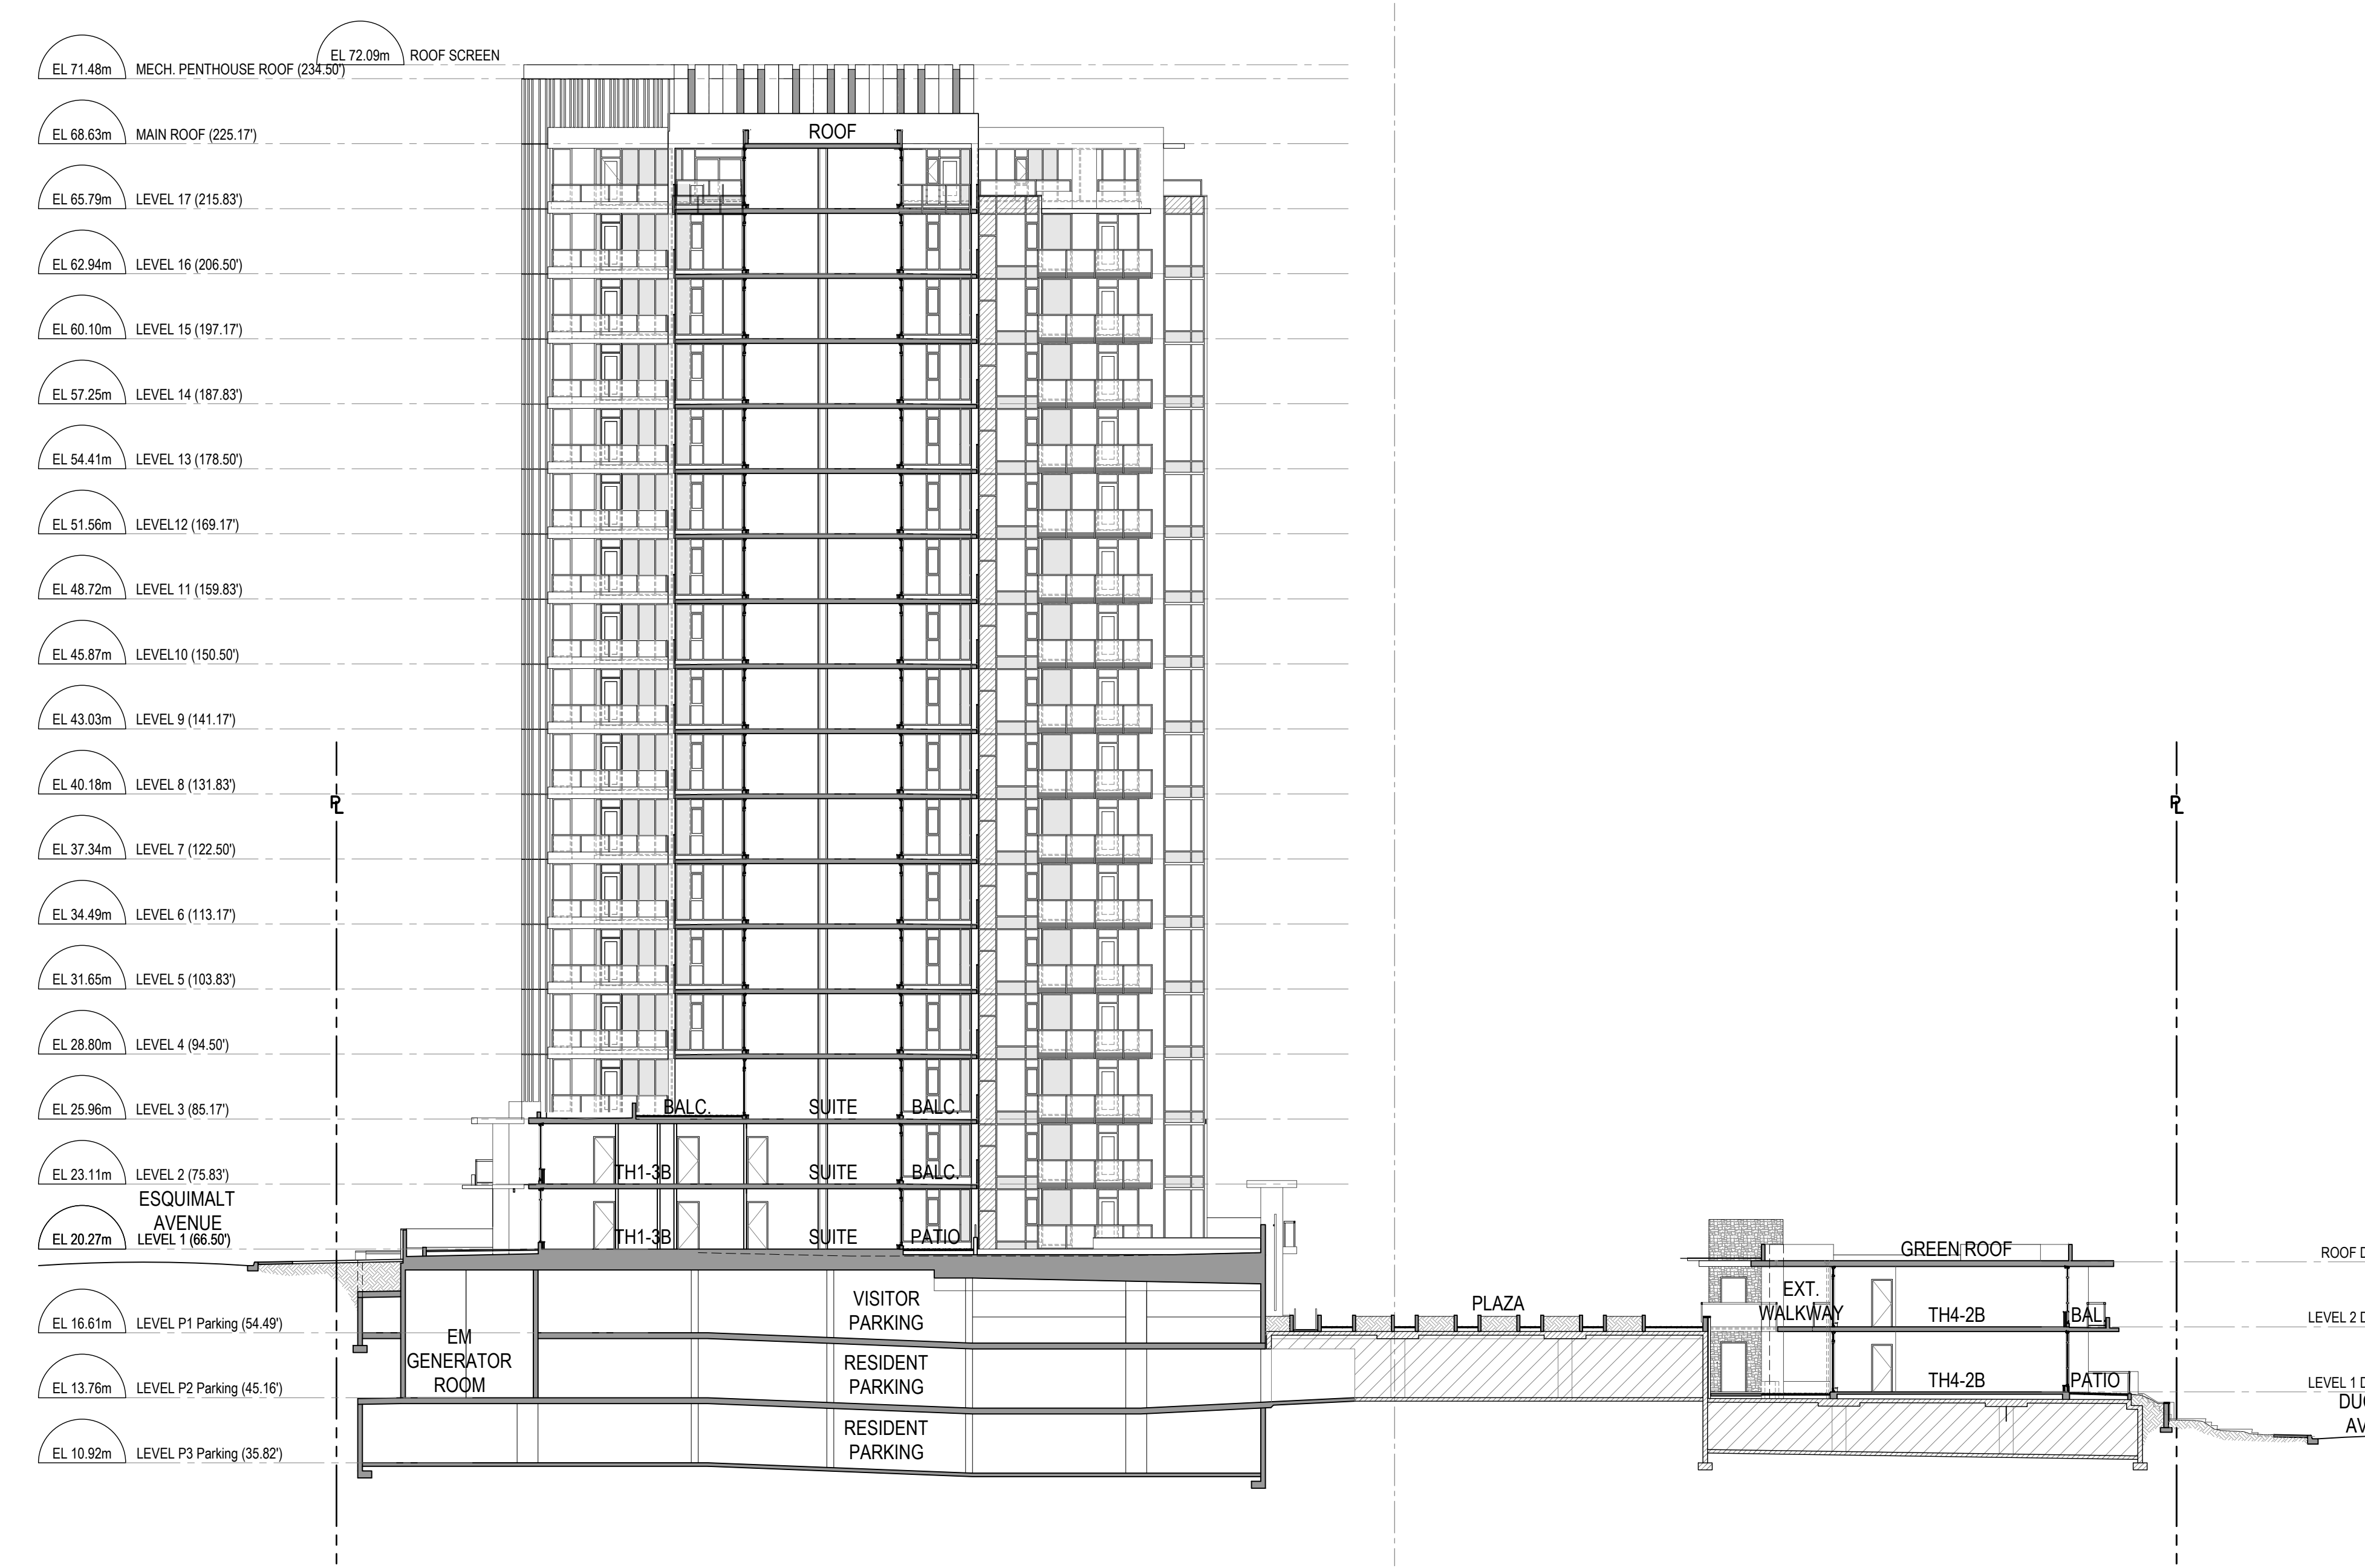

**J Section J-J**  
Scale: 1:200

2	2019-06-07	ISSUED FOR DRG
1	2019-05-02	ISSUED FOR DP APPLICATION
NO	17-11-20	REVISION

SEAL:

**Buttjes Architecture Inc.**

Telephone: (604) 288 3700  
 Facsimile: (604) 288 6081  
 www.buttjesarchitecture.com  
 3707 First Avenue Burnaby, BC  
 Canada V5C 2V6

This material is an instrument of service and remains the exclusive property of Buttjes Architecture Incorporated. Reproduction or its use is prohibited without written consent and may constitute a breach of copyright.

**AMBLESIDE TOWER**  
 1552 ESQUIMALT AVENUE, WEST VANCOUVER B.C.


**Wall Financial Corporation**  
 1010 Burrard Street  
 Vancouver, British Columbia V6Z 2R6

PROJECT No. :	1502
SCALE :	AS NOTED
PLOT DATE :	2019-07-17
DRAWN BY :	
CHECKED BY :	

DRAWING #:


**DPa5.03**

OVERALL SECTIONS  
(G-G + J-J)

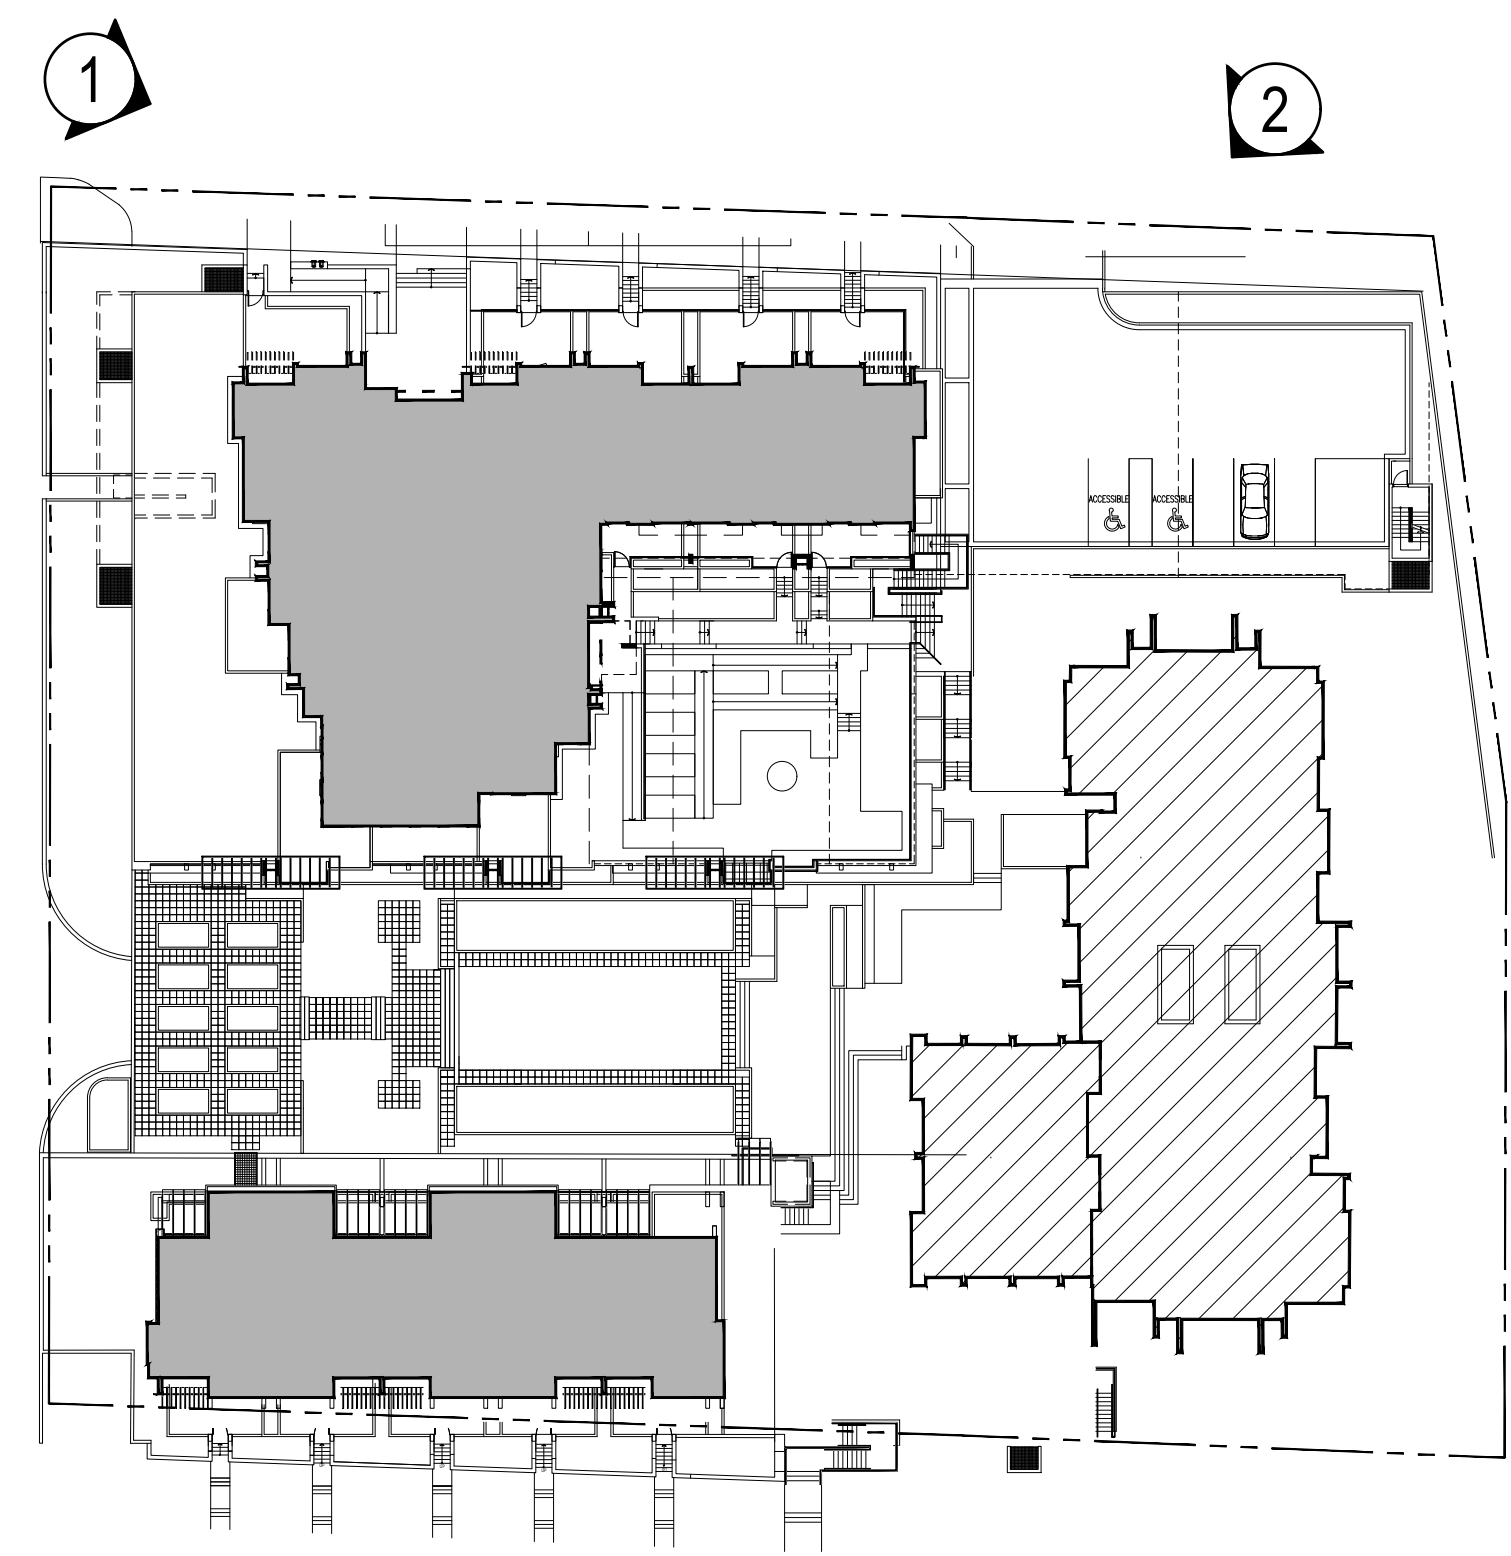

KEY PLAN

NO	DATE	REVISION
2	2019-06-07	ISSUED FOR DRG
1	2019-05-02	ISSUED FOR DP APPLICATION

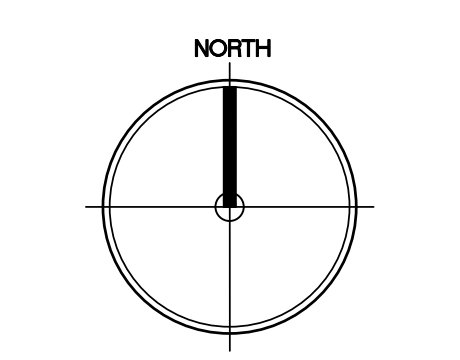

SEAL:

**Buttjes Architecture Inc.**

Telephone: (604) 298 3700  
 Facsimile: (604) 298 6081  
 www.buttjesarchitecture.com  
 3707 First Avenue Burnaby, BC  
 Canada V5C 2V6

This material is an instrument of service and remains the exclusive property of Buttjes Architecture Incorporated. Reproduction or its use is prohibited without written consent and may constitute an offence under the Copyright Act.

**AMBLESIDE TOWER**  
 1552 ESQUIMALT AVENUE, WEST VANCOUVER B.C.



PROJECT No. : 1502  
 SCALE : AS NOTED  
 PLOT DATE : 2019-07-12  
 DRAWN BY :  
 CHECKED BY :

DRAWING #:  
**DPa6.01**

3D VIEWS  
 TOWER




1 VIEW FROM ESQUIMALT AVENUE ( Northwest)



2 VIEW FROM ESQUIMALT AVENUE ( Northeast)

File name: D:\Projects\1502 - Ambleside Tower\1502\_03 Renderings - DPa6.01  
 Last Saved: Jul 12/19 10:08am. Printed: Jul 12/19 10:08am



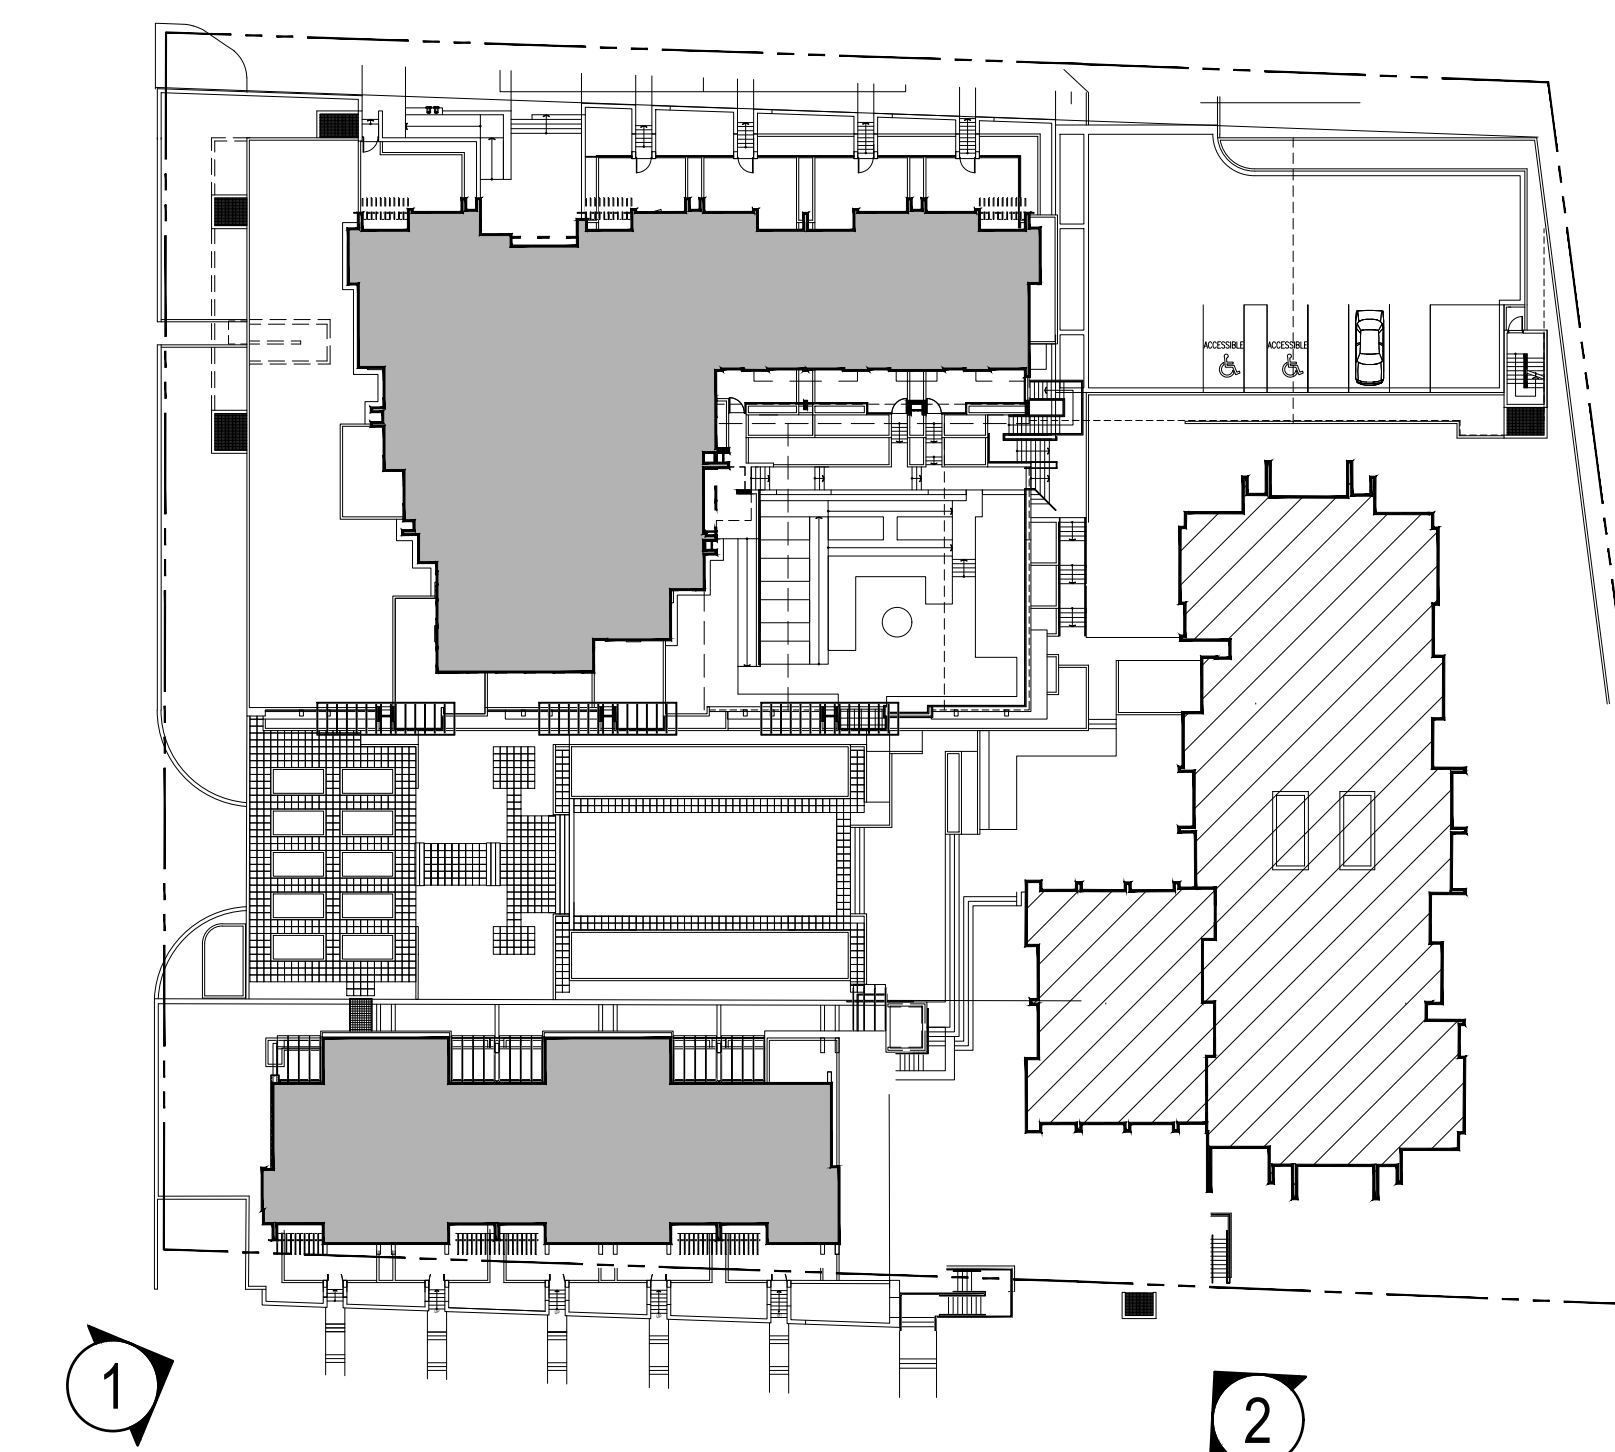

KEY PLAN




1 VIEW FROM DUCHESS AVENUE ( Southwest)



2 VIEW FROM DUCHESS AVENUE ( Southeast)

NO	DATE	REVISION
2	2019-06-07	ISSUED FOR DRG
1	2019-05-02	ISSUED FOR DP APPLICATION

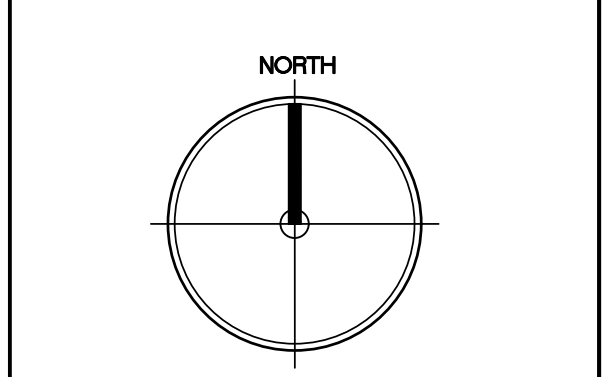

SEAL:

**Buttjes Architecture Inc.**  
 Telephone: (604) 288 3700  
 Facsimile: (604) 288 6081  
 www.buttjesarchitecture.com  
 3707 First Avenue Burnaby, BC  
 Canada V5C 2V6

**AMBLESIDE TOWER**  
 1552 ESQUIMALT AVENUE, WEST VANCOUVER B.C.



Wall Financial Corporation  
 1010 Burrard Street  
 Vancouver, British Columbia V6Z 2R9

PROJECT No. : 1502  
 SCALE : AS NOTED  
 PLOT DATE : 2019-07-12  
 DRAWN BY :  
 CHECKED BY :  
 DRAWING #: **DPa6.02**

3D VIEWS  
 TOWER

File name: D:\Projects\1502 - Ambleside Tower\1502\_03\_Views.dwg  
 User: jbuttjes  
 Plot Date: Jul 12 10:08am  
 Plot Size: 11.0 x 17.0  
 Plot Scale: 1:1  
 Plot Orientation: Landscape  
 Plot Date: Jul 12 10:08am  
 Plot Size: 11.0 x 17.0  
 Plot Scale: 1:1  
 Plot Orientation: Landscape