

1	Apr. 22 - 16	Issued for DP
no.:	date:	item:
Revisions:		

dk Durante Kreuk Ltd.
 102 - 1637 West 5th Avenue
 Vancouver BC V6J 1N5
 t: 604 684 4611
 f: 604 684 0577
 www.dkl.bc.ca

Project:
EVELYN DRIVE PARCEL 10

Drawn by: SF
 Checked by: PK
 Date: April 21 2016
 Scale: 1:100
 Drawing Title:


**Planting Plan
 Houses 1 to 5**

**NOTE:
 Refer to Sheet L-01 for Plant List**


Project No.:
 11089
 Sheet No.:

L-02 of 3

Match Line
See Sheet L-03 for Houses 6 to 8

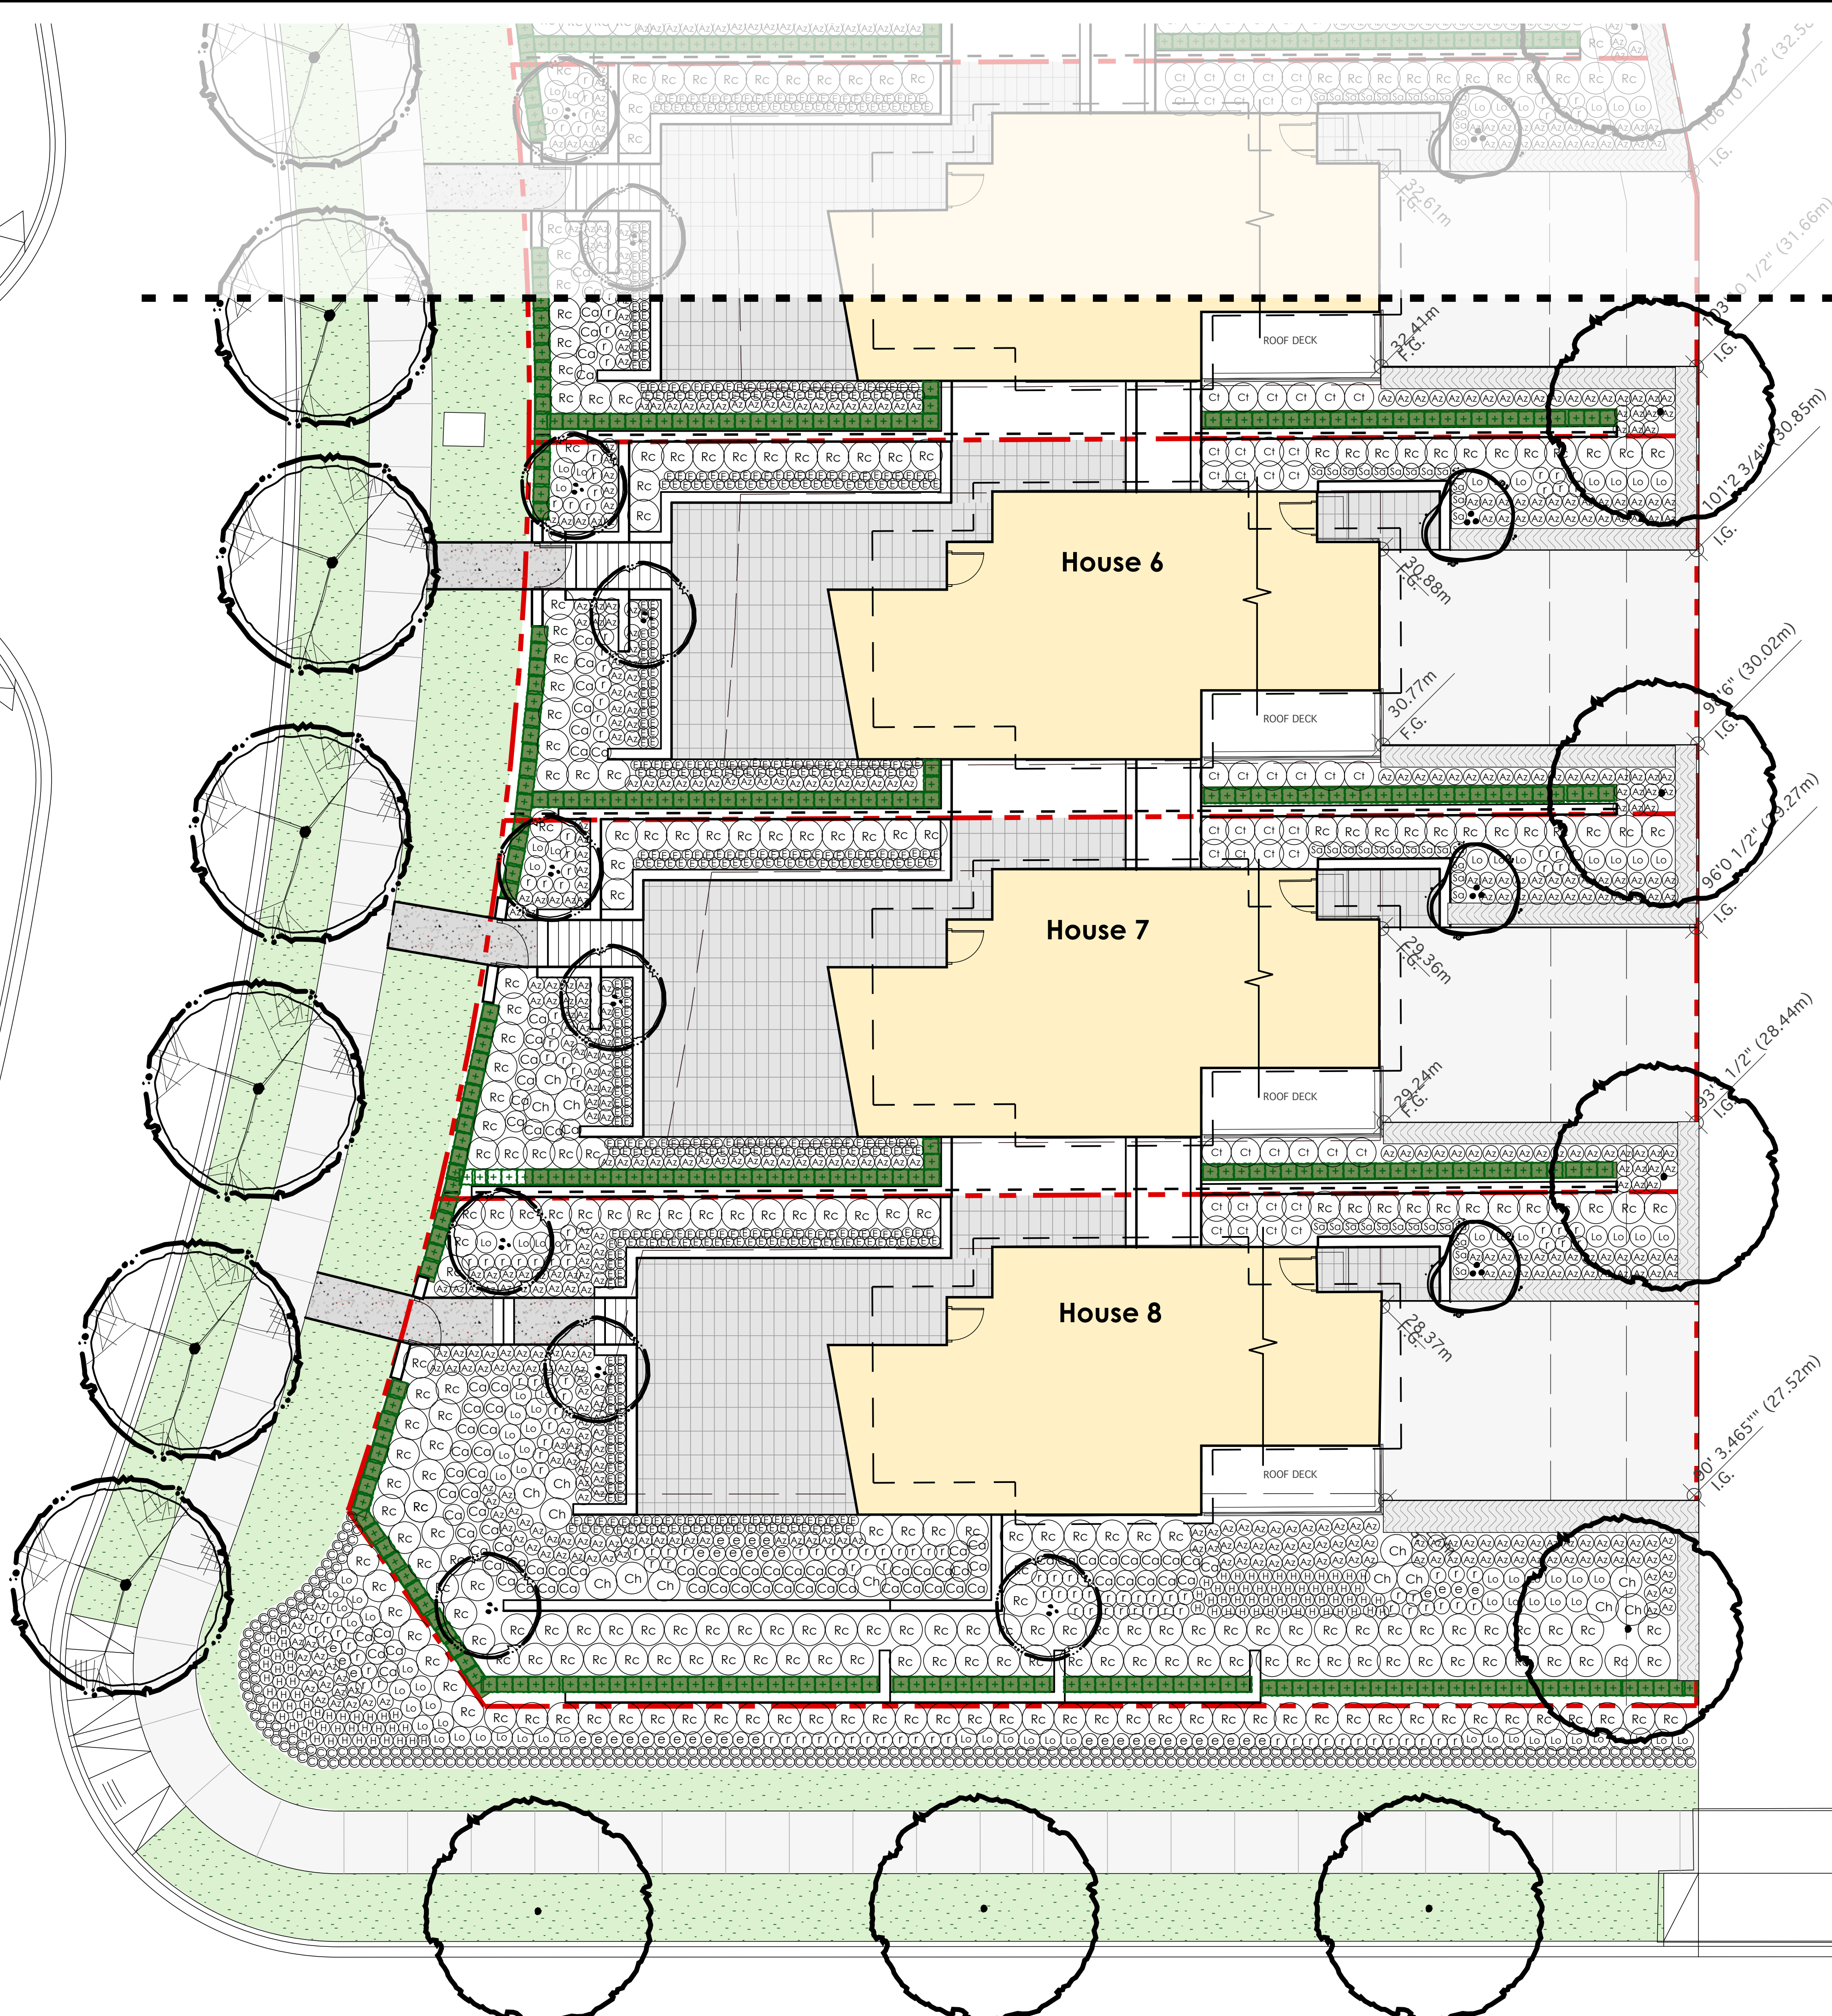

See Sheet L-02 for Houses 1 to 5
Match Line

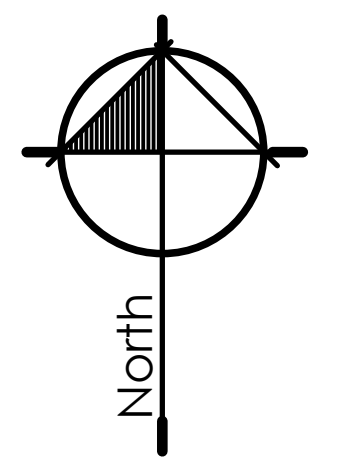

1	Apr. 22 - 16	Issued for DP
no.:	date:	item:
Revisions:		

dk Durante Kreuk Ltd.
102 - 1637 West 5th Avenue
Vancouver BC V6J 1N5
t: 604 684 4611
f: 604 684 0577
www.dkl.bc.ca

Project:
EVELYN DRIVE PARCEL 10

Drawn by:	SF
Checked by:	PK
Date:	April 21 2016
Scale:	1:100
Drawing Title:	

**Planting Plan
Houses 6 to 8**

NOTE:
Refer to Sheet L-01 for Plant List

Project No.:	11089
Sheet No.:	