
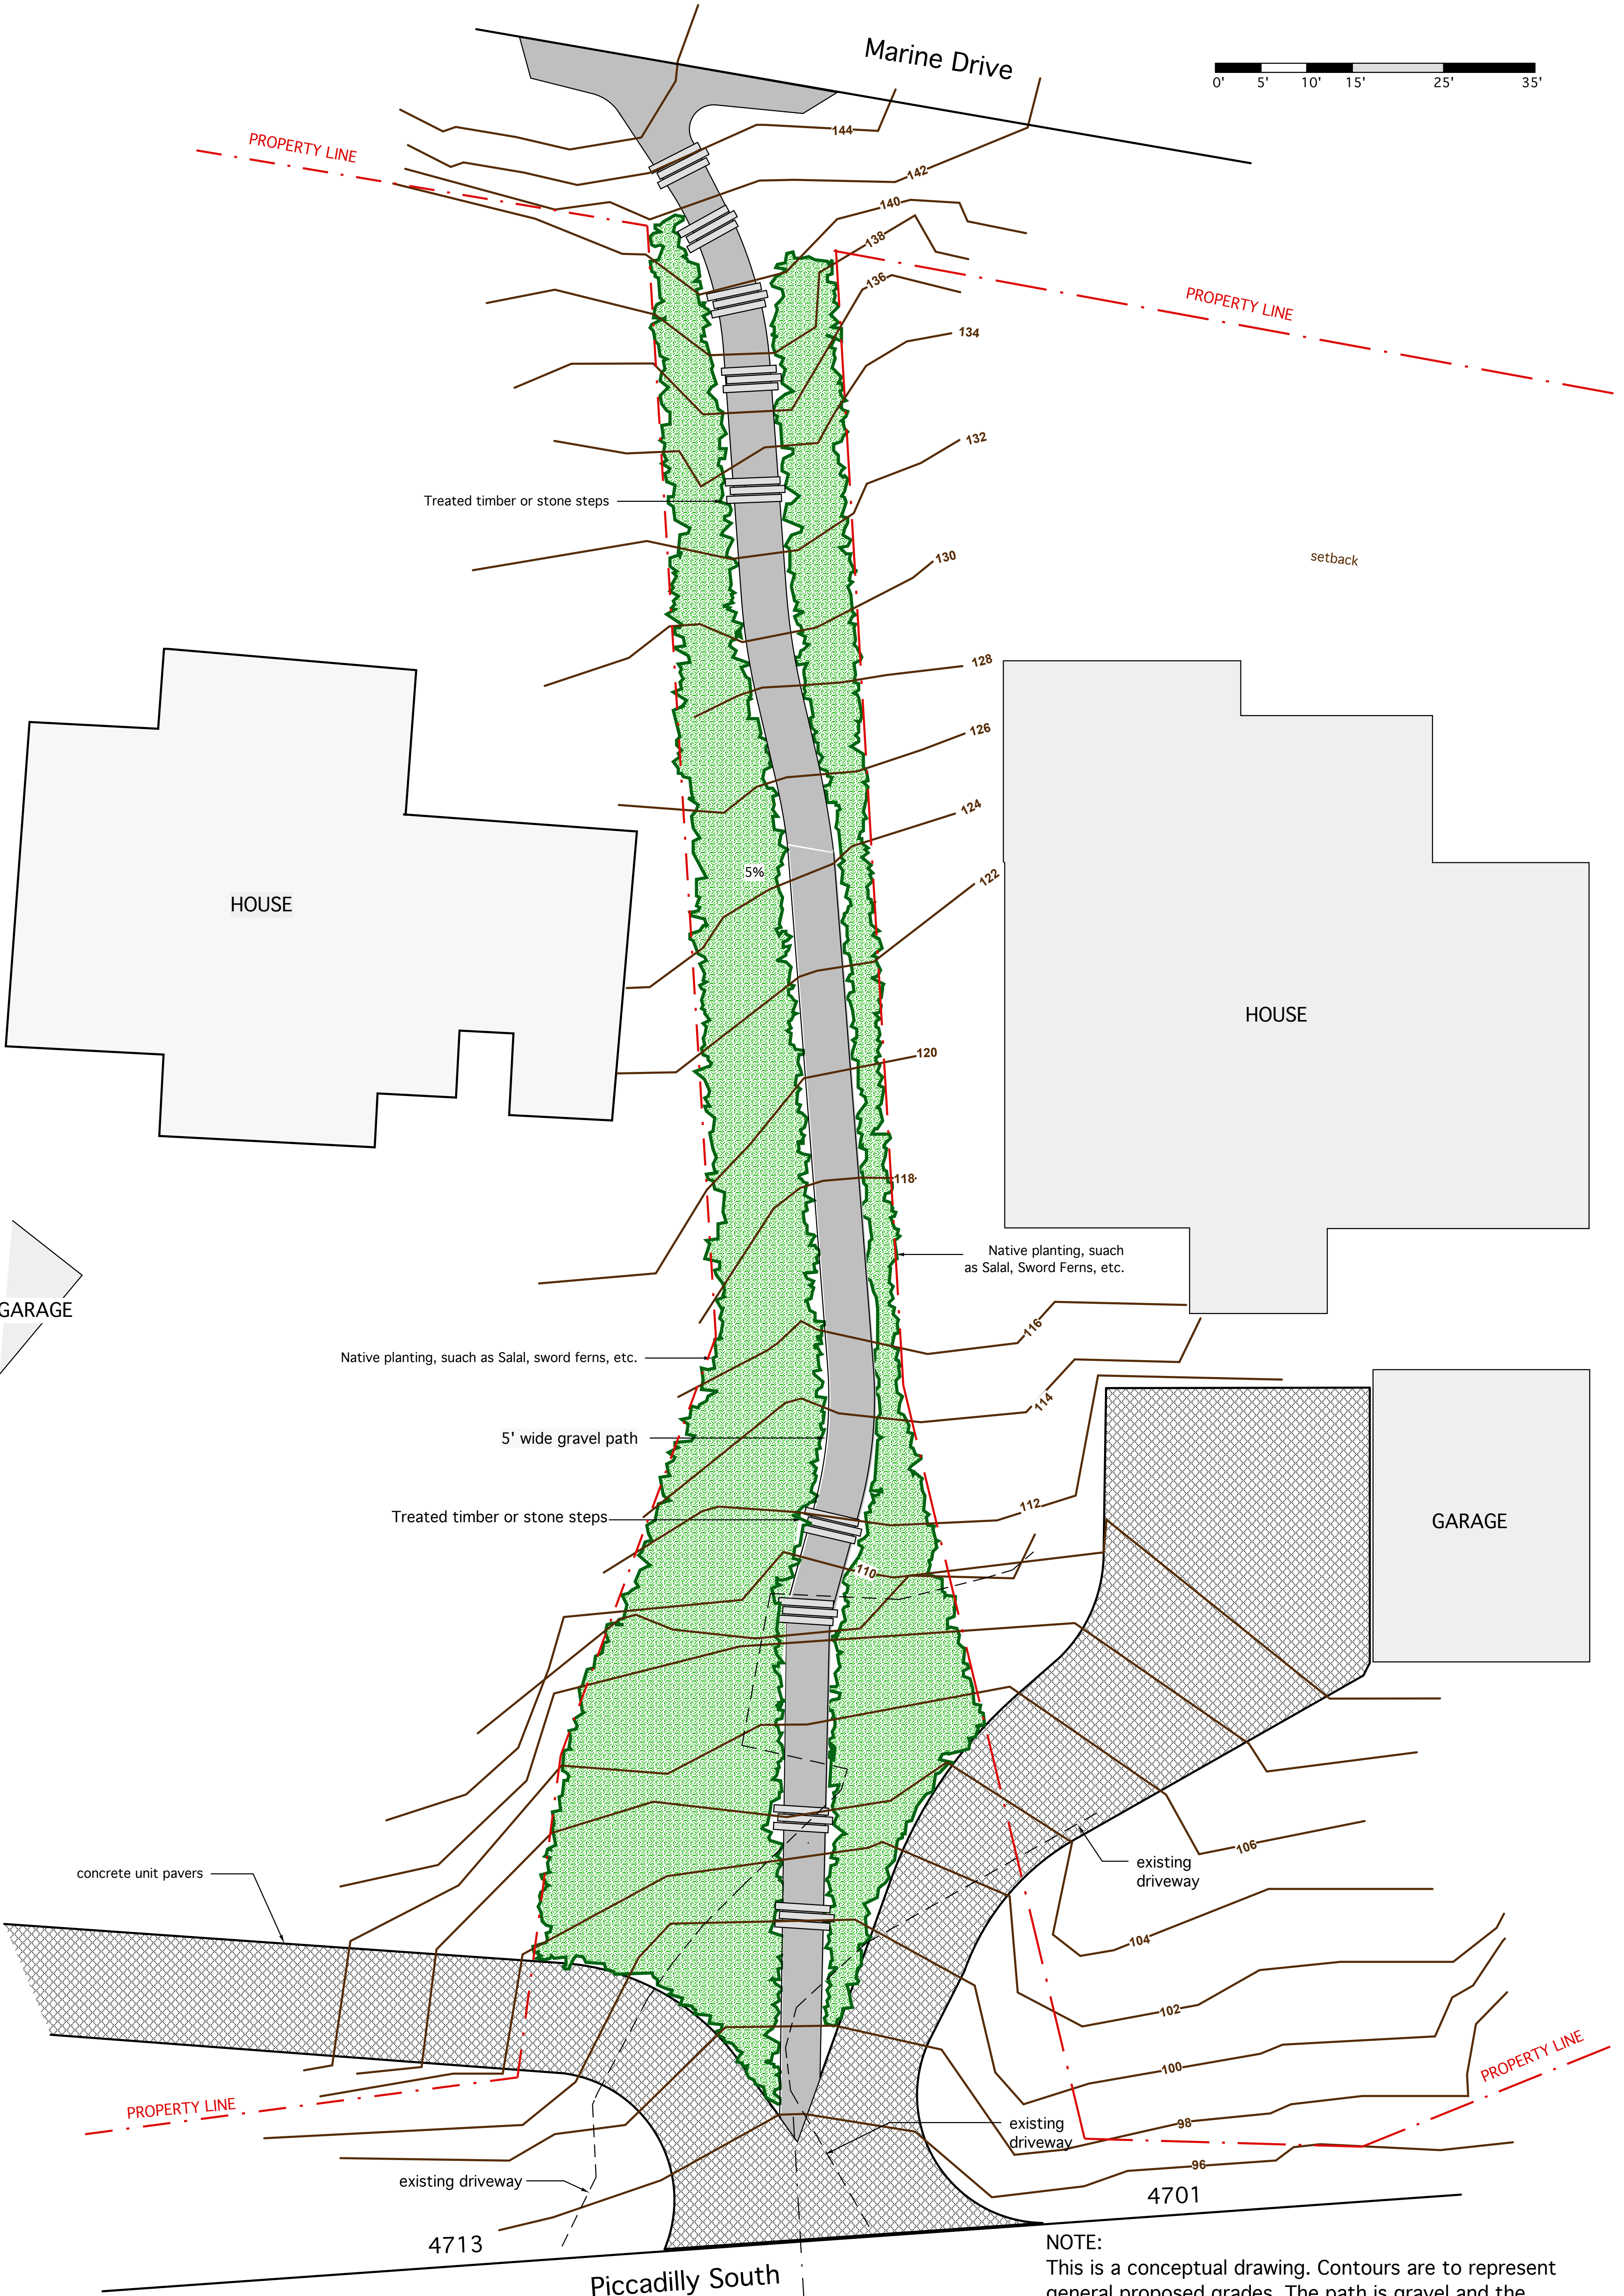
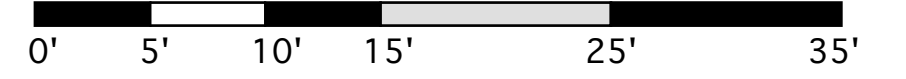


# Landscape Concept Plan for Clovelly Walk

March 28, 2016

DON VAUGHAN, LANDSCAPE ARCHITECT  
3069 Mathers Ave., West Vancouver, BC, (604) 926-6998

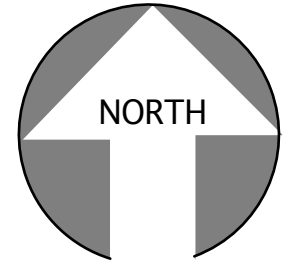

NOTE:  
This is a conceptual drawing. Contours are to represent general proposed grades. The path is gravel and the driveways are in concrete unit pavers. Planting will be shown on futuers drawings.