

SEAL:



PLANT SCHEDULE				PMG PROJECT NUMBER: 22-025
KEY	QTY	BOTANICAL NAME	COMMON NAME	PLANTED SIZE / REMARKS
TREE	10	ACER CIRCINATUM	VINE MAPLE	2.5M HT; B&B
	15	ACER MACROPHYLLUM	BIGLEAF MAPLE	LARGER SIZES 2.5M HT; B&B
	8	CHAMAECYPARIS NOOTKATENSIS	YELLOW CEDAR	2.5M HT; B&B
	16	CORNUS NUTTALLII	PACIFIC DOGWOOD	2M HT; B&B
	15	MALUS DIVERSIFOLIA	PACIFIC CRABAPPLE	2M HT; B&B

NOTES: * PLANT SIZES IN THIS LIST ARE SPECIFIED ACCORDING TO THE BC LANDSCAPE STANDARD AND CANADIAN LANDSCAPE STANDARD, LATEST EDITION. CONTAINER SIZES SPECIFIED AS PER CNLA STANDARD. BOTH PLANT SIZE AND CONTAINER SIZE ARE THE MINIMUM ACCEPTABLE SIZES. * REFER TO SPECIFICATIONS FOR DEFINED CONTAINER MEASUREMENTS AND OTHER PLANT MATERIAL REQUIREMENTS. * SEARCH AND REVIEW: MAKE PLANT MATERIAL AVAILABLE FOR OPTIONAL REVIEW BY LANDSCAPE ARCHITECT AT SOURCE OF SUPPLY. AREA OF SEARCH TO INCLUDE LOWER MAINLAND AND FRASER VALLEY. * SUBSTITUTIONS: OBTAIN WRITTEN APPROVAL FROM THE LANDSCAPE ARCHITECT PRIOR TO MAKING ANY SUBSTITUTIONS TO THE SPECIFIED MATERIAL. UNAPPROVED SUBSTITUTIONS WILL BE REJECTED. ALLOW A MINIMUM OF FIVE DAYS PRIOR TO DELIVERY FOR REQUEST TO SUBSTITUTE. SUBSTITUTIONS ARE SUBJECT TO BC LANDSCAPE STANDARD AND CANADIAN LANDSCAPE STANDARD - DEFINITION OF CONDITIONS OF AVAILABILITY. * ALL LANDSCAPE MATERIAL AND WORKMANSHIP MUST MEET OR EXCEED BC LANDSCAPE STANDARD AND CANADIAN LANDSCAPE STANDARD LATEST EDITION. * ALL PLANT MATERIAL MUST BE PROVIDED FROM CERTIFIED DISEASE FREE NURSERY. * BIO-SOLIDS NOT PERMITTED IN GROWING MEDIUM UNLESS AUTHORIZED BY LANDSCAPE ARCHITECT.





NO.	DATE	REVISION DESCRIPTION	DR.

CLIENT:

PROJECT:
19 UNIT TOWNHOUSE DEVELOPMENT
6155 EAGLERIDGE PLACE
WEST VANCOUVER

DRAWING TITLE:
LANDSCAPE PLAN

DATE: 22.MAR.16 DRAWING NUMBER:
SCALE: RJ **L1**
DRAWN: RJ
DESIGN: RJ
CHK'D: MCV OF 2

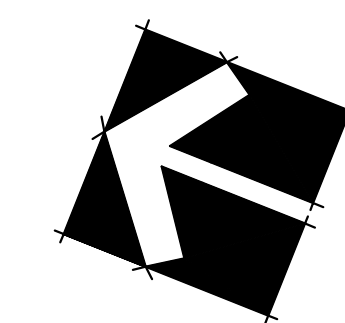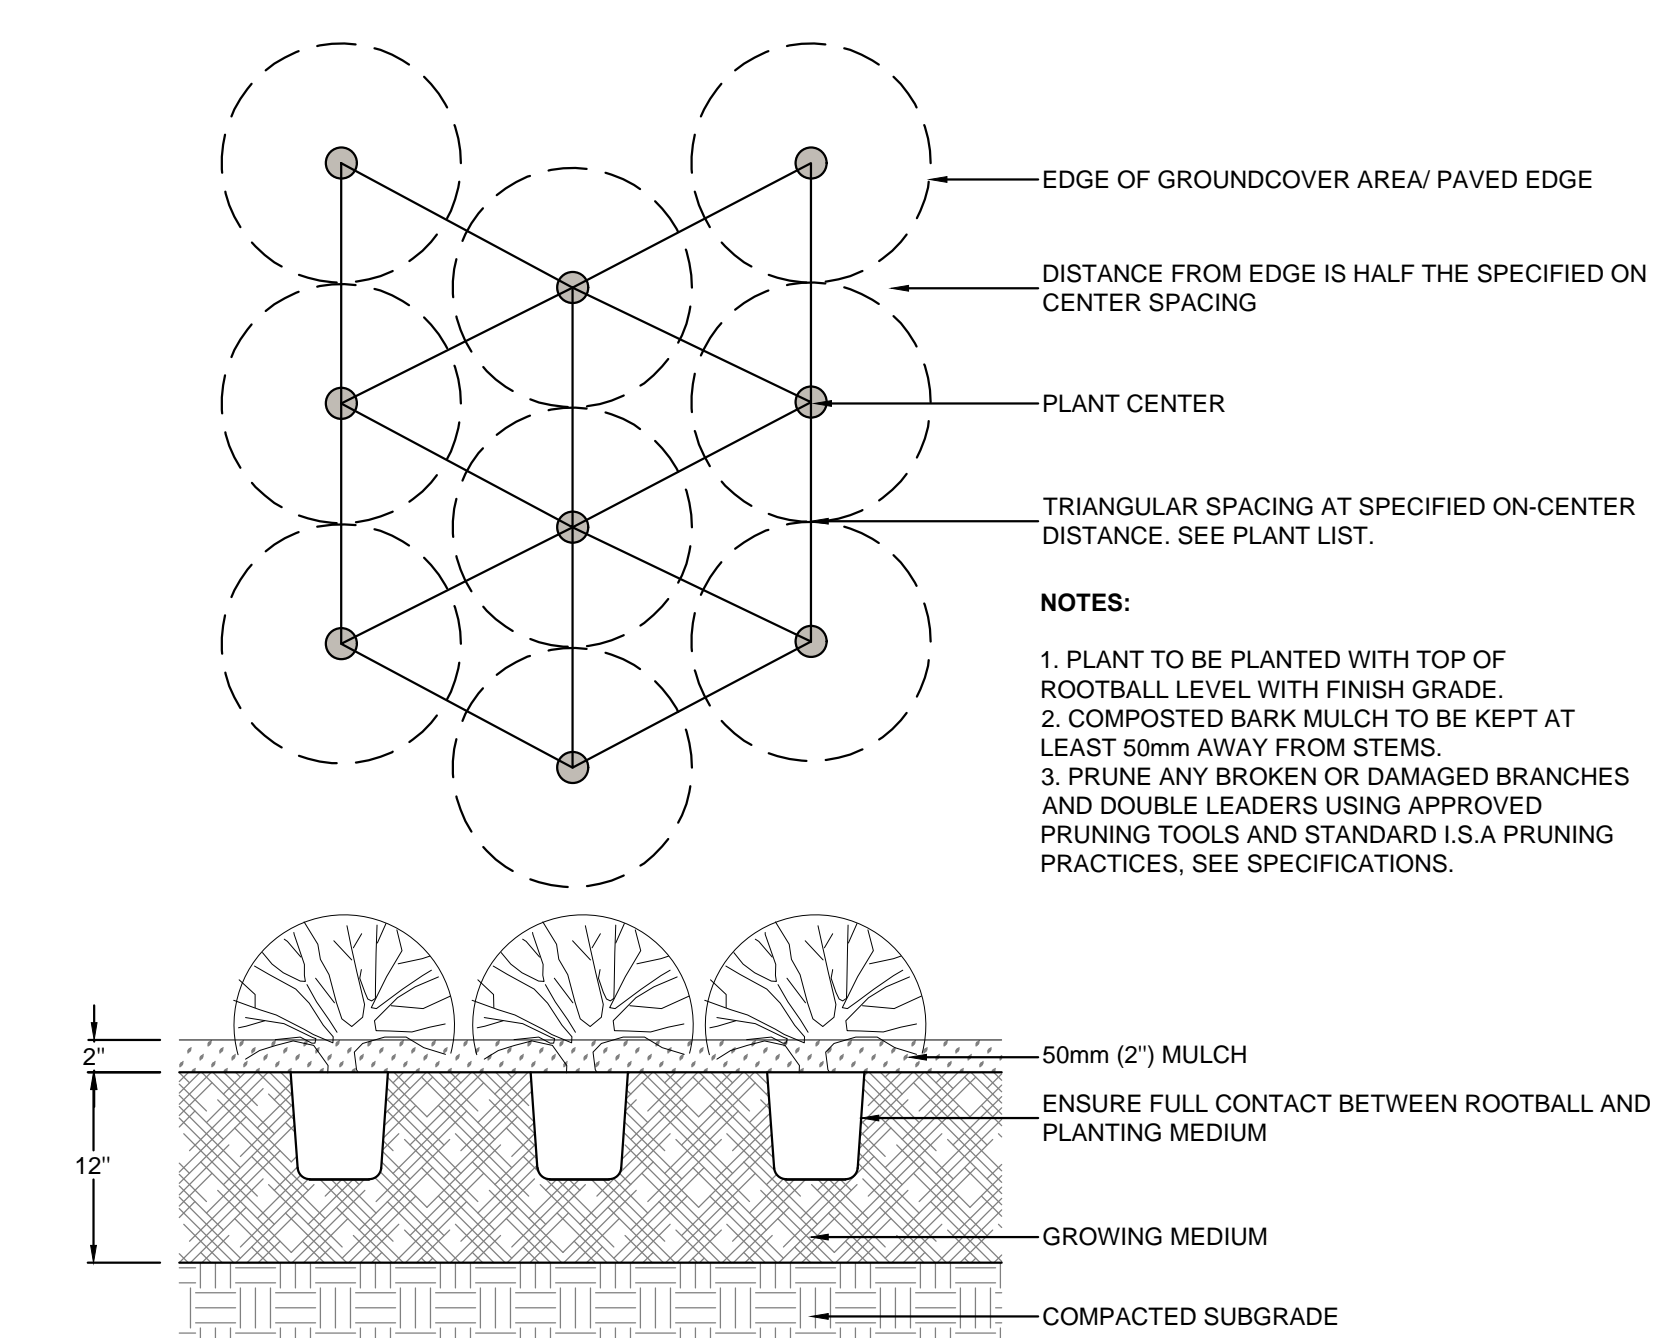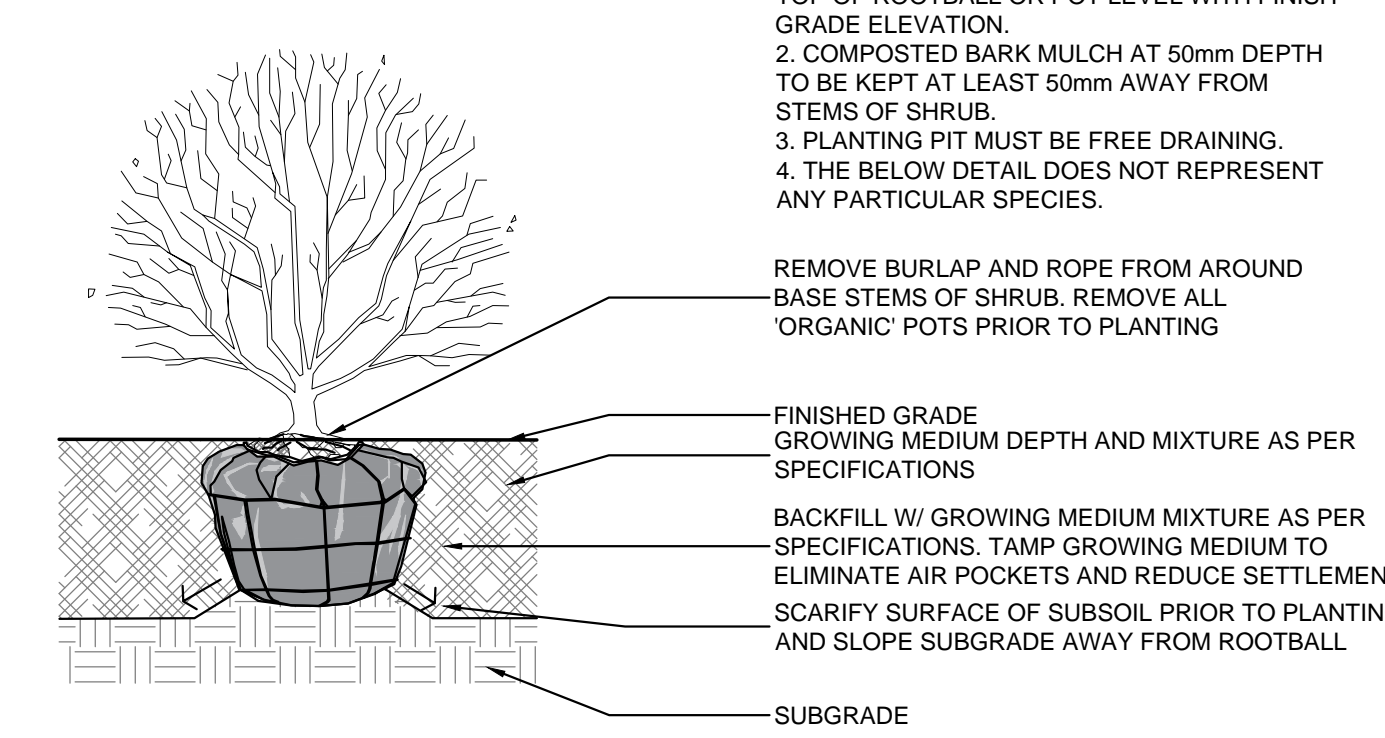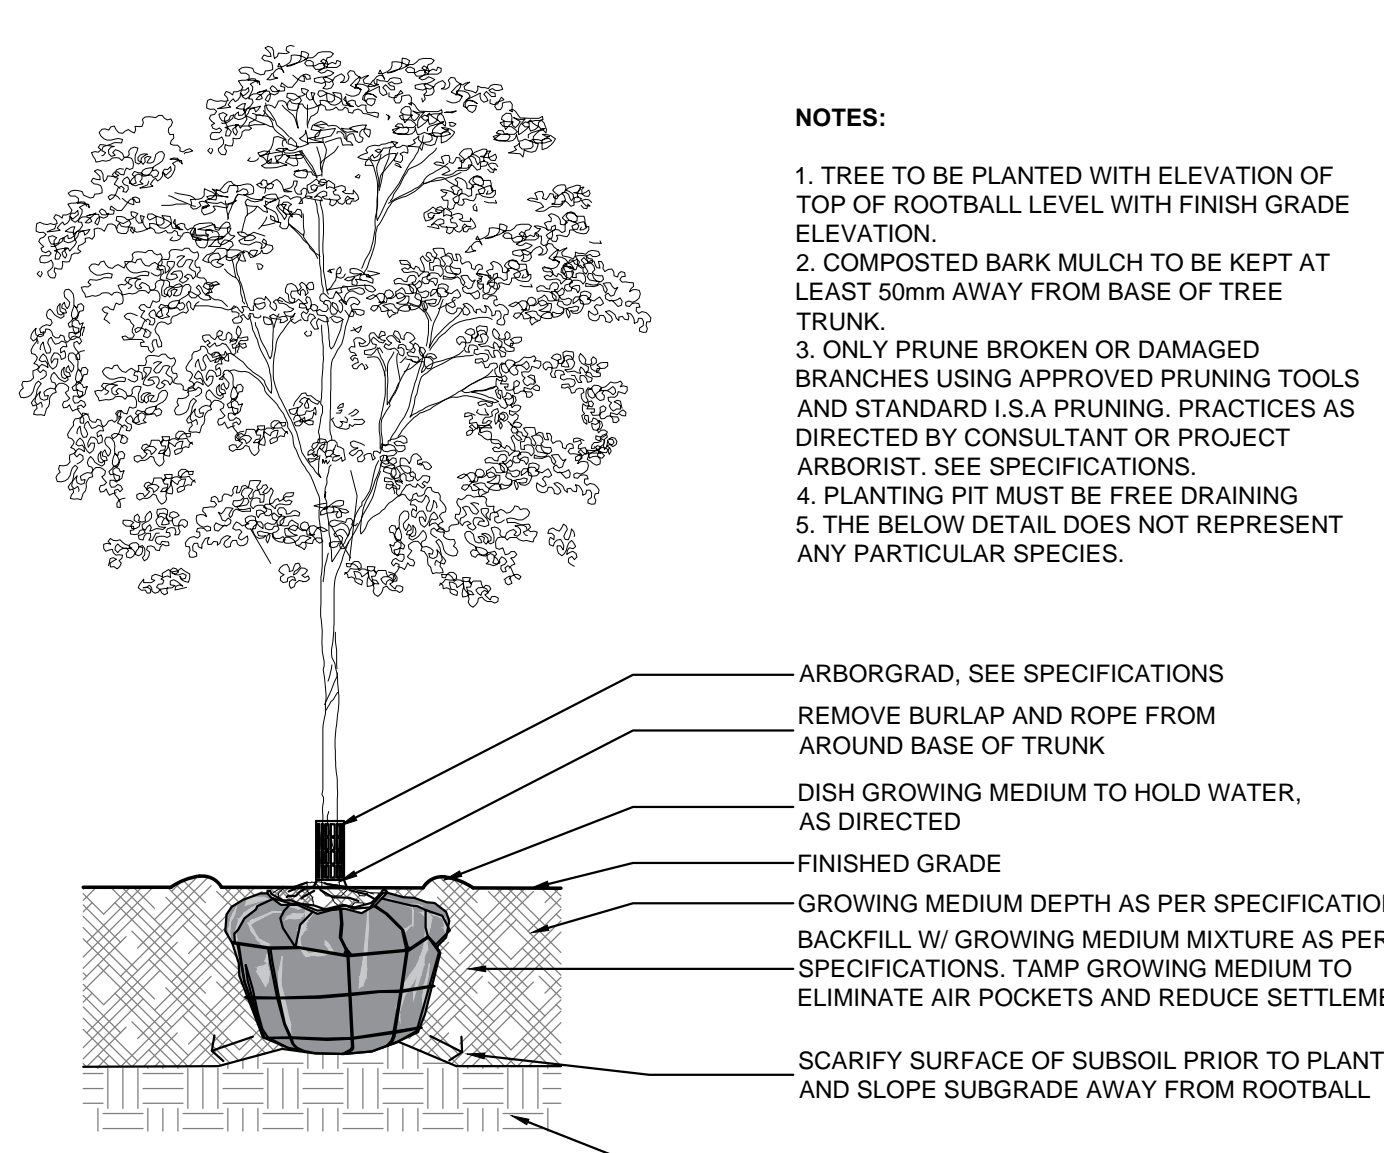

SEAL:

NO. DATE REVISION DESCRIPTION DR.

CLIENT:

PROJECT:

19 UNIT TOWNHOUSE DEVELOPMENT

**6155 EAGLERIDGE PLACE
WEST VANCOUVER**

DRAWING TITLE:

SHRUB ENLARGEMENT PLAN

DATE: 22.MAR.16 DRAWING NUMBER:

SCALE:


DRAWN: RJ **L2**

DESIGN: RJ

CHK'D: MCY **OF 2**

PMG PROJECT NUMBER:

22-025

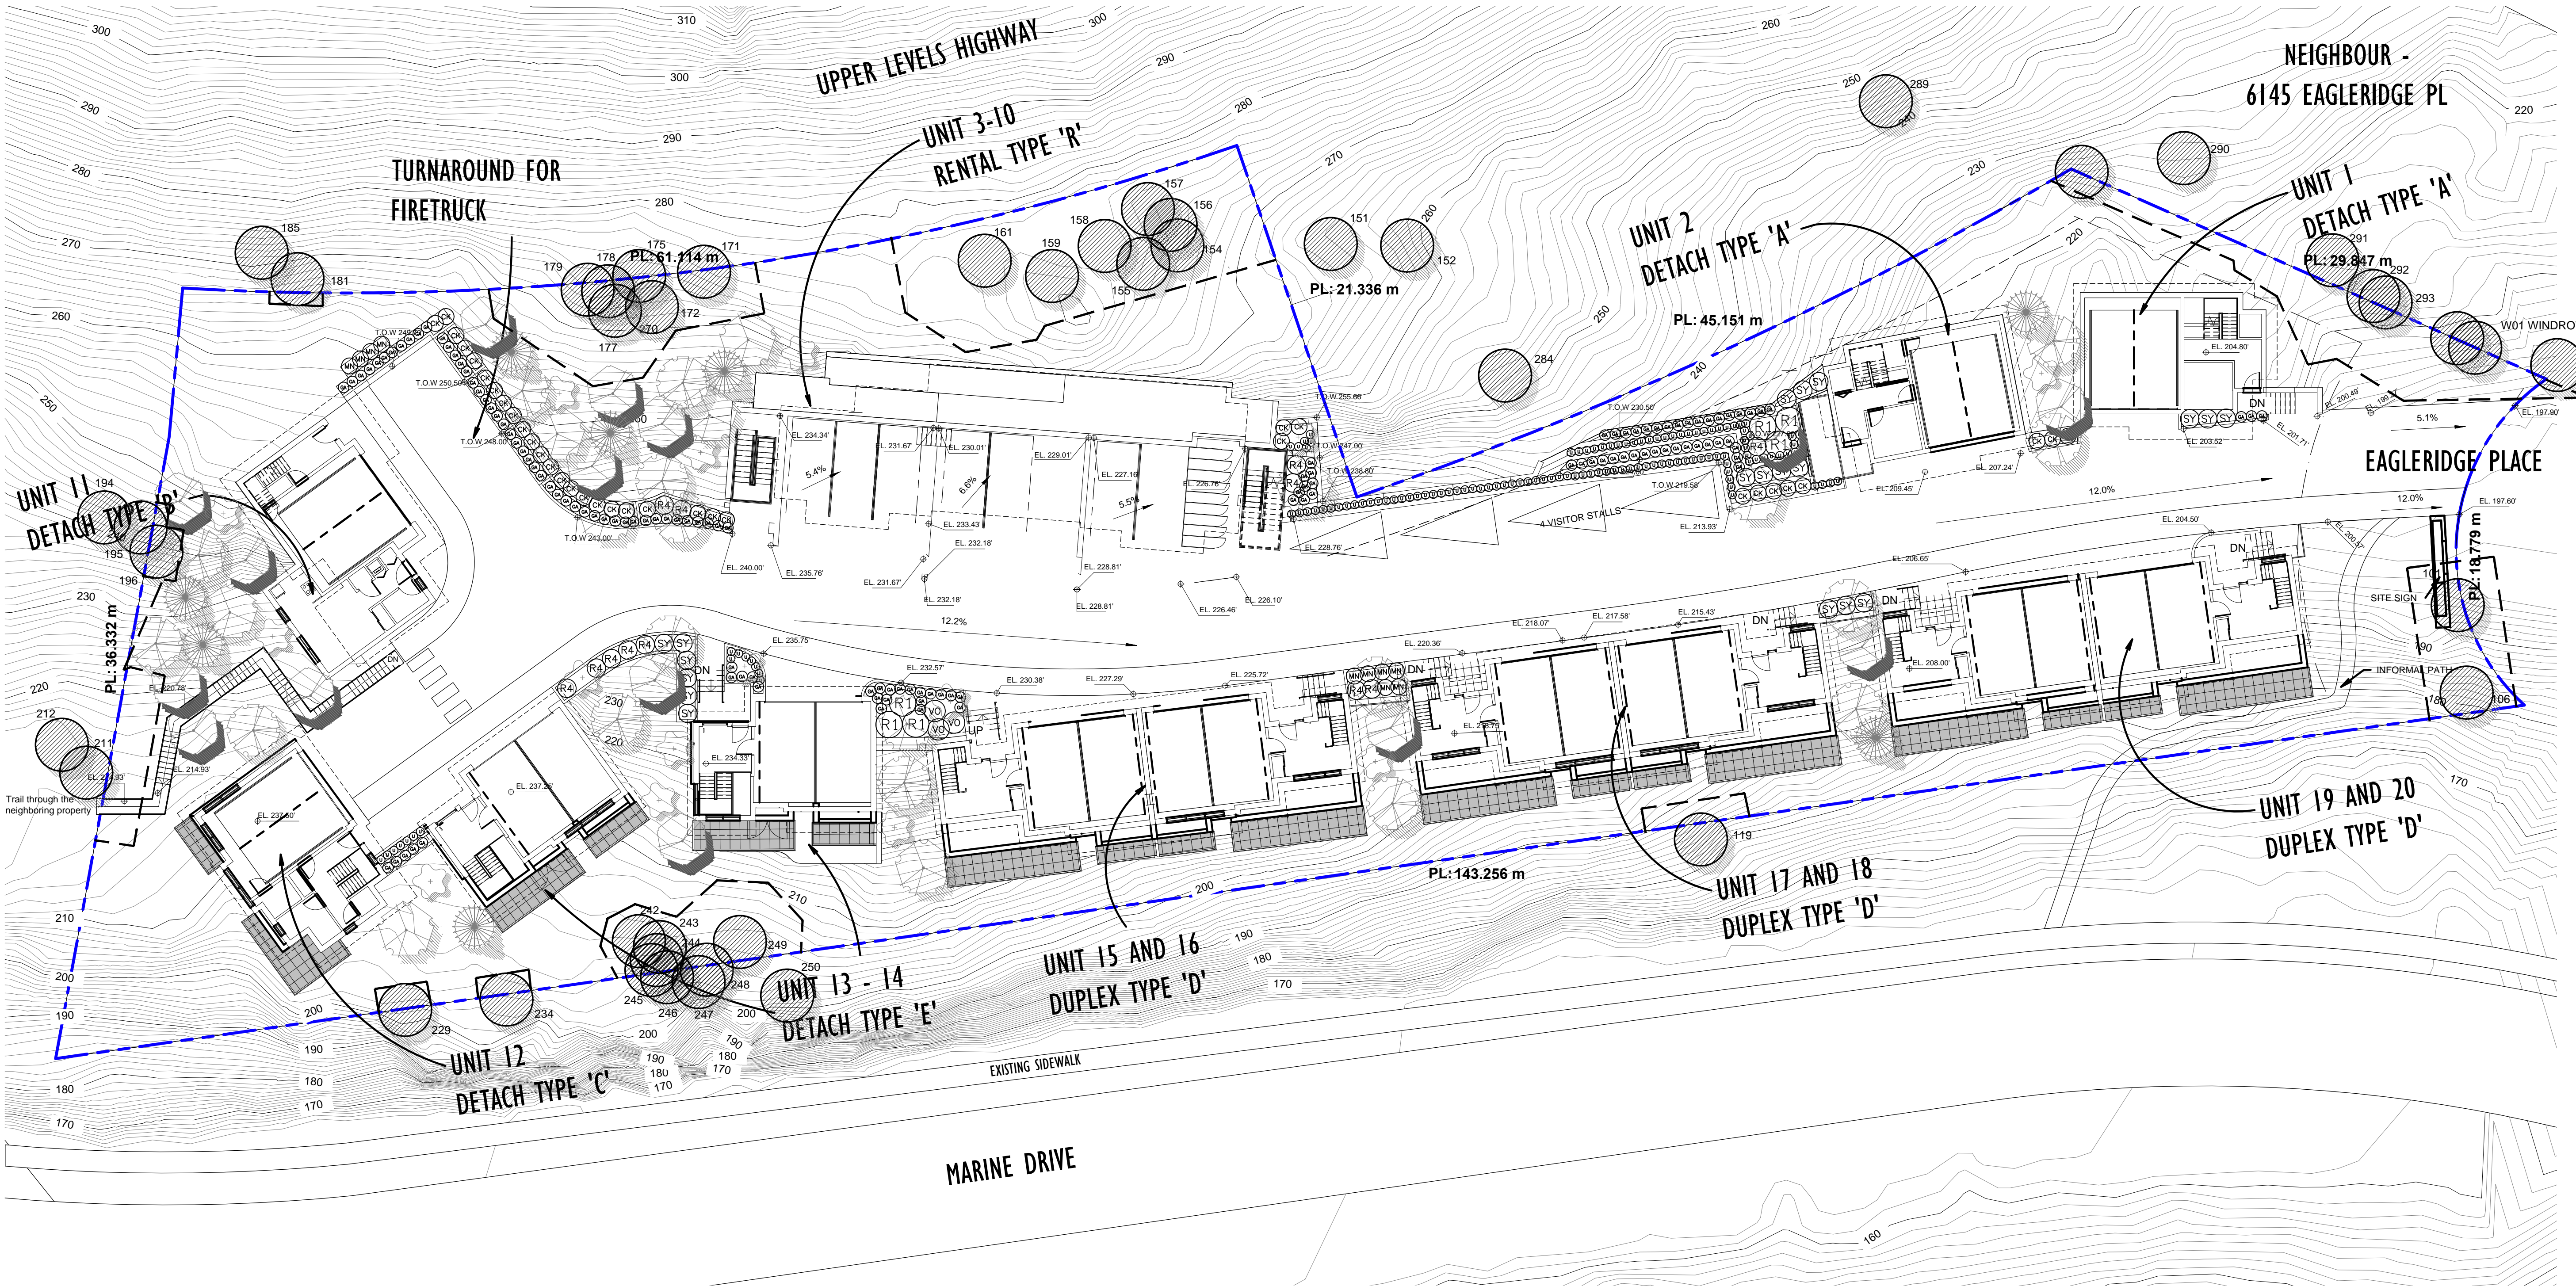

PLANT SCHEDULE

PMG PROJECT NUMBER: 22-025

KEY	QTY	BOTANICAL NAME	COMMON NAME	PLANTED SIZE / REMARKS
(S)		CORNUS SERICEA 'KELSEY'	RED OSIER DOGWOOD	#3 POT; 80CM
(M)		MAHONIA NERVOSA	LONGLEAF MAHONIA	#2 POT; 40CM
(R)		RIBES SANGUINEUM 'KING EDWARD VII'	RED FLOWERING CURRANT	#3 POT; 80CM
(B)		ROSA GYMNOCARPA	BALDHIP ROSE	#3 POT; 60CM
(S)		SYMPHORICARPOS 'MAGIC BERRY'	SNOWBERRY; PINK BERRIES	#2 POT; 30CM
(V)		VACCINIUM OVATUM 'THUNDERBIRD'	EVERGREEN HUCKLEBERRY	#3 POT; 60CM
GC		ARCTOSTAPHYLOS UVA-URSI	KINNIKINNICK	#1 POT; 20CM
(A)		GAULTHERIA SHALLOON	SALAL	#1 POT; 20CM

NOTES: * PLANT SIZES IN THIS LIST ARE SPECIFIED ACCORDING TO THE BC LANDSCAPE STANDARD AND CANADIAN LANDSCAPE STANDARD, LATEST EDITION. CONTAINER SIZES SPECIFIED AS PER CNLA STANDARD. BOTH PLANT SIZE AND CONTAINER SIZE ARE THE MINIMUM ACCEPTABLE SIZES. * REFER TO SPECIFICATIONS FOR DEFINED CONTAINER MEASUREMENTS AND OTHER PLANT MATERIAL REQUIREMENTS. * SEARCH AND REVIEW: MAKE PLANT MATERIAL AVAILABLE FOR OPTIONAL REVIEW BY LANDSCAPE ARCHITECT AT SOURCE OF SUPPLY. AREA OF SEARCH TO INCLUDE LOWER MAINLAND AND FRASER VALLEY. * SUBSTITUTIONS: OBTAIN WRITTEN APPROVAL FROM THE LANDSCAPE ARCHITECT PRIOR TO MAKING ANY SUBSTITUTIONS TO THE SPECIFIED MATERIAL. UNAPPROVED SUBSTITUTIONS WILL BE REJECTED. ALLOW A MINIMUM OF FIVE DAYS PRIOR TO DELIVERY FOR REQUEST TO SUBSTITUTE. SUBSTITUTIONS ARE SUBJECT TO BC LANDSCAPE STANDARD AND CANADIAN LANDSCAPE STANDARD - DEFINITION OF CONDITIONS OF AVAILABILITY. * ALL LANDSCAPE MATERIAL AND WORKMANSHIP MUST MEET OR EXCEED BC LANDSCAPE STANDARD AND CANADIAN LANDSCAPE STANDARD LATEST EDITION. * ALL PLANT MATERIAL MUST BE PROVIDED FROM CERTIFIED DISEASE FREE NURSERY. * BIO-SOLIDS NOT PERMITTED IN GROWING MEDIUM UNLESS AUTHORIZED BY LANDSCAPE ARCHITECT.

