



1 SECTION 1a
1/4" = 1'-0"

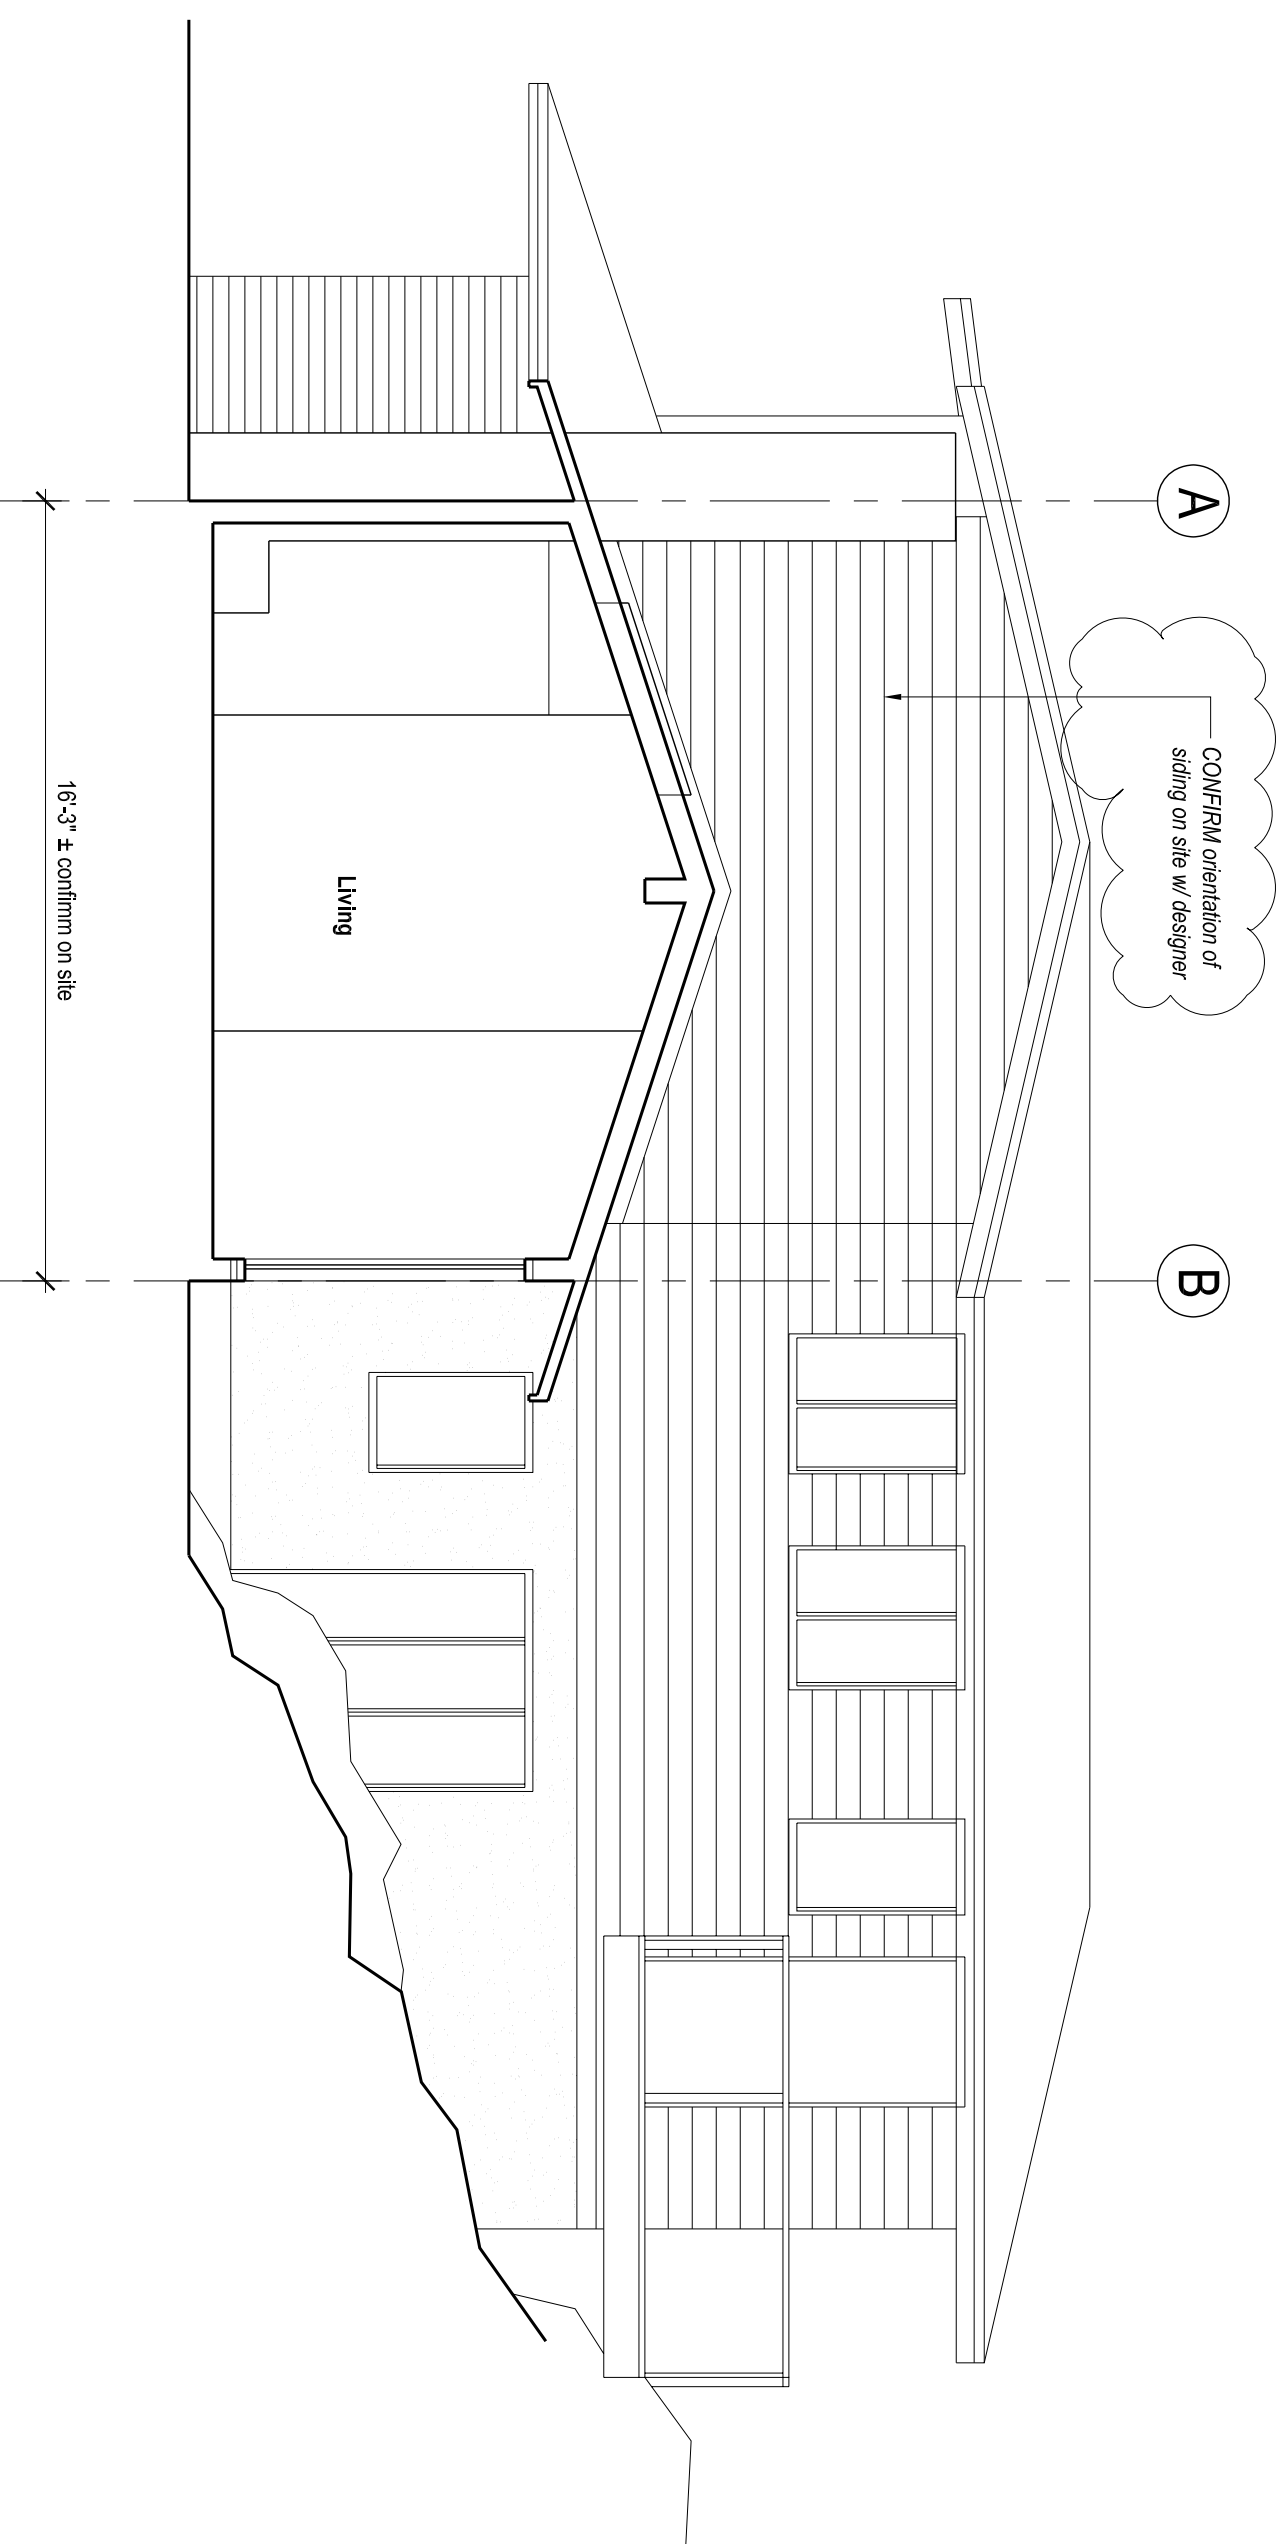

2 SECTION 1b
1/4" = 1'-0"

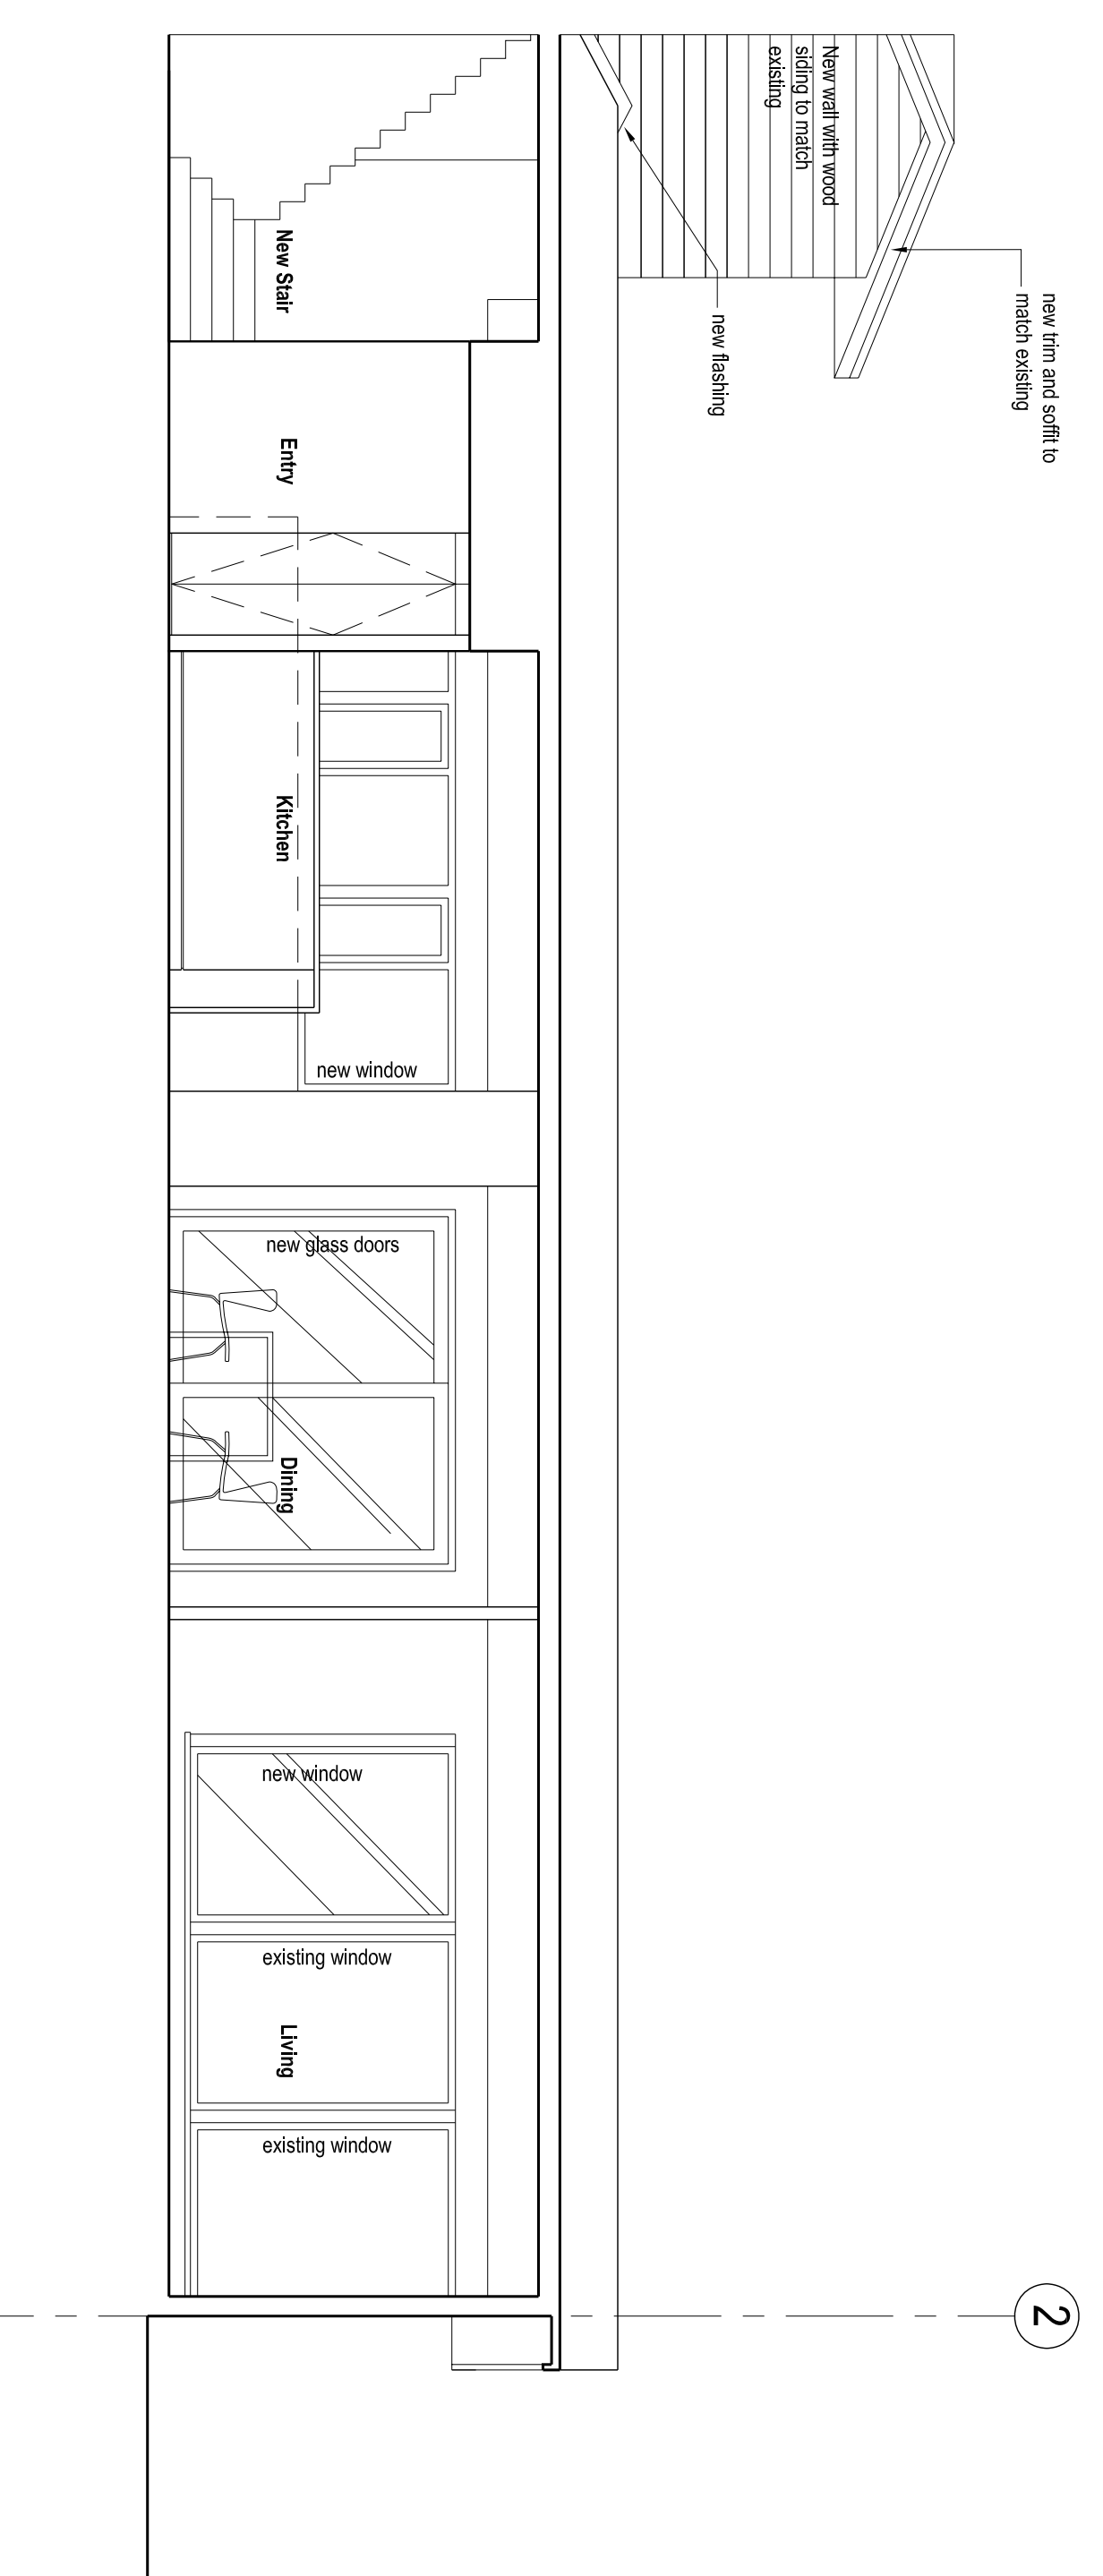

3 SECTION B
1/4" = 1'-0"

Issued for bp

march 5, 2012

Pankratz Residence
4727 Piccadilly South West Vancouver

Sections
A2.0

January 29, 2012