


1 BACK ELEVATION
1/4" = 1'-0"

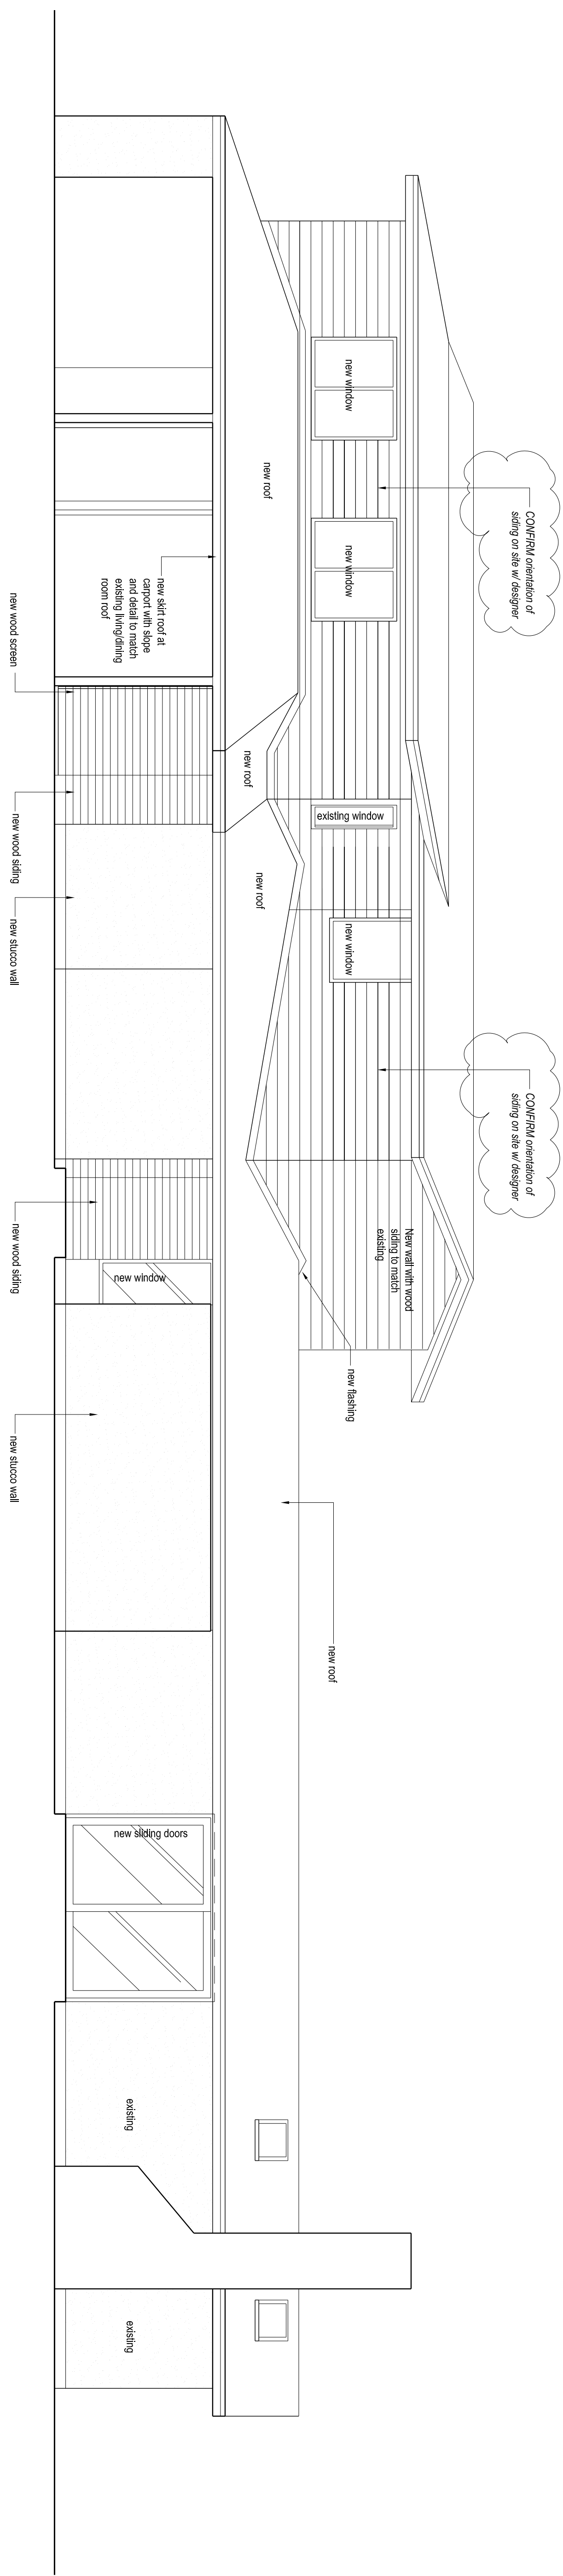

2 FRONT ELEVATION
1/4" = 1'-0"

Issued for bp

march 5, 2012

Pankratz Residence
4727 Piccadilly South West Vancouver

Elevations
A3.0

December 04, 2011