

NORTH MALL IMPROVEMENTS

THIS INVOLVES THE NORTH MALL BIKE IMPROVEMENTS, INCLUDING THE NORTH SOUTH SHARROW LANES AT THE INTERSECTION ROAD AND A DELINIATED WHITE BICYCLE DELINIATION DOWN THE VEHICLE ROADWAY IN FRONT OF THE MALL. THIS PHASE IS CONNECTED TO IMPROVEMENTS FOR THE NORTH MALL.

MARKING FOR:
WHITE SEPERATION LINE
BIKE LANE
BETWEEN CURB AND
WHITE DEMARKATION LINE
WITH WHITE BIKE AND ARROW
EVERY 10m



INTERSECTION BICYCLE UPGRADES

SEPERATED BIKE LANE FROM SPIRIT TRAIL HEAD TO MARINE DRIVE AND HEADING WEST ALONG MARINE DRIVE. THIS PHASE IS CONNECTED TO THE INTERSECTION IMPROVEMENT.

SOUTH MARINE DRIVE TRANSIT UPGRADES

BUS LANE WITH BICYCLES TOLERATED ALONG MARINE DRIVE.

CENTRAL PARK ROYAL SOUTH UPGRADES

THIS INVOLVES THE IMPROVEMENTS AROUND THE FUTURE BIKE VALET AND THE CONNECTING DELINIATED BIKE LANE BETWEEN TAYLOR WAY AND THE INTERSECTION ROAD THROUGH THE MAIN SERVICE ROAD AT THE ENTRANCE TO THE SOUTH MALL. THIS PHASE IS CONNECTED TO THE BIKE VALET IMPROVEMENTS.

EXISTING VILLAGE BICYCLE UPGRADES

PHASE 3 INVOLVES THE CONNECTION FROM THE INTERSECTION ROAD TO THE BRIDGE TO AMBLESIDE PARK. THIS CONNECTION IS DONE BEHIND THE VILLAGE.

CONFLICT AREA
WHITE DOTTED SEPERATION LINE
GREEN PAINT IN BIKE LANE
BETWEEN CURB AND
WHITE WHITE DOTTED SEPERATION LINE
WITH WHITE BIKE AND ARROW
EVERY 10m

WHITE SEPERATION LINE
BIKE LANE
BETWEEN CURB AND
WHITE DEMARKATION LINE
WITH WHITE BIKE AND ARROW
EVERY 10m

WHITE SEPERATION LINE
BIKE LANE
BETWEEN CURB AND
WHITE DEMARKATION LINE
WITH WHITE BIKE AND ARROW
EVERY 10m

WHITE SEPERATION LINE
BIKE LANE
BETWEEN CURB AND
WHITE DEMARKATION LINE
WITH WHITE BIKE AND ARROW
EVERY 10m

WHITE SEPERATION LINE
BIKE LANE
BETWEEN CURB AND
WHITE DEMARKATION LINE
WITH WHITE BIKE AND ARROW
EVERY 10m

GREEN PAINTED
DEDICATED BIKE LANE
WHITE DOTTED SEPERATION LINE
(ELEPHANT FEET)
BETWEEN CURB AND
WHITE DEMARKATION LINE
WITH WHITE BIKE AND ARROW
EVERY 10m

WHITE SEPERATION LINE
BIKE LANE
BETWEEN CURB AND
WHITE DEMARKATION LINE
WITH WHITE BIKE AND ARROW
EVERY 10m

WHITE SEPERATION LINE
BIKE LANE
BETWEEN CURB AND
WHITE DEMARKATION LINE
WITH WHITE BIKE AND ARROW
EVERY 10m

GREEN PAINTED
DEDICATED BIKE LANE
WHITE DOTTED SEPERATION LINE
(ELEPHANT FEET)
BETWEEN CURB AND
WHITE DEMARKATION LINE
WITH WHITE BIKE AND ARROW
EVERY 10m

WHITE SEPERATION LINE
BIKE LANE
BETWEEN CURB AND
WHITE DEMARKATION LINE
WITH WHITE BIKE AND ARROW
EVERY 10m

GREEN PAINTED
DEDICATED BIKE LANE
WHITE DOTTED SEPERATION LINE
(ELEPHANT FEET)
BETWEEN CURB AND
WHITE DEMARKATION LINE
WITH WHITE BIKE AND ARROW
EVERY 10m

WHITE DELINIATED BIKE LANE
DOWN CENTER OF DRIVING AISLE
WITH WHITE BIKE AND ARROW
EVERY 10m
GOING EAST TO CROSSWALK






NEXT TO CROSSWALK
GREEN PAINTED
DEDICATED BIKE LANE
WHITE DOTTED SEPERATION LINE
(ELEPHANT FEET)
BETWEEN CURB AND
WHITE DEMARKATION LINE
WITH WHITE BIKE AND ARROW
EVERY 10m

EXISTING LET DOWN
BRUSH TO BE REMOVED AND
ASPHALT PATH TO BE INSTALLED
TO CONNECT TO BRIDGE

PROPOSED LET DOWN

PROPOSED LET DOWN

WHITE DELINIATED BIKE LANE
DOWN CENTER OF DRIVING AISLE
WITH WHITE BIKE AND ARROW
EVERY 10m


-  GREEN PAINTED BIKE LANE WITH DOTTED SEPERATION LINE (ELEPHANT FEET)
-  SEPERATED BIKE LANE
-  VEHICLE LANE WITH SHARROWS
-  TRANSIT LANE
-  DELINIATED BICYCLE LANE DOWN MIDDLE OF VEHICLE TRAFFIC LANE WITH BICYCLE MARKINGS AND 'SHARE THE ROAD' SIGNS



MARKING FOR:
GREEN PAINTED BIKE LANE
DOWN CENTER OF DRIVING AISLE
WITH WHITE BIKE AND ARROW
EVERY 10m

WARDANCE BRIDGE UPGRADES

THIS INVOLVES THE IMPROVEMENTS TO THE EXISTING CYCLING ON WAR DANCE BRIDGE.

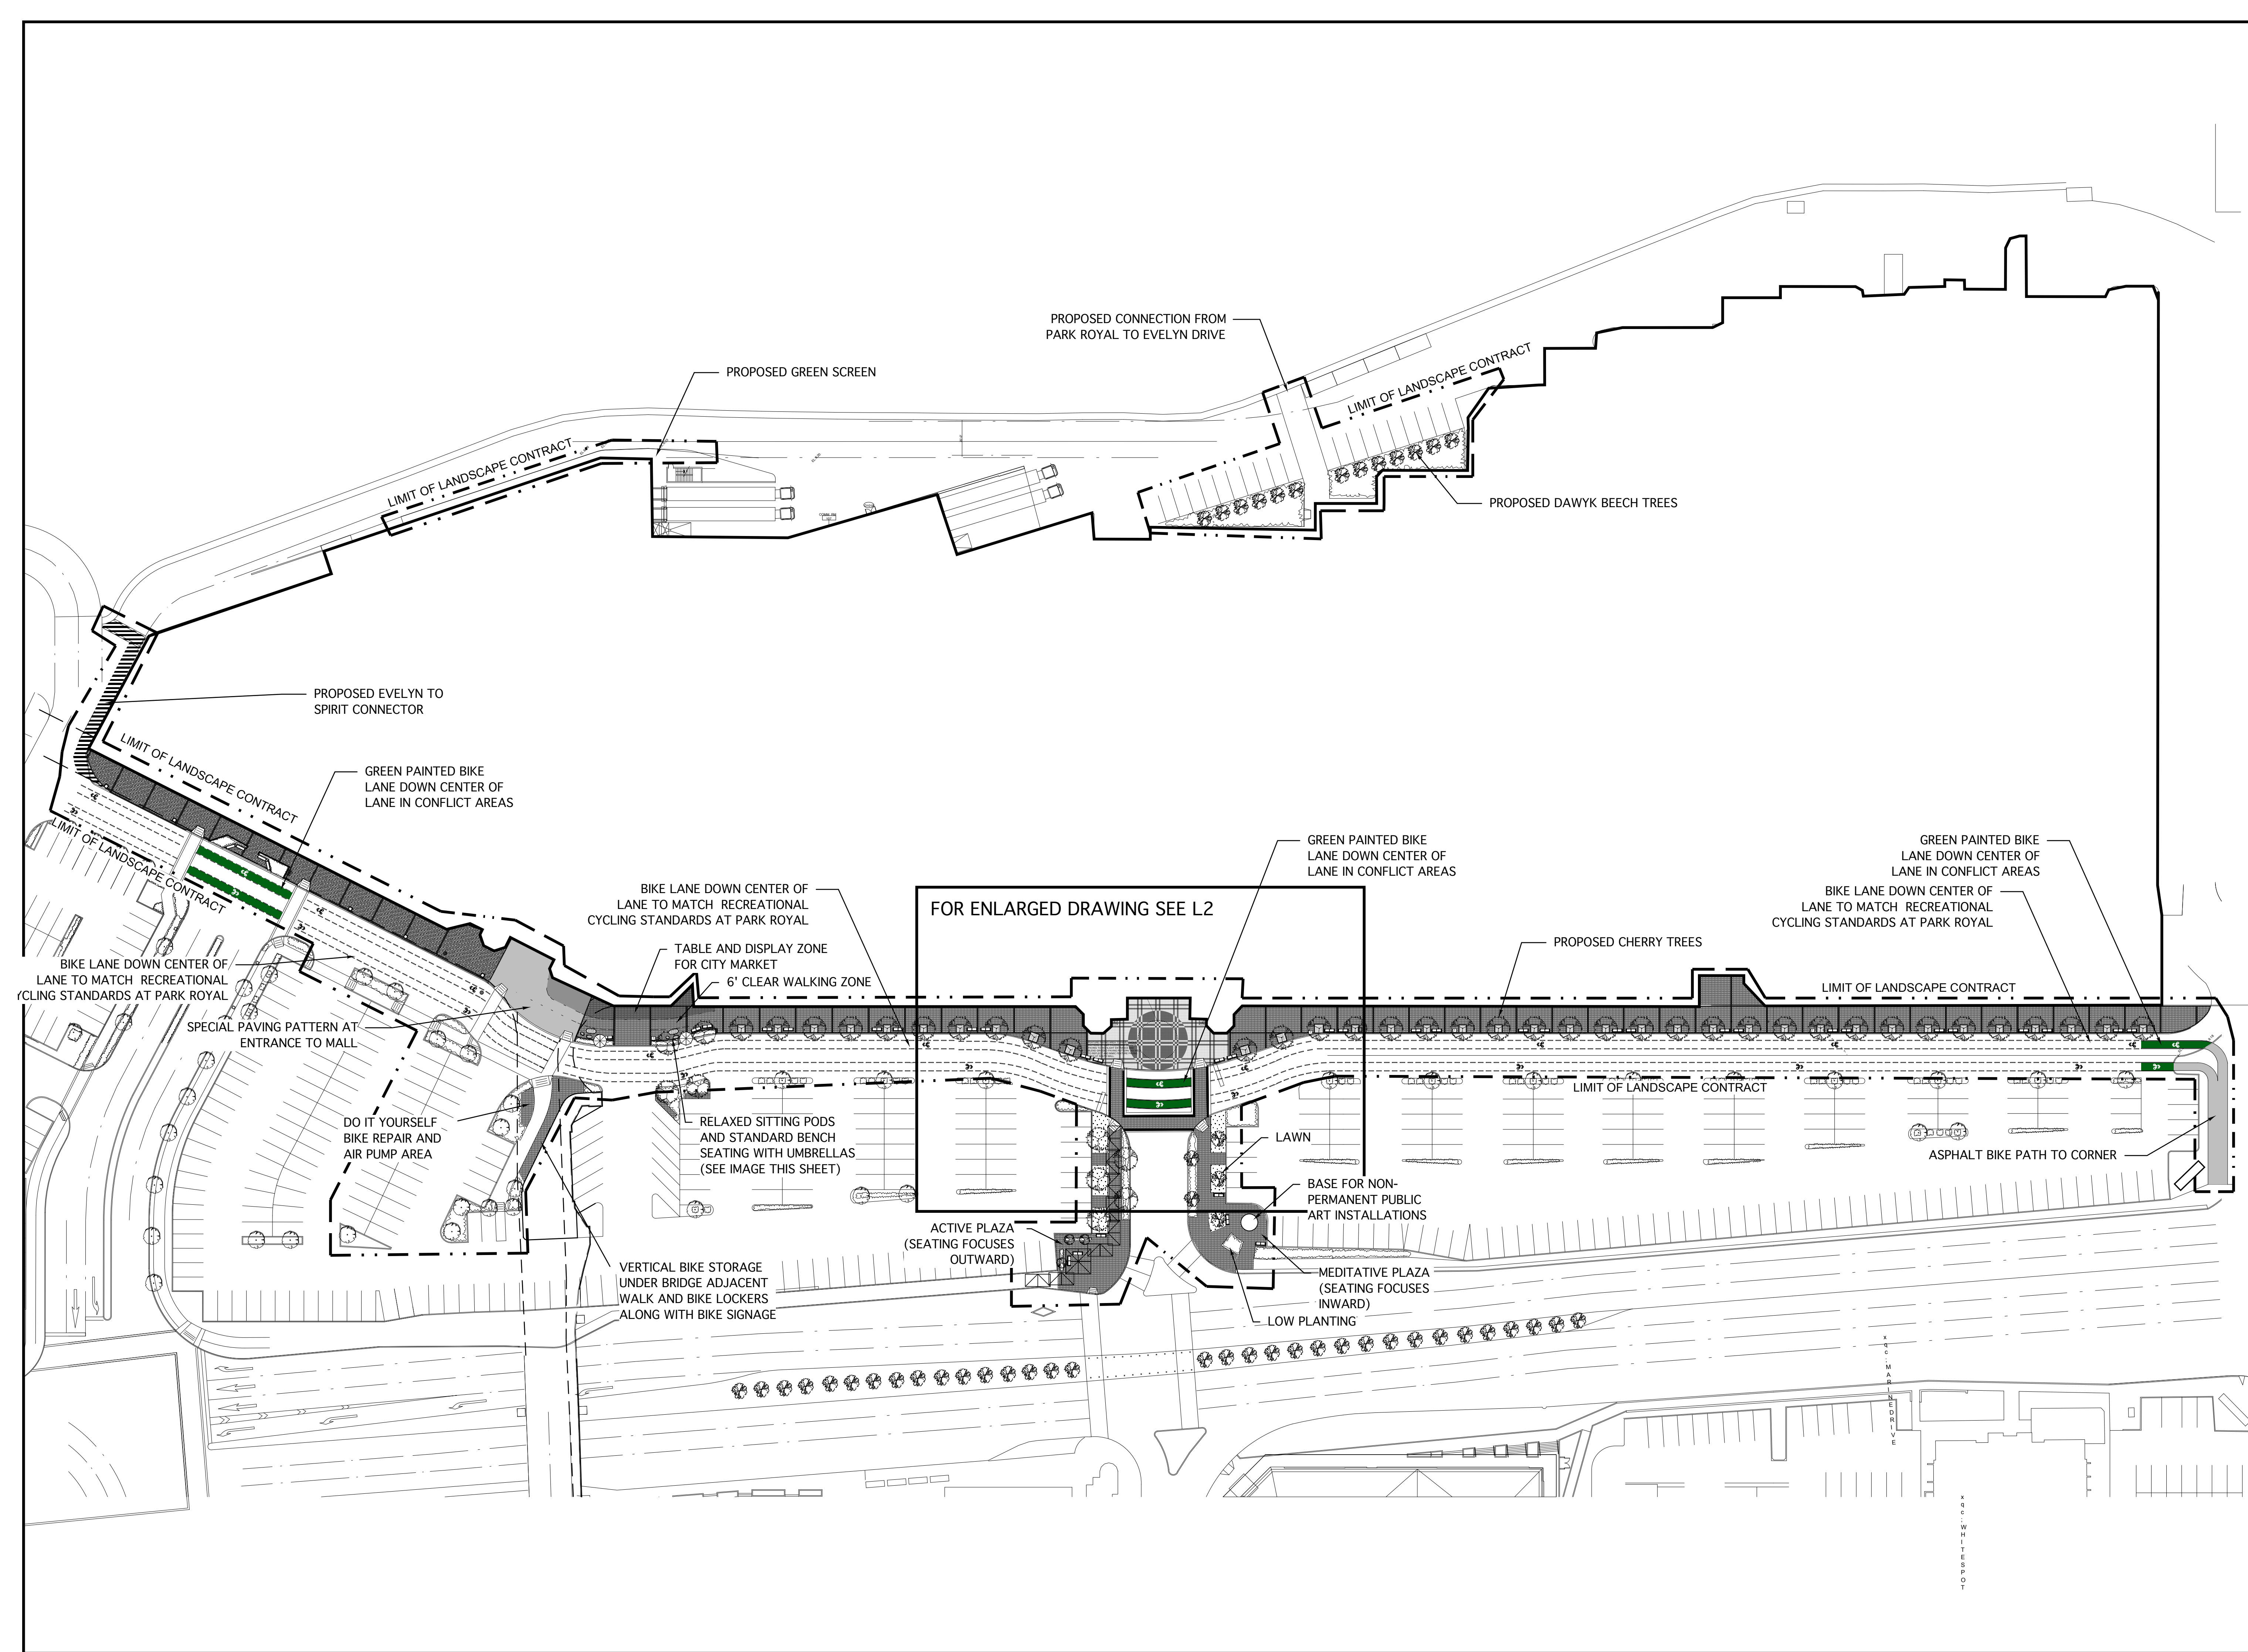


DATE	ISSUED	
2	13/06/06	BIKE LANING ADDED TO PLAN
1	13/05/14	TREES ADDED AT PLAZA, 2 PLAZAS ADDED AT MARINE DRIVE, REVISED CURB AND TREATMENT AT CITY MARKET BIKE HUB ADDED UNDER BRIDGE
REV.	DATE	DESCRIPTION

Vaughan Landscape Planning and Design
 1406 Clyde Ave.,
 West Vancouver, B.C.
 Canada V7T 1G1
 PH: 922-1885
 FAX: 922-5485
 office@vaughanplanning.com

DESIGNED	MCV/HEA
SCALE	1"= 500'
DATE	Mar 25, 2014
TITLE	
GROUND LEVEL PLAN	
DRAWING NO	REV
L1	2
THIS REVISION SUPERCEDES DRAWINGS BEARING PREVIOUS REVISION NUMBER	

MASTER BIKING PLAN

- DEDICATED/SEPERATED BIKE LANE
- - - ROADWAY
- ROADWAY/SHARED BIKE
- BIKE STORAGE AREA

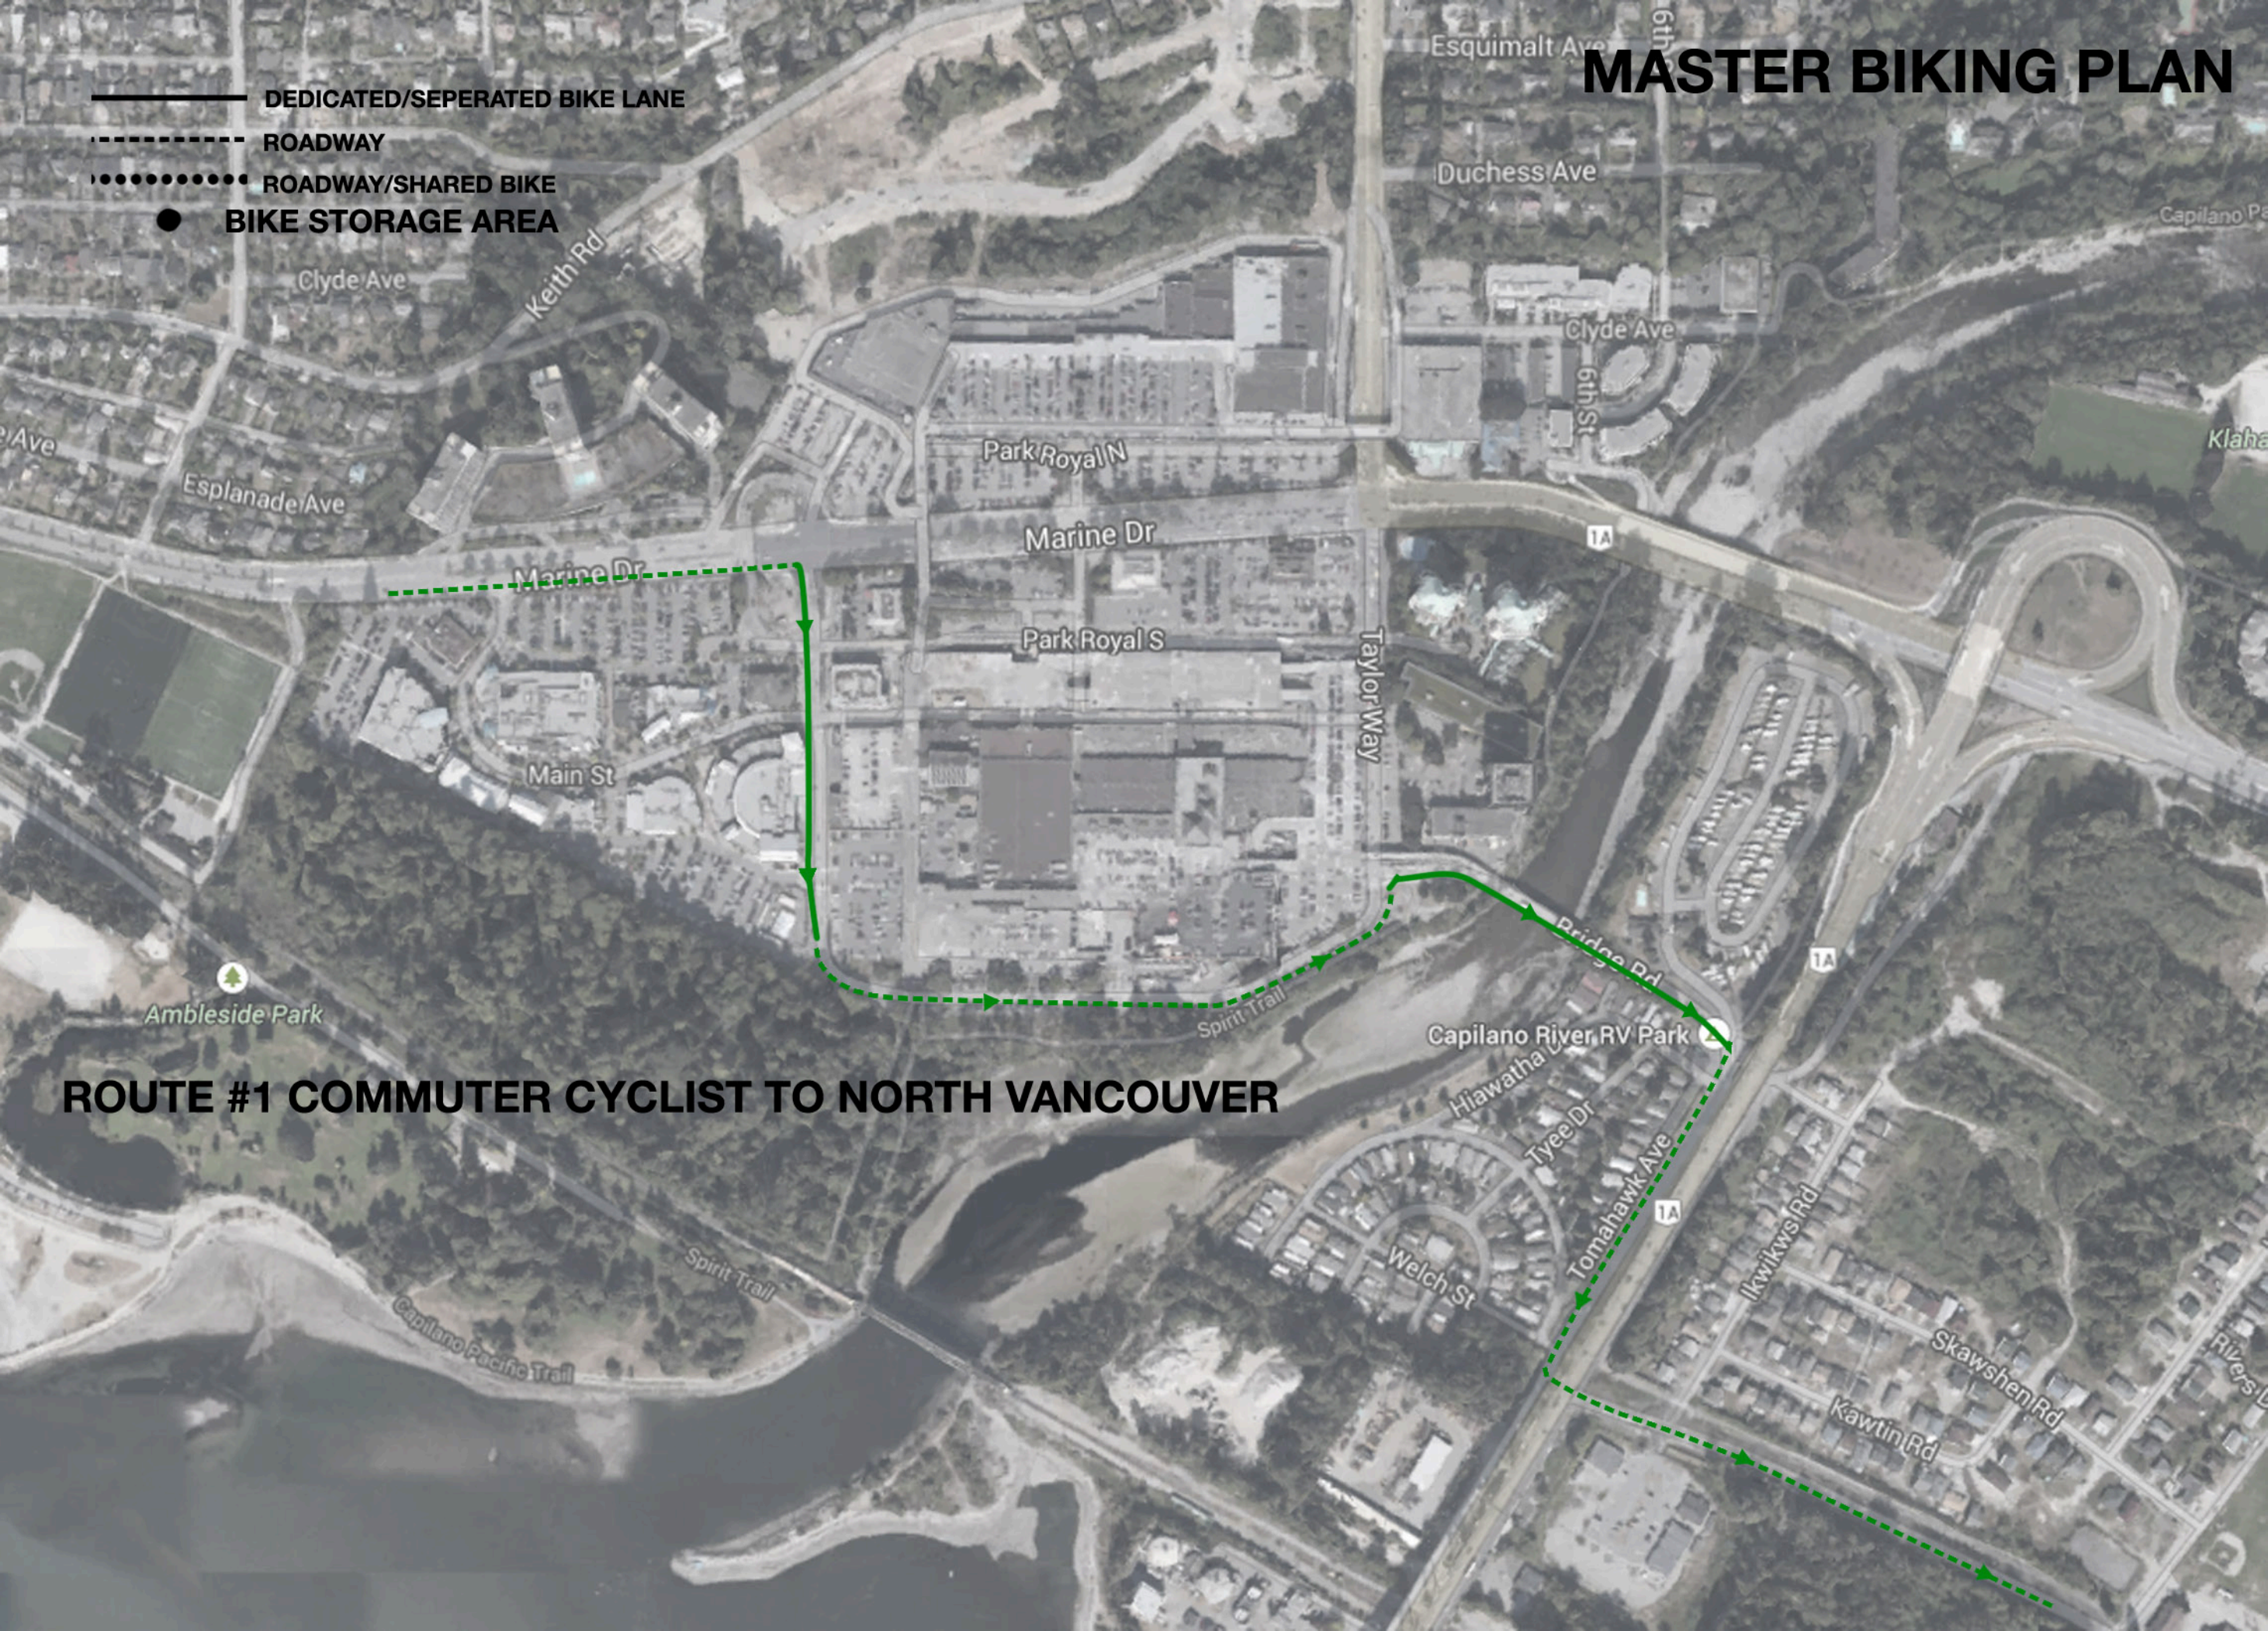


ROUTE #1 COMMUTER CYCLIST TO NORTH VANCOUVER

MASTER BIKING PLAN

- DEDICATED/SEPERATED BIKE LANE
- - - ROADWAY
- ROADWAY/SHARED BIKE
- BIKE STORAGE AREA

ROUTE #2 COMMUTER CYCLIST TO LIONS GATE

ROUTE #2A COMMUTER CYCLIST TO LIONS GATE

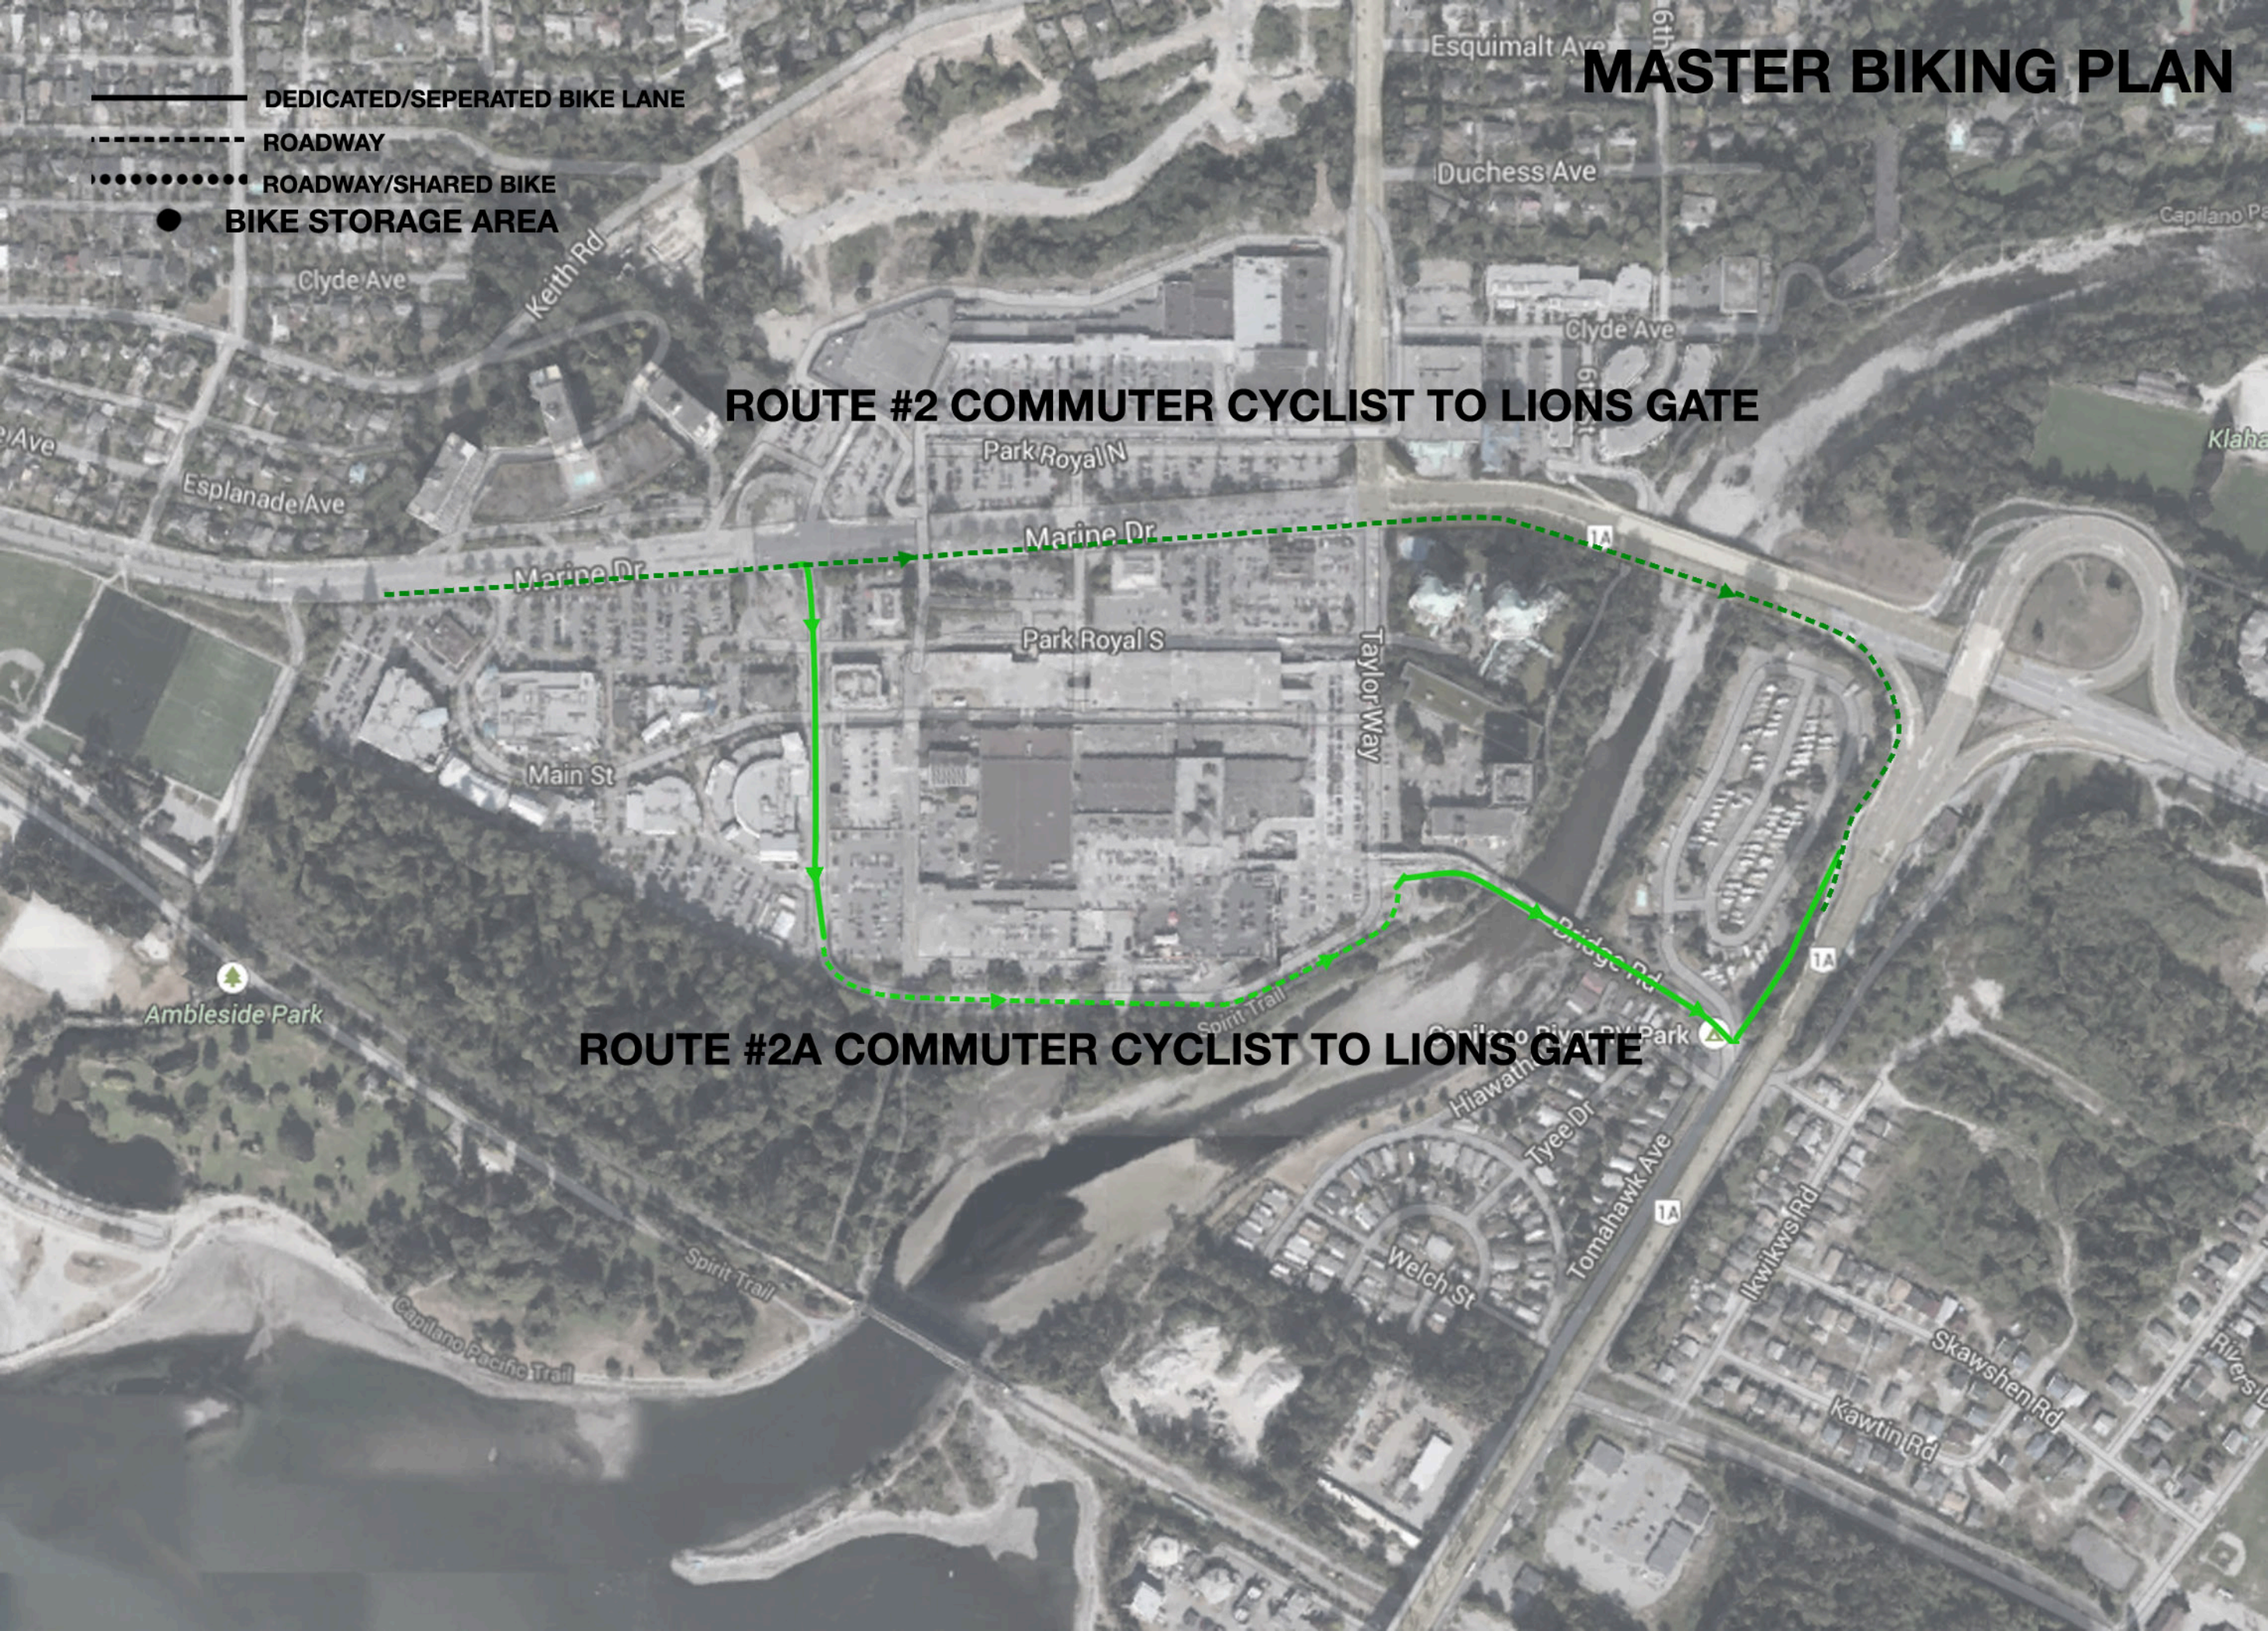

MASTER BIKING PLAN


- DEDICATED/SEPERATED BIKE LANE
- - - ROADWAY
- ROADWAY/SHARED BIKE
- BIKE STORAGE AREA



ROUTE #3 COMMUTER CYCLIST INTO WEST VAN

MASTER BIKING PLAN

- DEDICATED/SEPERATED BIKE LANE
- - - ROADWAY
- ROADWAY/SHARED BIKE
- BIKE STORAGE AREA

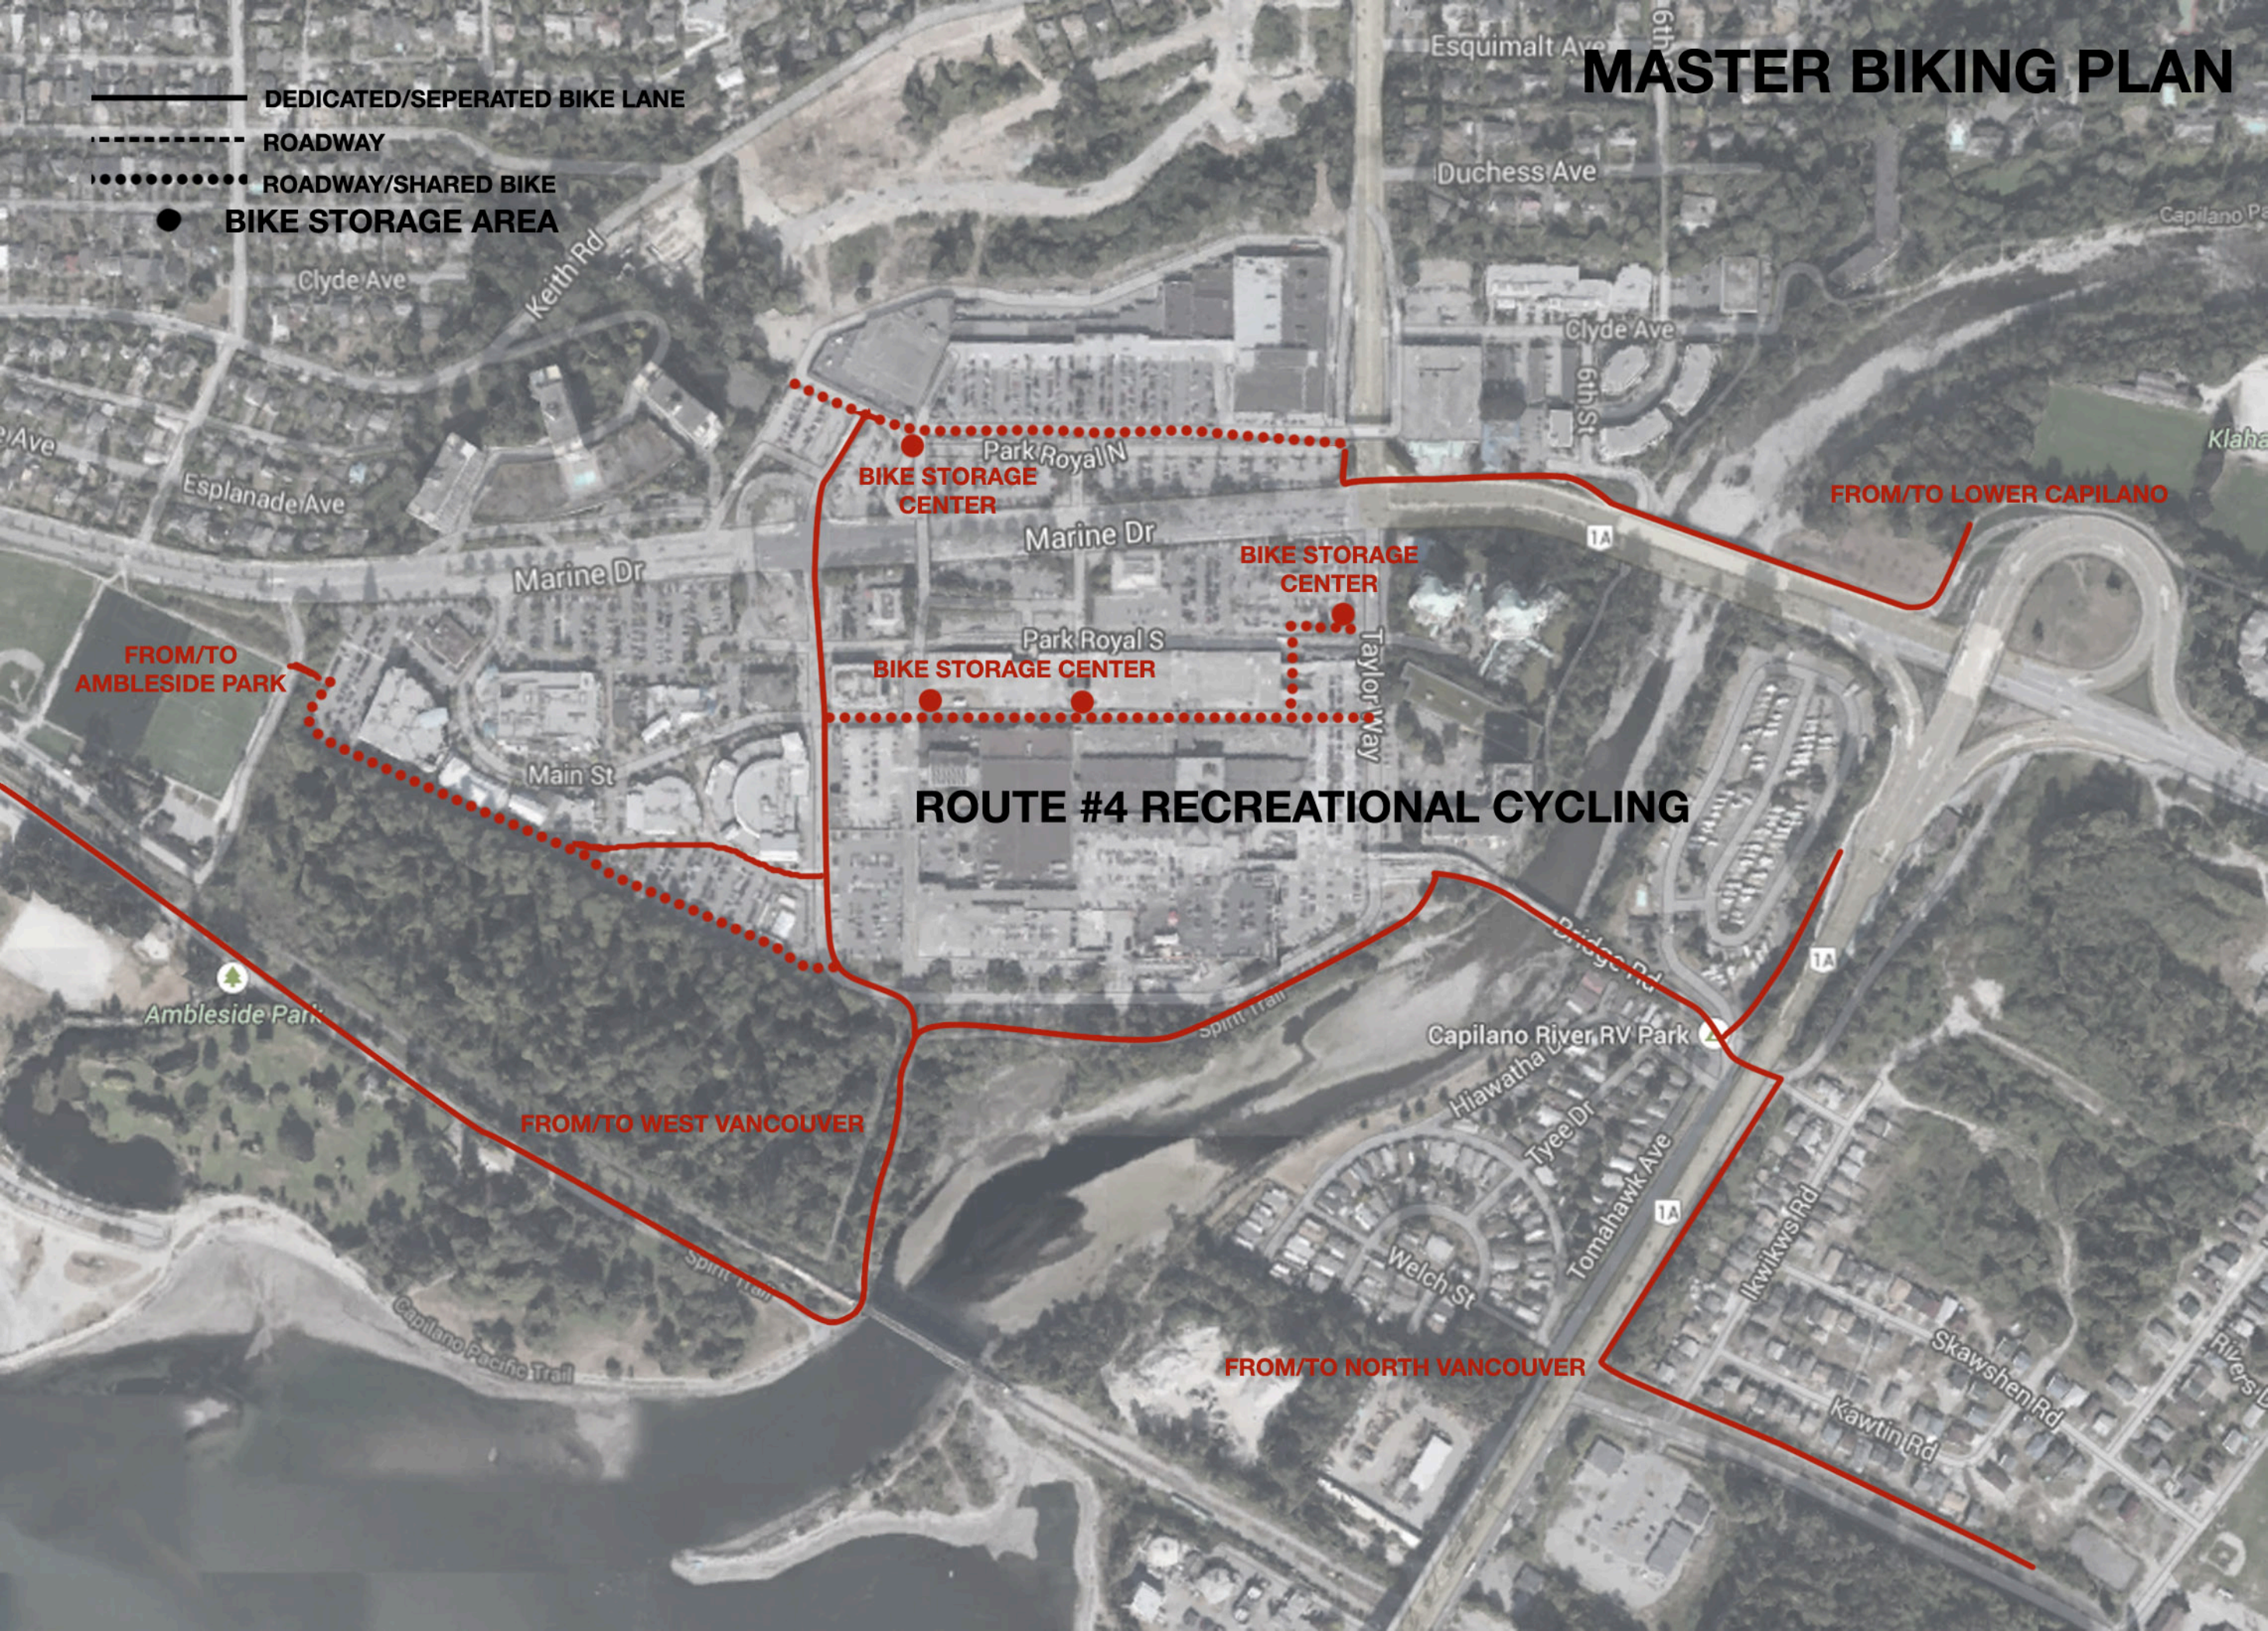

ROUTE #4 RECREATIONAL CYCLING

FROM/TO AMBLESIDE PARK

FROM/TO LOWER CAPILANO

FROM/TO WEST VANCOUVER

FROM/TO NORTH VANCOUVER