


SKETCH OF PROPOSED SUBDIVISION - SF1C


CYPRESS VILLAGE

SCALE 1: 1250

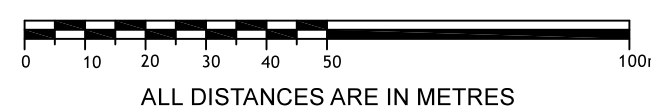

ALL DISTANCES ARE IN METRES

FEBRUARY 10, 2026

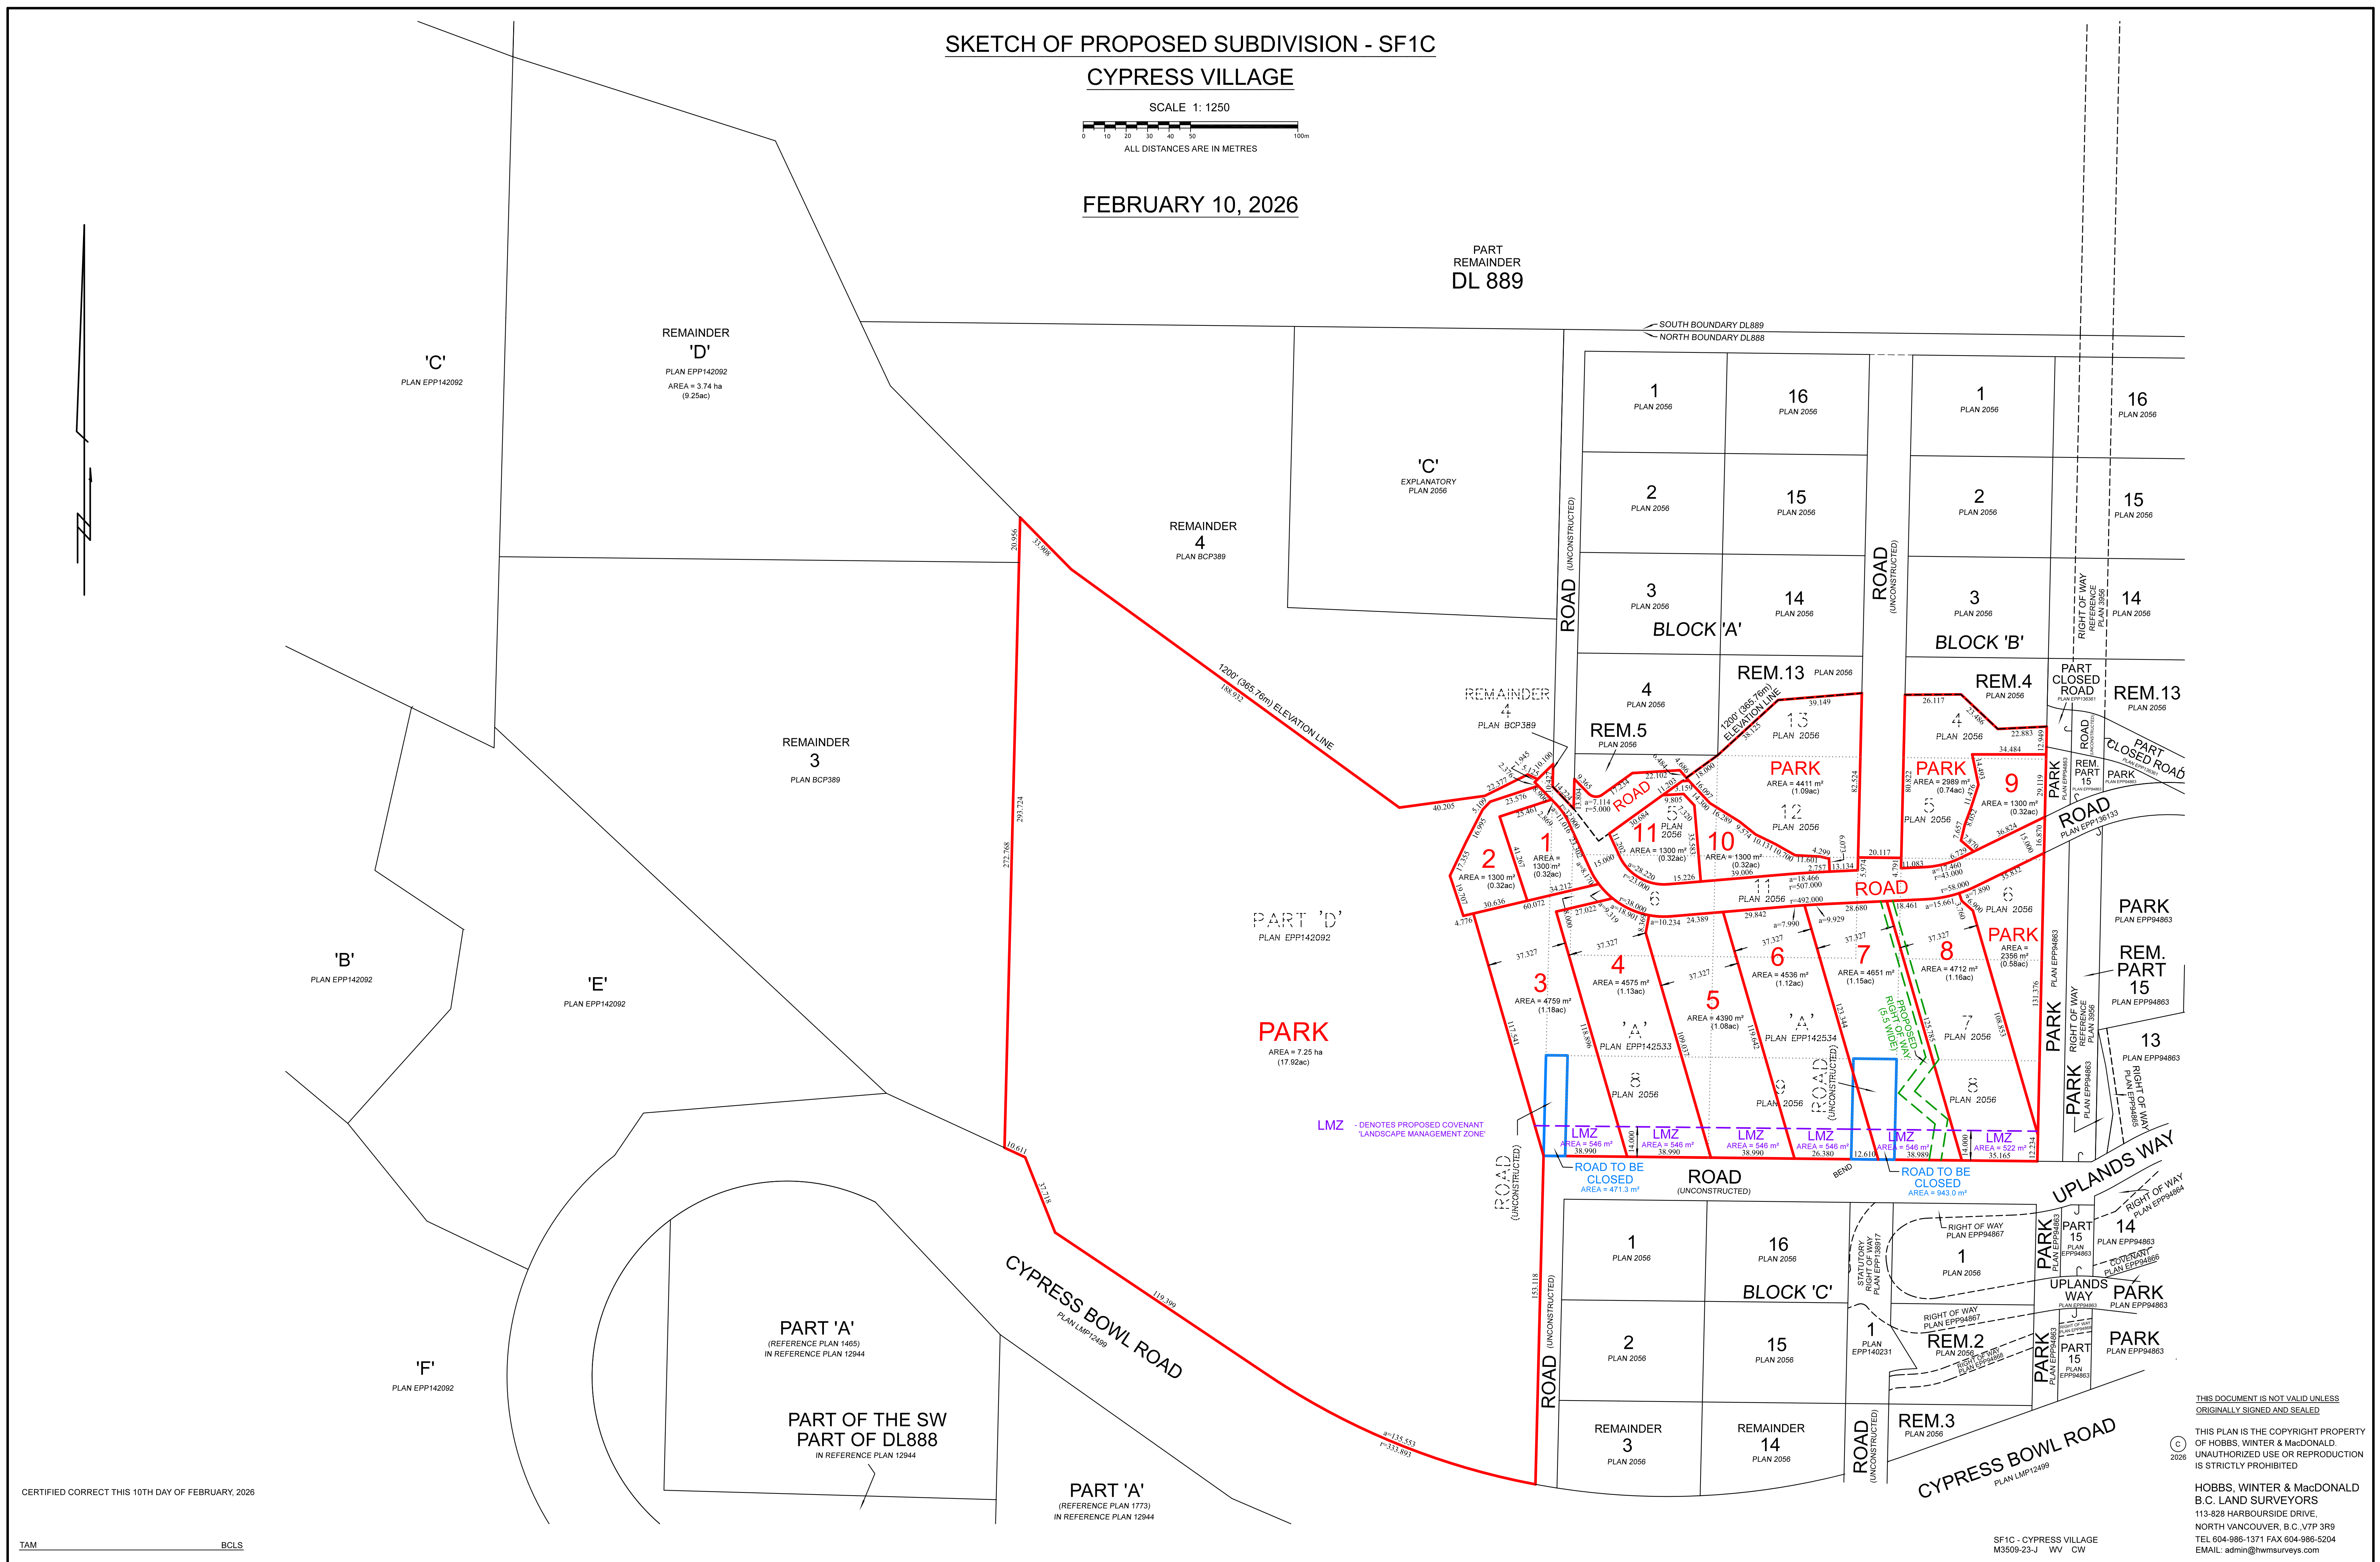

CERTIFIED CORRECT THIS 10TH DAY OF FEBRUARY, 2026

TAM BCLS

THIS DOCUMENT IS NOT VALID UNLESS ORIGINALLY SIGNED AND SEALED. THIS PLAN IS THE COPYRIGHT PROPERTY OF HOBBS, WINTER & MacDONALD. UNAUTHORIZED USE OR REPRODUCTION IS STRICTLY PROHIBITED. HOBBS, WINTER & MacDONALD B.C. LAND SURVEYORS 113-828 HARBOURSIDE DRIVE, NORTH VANCOUVER, B.C. V7P 3R9 TEL 604-986-1371 FAX 604-986-5204 EMAIL: admin@hwsurveys.com

SF1C - CYPRESS VILLAGE M3509-23-J WV CW