
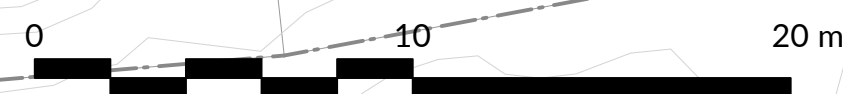


REVISIONS AND ISSUES	
NO.	DESCRIPTION
1	2026-03-23 ISSUED FOR DP

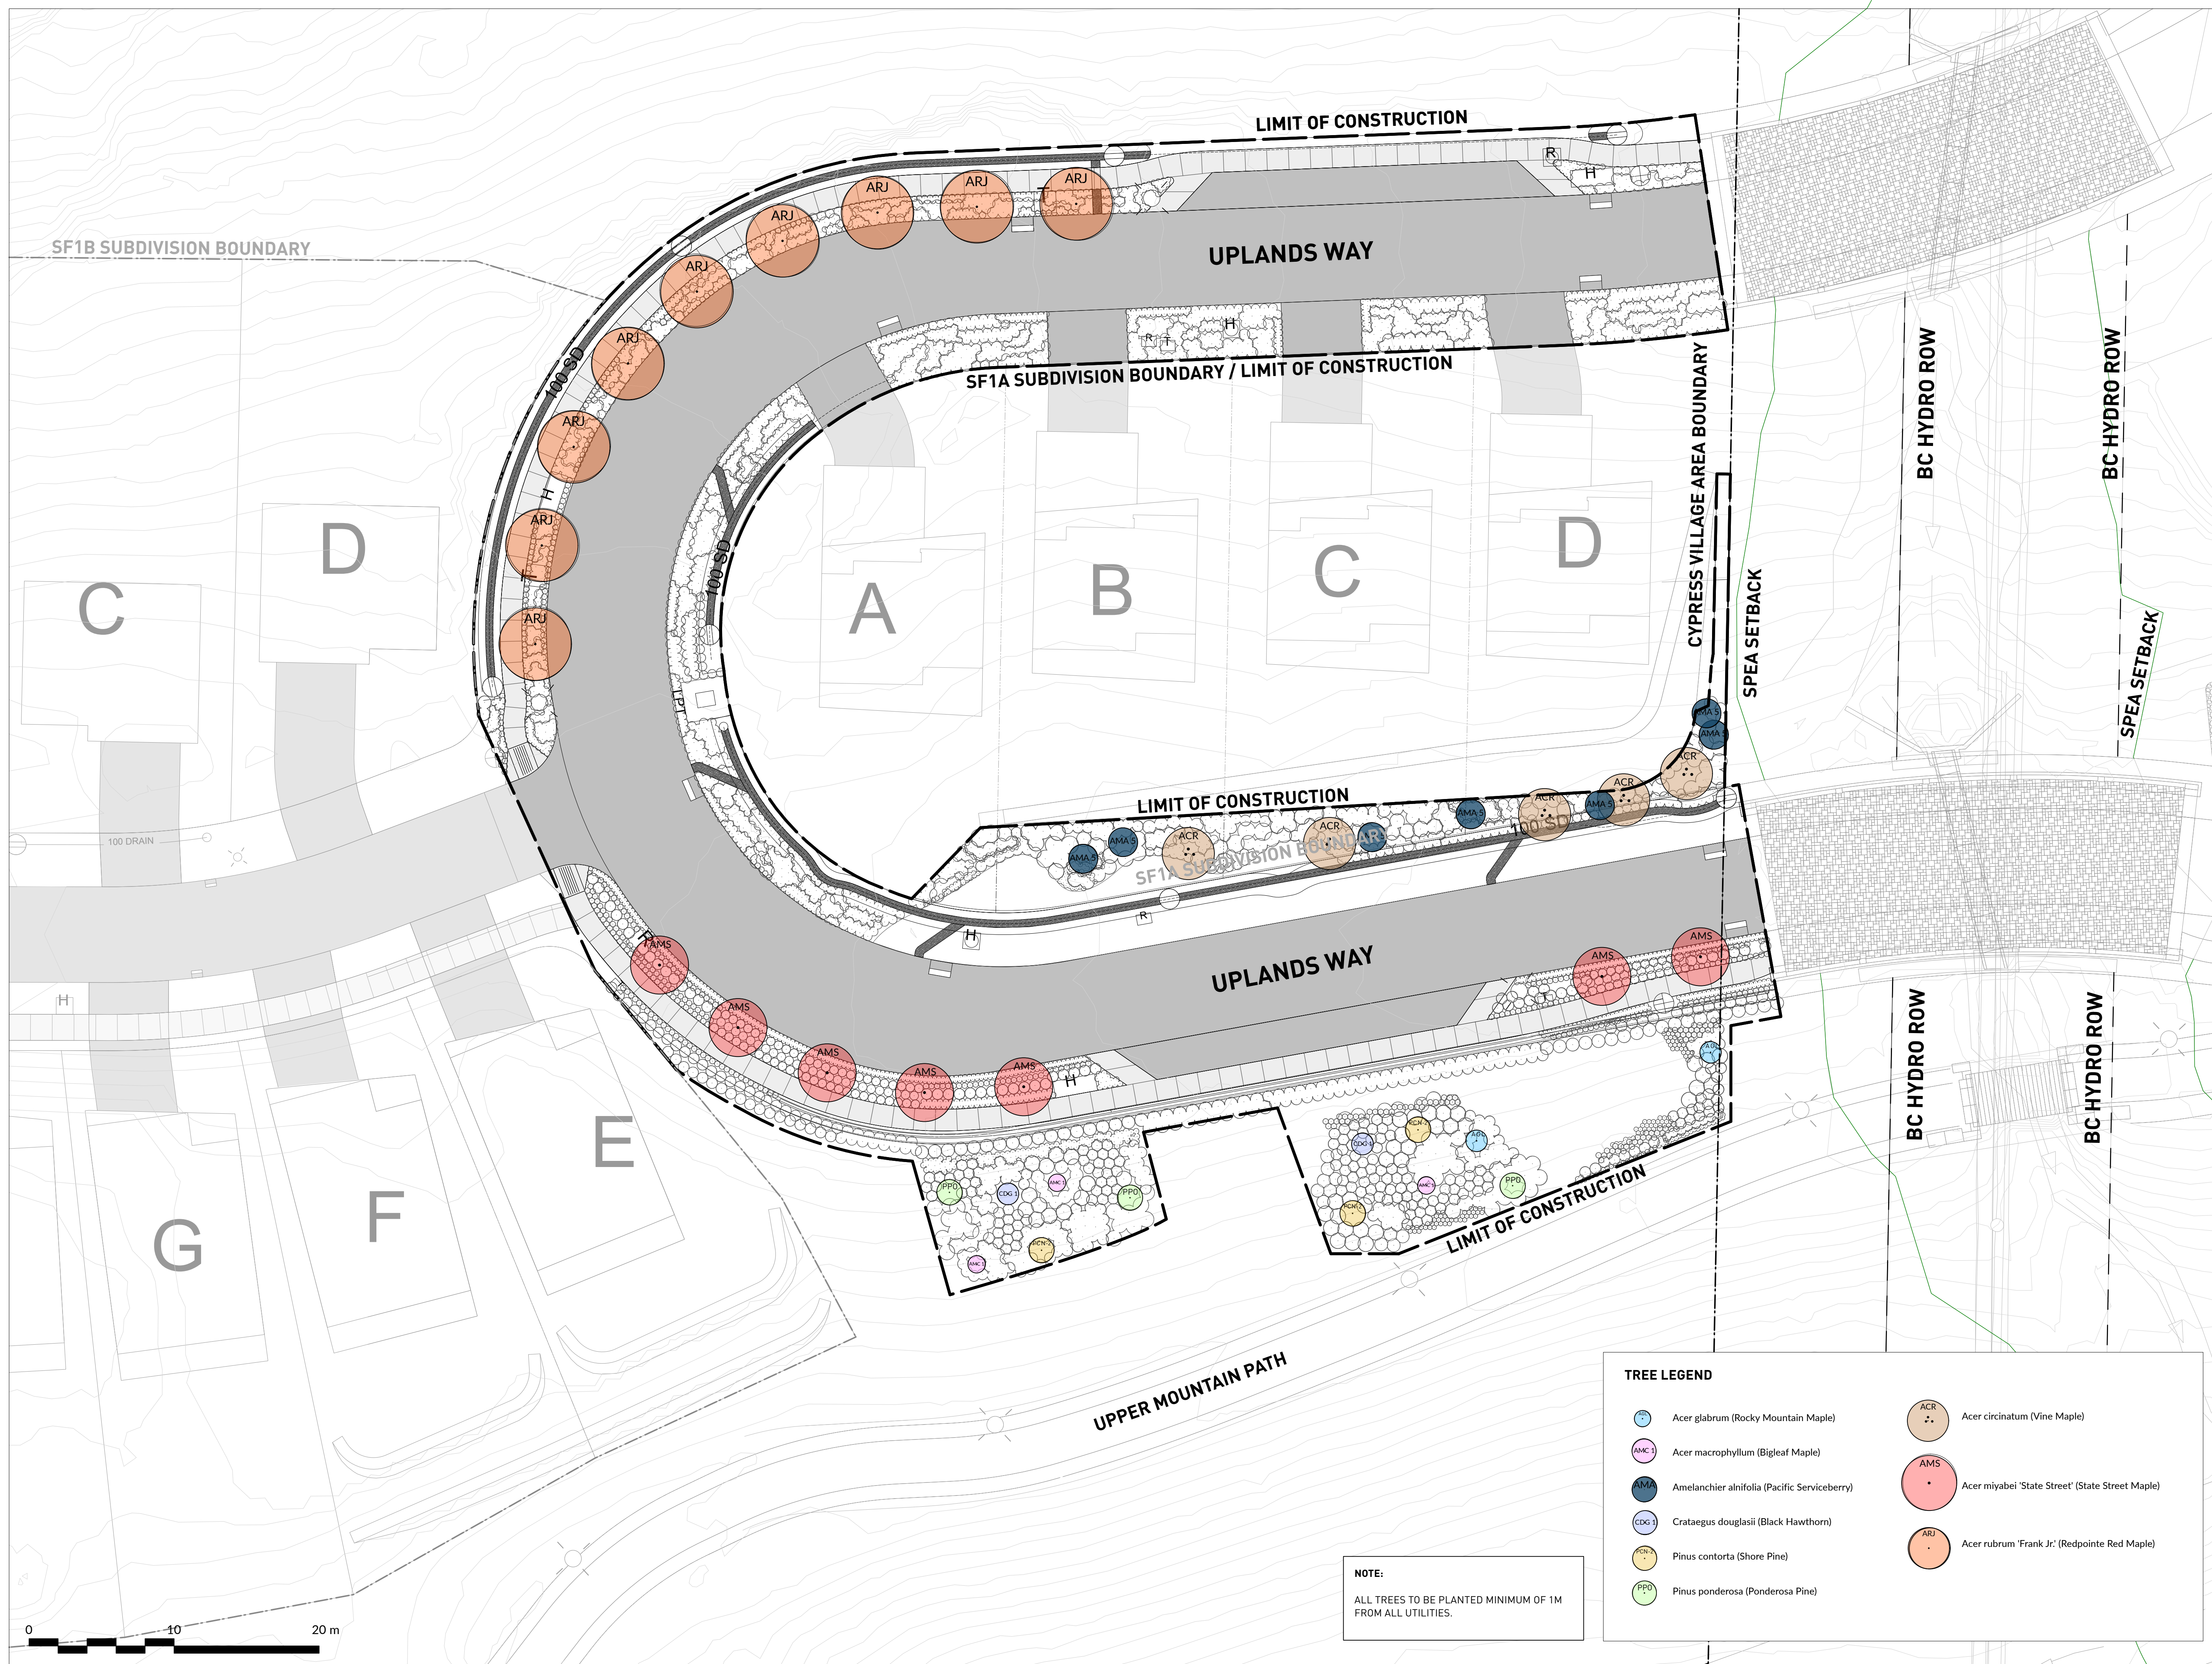

NOTE:
ALL TREES TO BE PLANTED MINIMUM OF 1M FROM ALL UTILITIES.

TREE LEGEND			
	Acer glabrum (Rocky Mountain Maple)		Acer circinatum (Vine Maple)
	Acer macrophyllum (Bigleaf Maple)		Acer miyabei 'State Street' (State Street Maple)
	Amelanchier alnifolia (Pacific Serviceberry)		Acer rubrum 'Frank Jr.' (Redpointe Red Maple)
	Crataegus douglasii (Black Hawthorn)		
	Pinus contorta (Shore Pine)		
	Pinus ponderosa (Ponderosa Pine)		

PROJECT
**CYPRESS VILLAGE
EAST - SF1A**

ADDRESS

DRAWING TITLE
PLANTING - TREES

COPYRIGHT: All rights reserved. Reproduction in whole or in part is prohibited. This drawing as an instrument of service is the property of the Consultant and may not be used in any way without the written permission of this office.

NORTH SCALE
1:200

PROJECT NO.	25077
DATE	
FILE NAME	25077 PLAN.vwx
PLOTTED	
DRAWN	EW/HP
REVIEWED	ML
DRAWING	

L2.01